



THIS MAP WAS PREPARED FOR ASSESSMENT PURPOSE ONLY

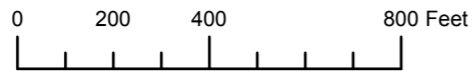

SECTION 20 T.32S. R.15W. W.M.
CURRY COUNTY
1" = 400'

32S15W20


- CANCELLED:
- 1100
 - 1200
 - 1400
 - 1501
 - 1502
 - 1503
 - 1507
 - 1700
 - 1800
 - 1508
 - 1509
 - 1600

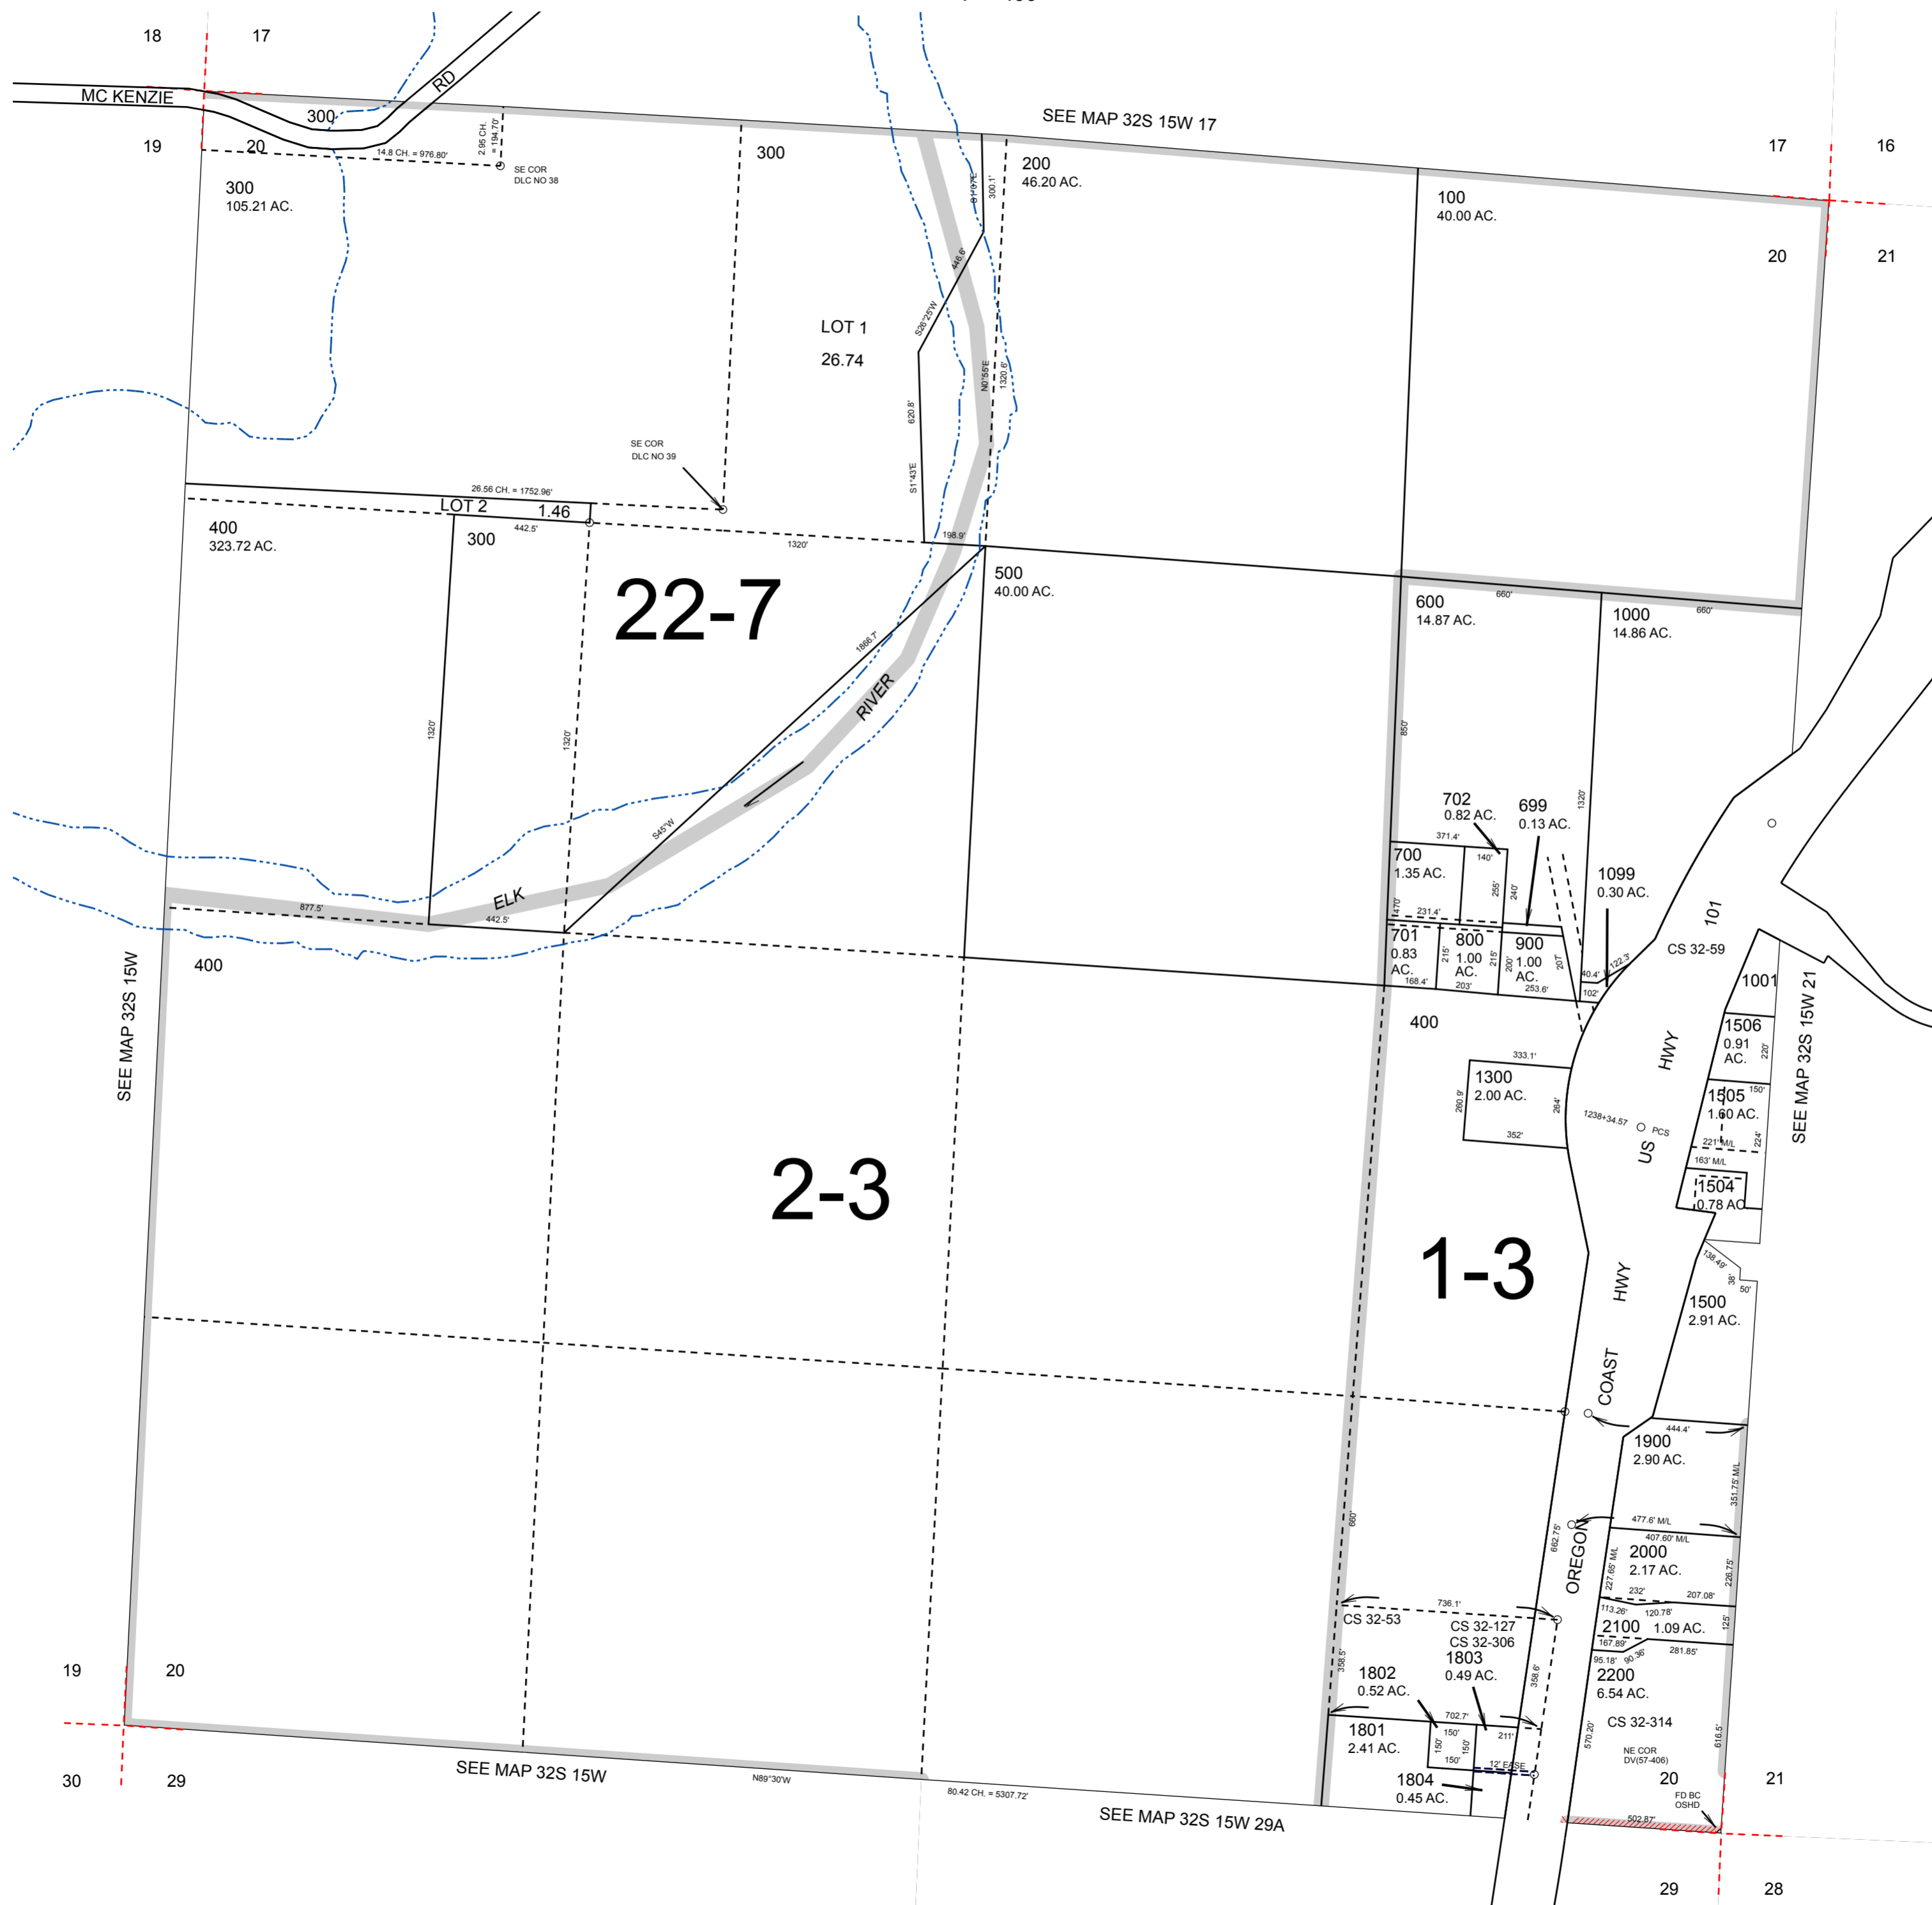

Revised: RAA
10/21/2010

32S15W20


THIS MAP WAS PREPARED FOR ASSESSMENT PURPOSE ONLY

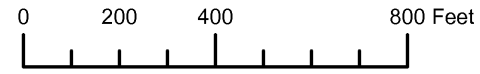

SECTION 20 T.32S. R.15W. W.M. CURRY COUNTY 1" = 400'

32S15W20

- CANCELLED:
- 1100
- 1200
- 1400
- 1501
- 1502
- 1503
- 1507
- 1700
- 1800
- 1508
- 1509
- 1600

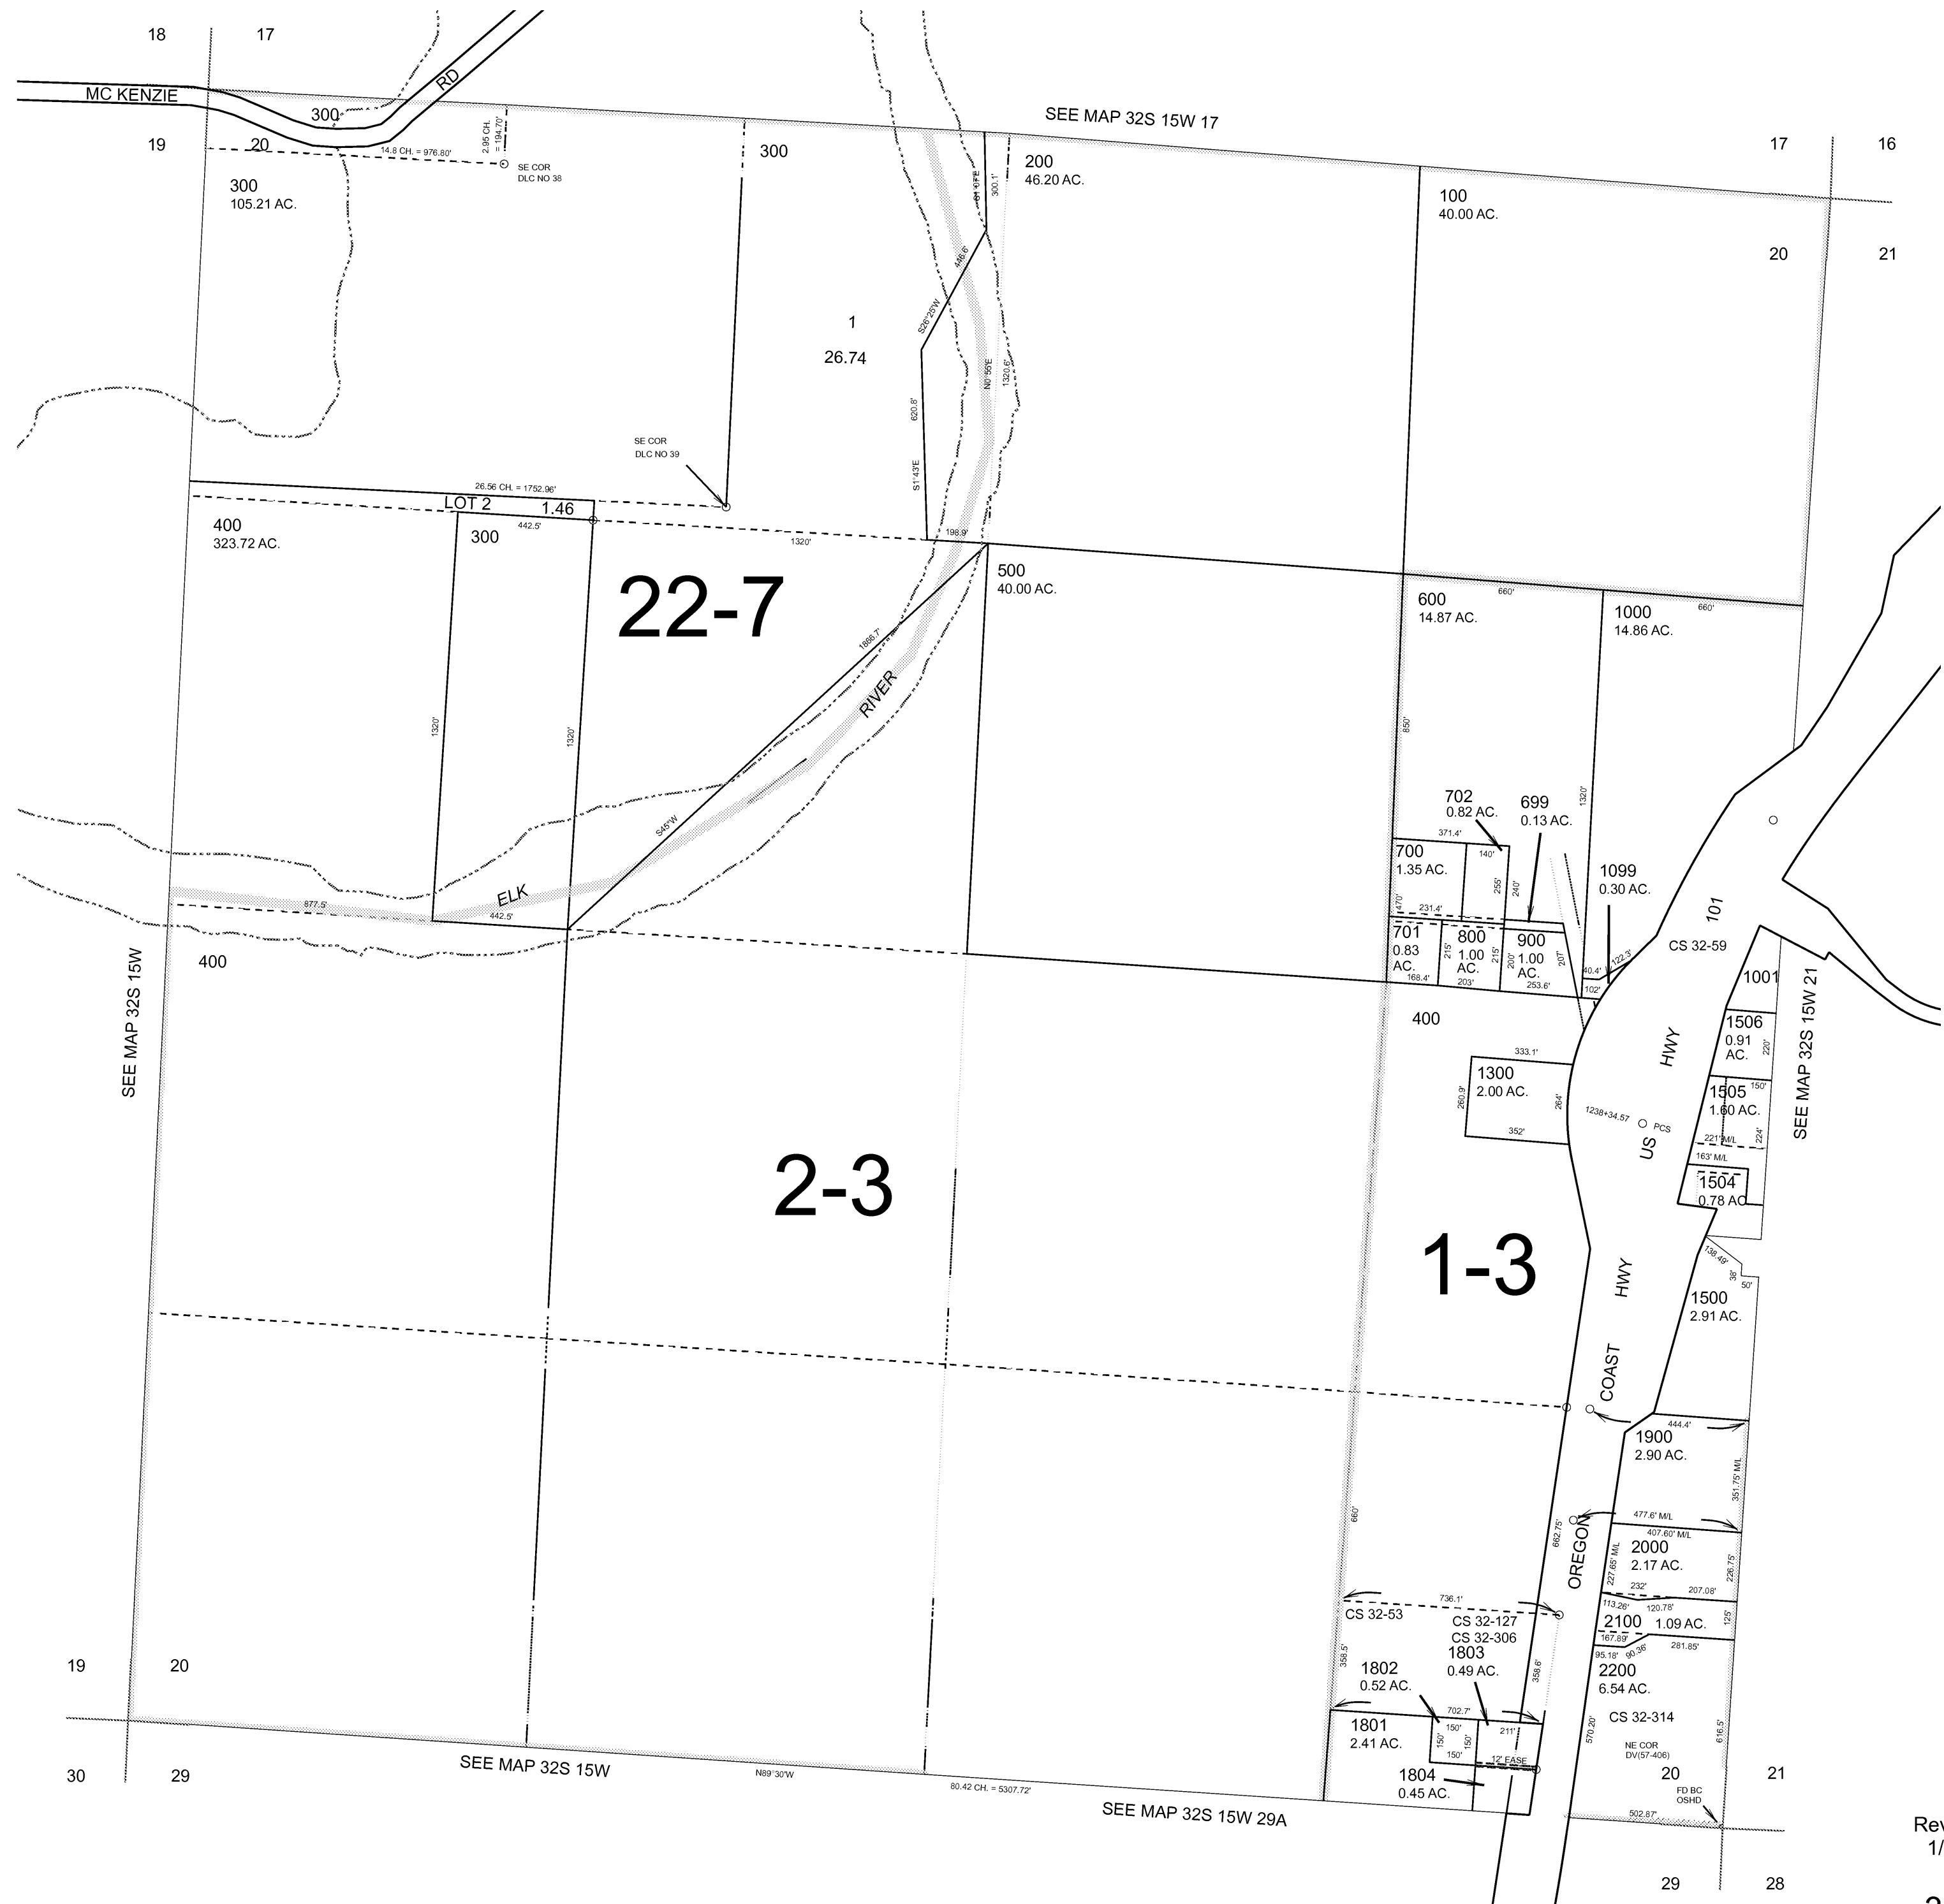

Revised RAA 1/11/2008


32S15W20

THIS MAP WAS PREPARED FOR
ASSESSMENT PURPOSE ONLY

SECTION 20 T.32S. R.15W. W.M.
CURRY COUNTY

32 15 20

1"=400'

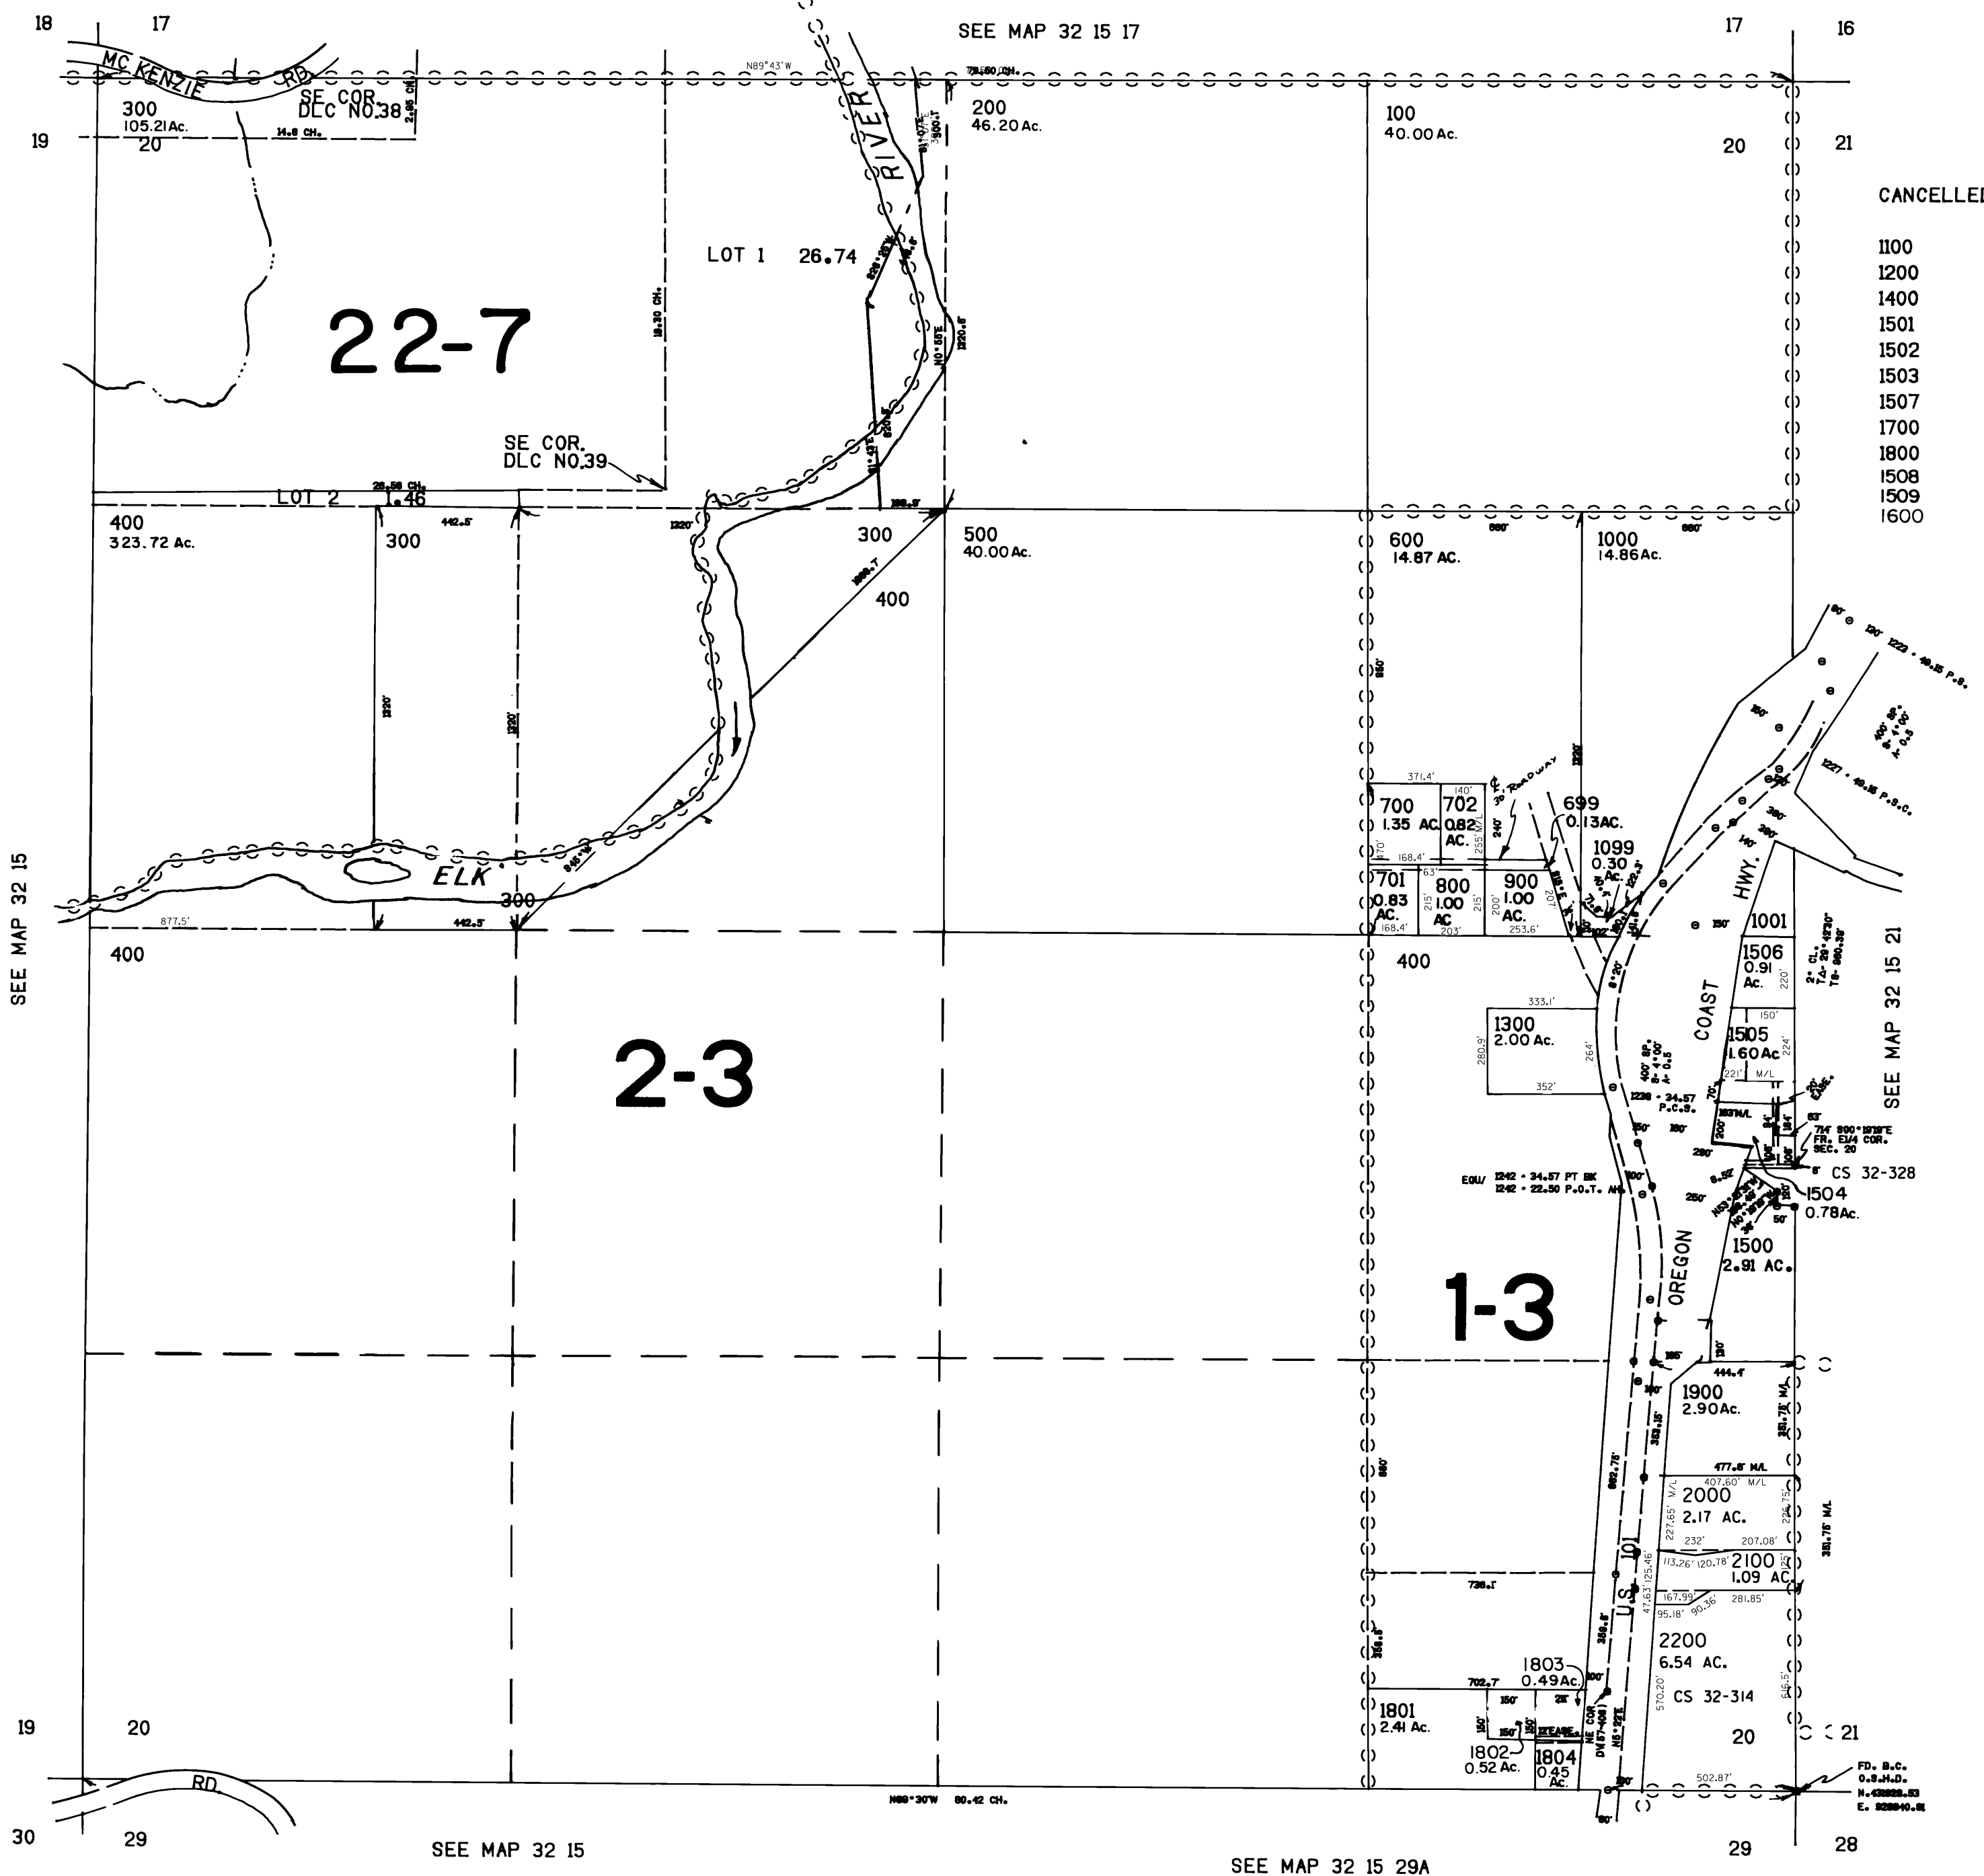

CANCELLED NO.'S

- 1100
- 1200
- 1400
- 1501
- 1502
- 1503
- 1507
- 1700
- 1800
- 1508
- 1509
- 1600

SEE MAP 32 15 21

FD. B.C.
O.S.H.D.
N. 42888-33
E. 92888-10

32 15 20

REVISED 3-28-97, 9C