



THIS MAP WAS PREPARED FOR ASSESSMENT PURPOSE ONLY

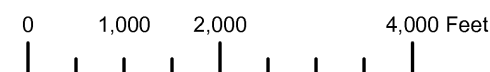

S.E. 1/4 S.E. 1/4 SEC. 29 T. 32S. R. 15W. W.M. CURRY COUNTY 1" = 100'

32S15W29DD


CANCELLED: 1700 1900 2000

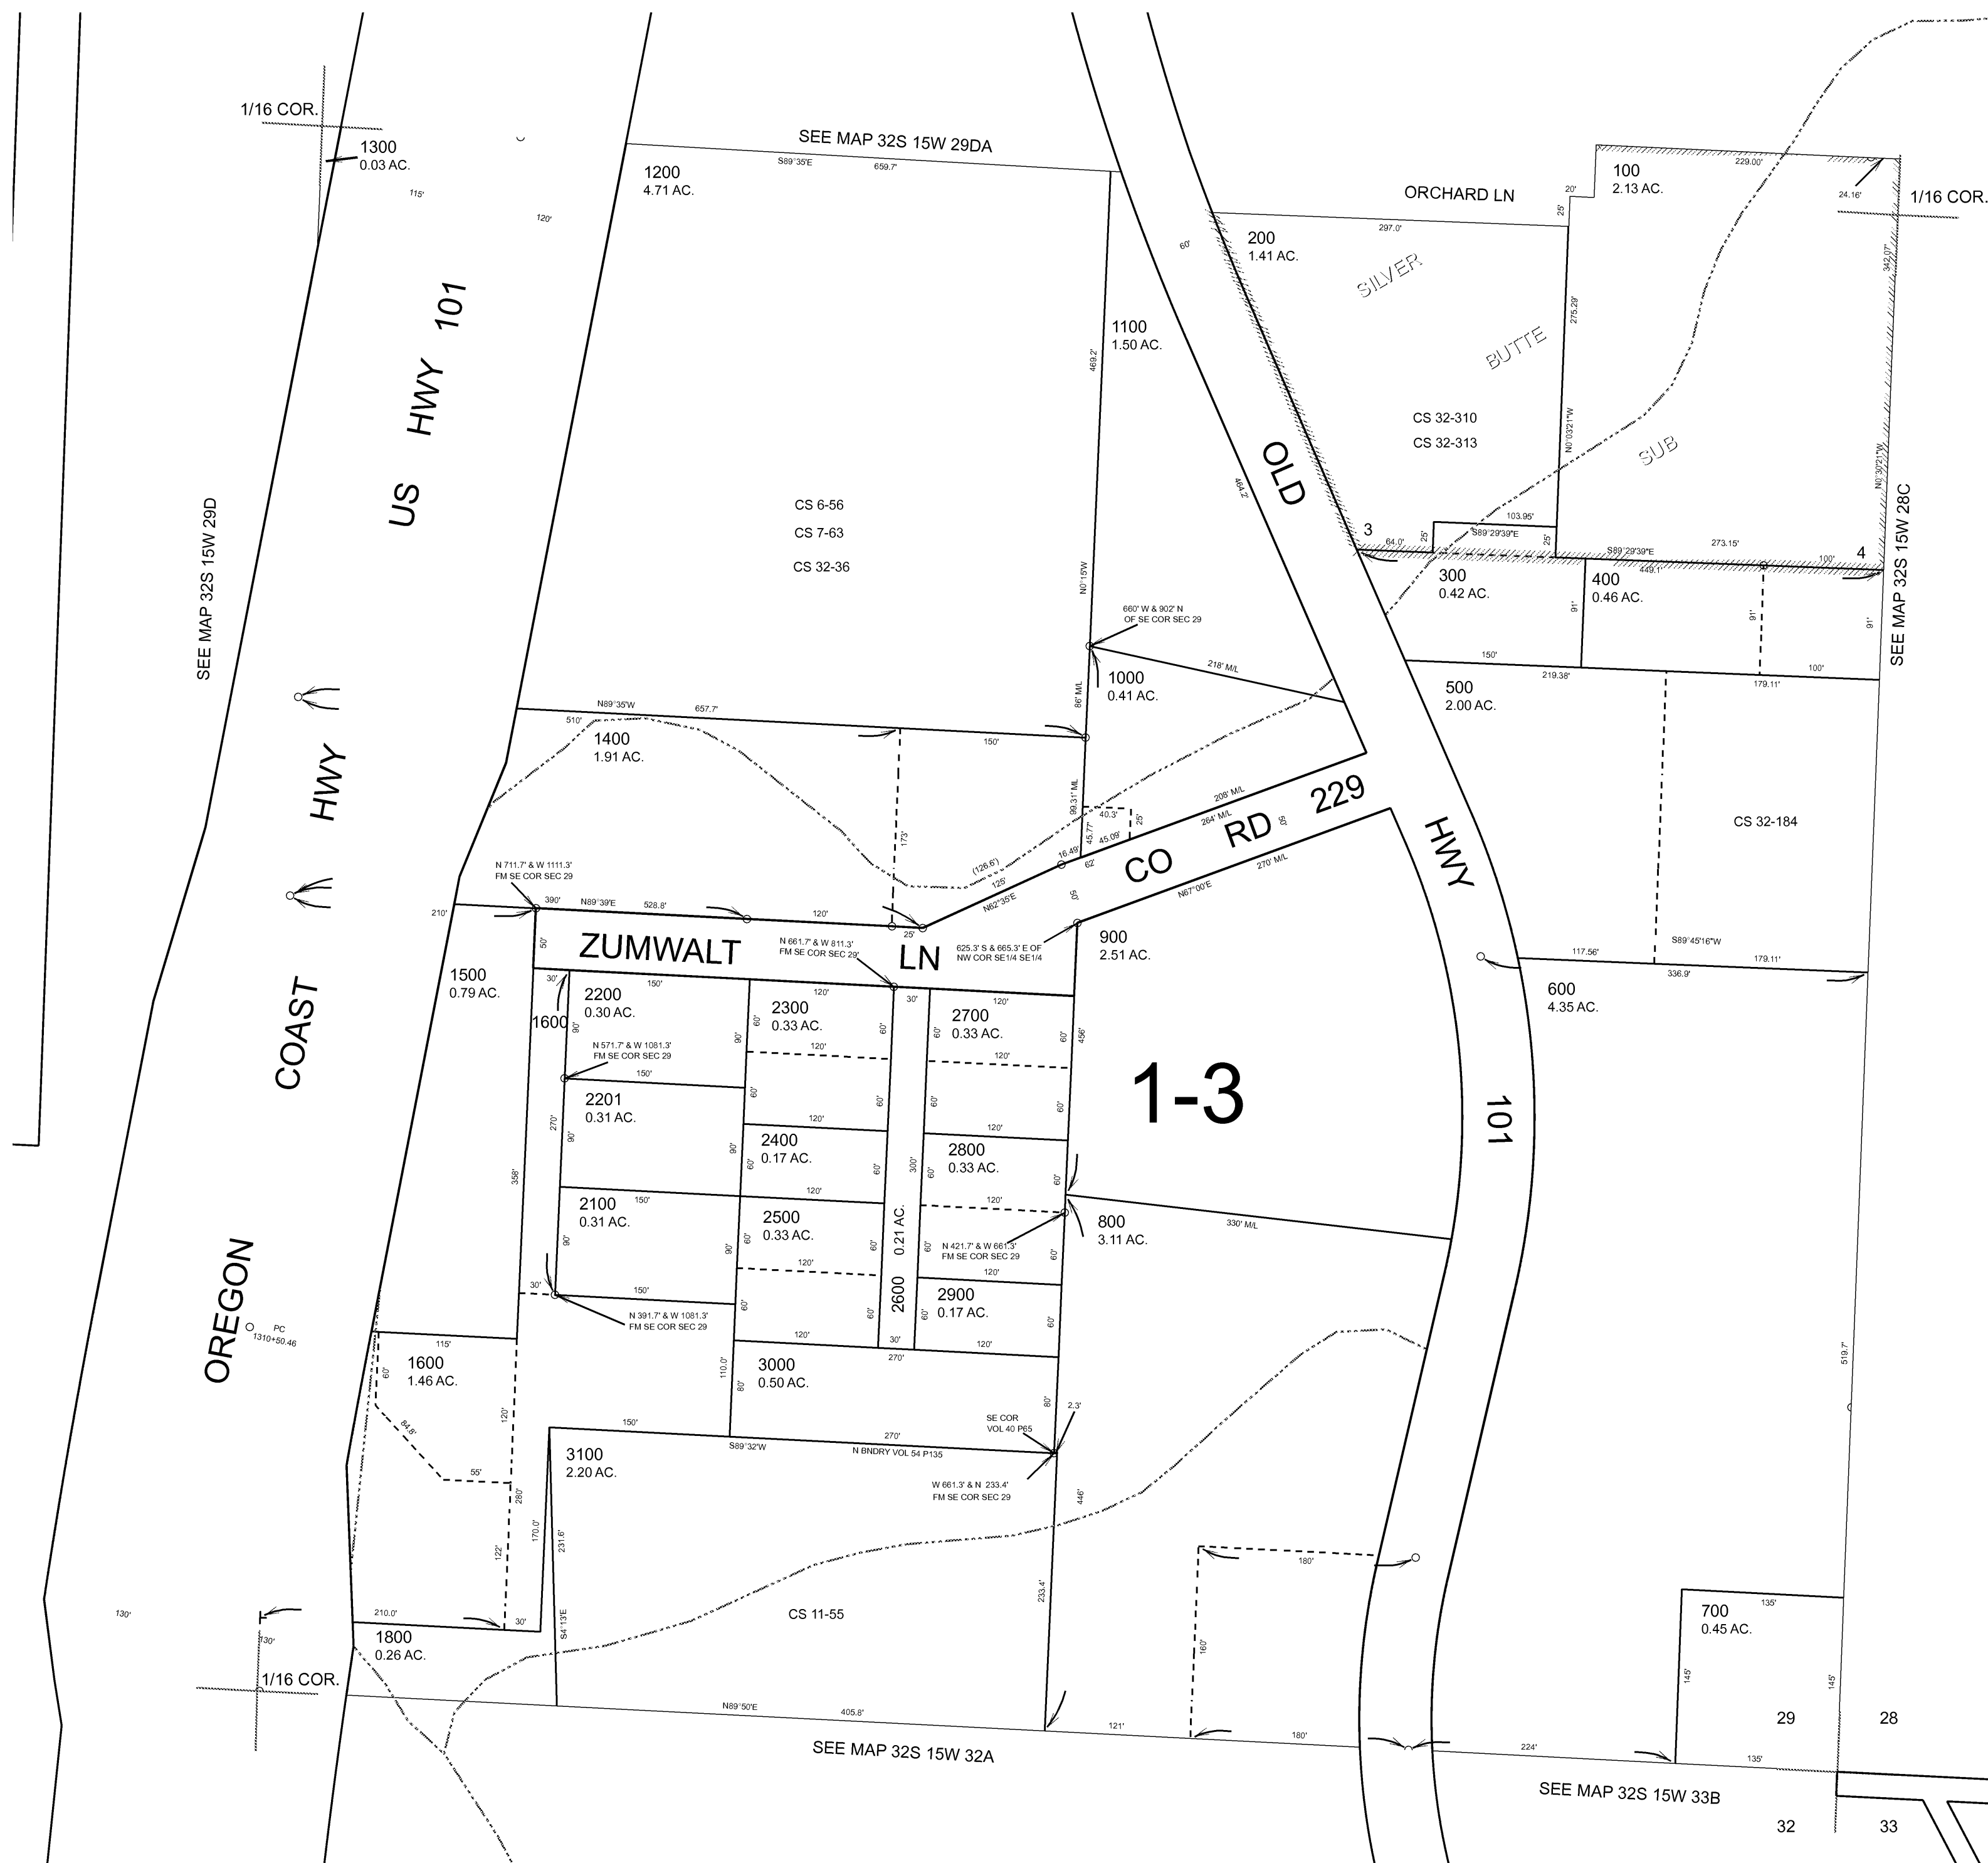

Revised RAA 4/25/2008

32S15W29DD


THIS MAP WAS PREPARED FOR ASSESSMENT PURPOSE ONLY

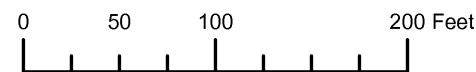

S.E. 1/4 S.E. 1/4 SEC. 29 T.32S. R.15W. W.M. CURRY COUNTY 1" = 100'

32S15W29DD

CANCELLED: 1900

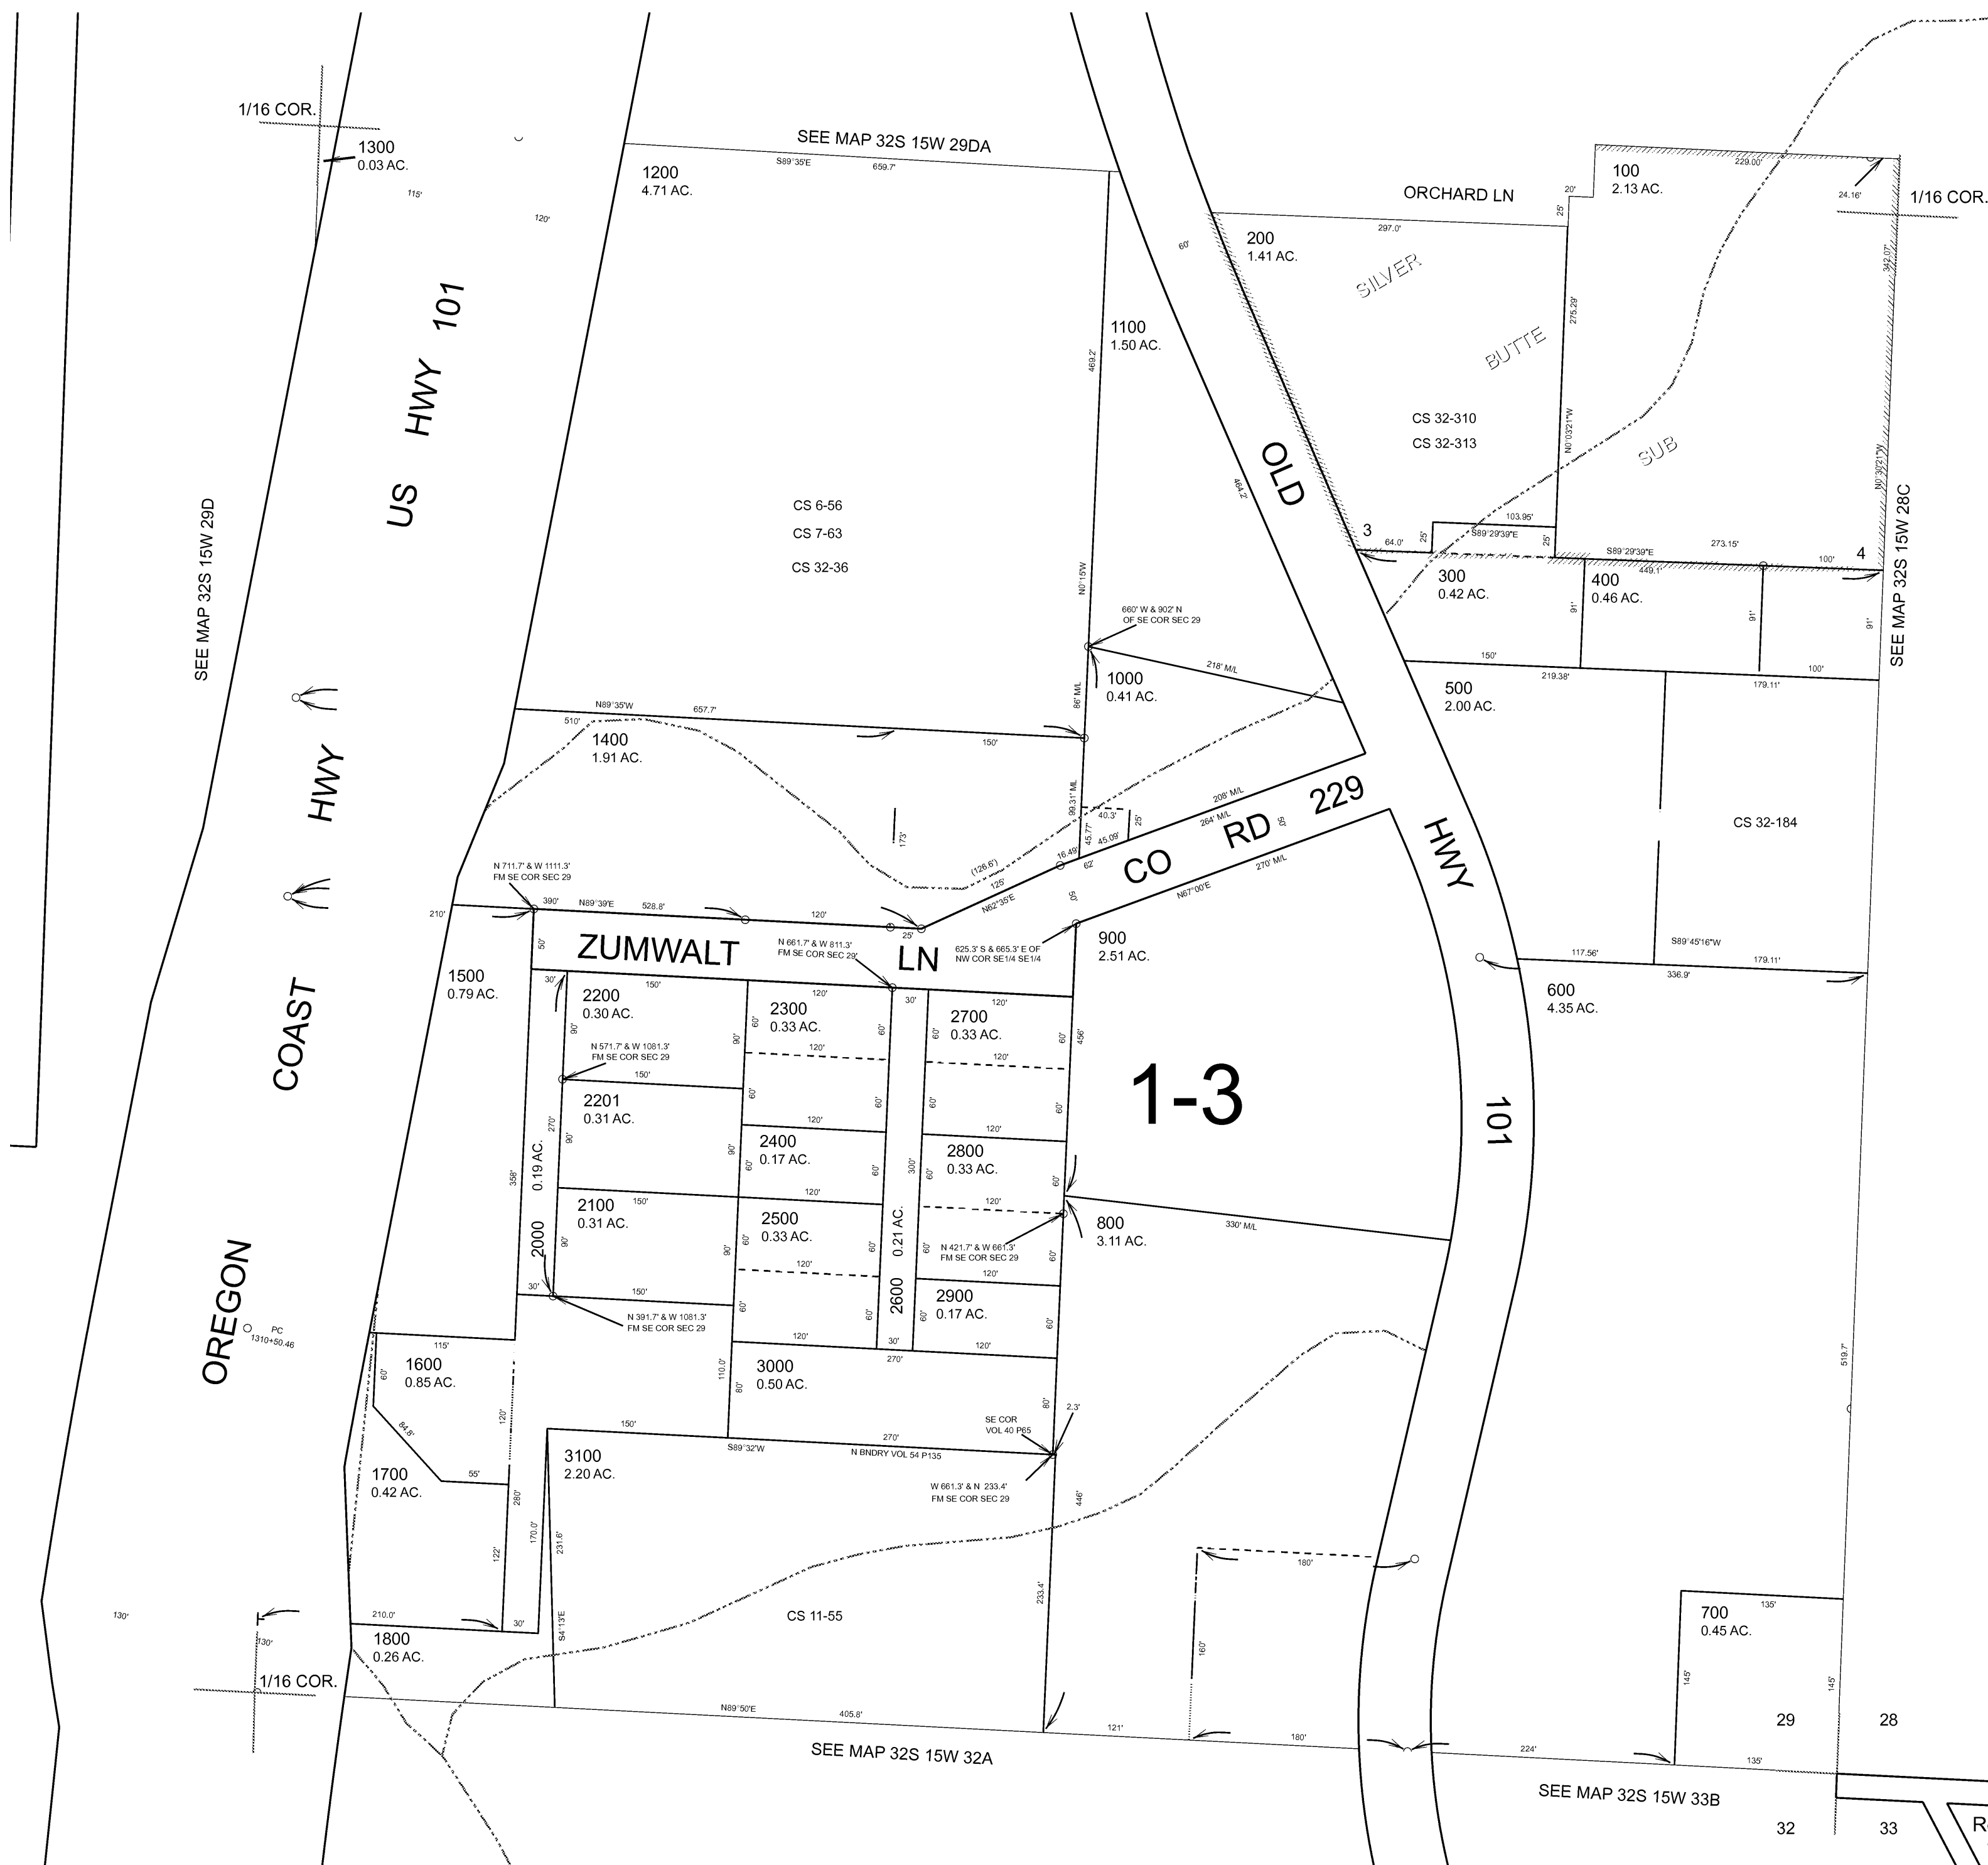

Revised RAA 1/11/2008


32S15W29DD

THIS MAP WAS PREPARED FOR  
ASSESSMENT PURPOSE ONLY

SE1/4 SE1/4 SEC. 29 T.32S. R.15W. W.M.  
CURRY COUNTY

32 15 29DD

1" = 100'

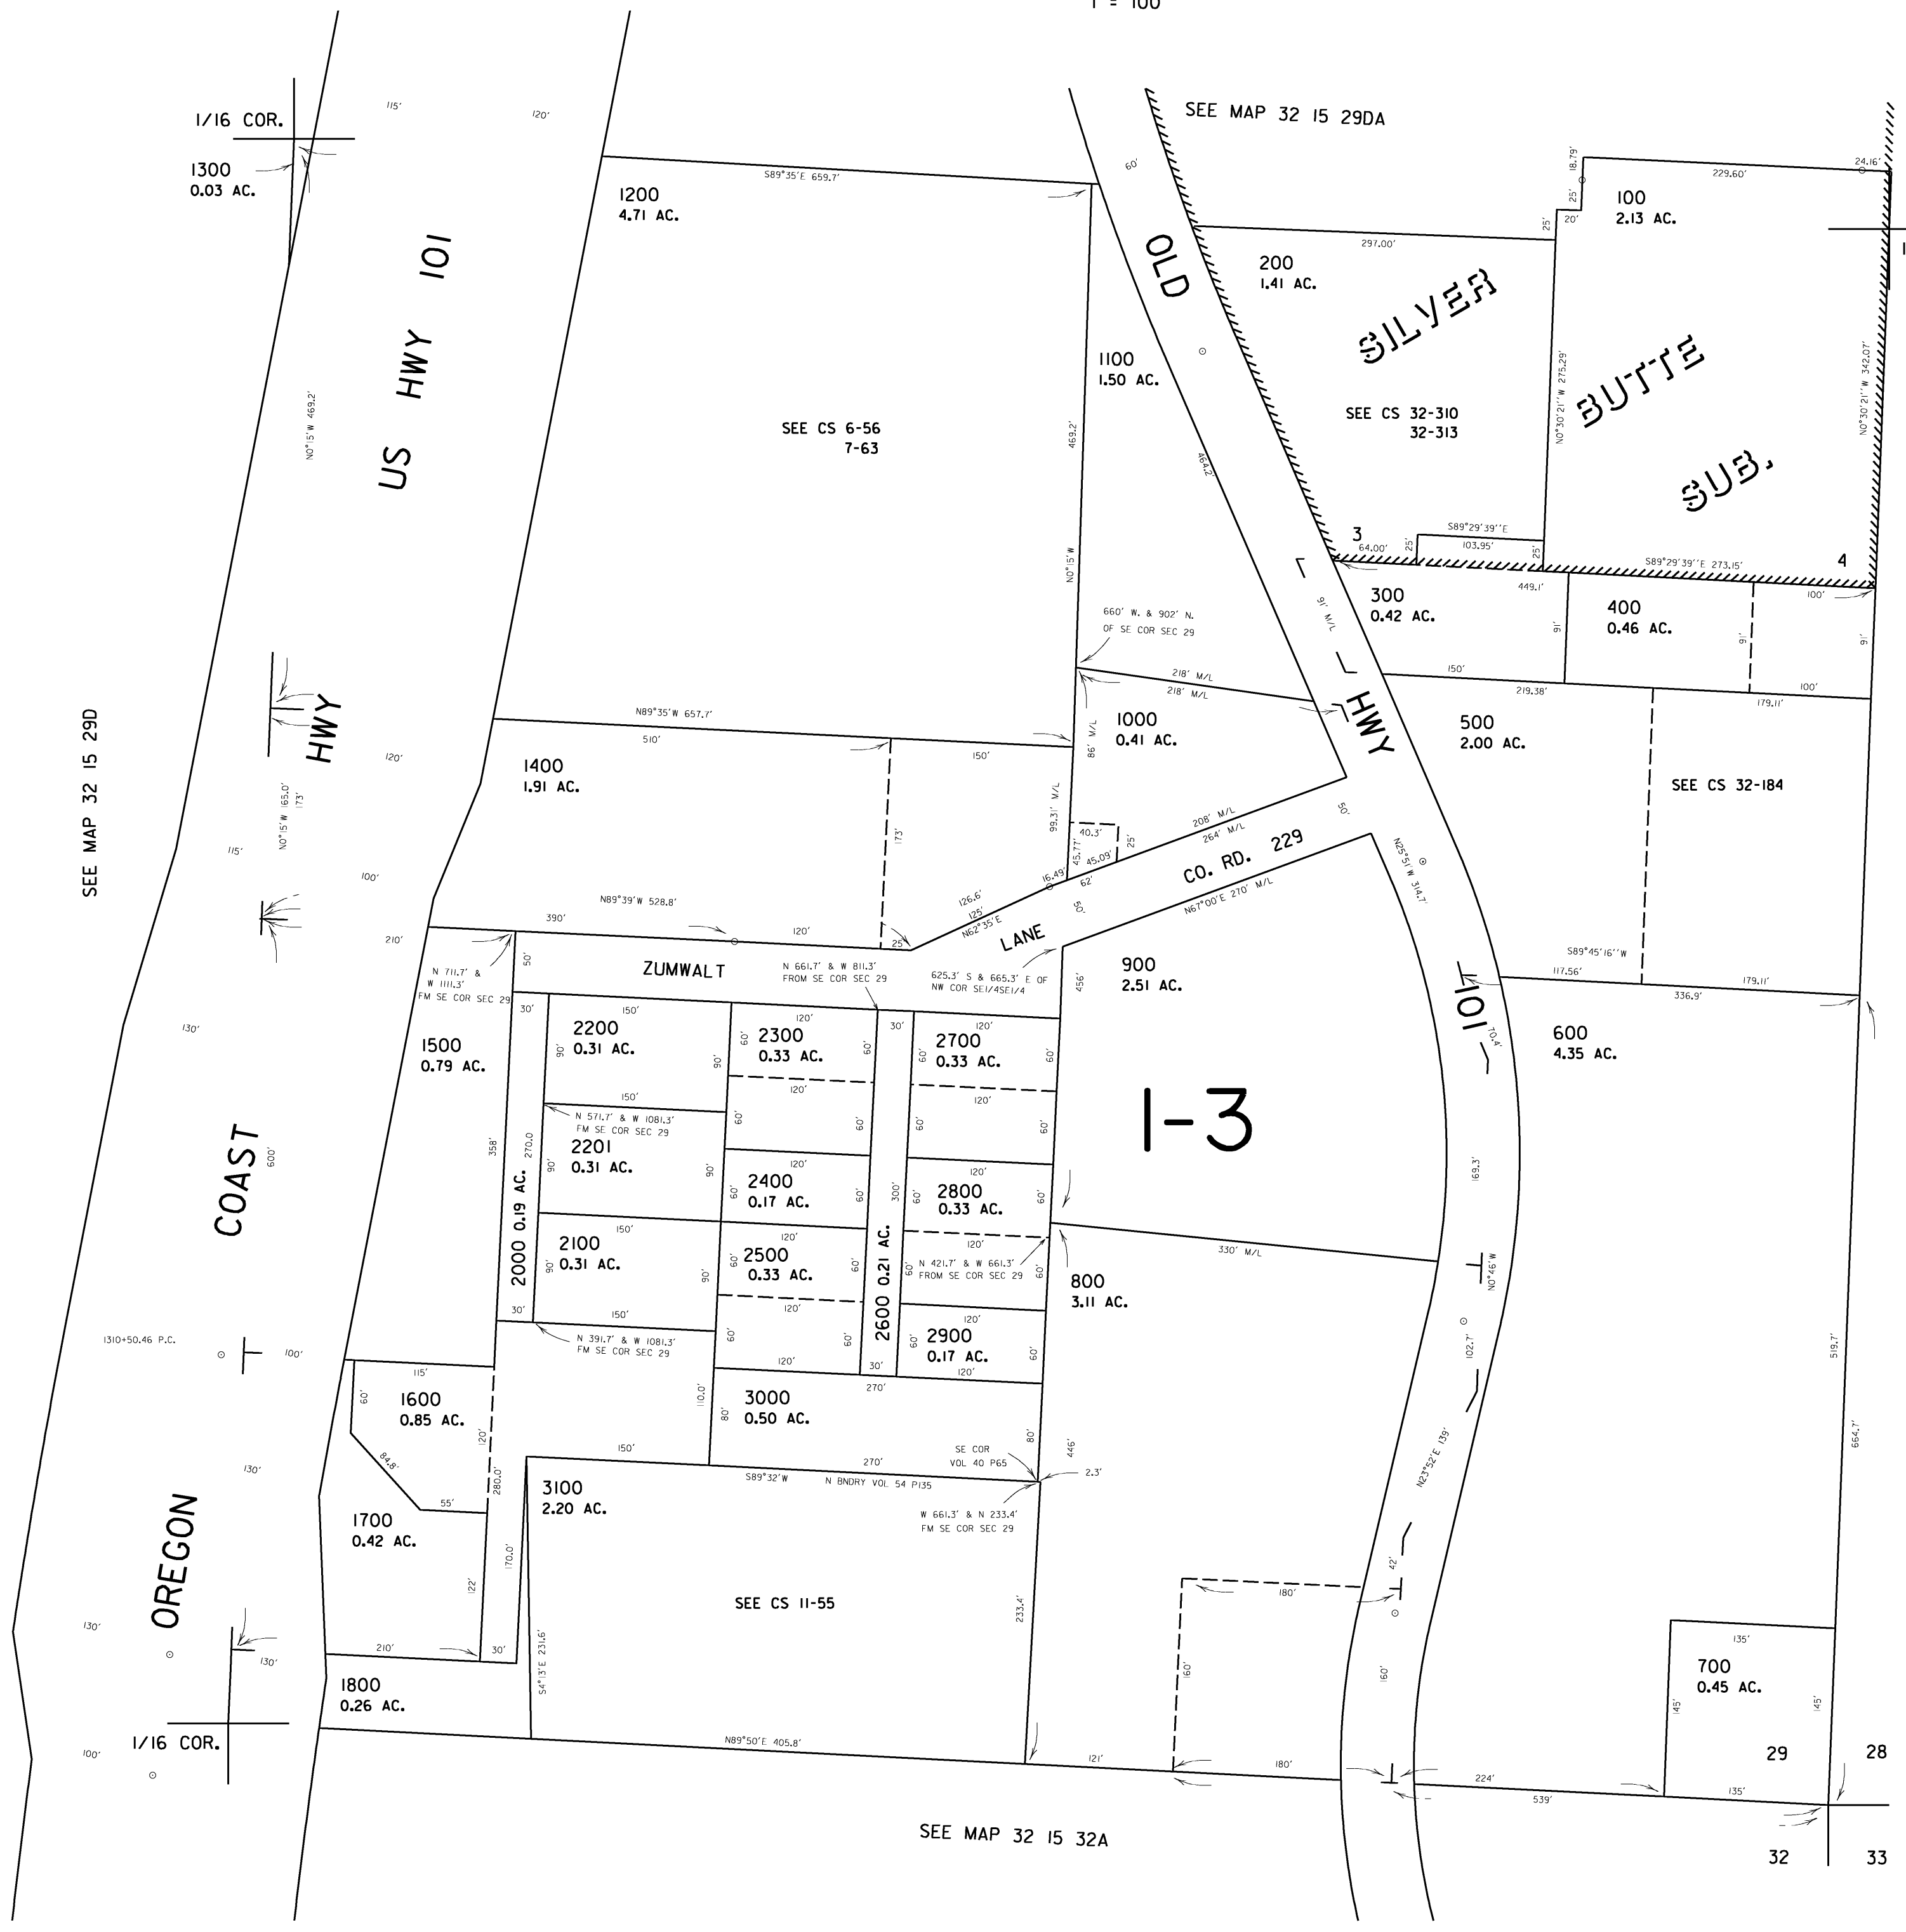

CANCELLED NO.  
1900

SEE MAP 32 15 29D

SEE MAP 32 15 28C

SEE MAP 32 15 32A

Revised 8/23/00, CS

32 15 29DD