


THIS MAP WAS PREPARED FOR ASSESSMENT PURPOSE ONLY

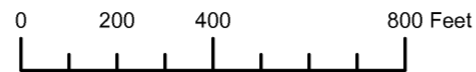

SECTION 35 T.32S. R.15W. W.M.
CURRY COUNTY
1" = 400'

32S15W35
& INDEX


CANCELLED:
100
200
300A1
401
700



Revised: RAA
6/23/2009

& INDEX
32S15W35


THIS MAP WAS PREPARED FOR ASSESSMENT PURPOSE ONLY

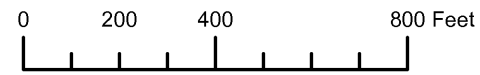

SECTION 35 T.32S. R.15W. W.M.
CURRY COUNTY
1" = 400'

32S15W35
& INDEX

CANCELLED:
100
200
300A1
401
700

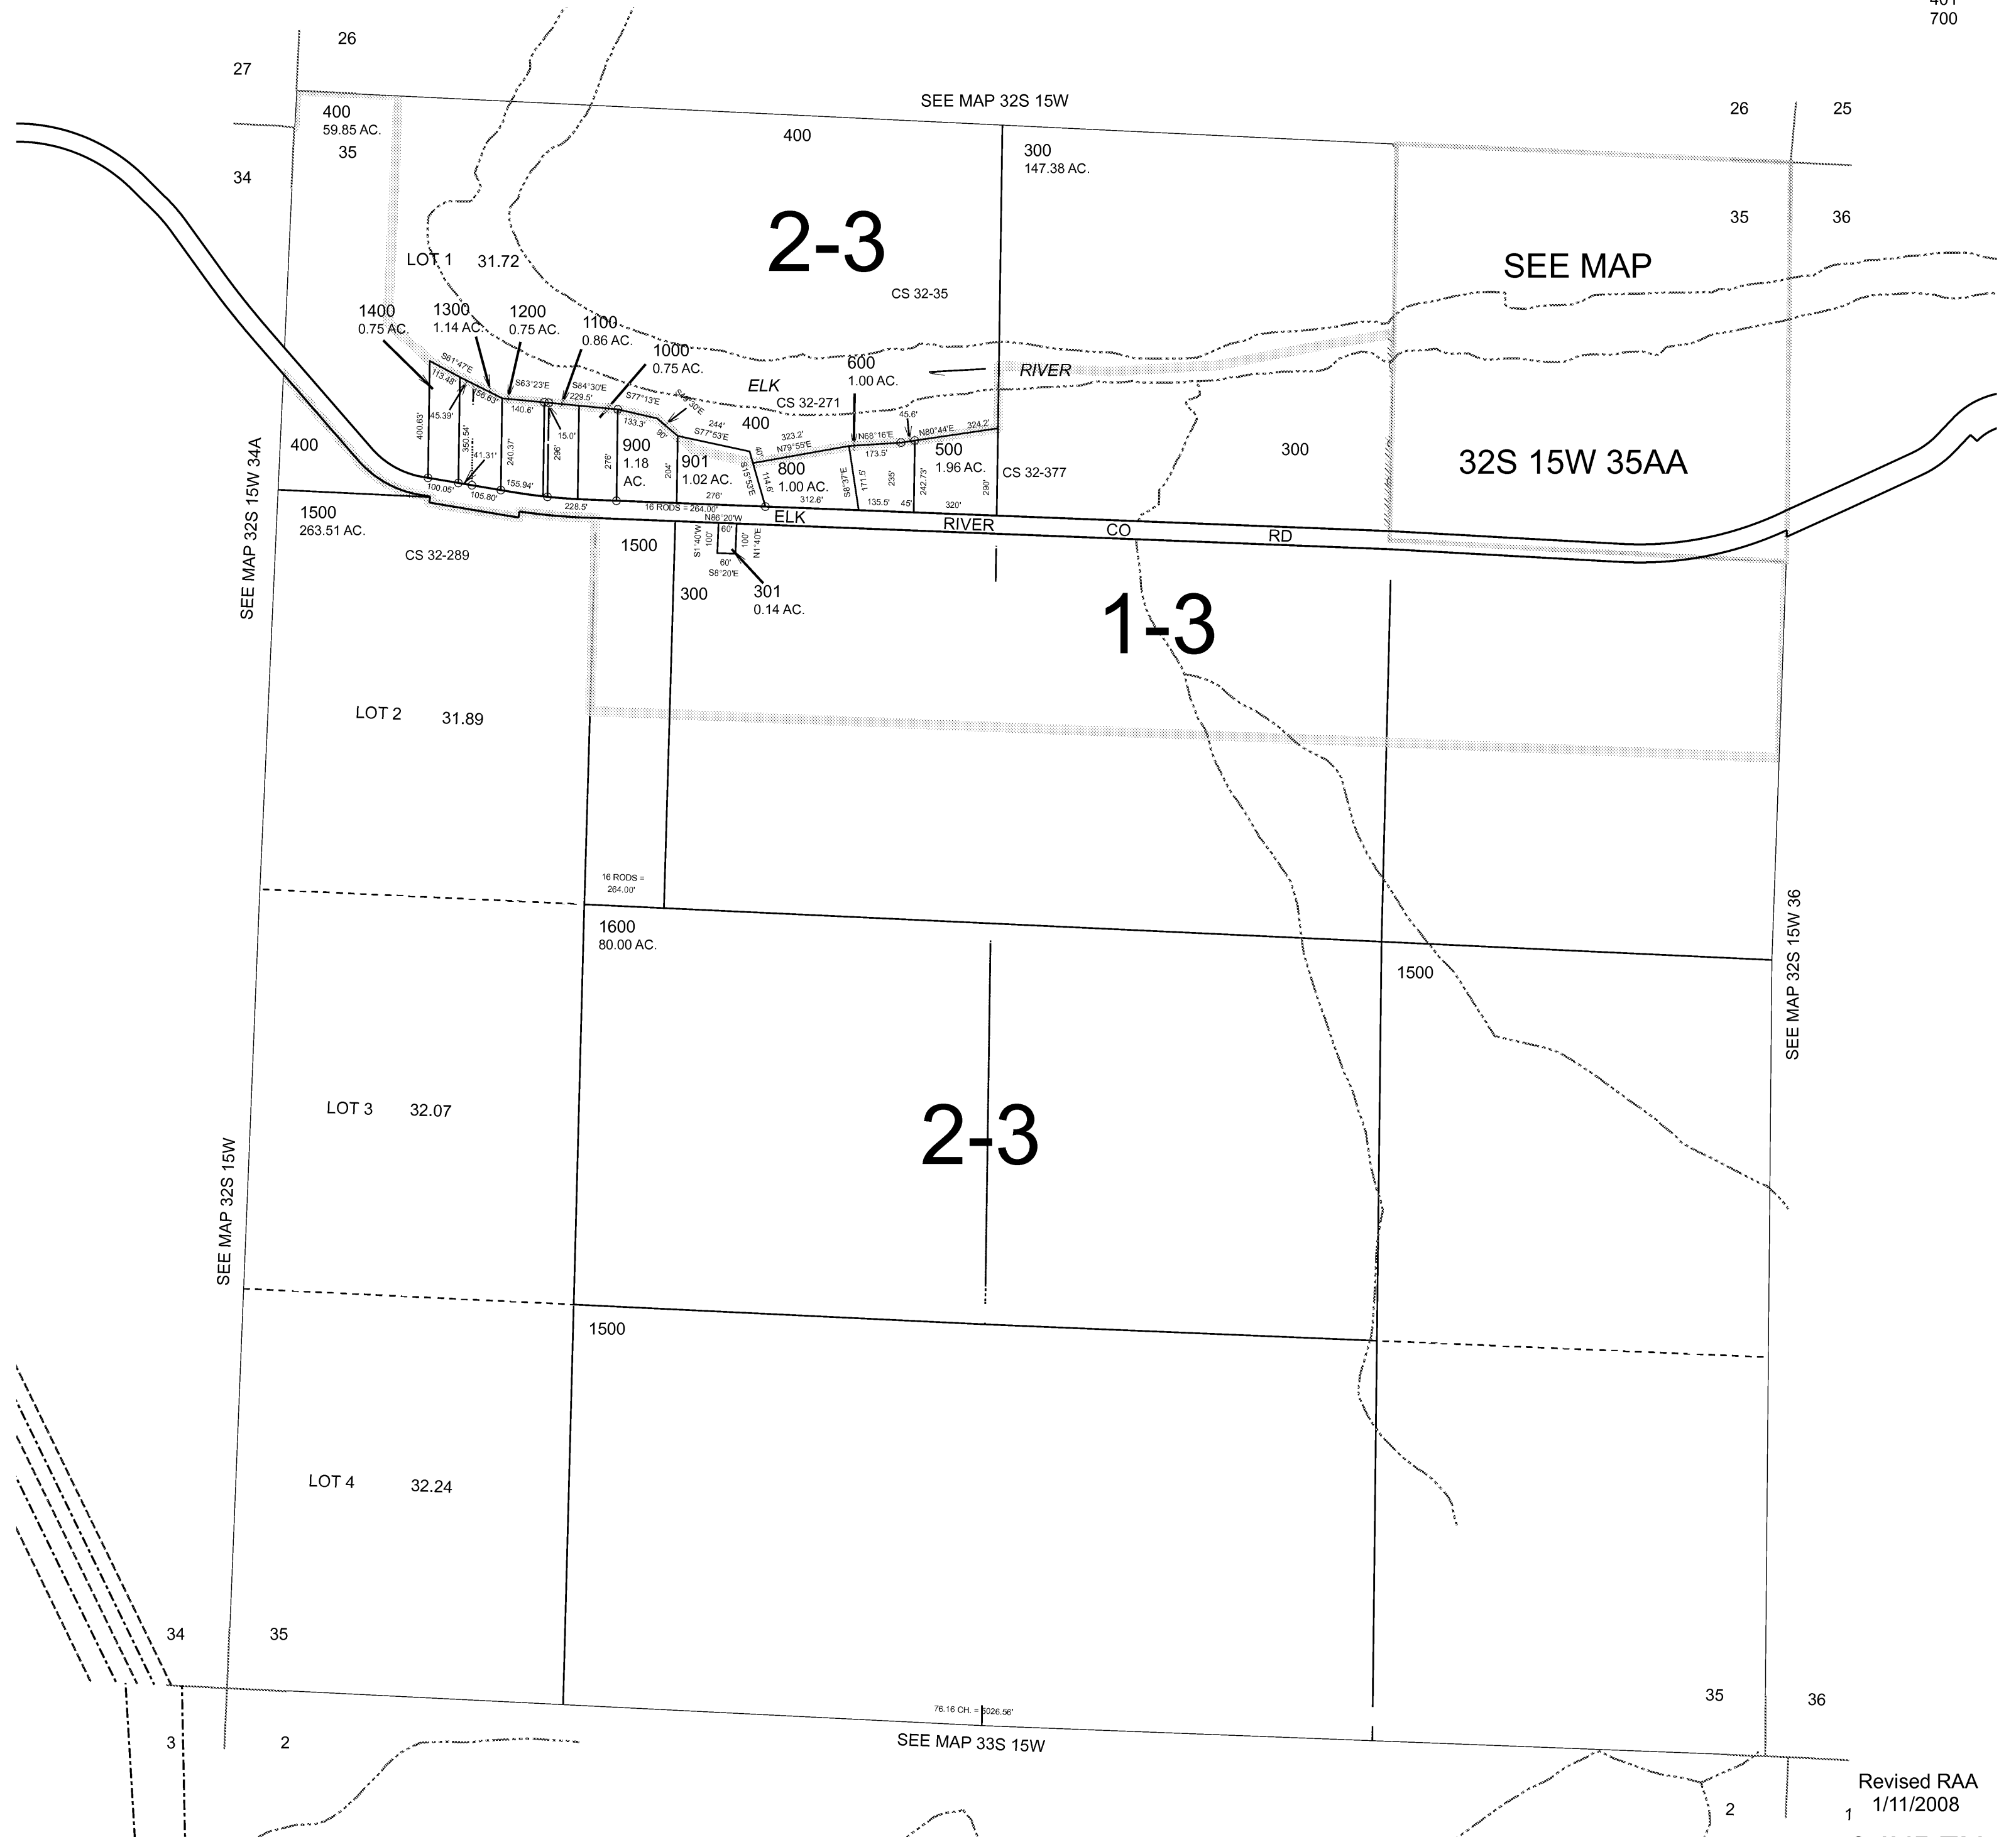

Revised RAA
1/11/2008


& INDEX
32S15W35

THIS MAP WAS PREPARED FOR
ASSESSMENT PURPOSE ONLY

SECTION 35, T.32S. R.15W. W.M.
CURRY COUNTY

1"=400'

32 15 35
& INDEX

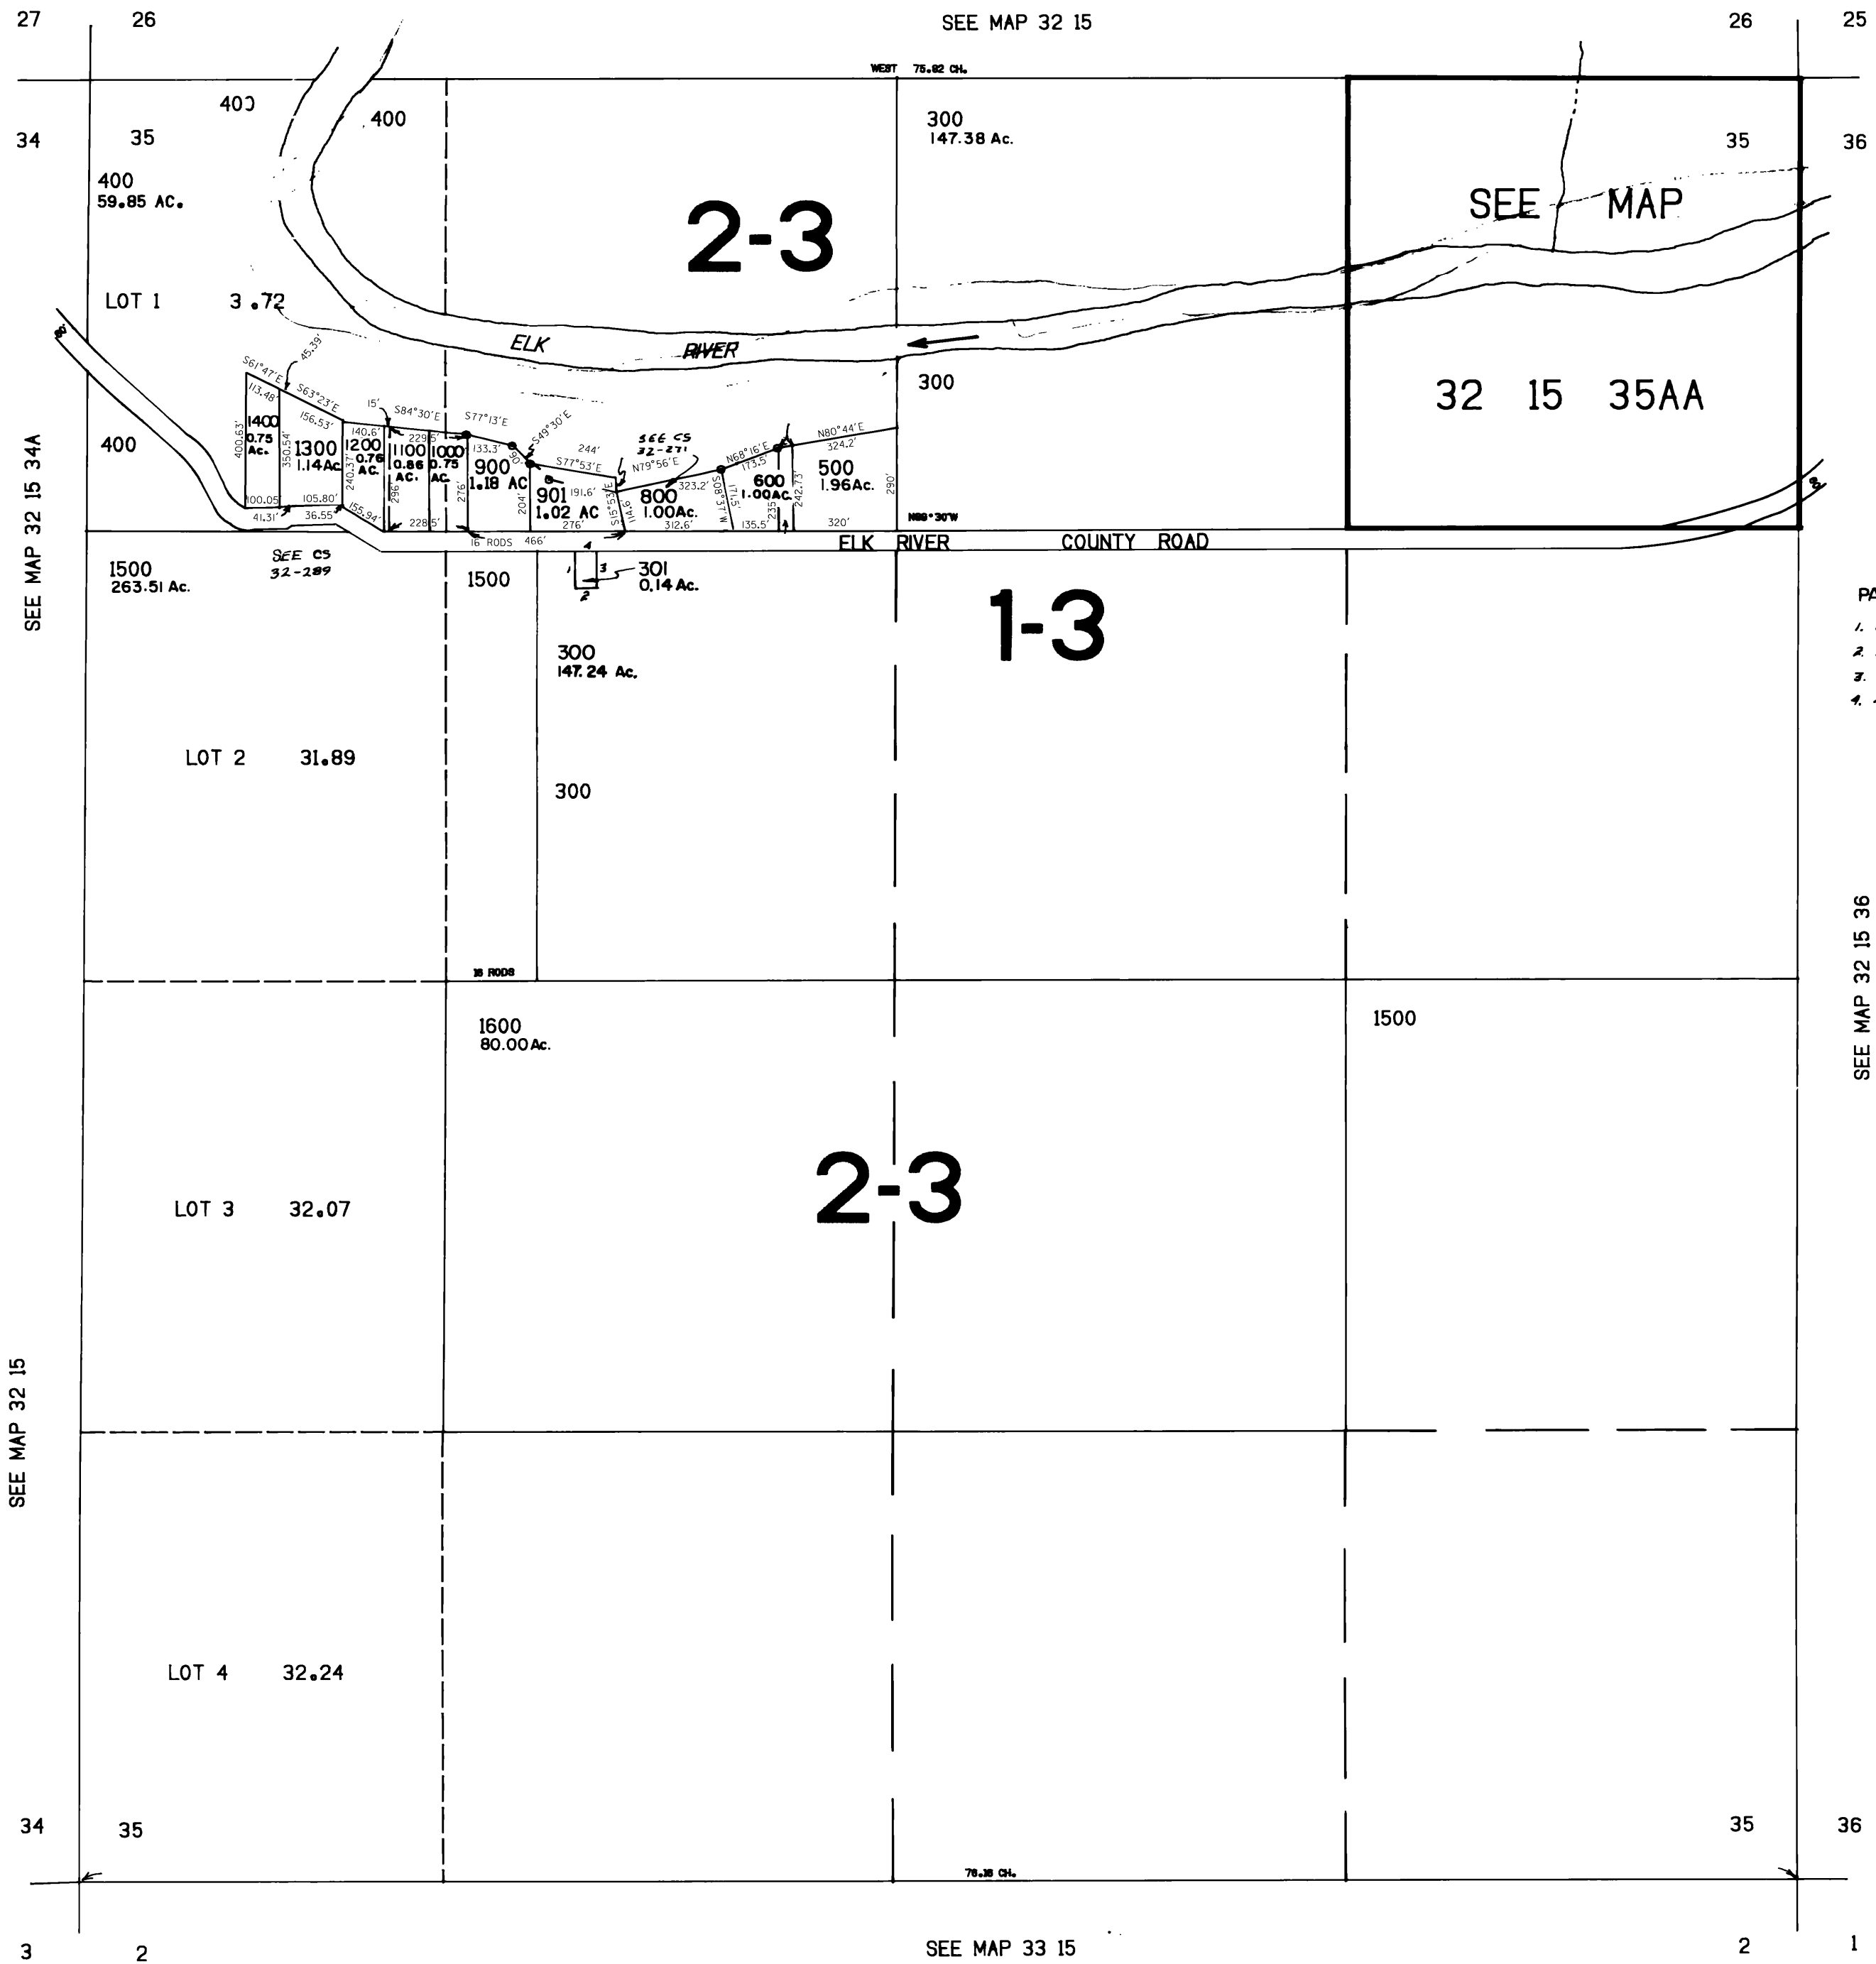

CANCELLED NO.'S

- 100
- 200
- 401
- 700
- 300AI

PARCEL: 301
1. S. 1° 40' W. 100.00'
2. S. 88° 20' E. 60.00'
3. N. 1° 40' E. 100.00'
4. N. 88° 20' W. 60.00'

SEE MAP 32 15 36

32 15 35
& INDEX