



THIS MAP WAS PREPARED FOR ASSESSMENT PURPOSE ONLY

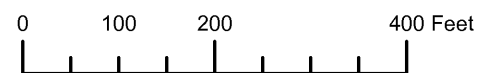

N.E. 1/4 SEC. 34 T. 32S. R. 15W. W.M. CURRY COUNTY
1" = 200'

32S15W34A

CANCELLED:
101
200
302
501

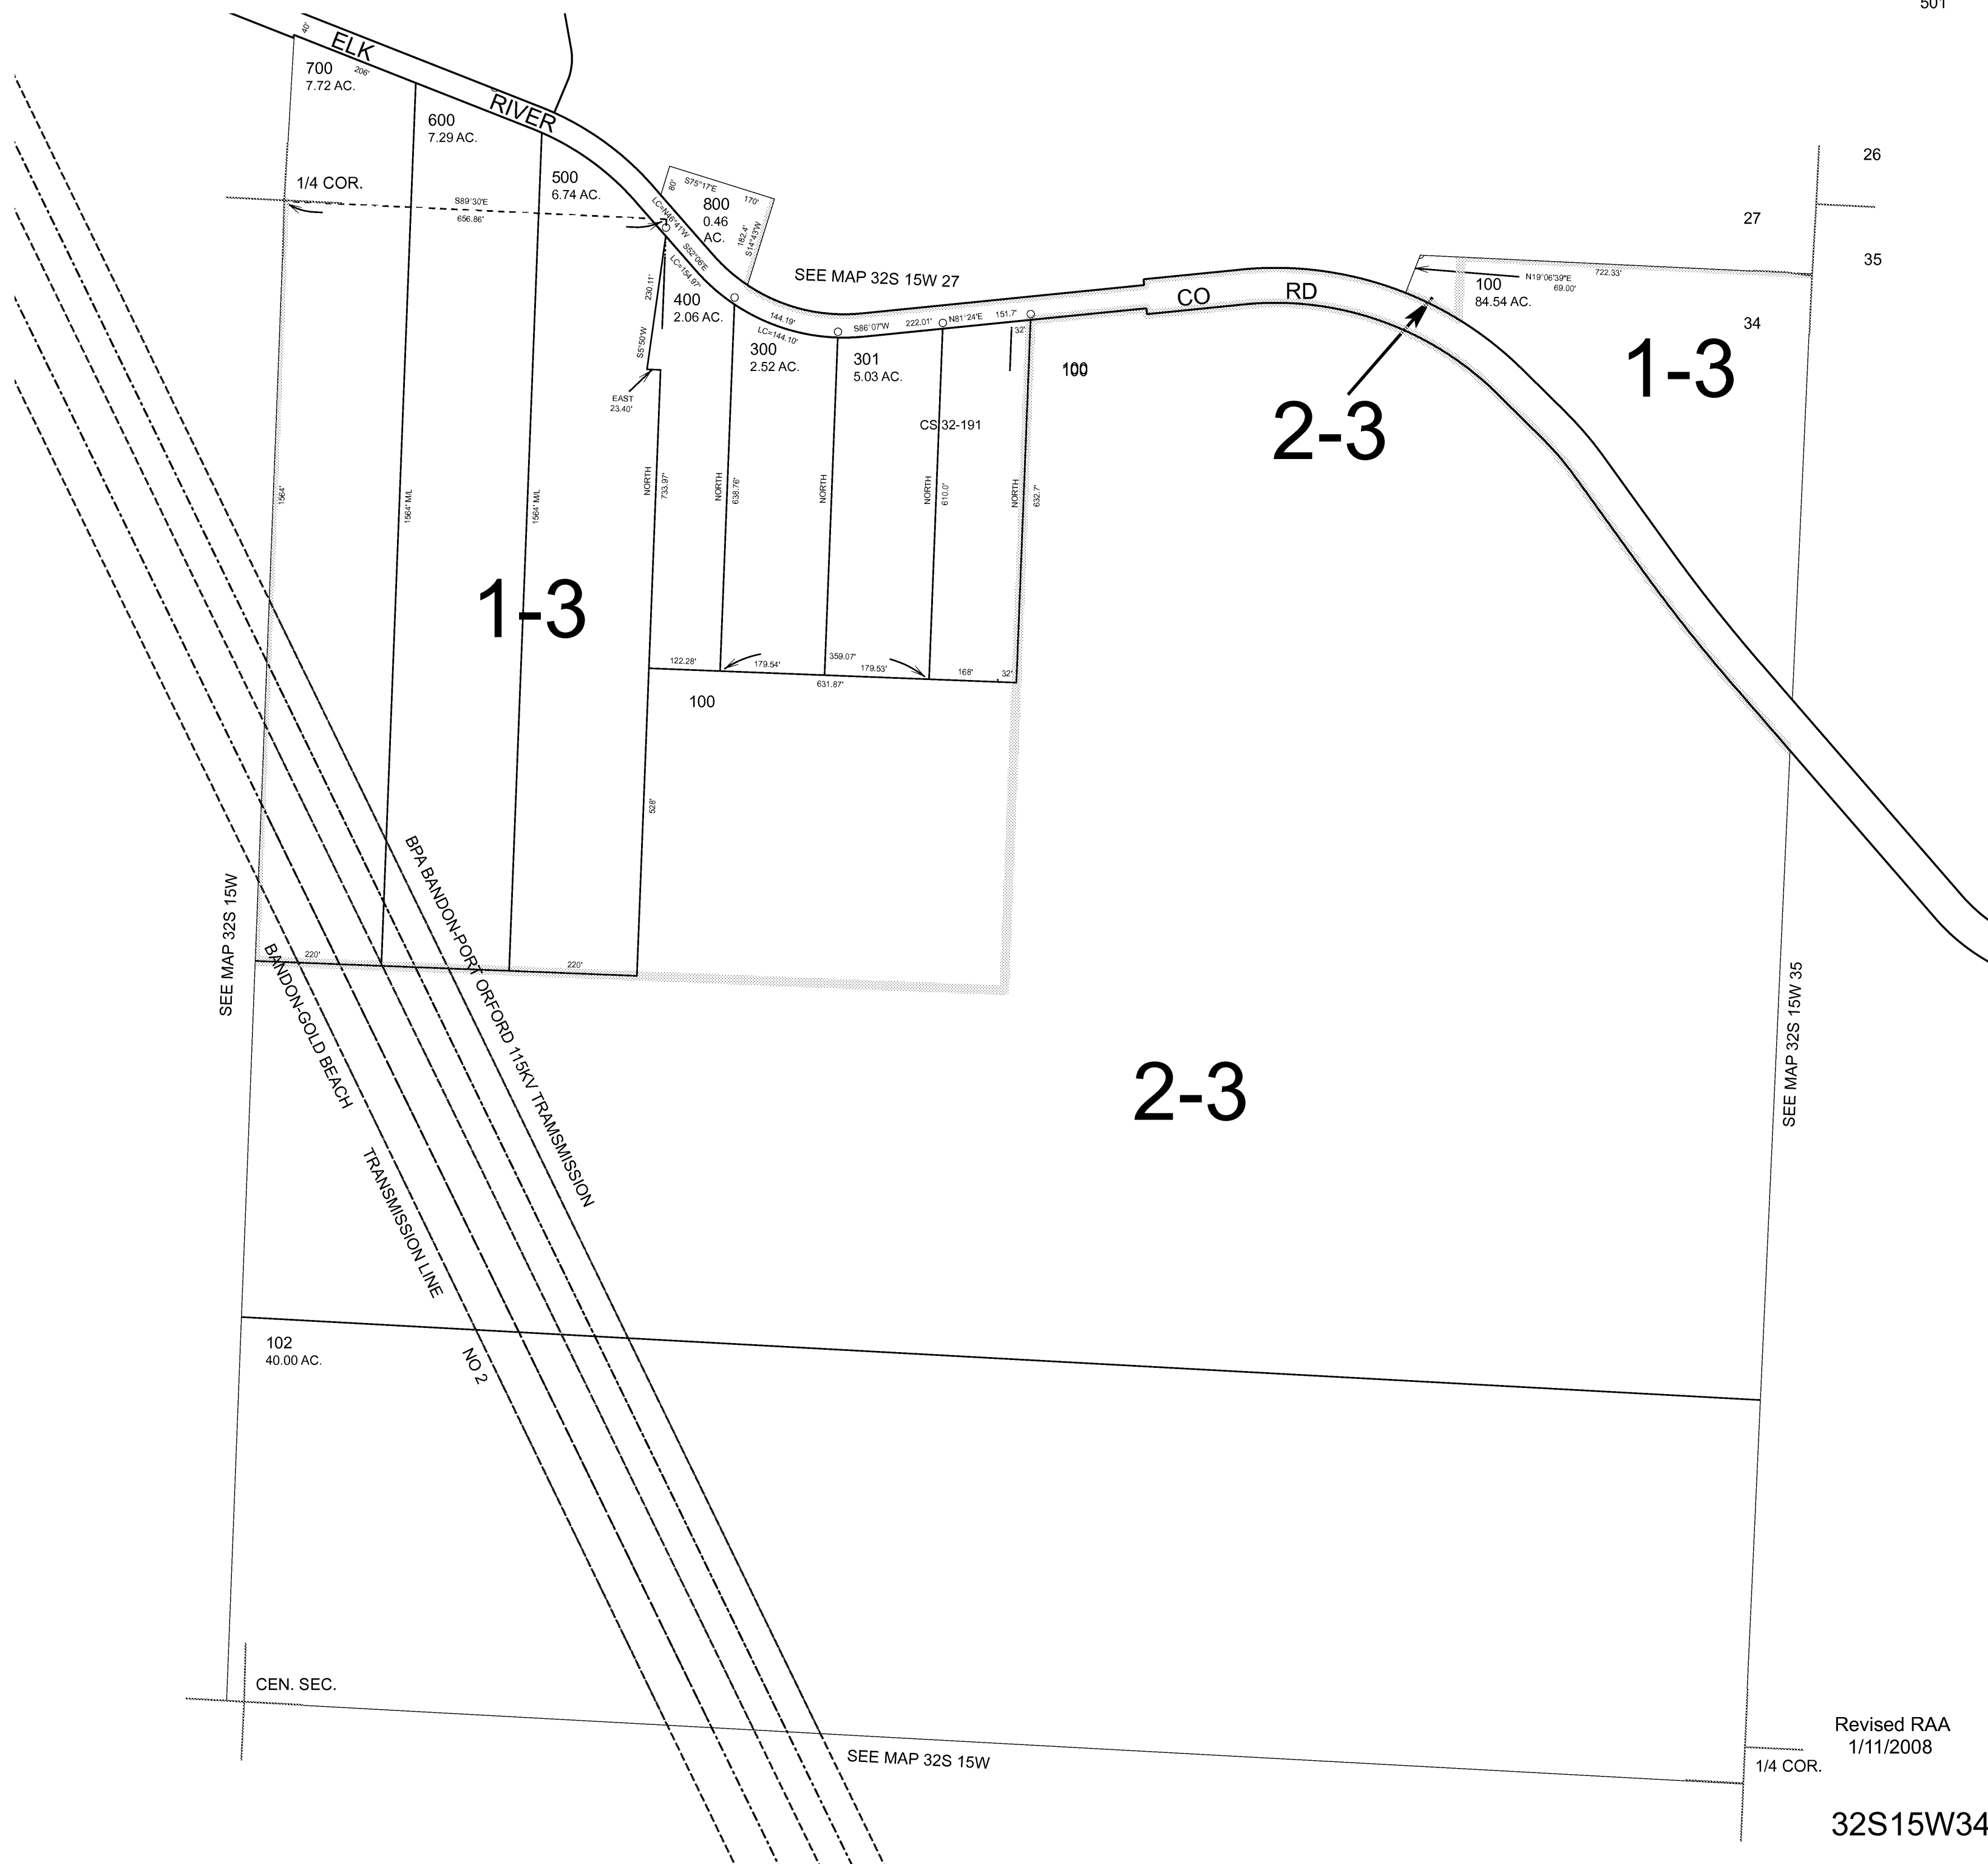

Revised RAA
1/11/2008


32S15W34A

THIS MAP WAS PREPARED FOR
ASSESSMENT PURPOSE ONLY

NE1/4 SEC. 34 T.32S. R.15W. W.M.
CURRY COUNTY

32 15 34A

1"=200'

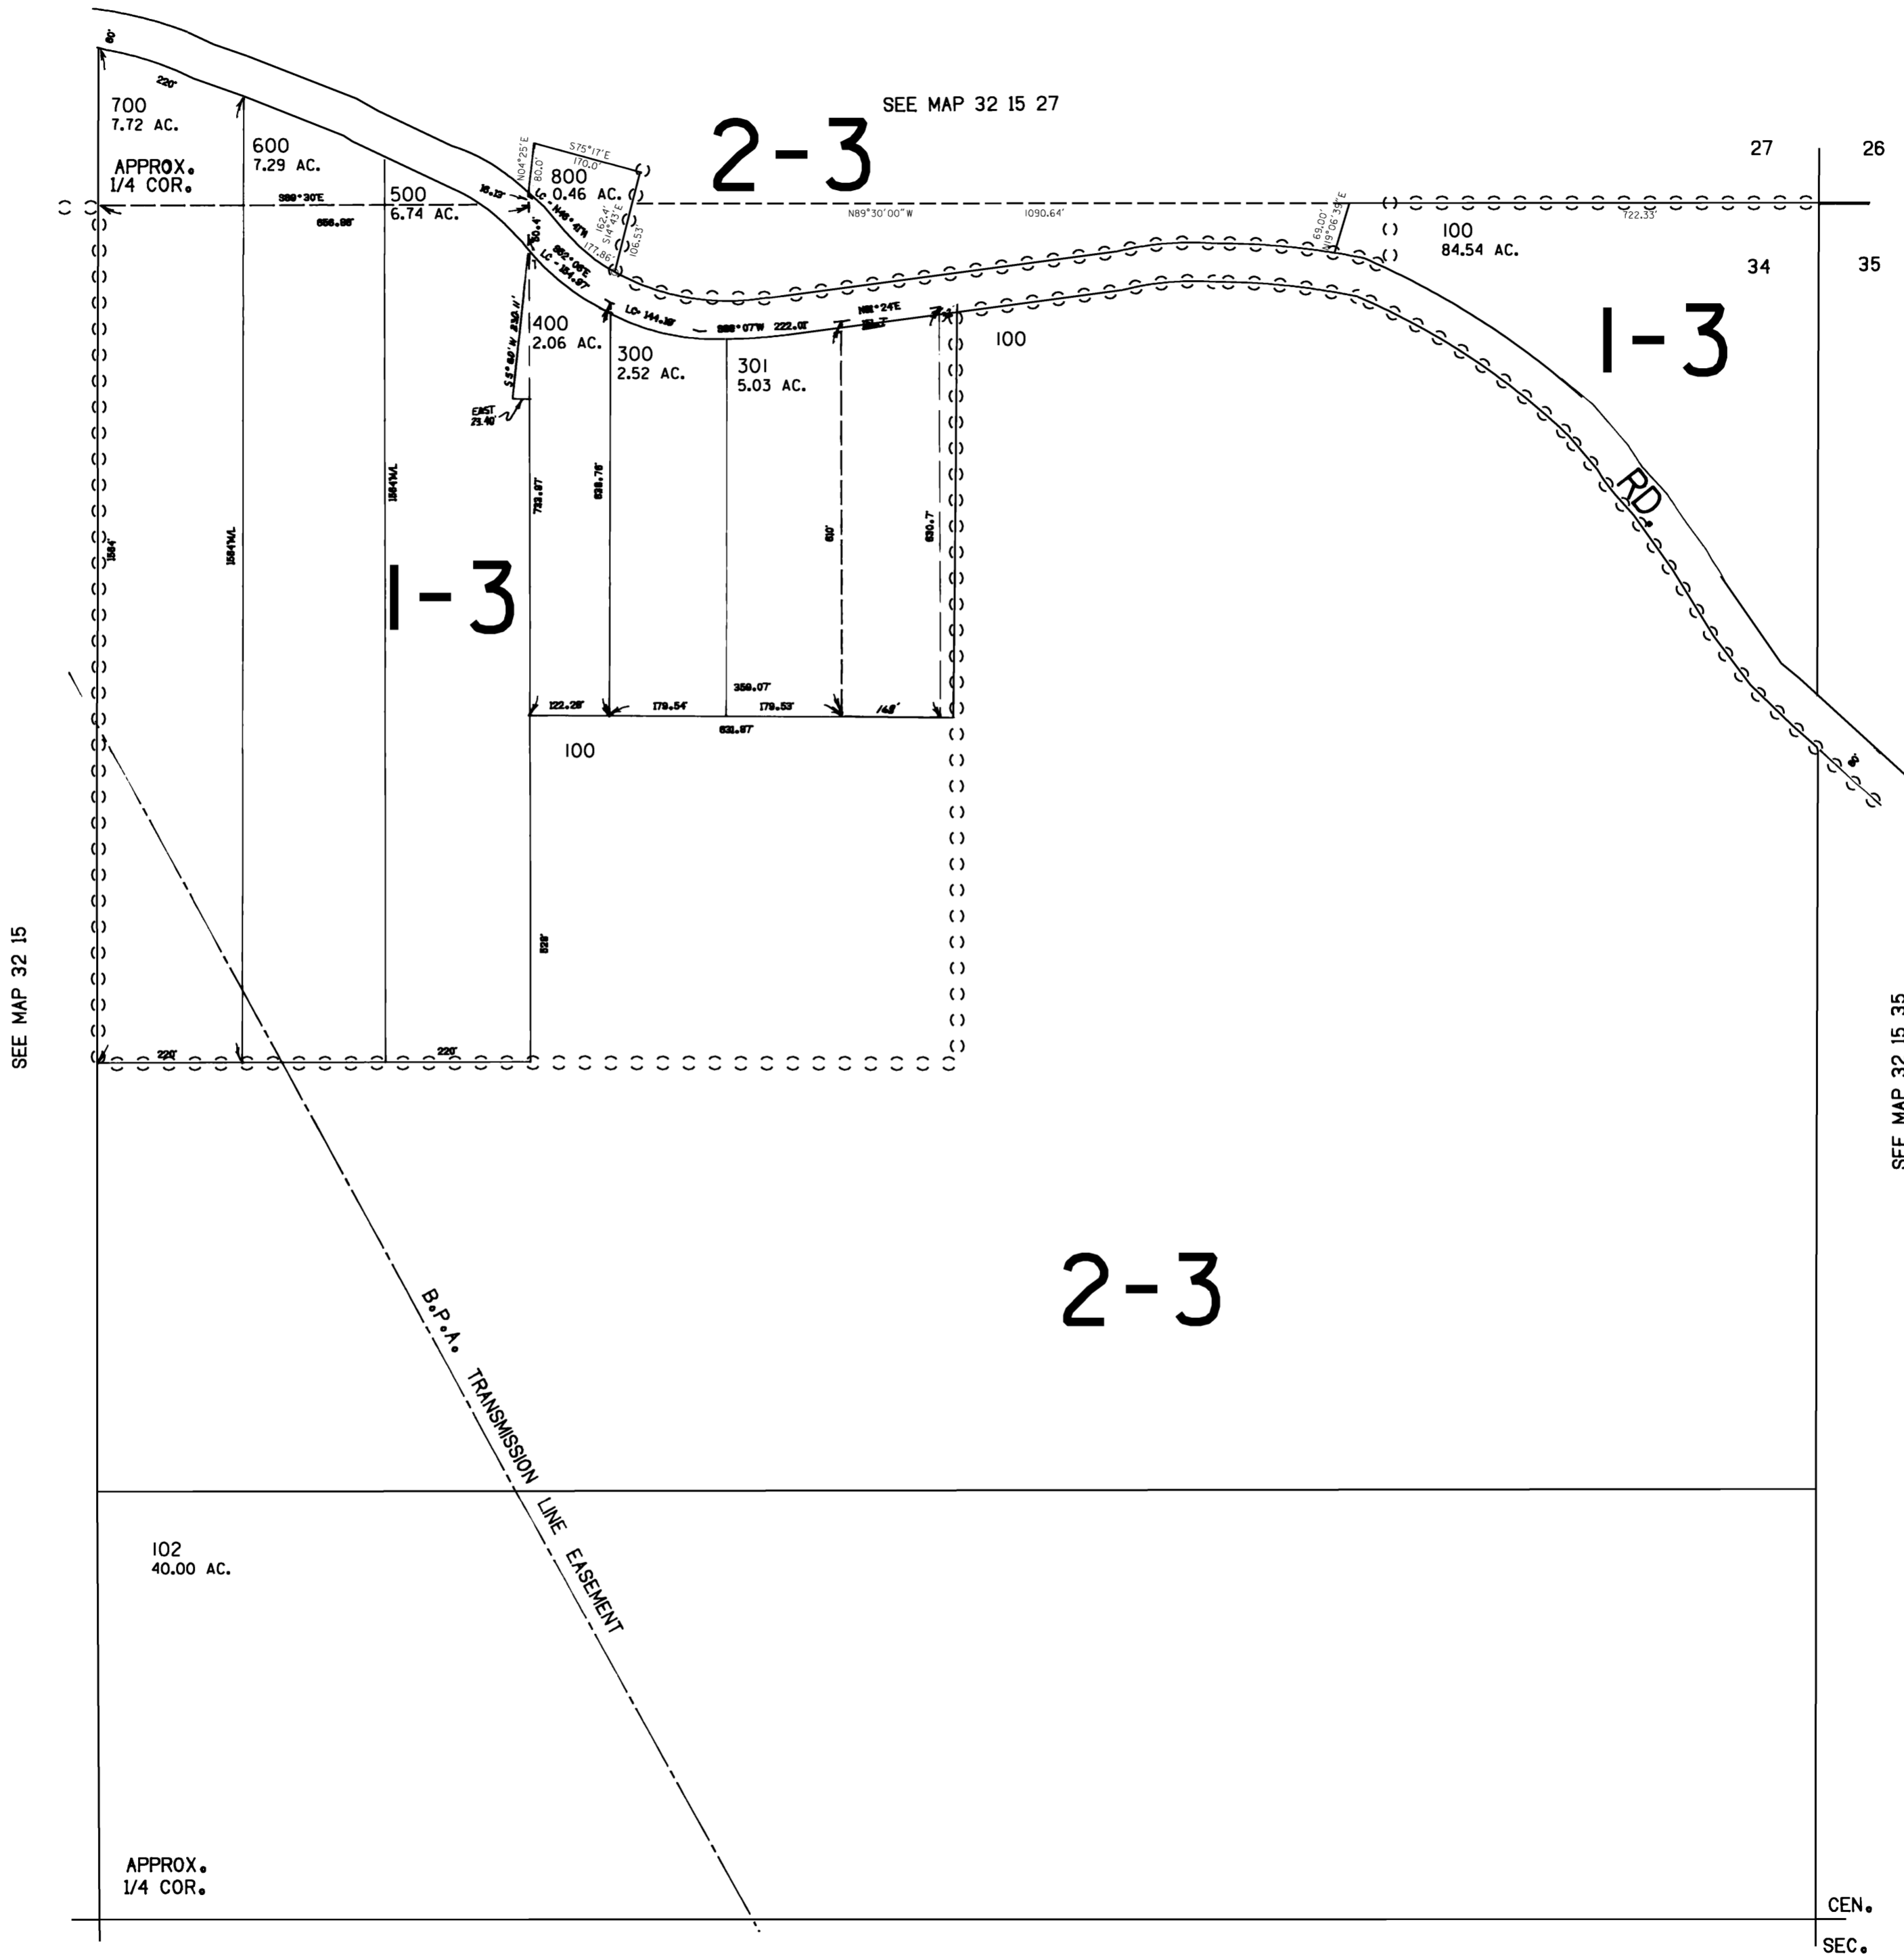


CANCELLED NO.'S
101
200
302
501

SEE MAP 32 15

Revised
5/5/2005, DBJ
32 15 34A


THIS MAP WAS PREPARED FOR ASSESSMENT PURPOSE ONLY

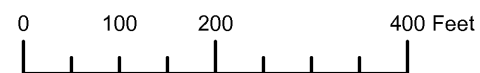

N.E. 1/4 SEC. 34 T. 32S. R. 15W. W.M. CURRY COUNTY
1" = 200'

32S15W34A

CANCELLED:
101
200
302
501

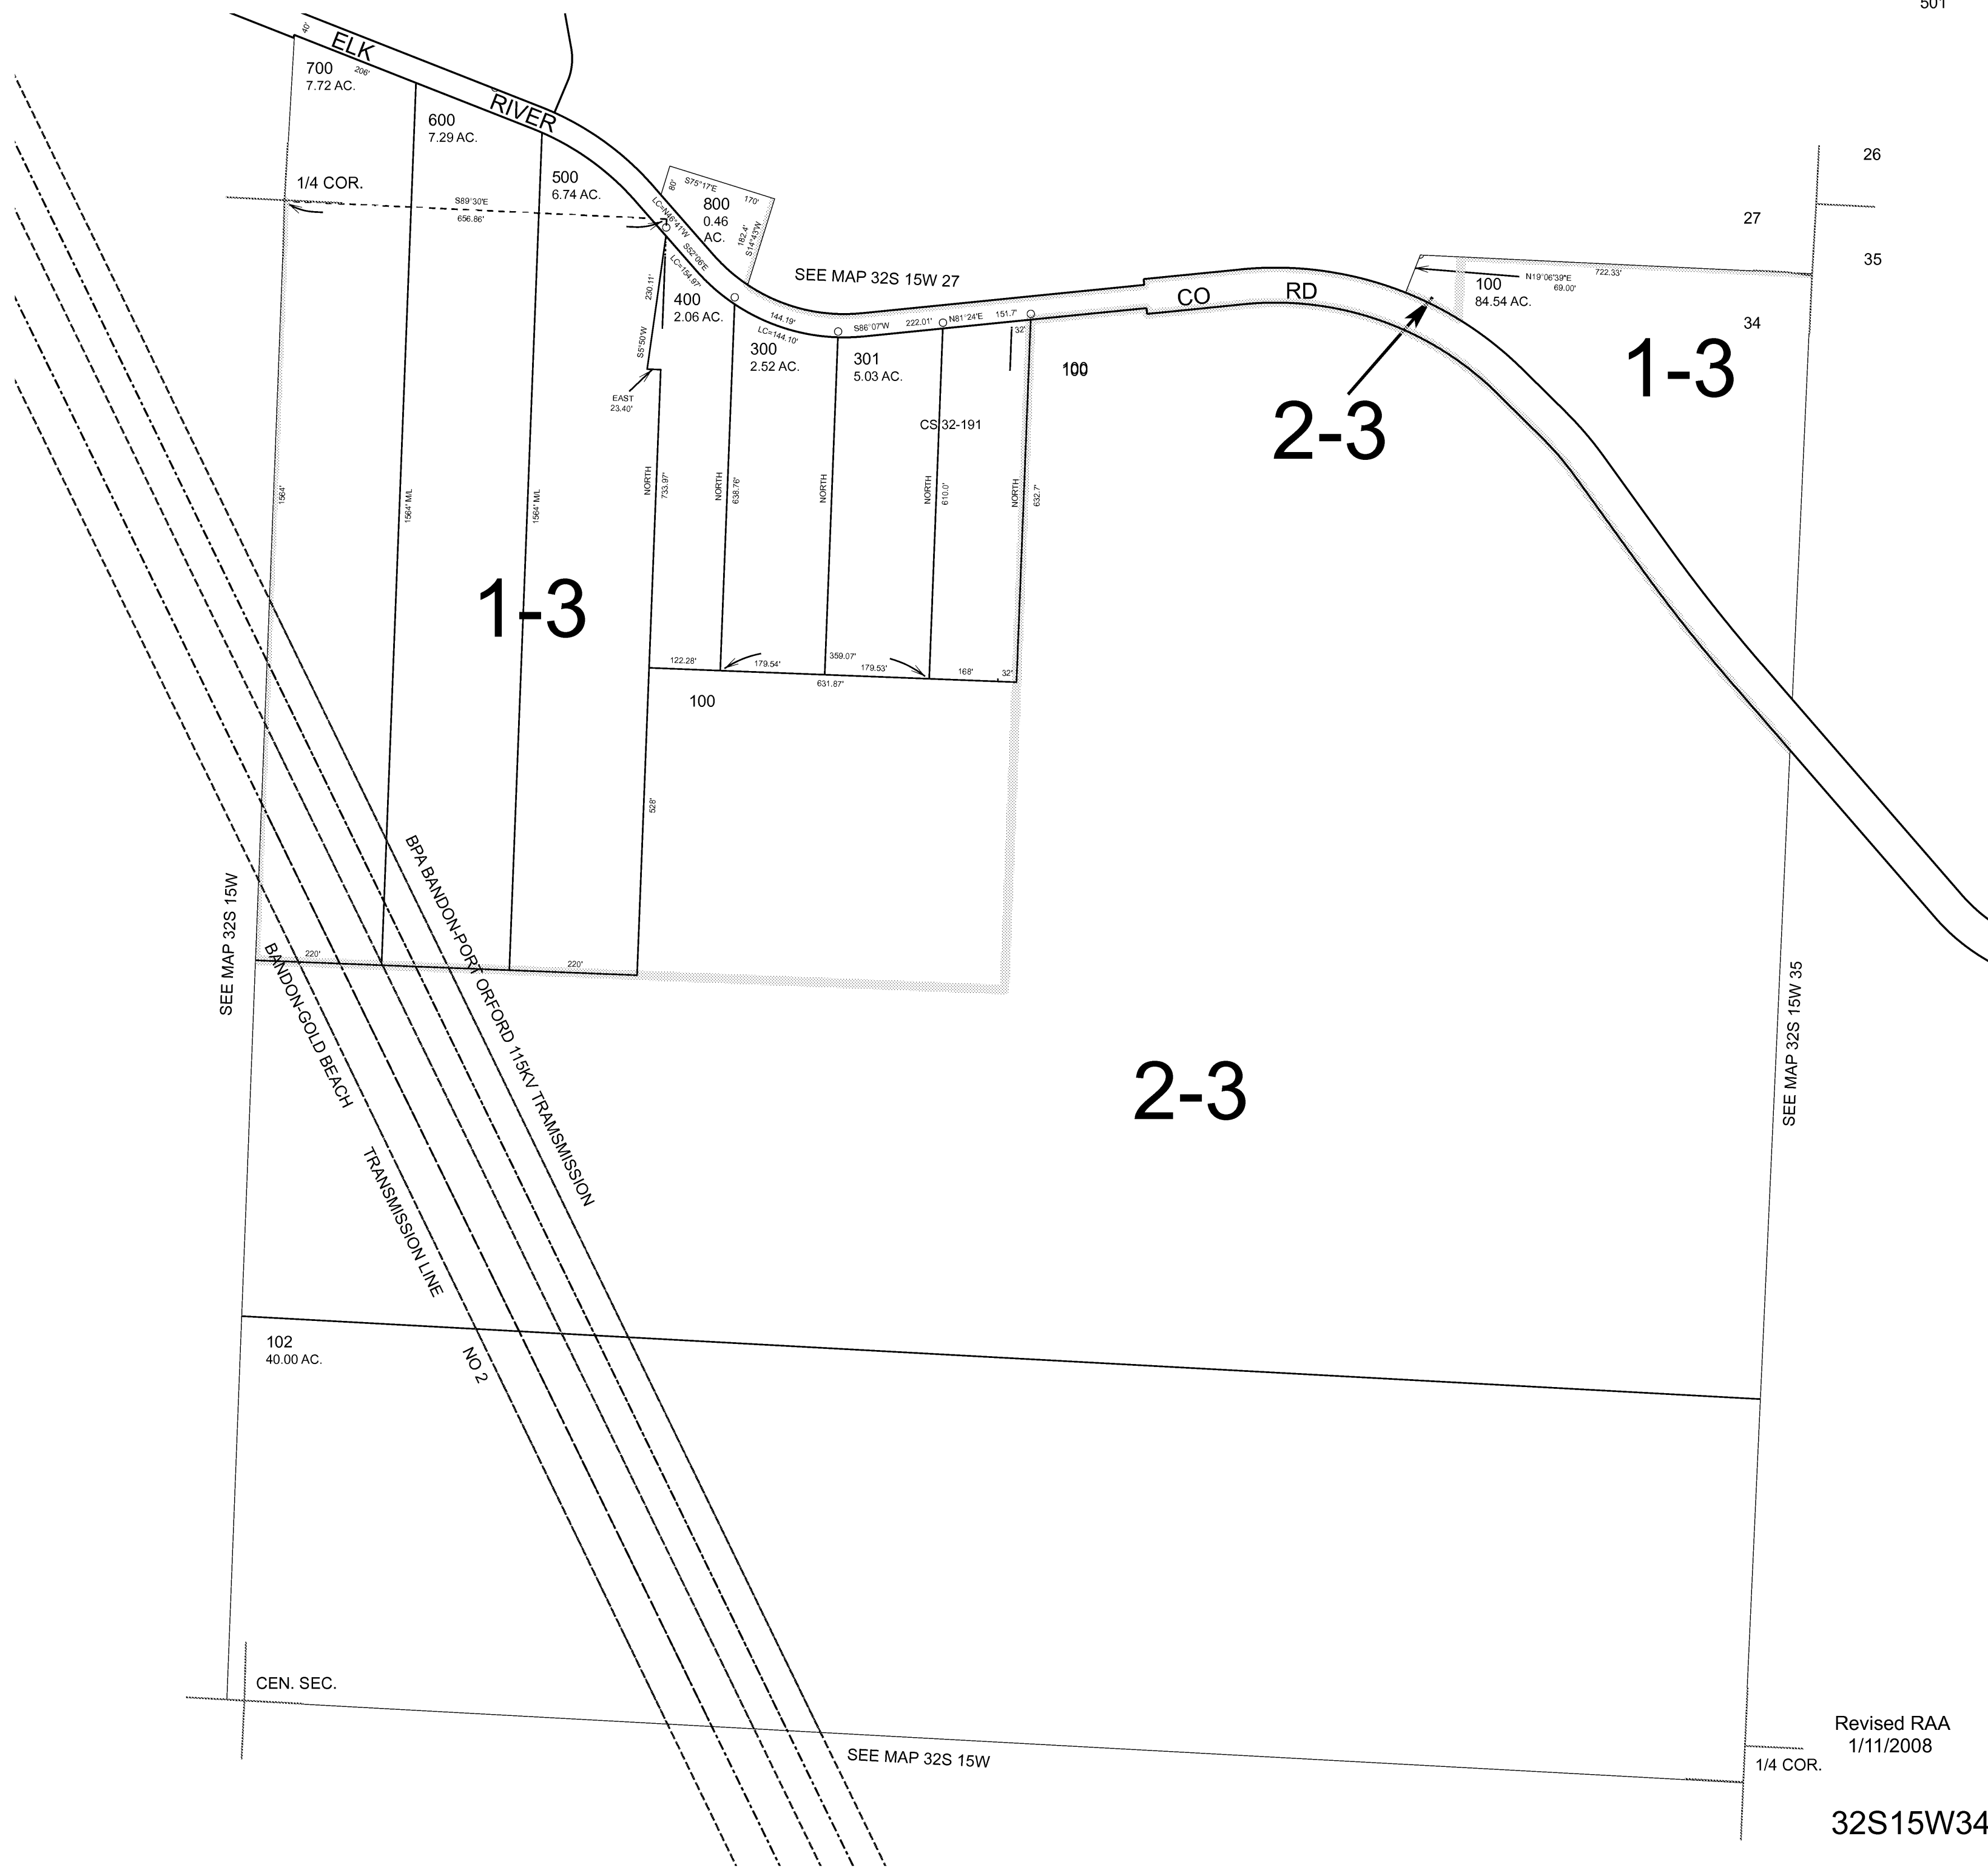

Revised RAA
1/11/2008

32S15W34A