


THIS MAP WAS PREPARED FOR ASSESSMENT PURPOSE ONLY

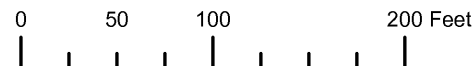

N.W. 1/4 N.W. 1/4 SEC. 5 T.33S. R.15W. W.M. CURRY COUNTY

1" = 100'

33S15W05BB PORT ORFORD

CANCELLED:
402
604
605
702
1102
1200

SEE MAP 33S 15W

LAKE


WATER

GARRISON

2-1

SHORE

SEE MAP 32S 15W 32C

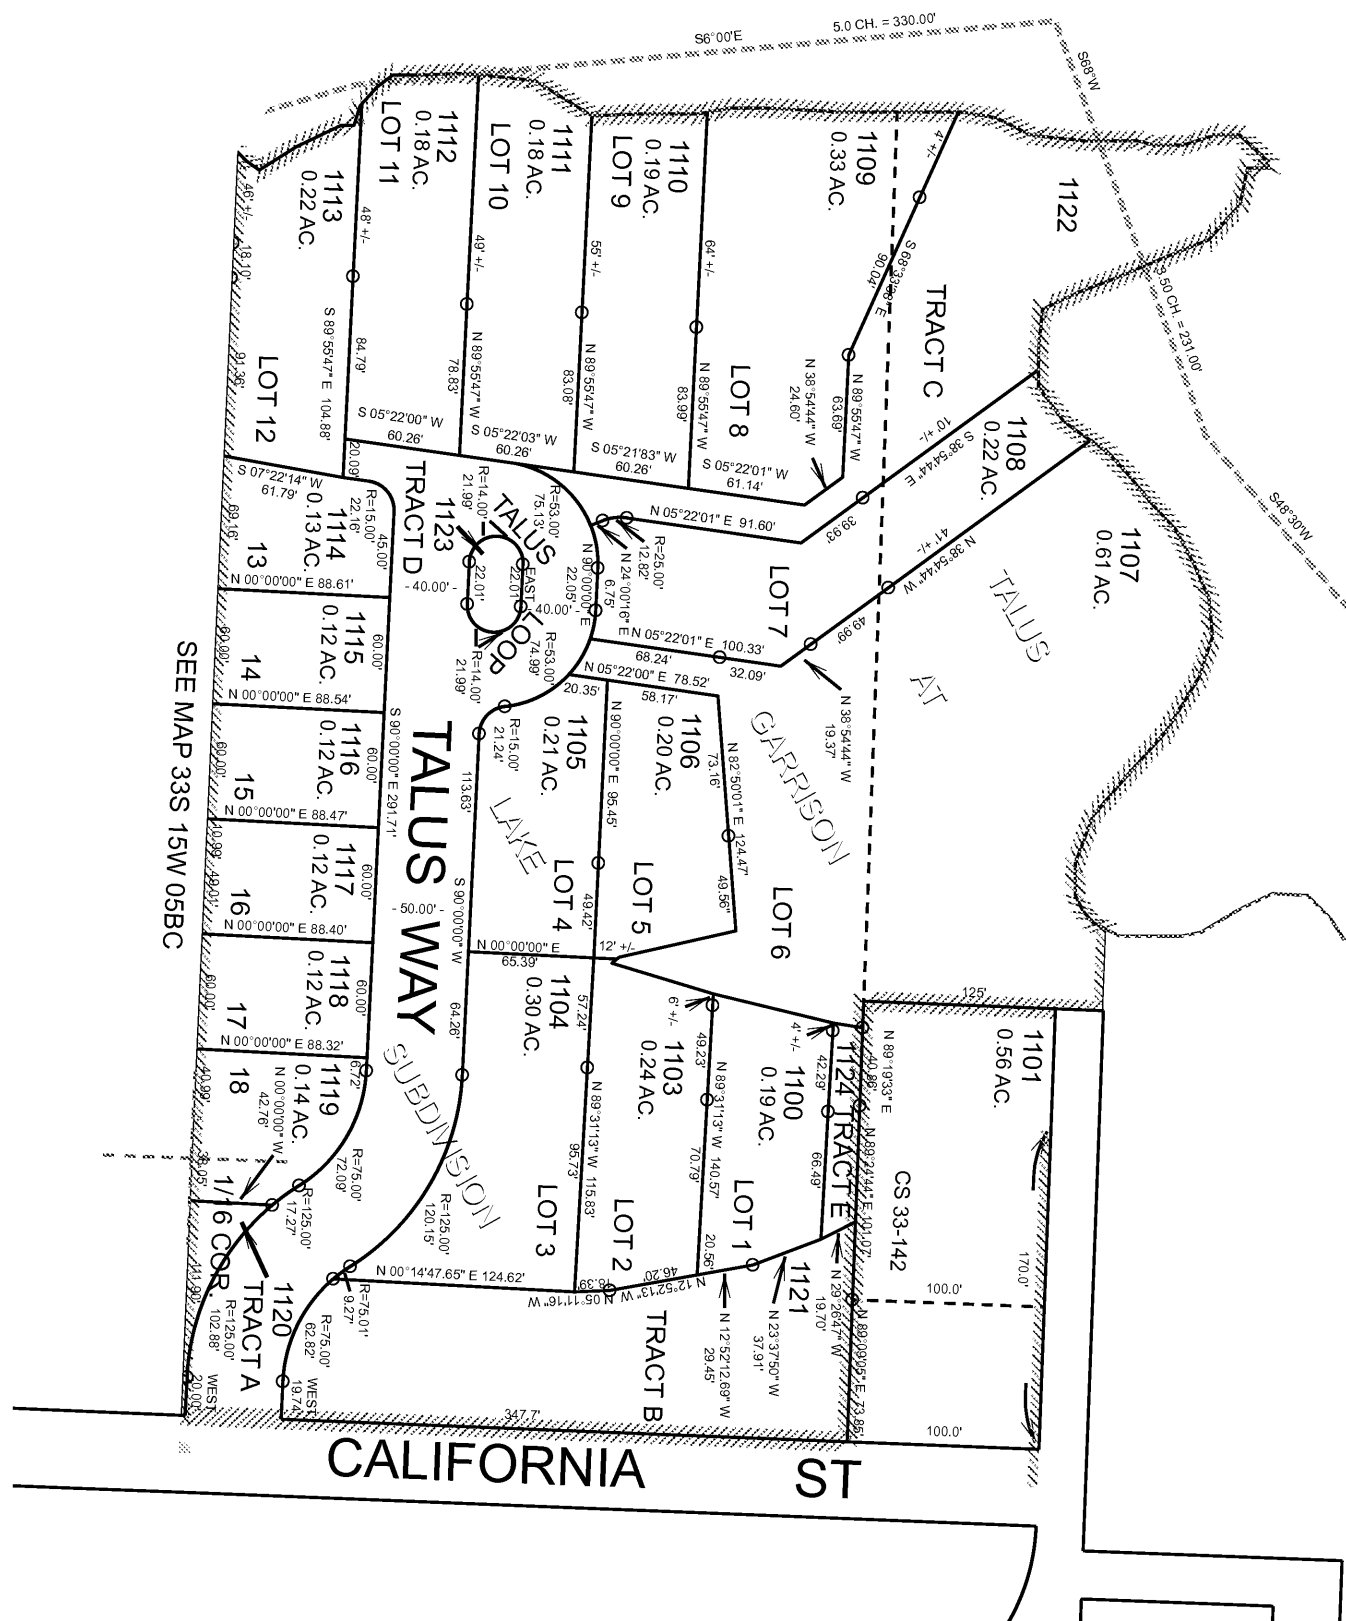

SEE MAP 33S 15W 05BC


SEE MAP 33S 15W 05BA

CALIFORNIA ST

Revised: RAA
10/8/2009

PORT ORFORD
33S15W05BB

THIS MAP WAS PREPARED FOR ASSESSMENT PURPOSE ONLY

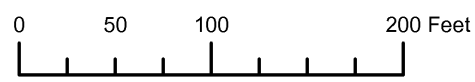

N.W.1/4 N.W.1/4 SEC.5 T.33S. R.15W. W.M.
CURRY COUNTY

1" = 100'


33S15W05BB
PORT ORFORD

CANCELLED:
402
604
605
702
1102
1200

SEE MAP 33S 15W

GARRISON
LAKE
WATER

SEE MAP 32S 15W 32C

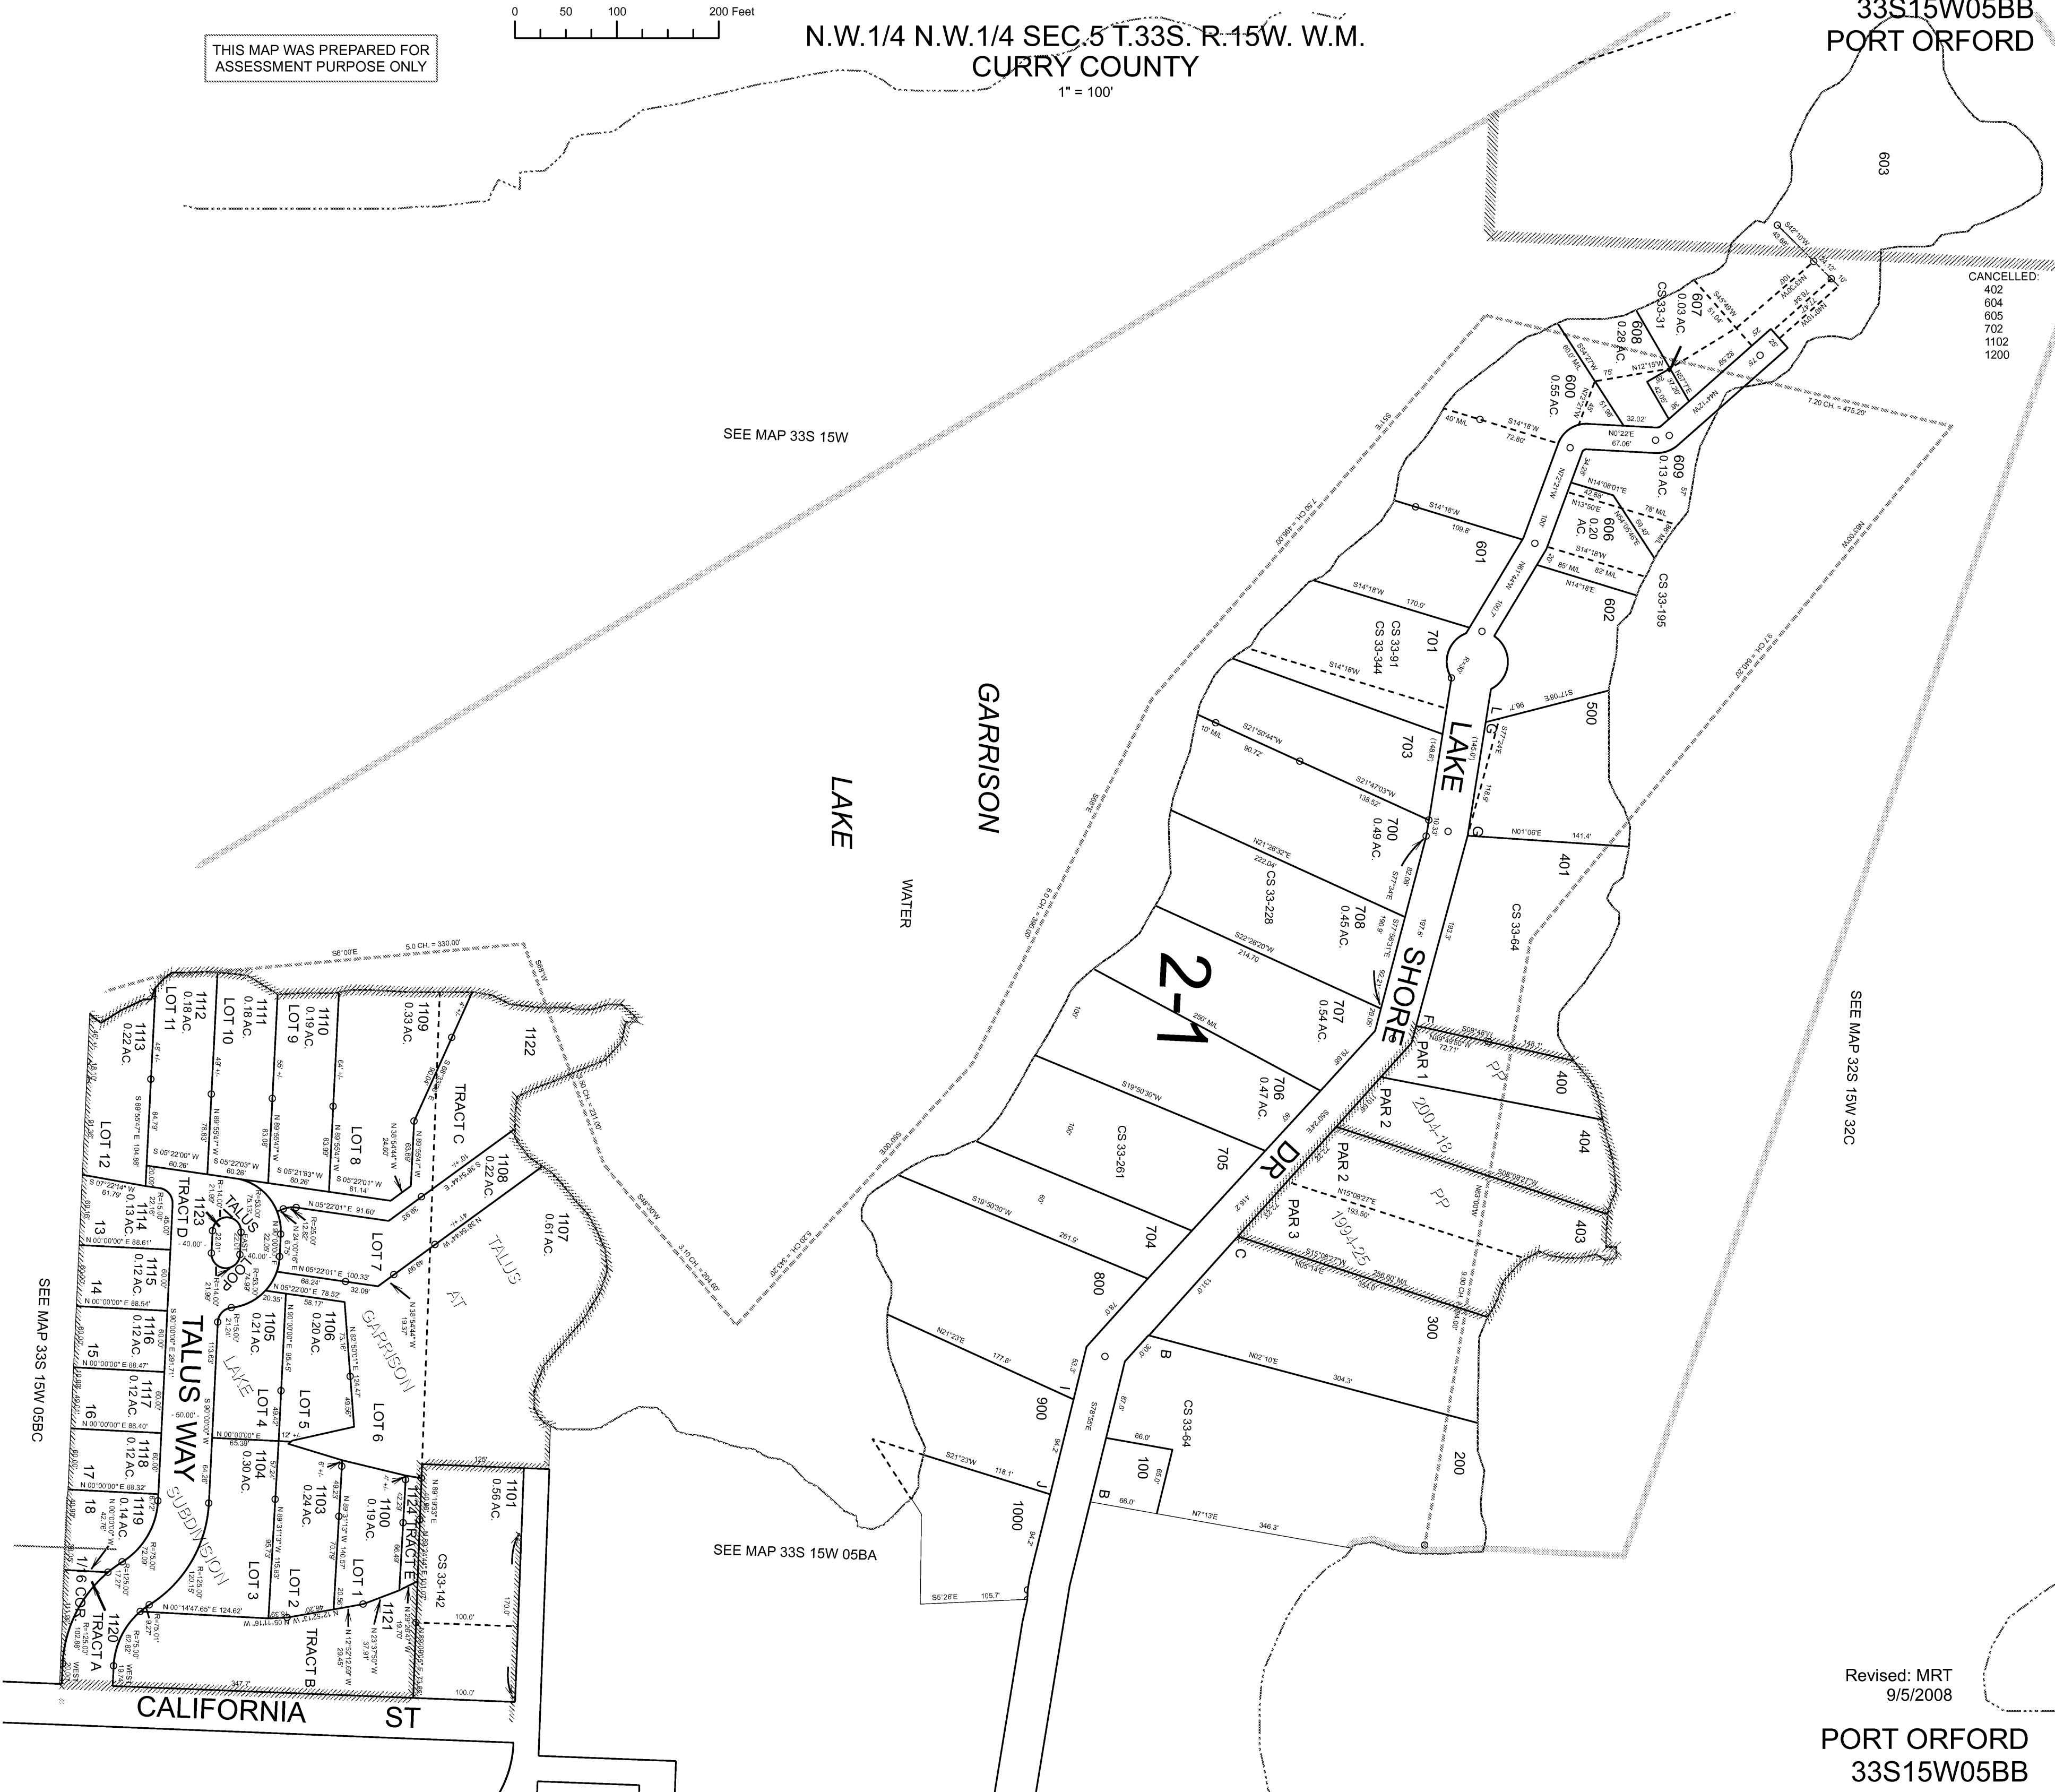

SEE MAP 33S 15W 05BC

SEE MAP 33S 15W 05BA

Revised: MRT
9/5/2008

PORT ORFORD
33S15W05BB

33S15W05BB
PORT ORFORD

N.W.1/4 N.W.1/4 SEC.5 T.33S. R.15W. W.M.
CURRY COUNTY
1" = 100'

0 50 100 200 Feet

THIS MAP WAS PREPARED FOR
ASSESSMENT PURPOSE ONLY




CANCELLED:
402
604
605
702
1102

SEE MAP 32S 15W 32C

Revised RAA
12/04/2007

PORT ORFORD
33S15W05BB

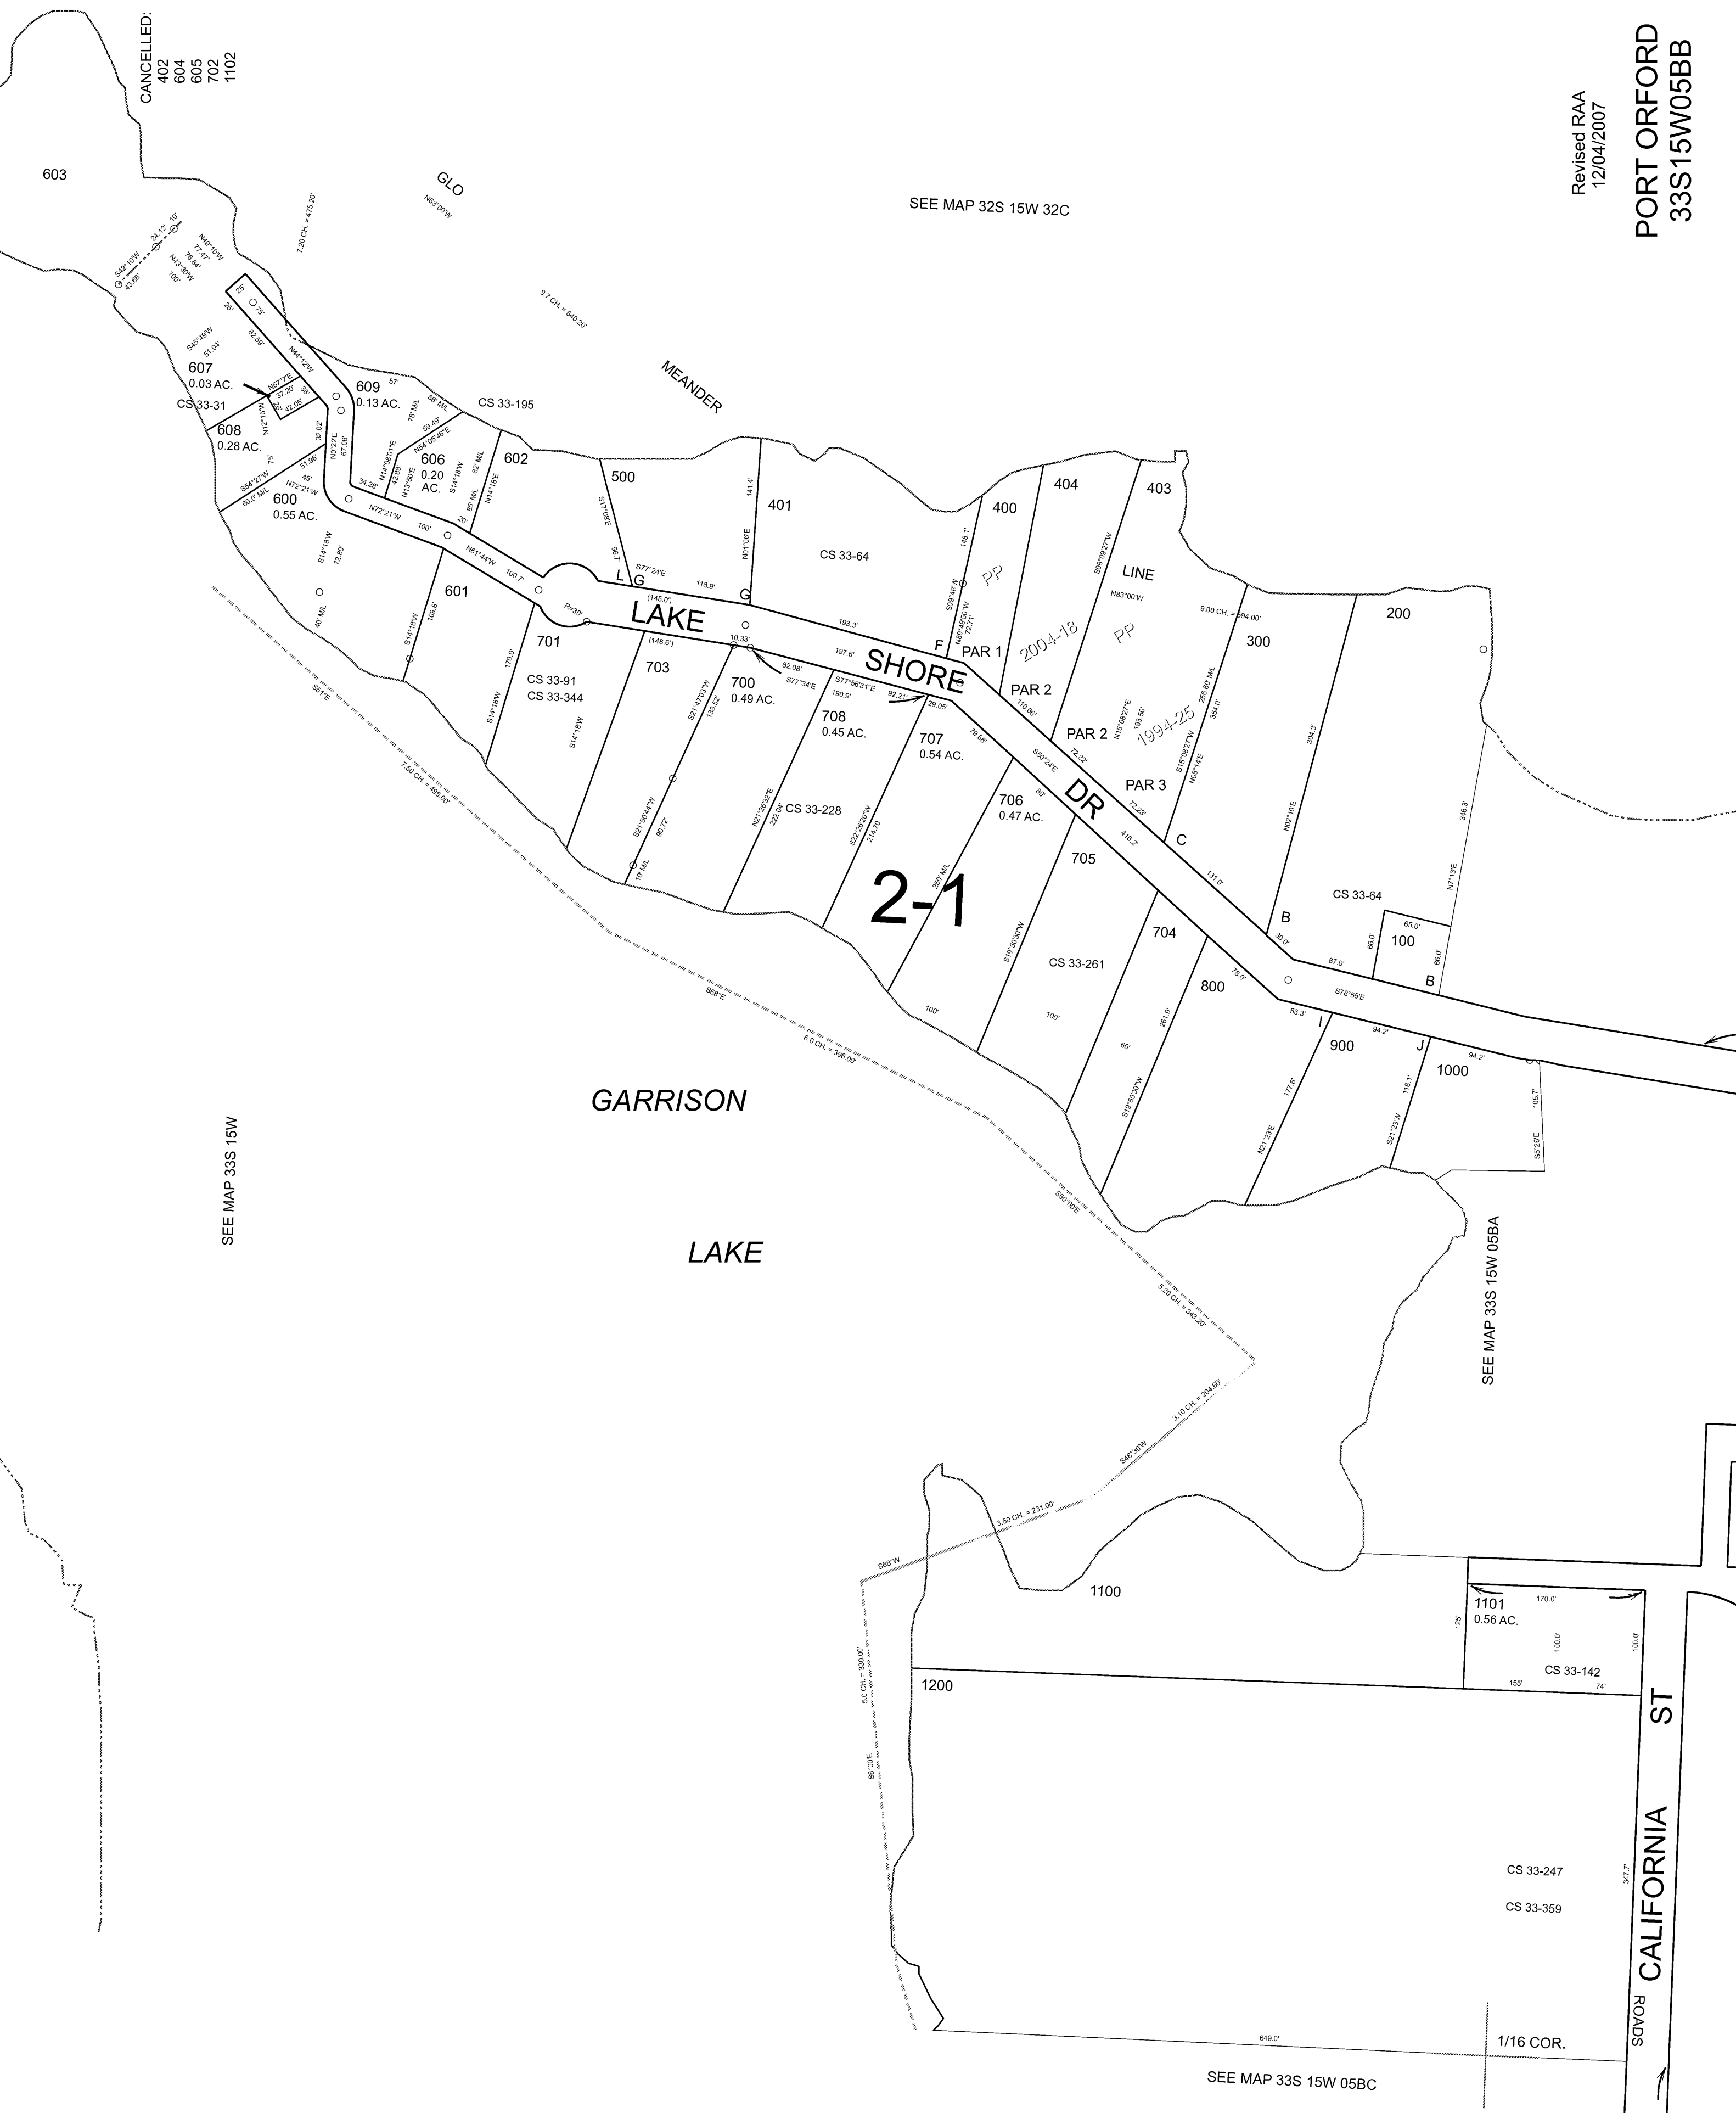

SEE MAP 33S 15W 05BC

SEE MAP 33S 15W 05BA

NW1/4 NW1/4 SEC. 5 T.33S. R.15W. W.M.
CURRY COUNTY


33 15 5BB
PORT ORFORD

1"=100'

SEE MAP 32 15 32C

THIS MAP WAS PREPARED FOR
ASSESSMENT PURPOSE ONLY



CANCELLED NO.'S
402
604
605
702
1102

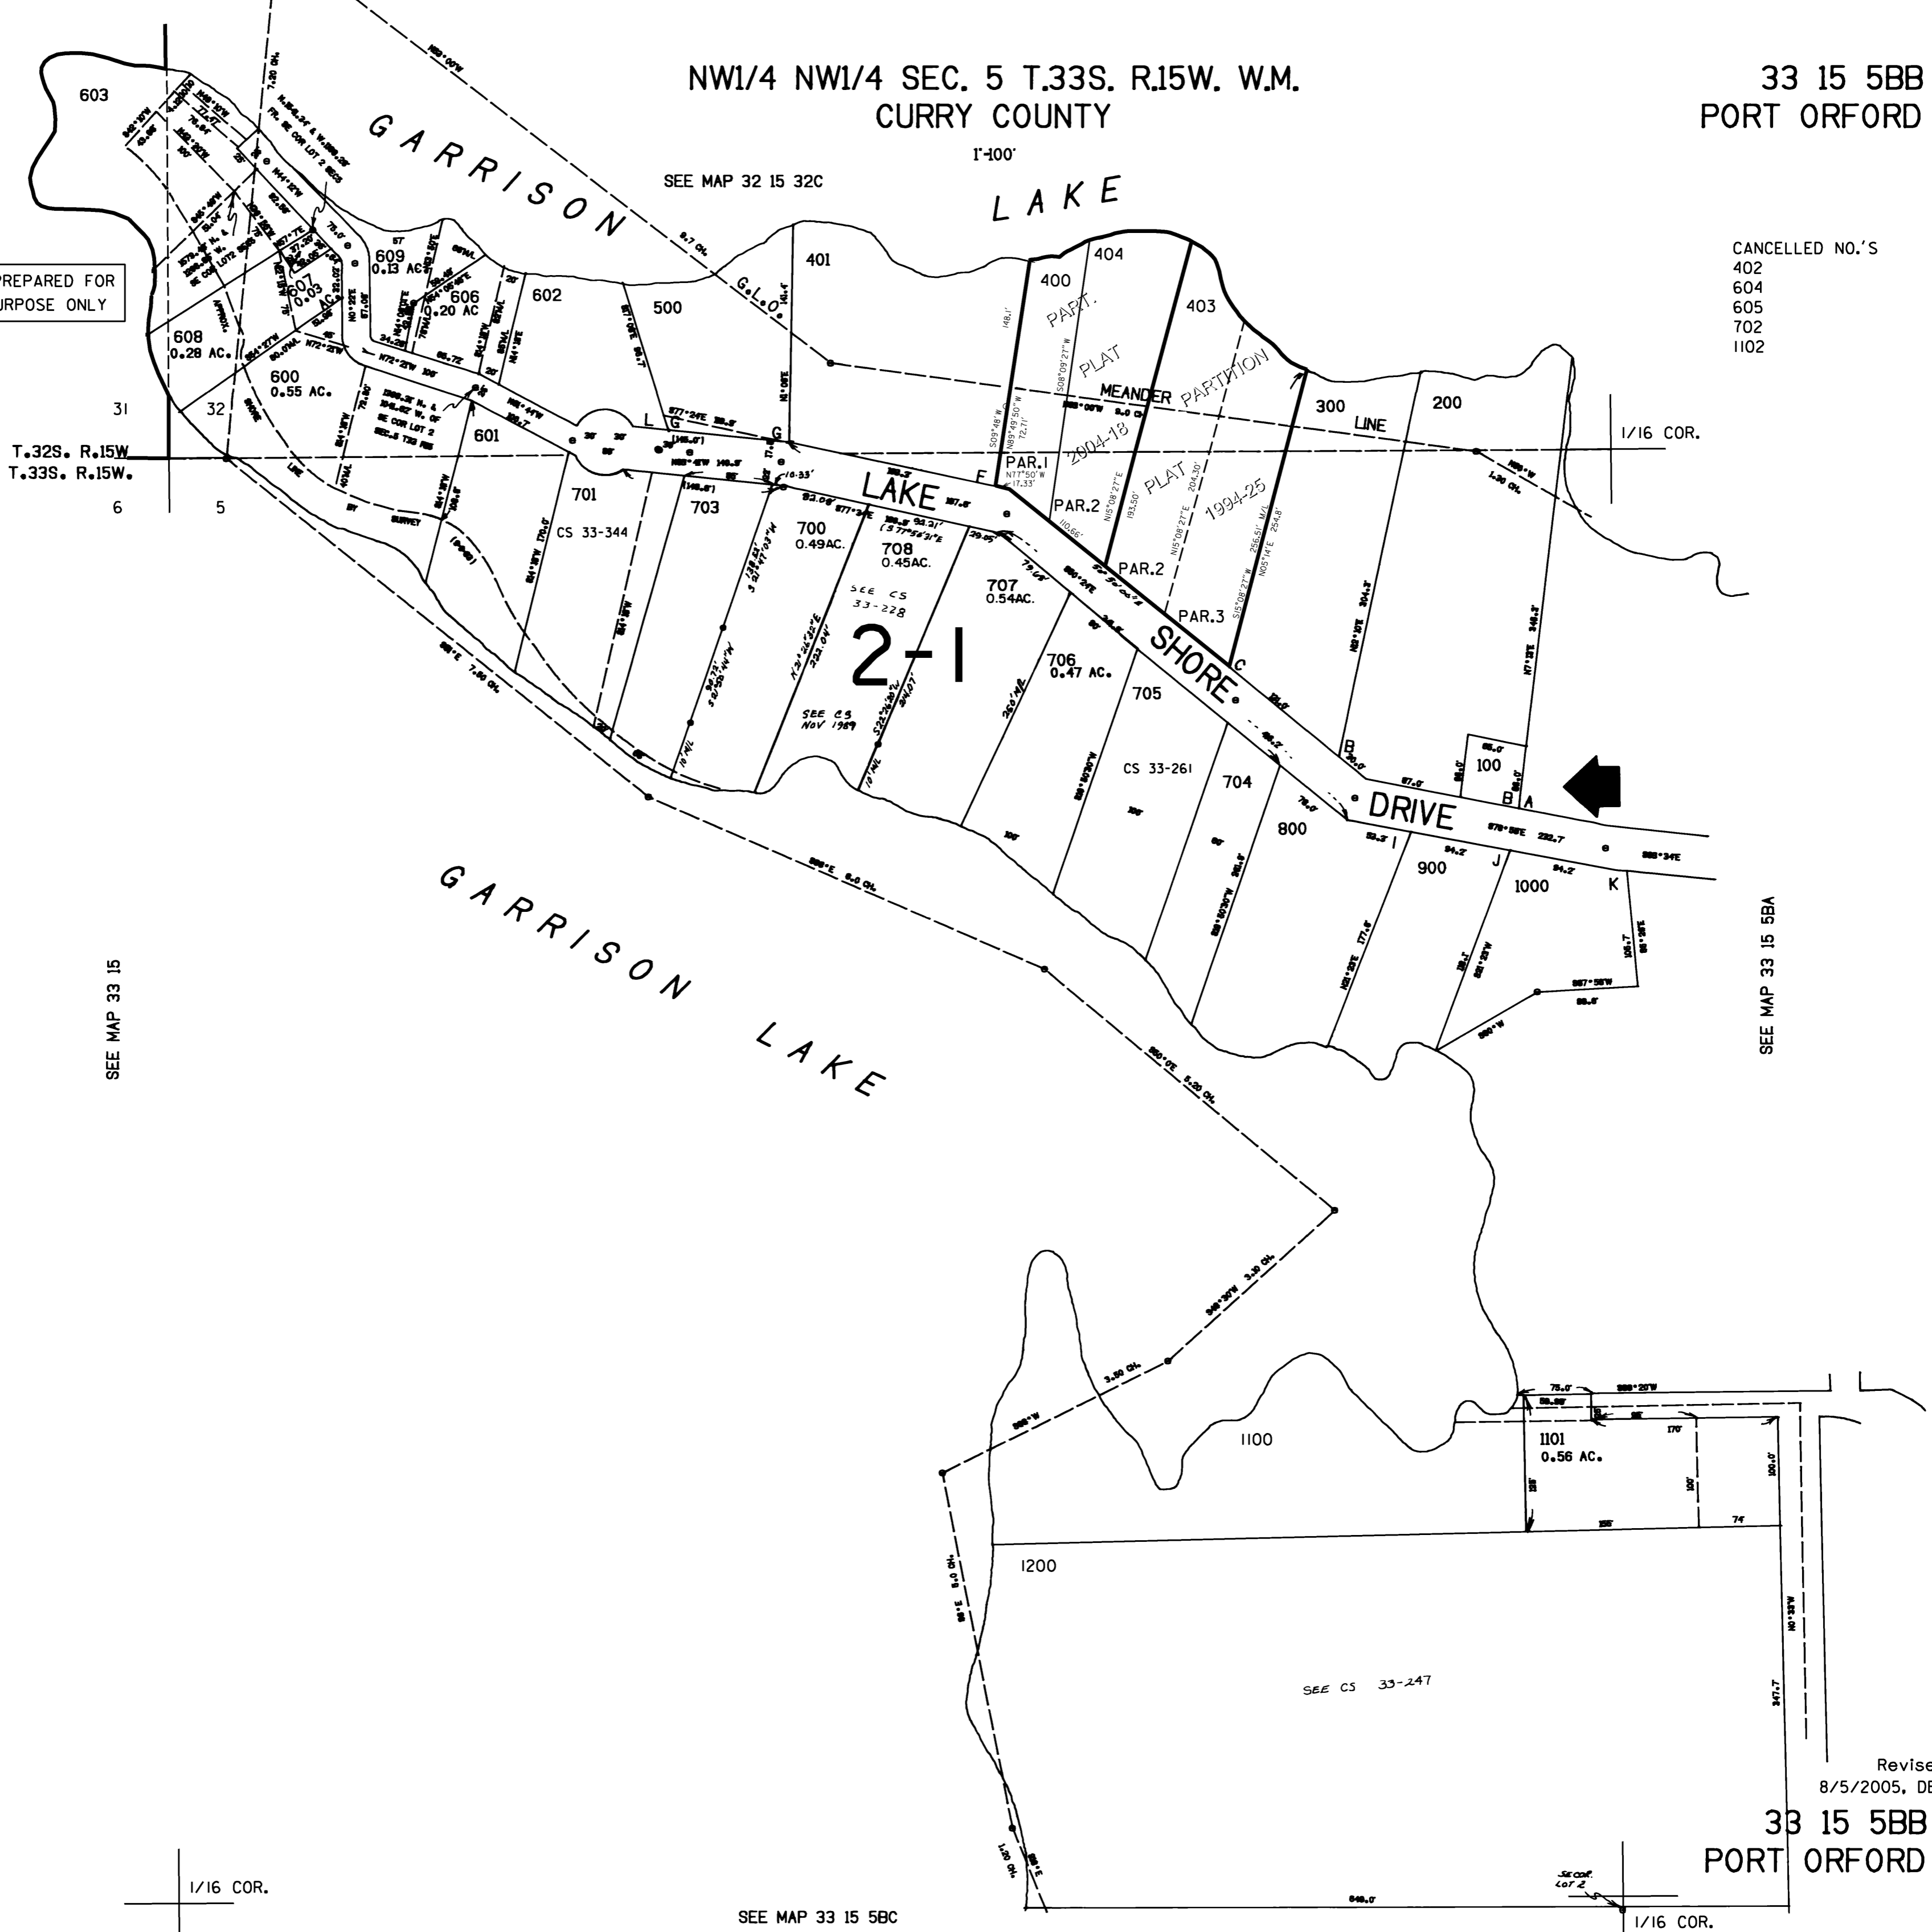

SEE MAP 33 15

SEE MAP 33 15 5BA

SEE MAP 33 15 5BC

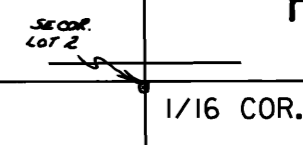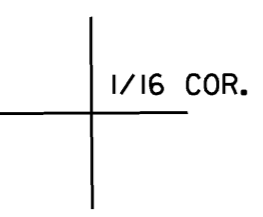

Revised
8/5/2005, DBJ

33 15 5BB
PORT ORFORD