


THIS MAP WAS PREPARED FOR ASSESSMENT PURPOSE ONLY



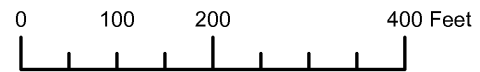


N.W. 1/4 SEC. 31 T.34S. R.11W. W.M. CURRY COUNTY

1" = 200'

34S11W31B

CANCELLED:
202
701
802
803
1200

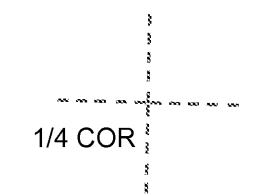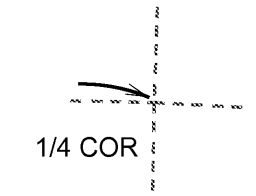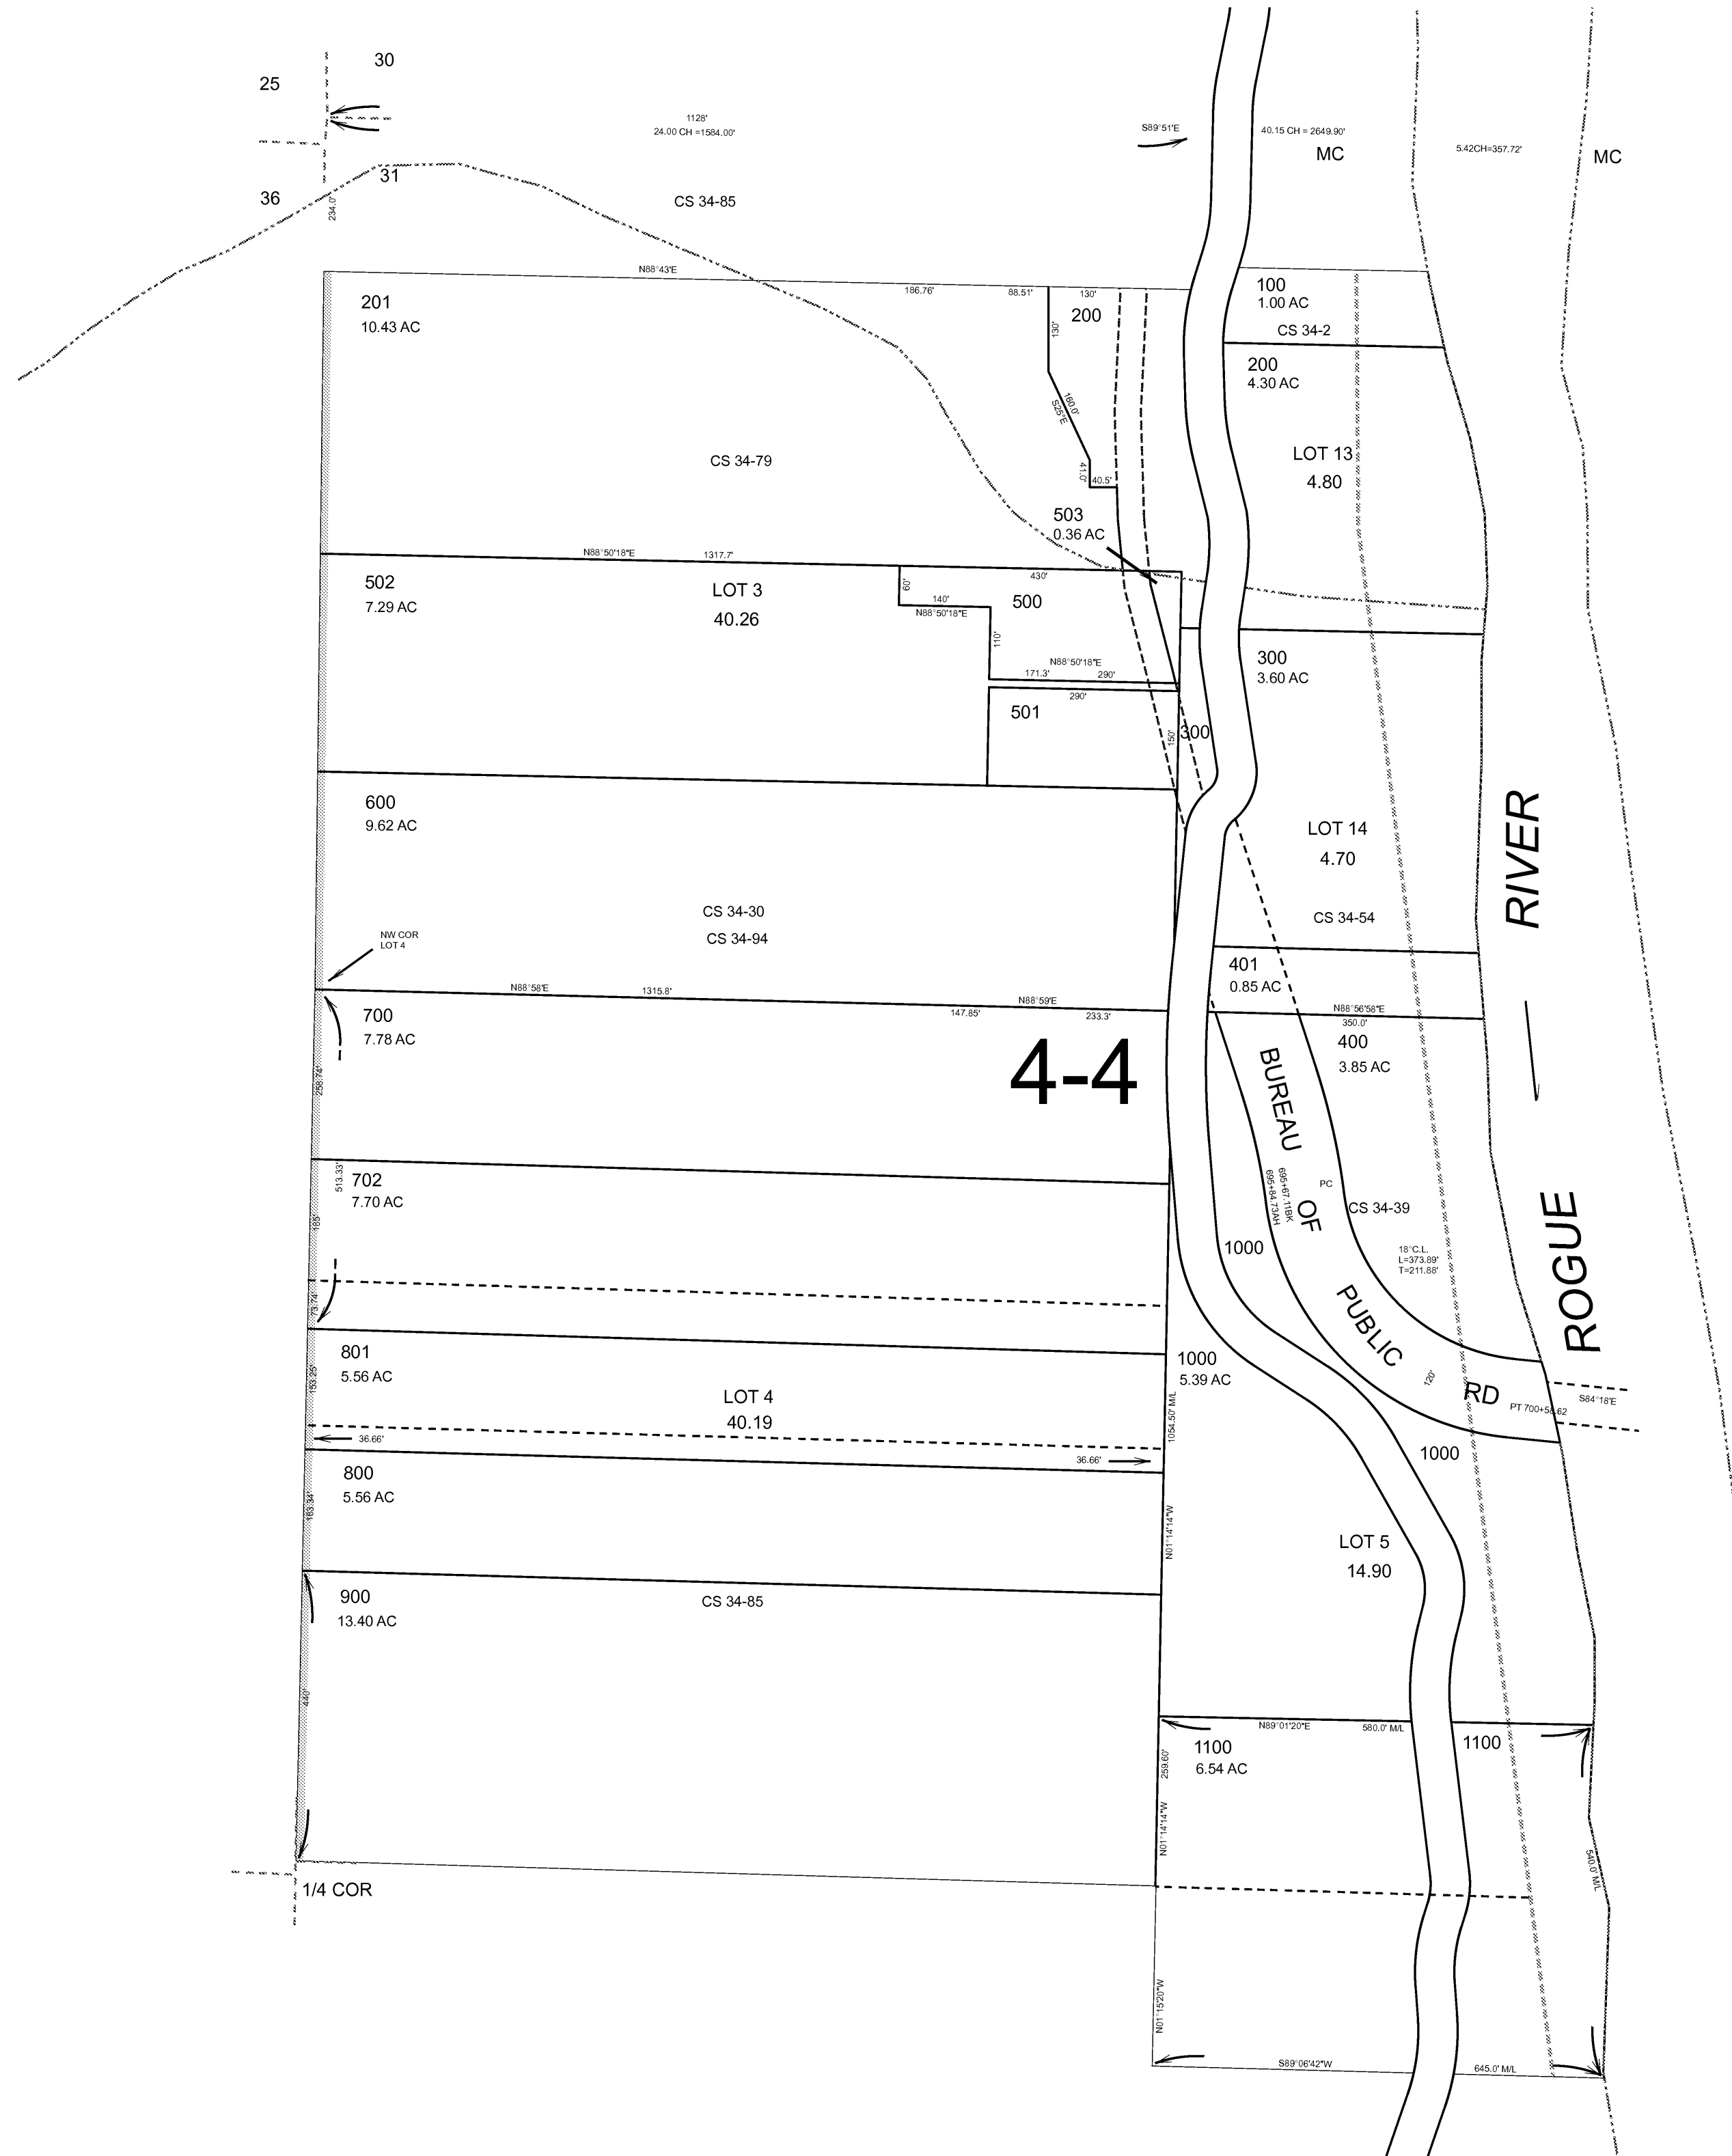

Revised: RAA
01/19/2010

34S11W31B

THIS MAP WAS PREPARED FOR ASSESSMENT PURPOSE ONLY


NW 1/4 SEC. 31 T.34S. R.11W. W.M. CURRY COUNTY

34 11 31B




1" = 200'

SEE MAP 34 11

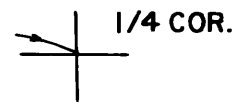

CANCELLED NO.
202
701
802
803
1200

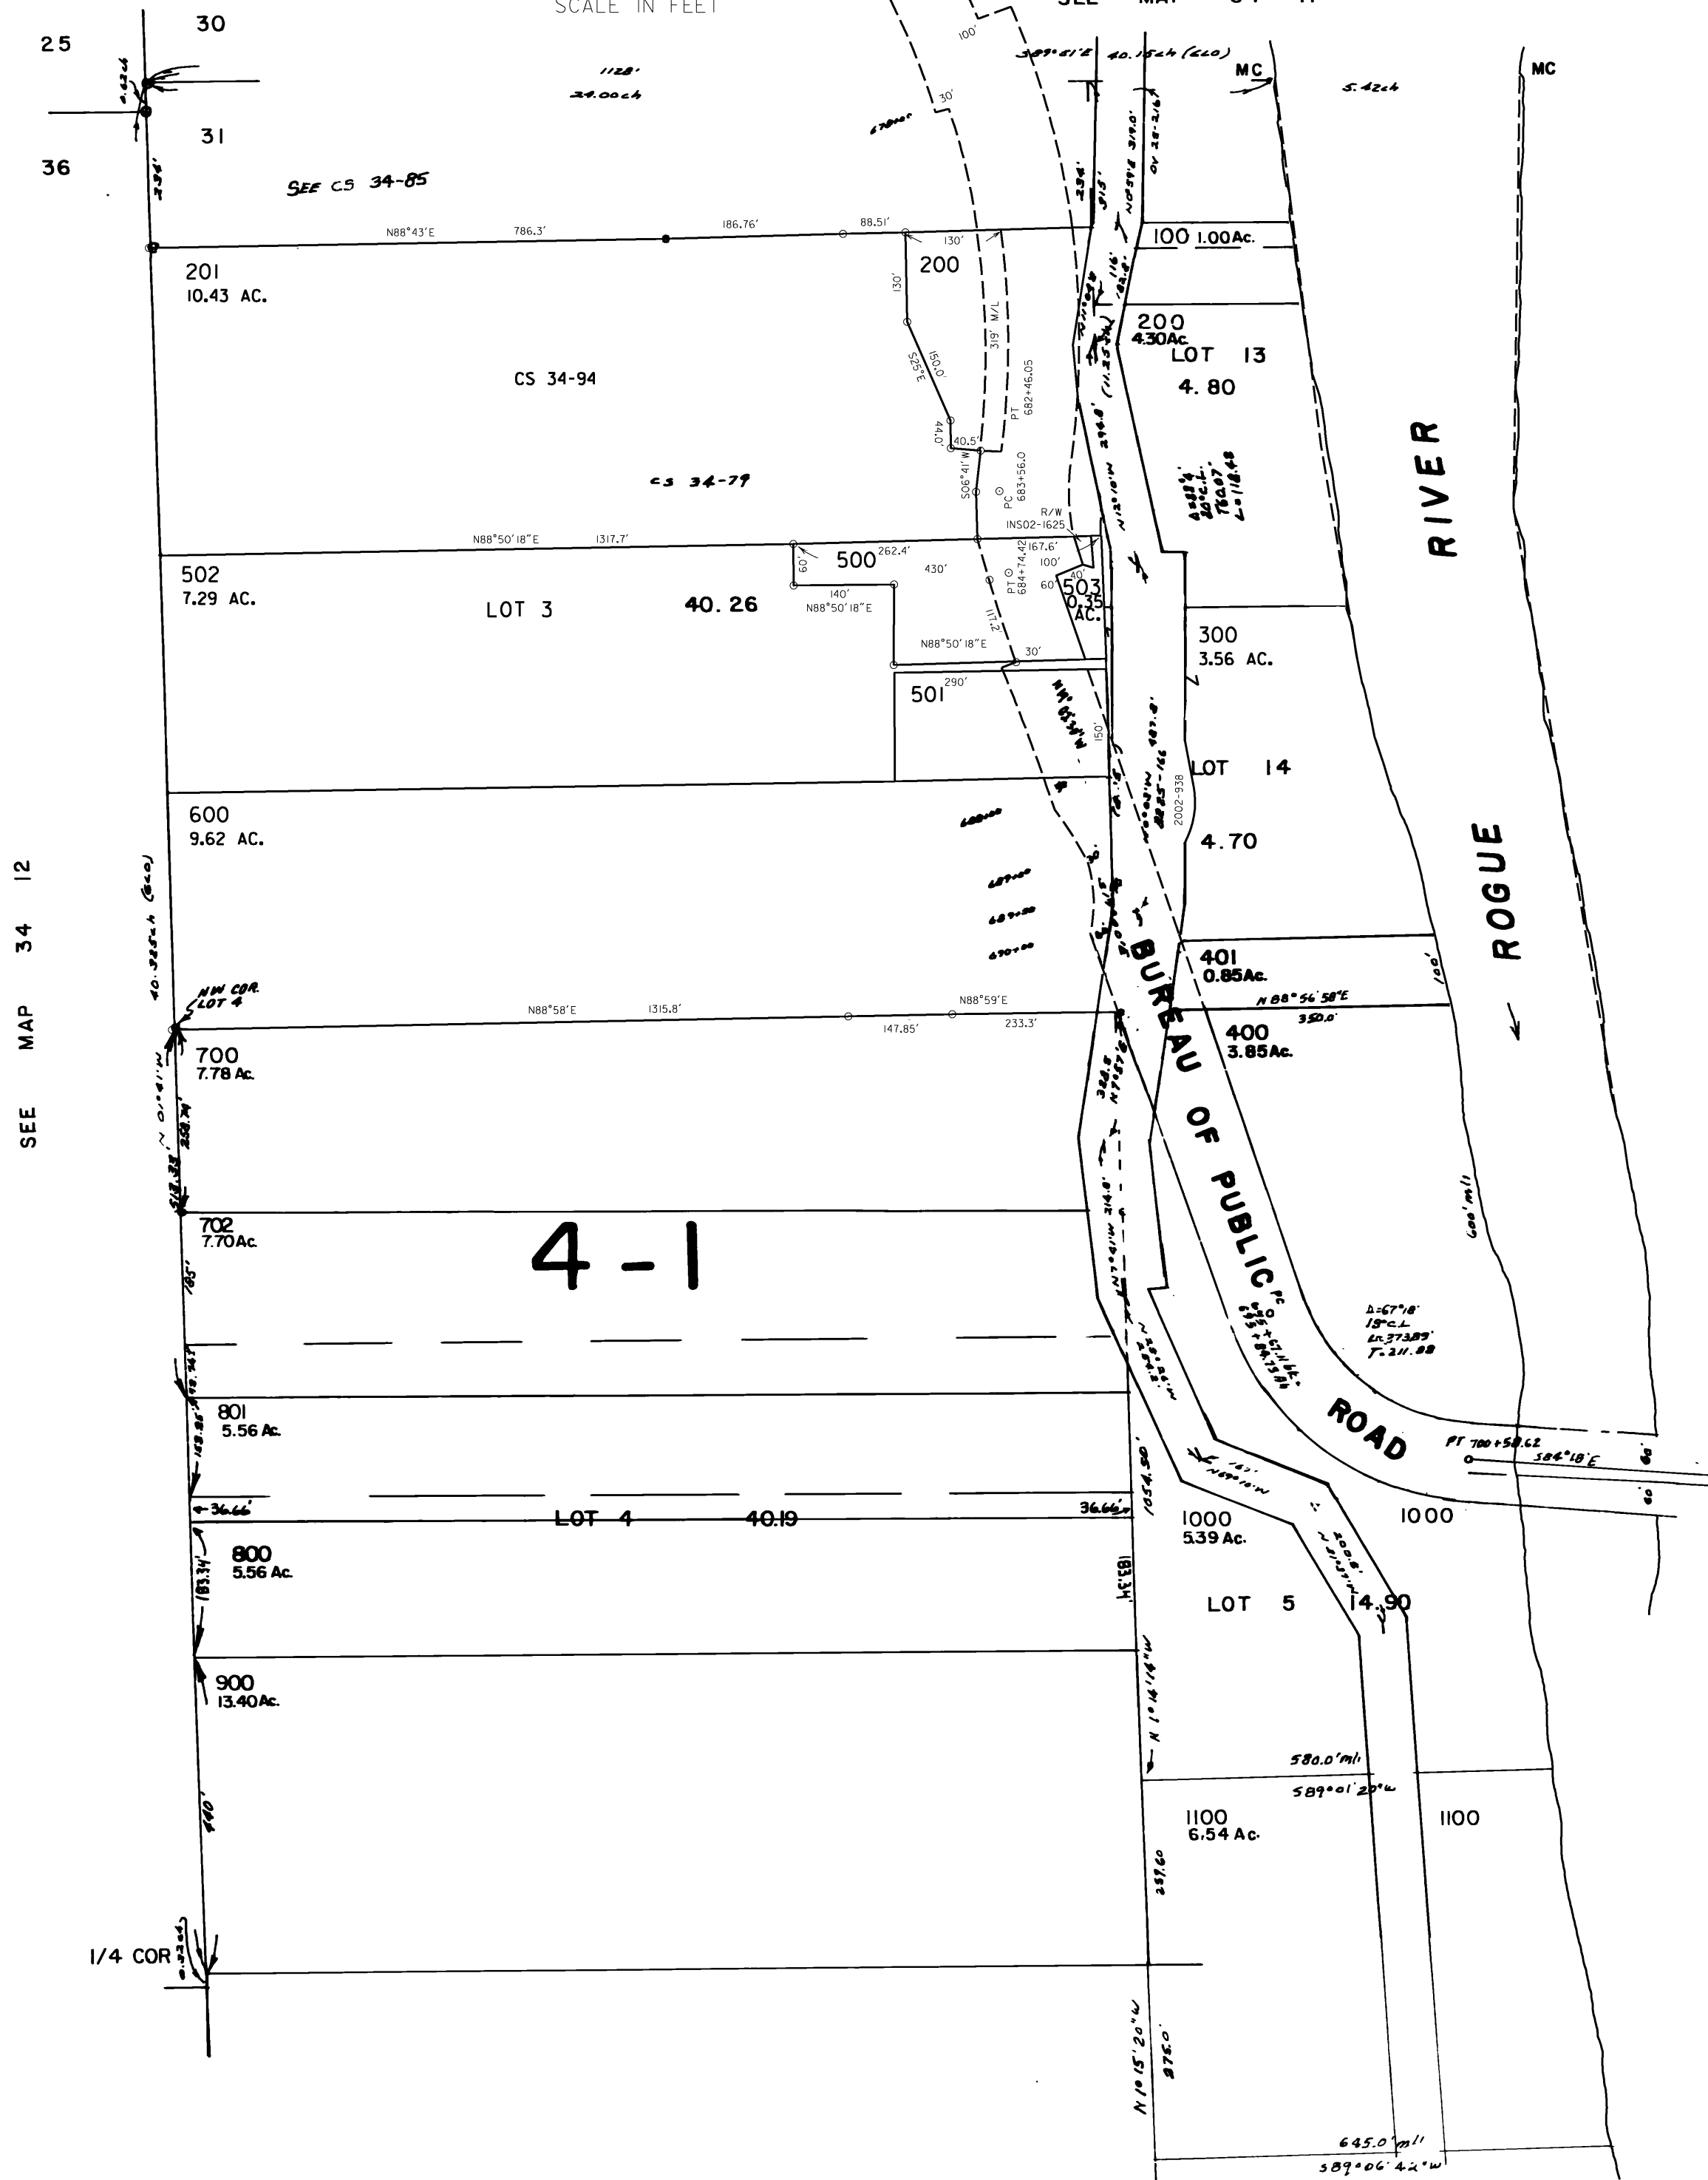

SEE MAP 34 12

SEE MAP 34 11

4-1

CEN. SEC.

Revised
5/2/02, DBJ

34 11 31B