


THIS MAP WAS PREPARED FOR ASSESSMENT PURPOSE ONLY

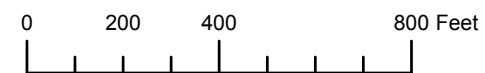


SECTION 6 T.35S. R.11W. W.M. CURRY COUNTY

1" = 400'

35S11W06

CANCELLED:
400A2
400A3

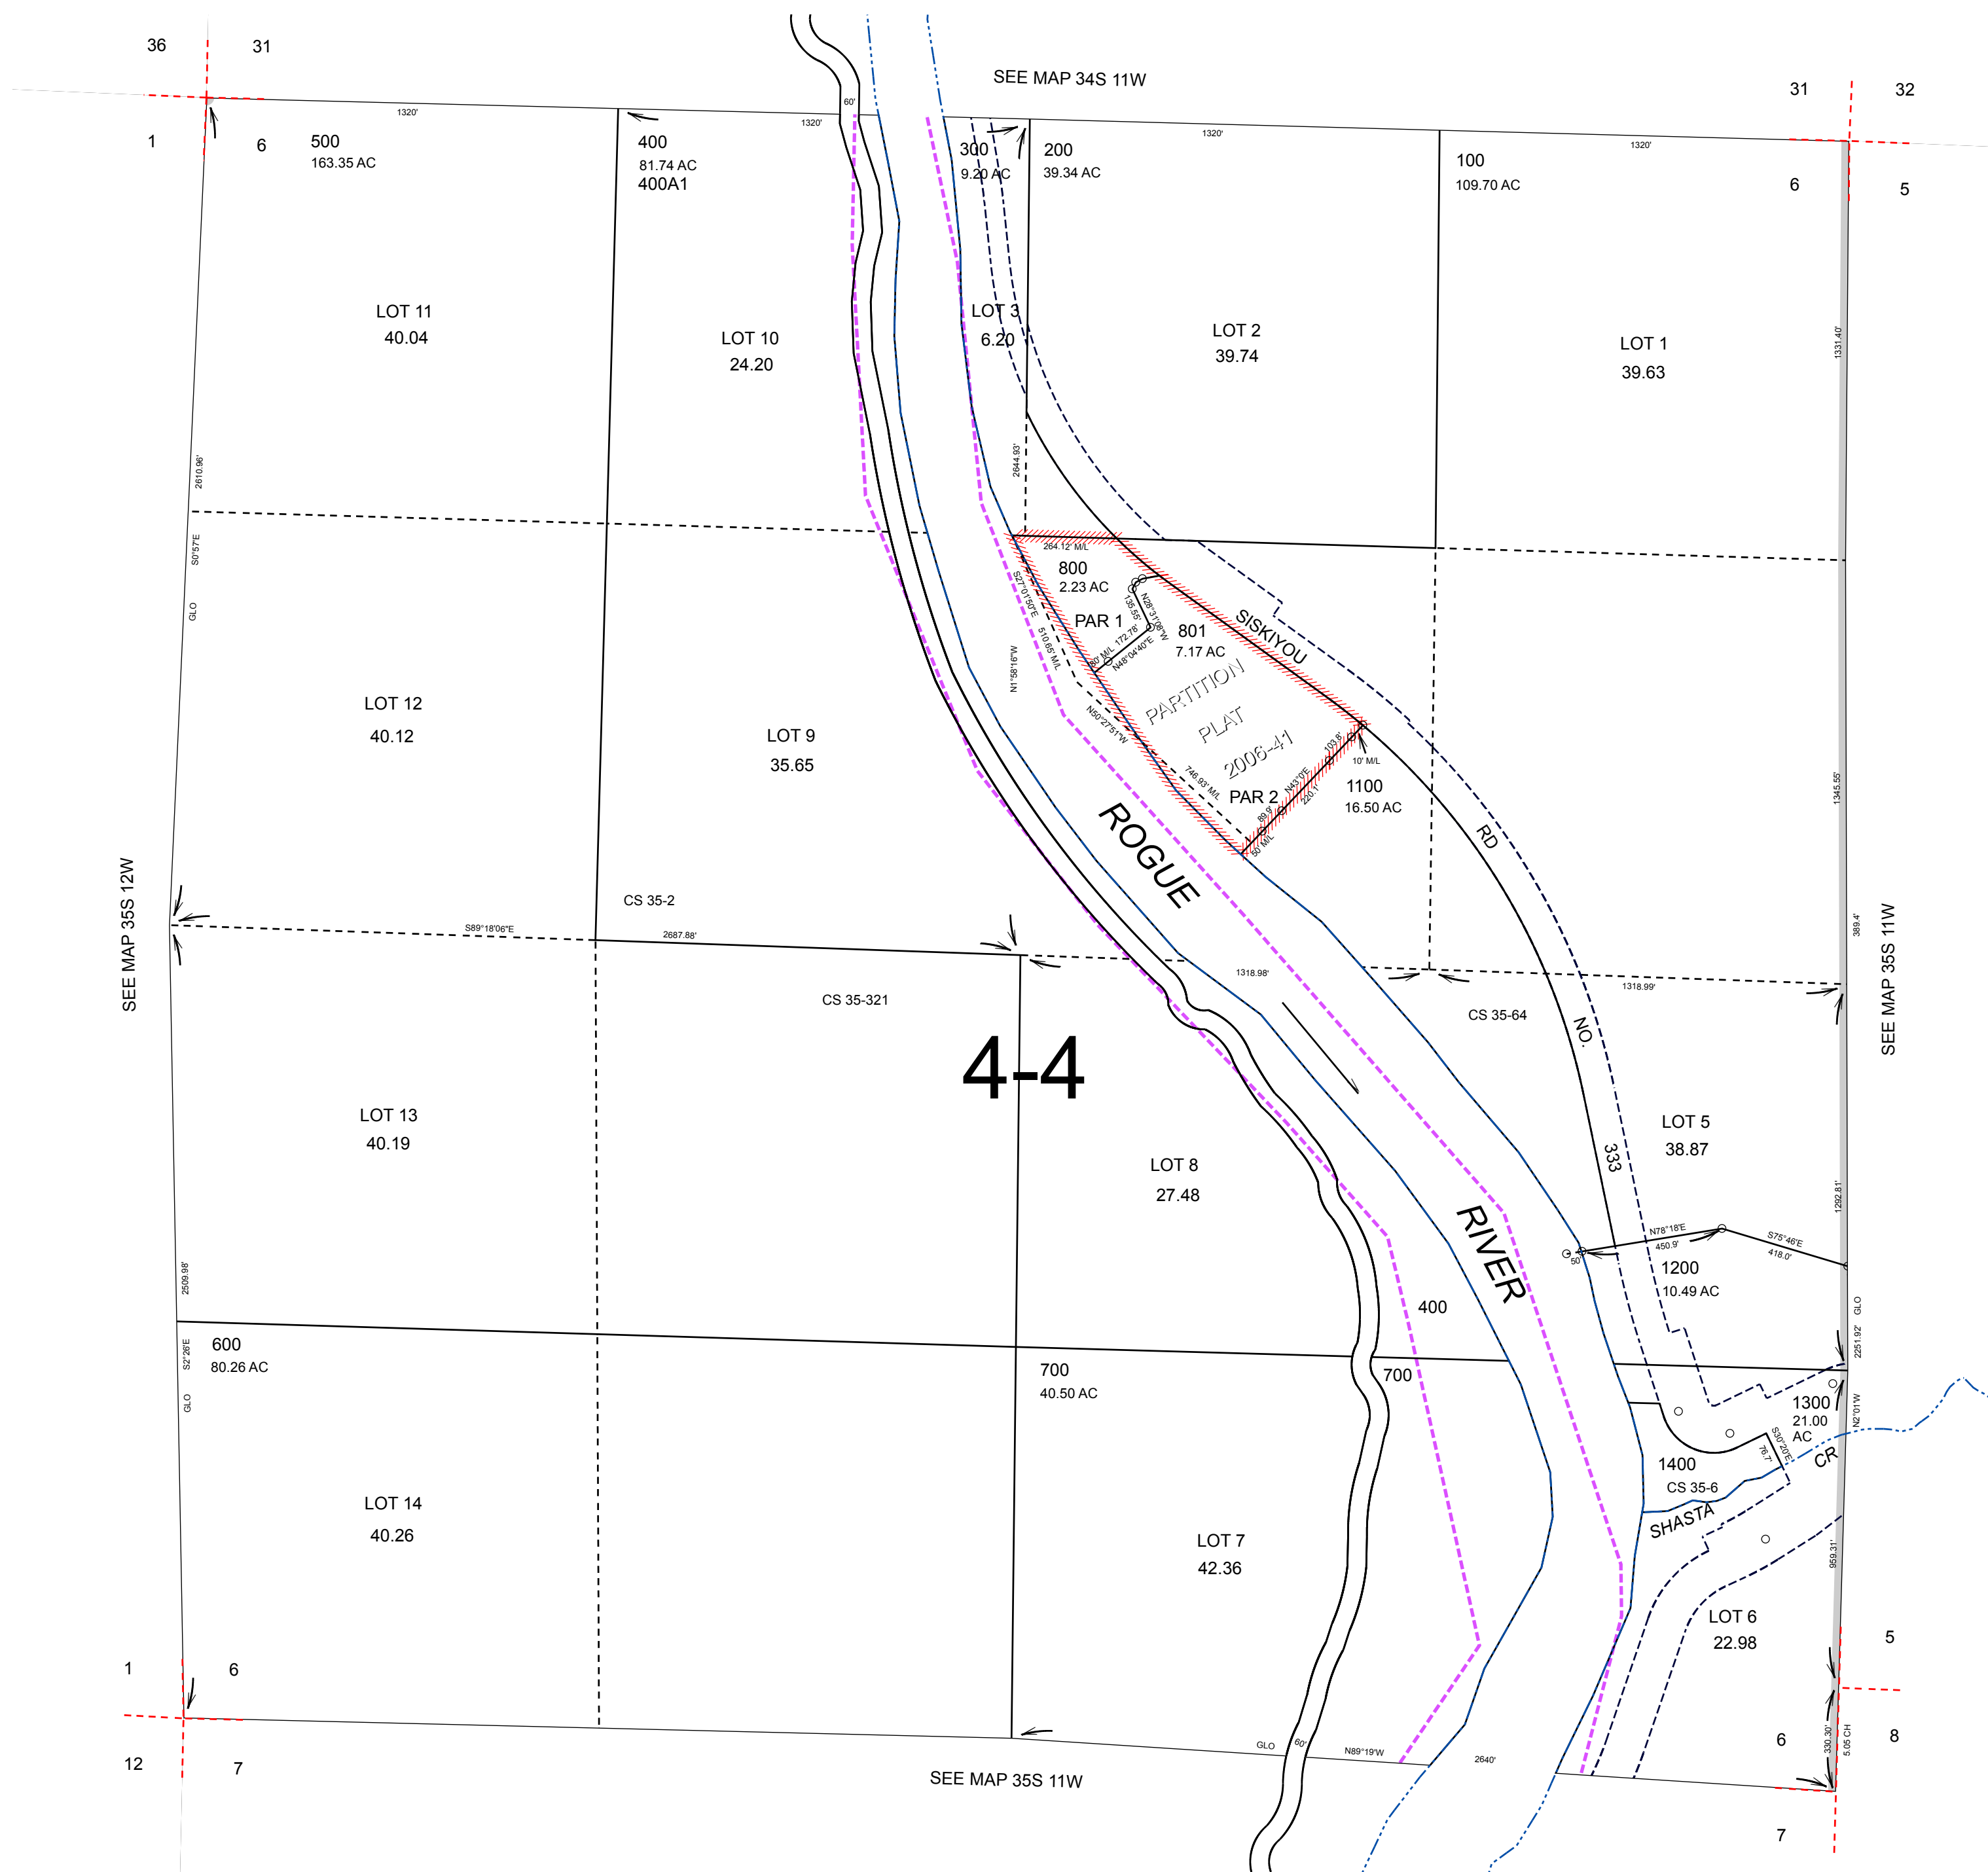

Revised: RAA
9/7/2010


35S11W06

THIS MAP WAS PREPARED FOR
ASSESSMENT PURPOSE ONLY

SECTION 6 T.35S. R.11W. W.M.
CURRY COUNTY

35S 11W 06

1" = 400'

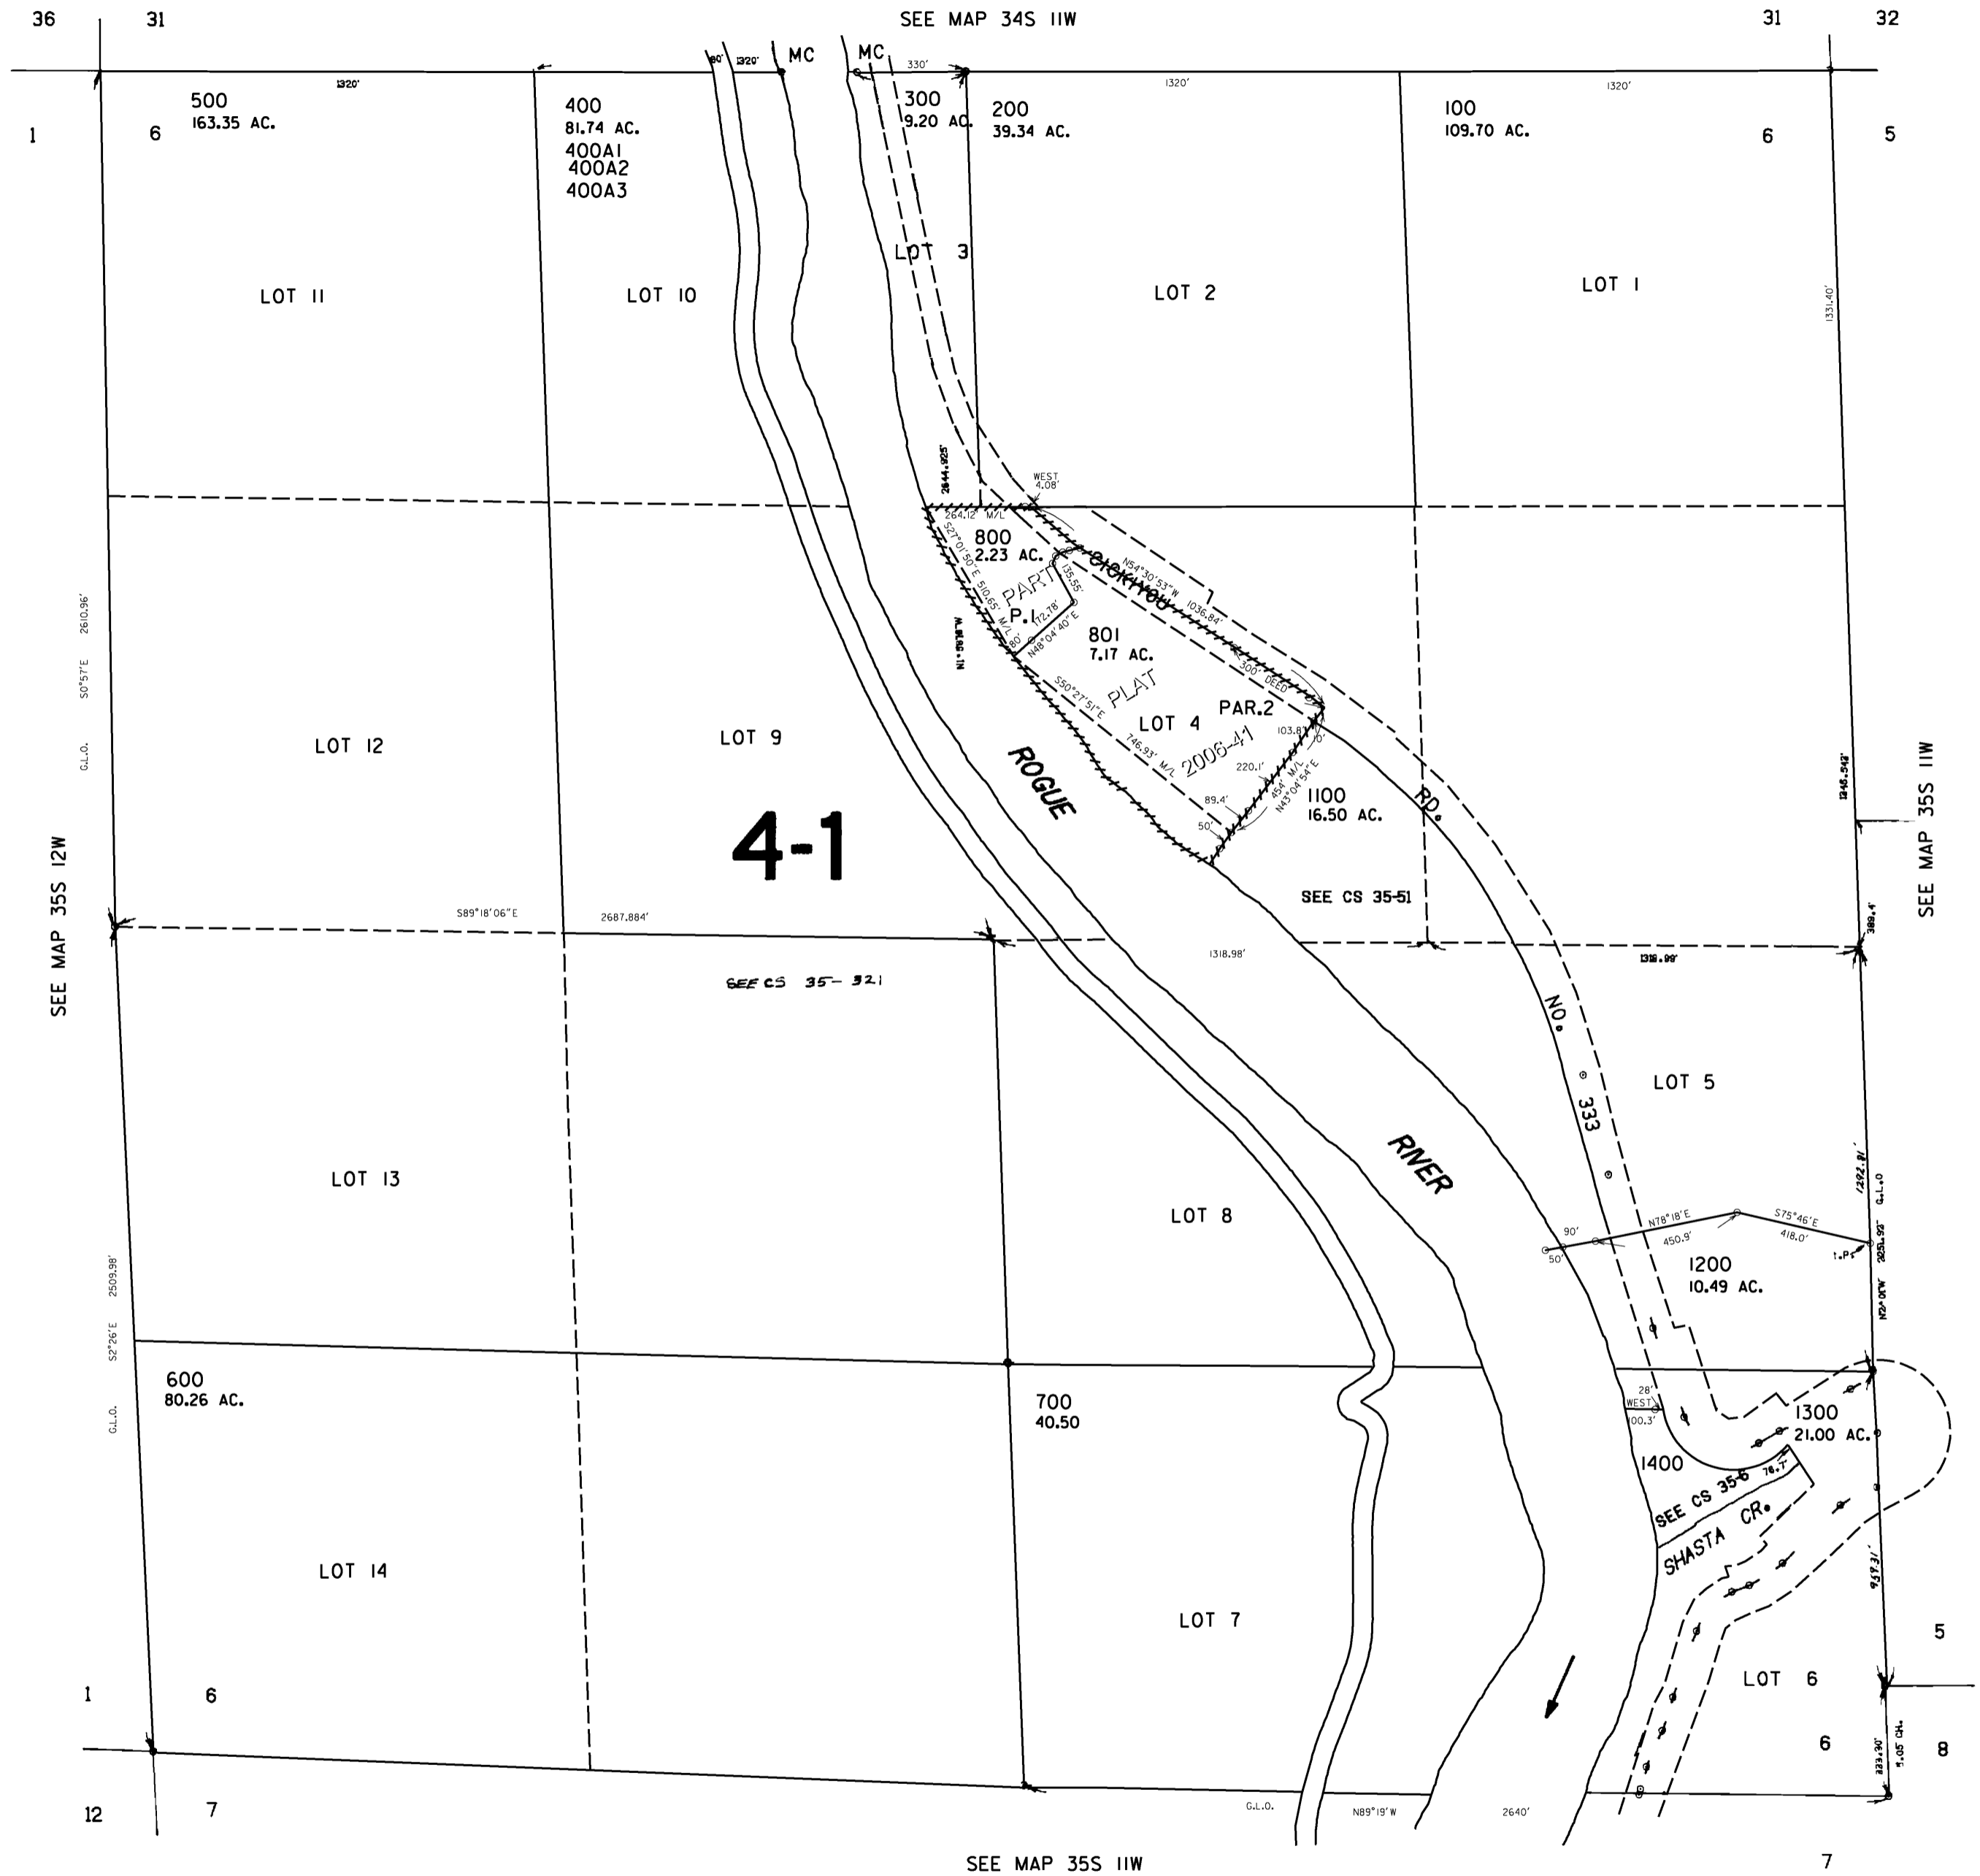

SEE MAP 35S 11W

Revised
10/25/2006, RAA
35S 11W 06

THIS MAP WAS PREPARED FOR
ASSESSMENT PURPOSE ONLY

SECTION 6 T.35S. R.11W. W.M.
CURRY COUNTY

1"=400'

