


THIS MAP WAS PREPARED FOR ASSESSMENT PURPOSE ONLY

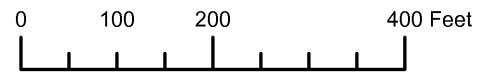


N.E. 1/4 SEC. 19 T.35S. R.11W. W.M. CURRY COUNTY


35S11W19A

CANCELLED:  
101  
603


1" = 200'

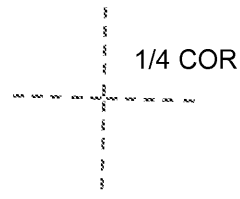

SEE MAP 35S 11W

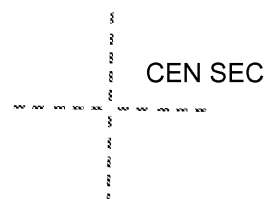

SEE MAP 35S 11W

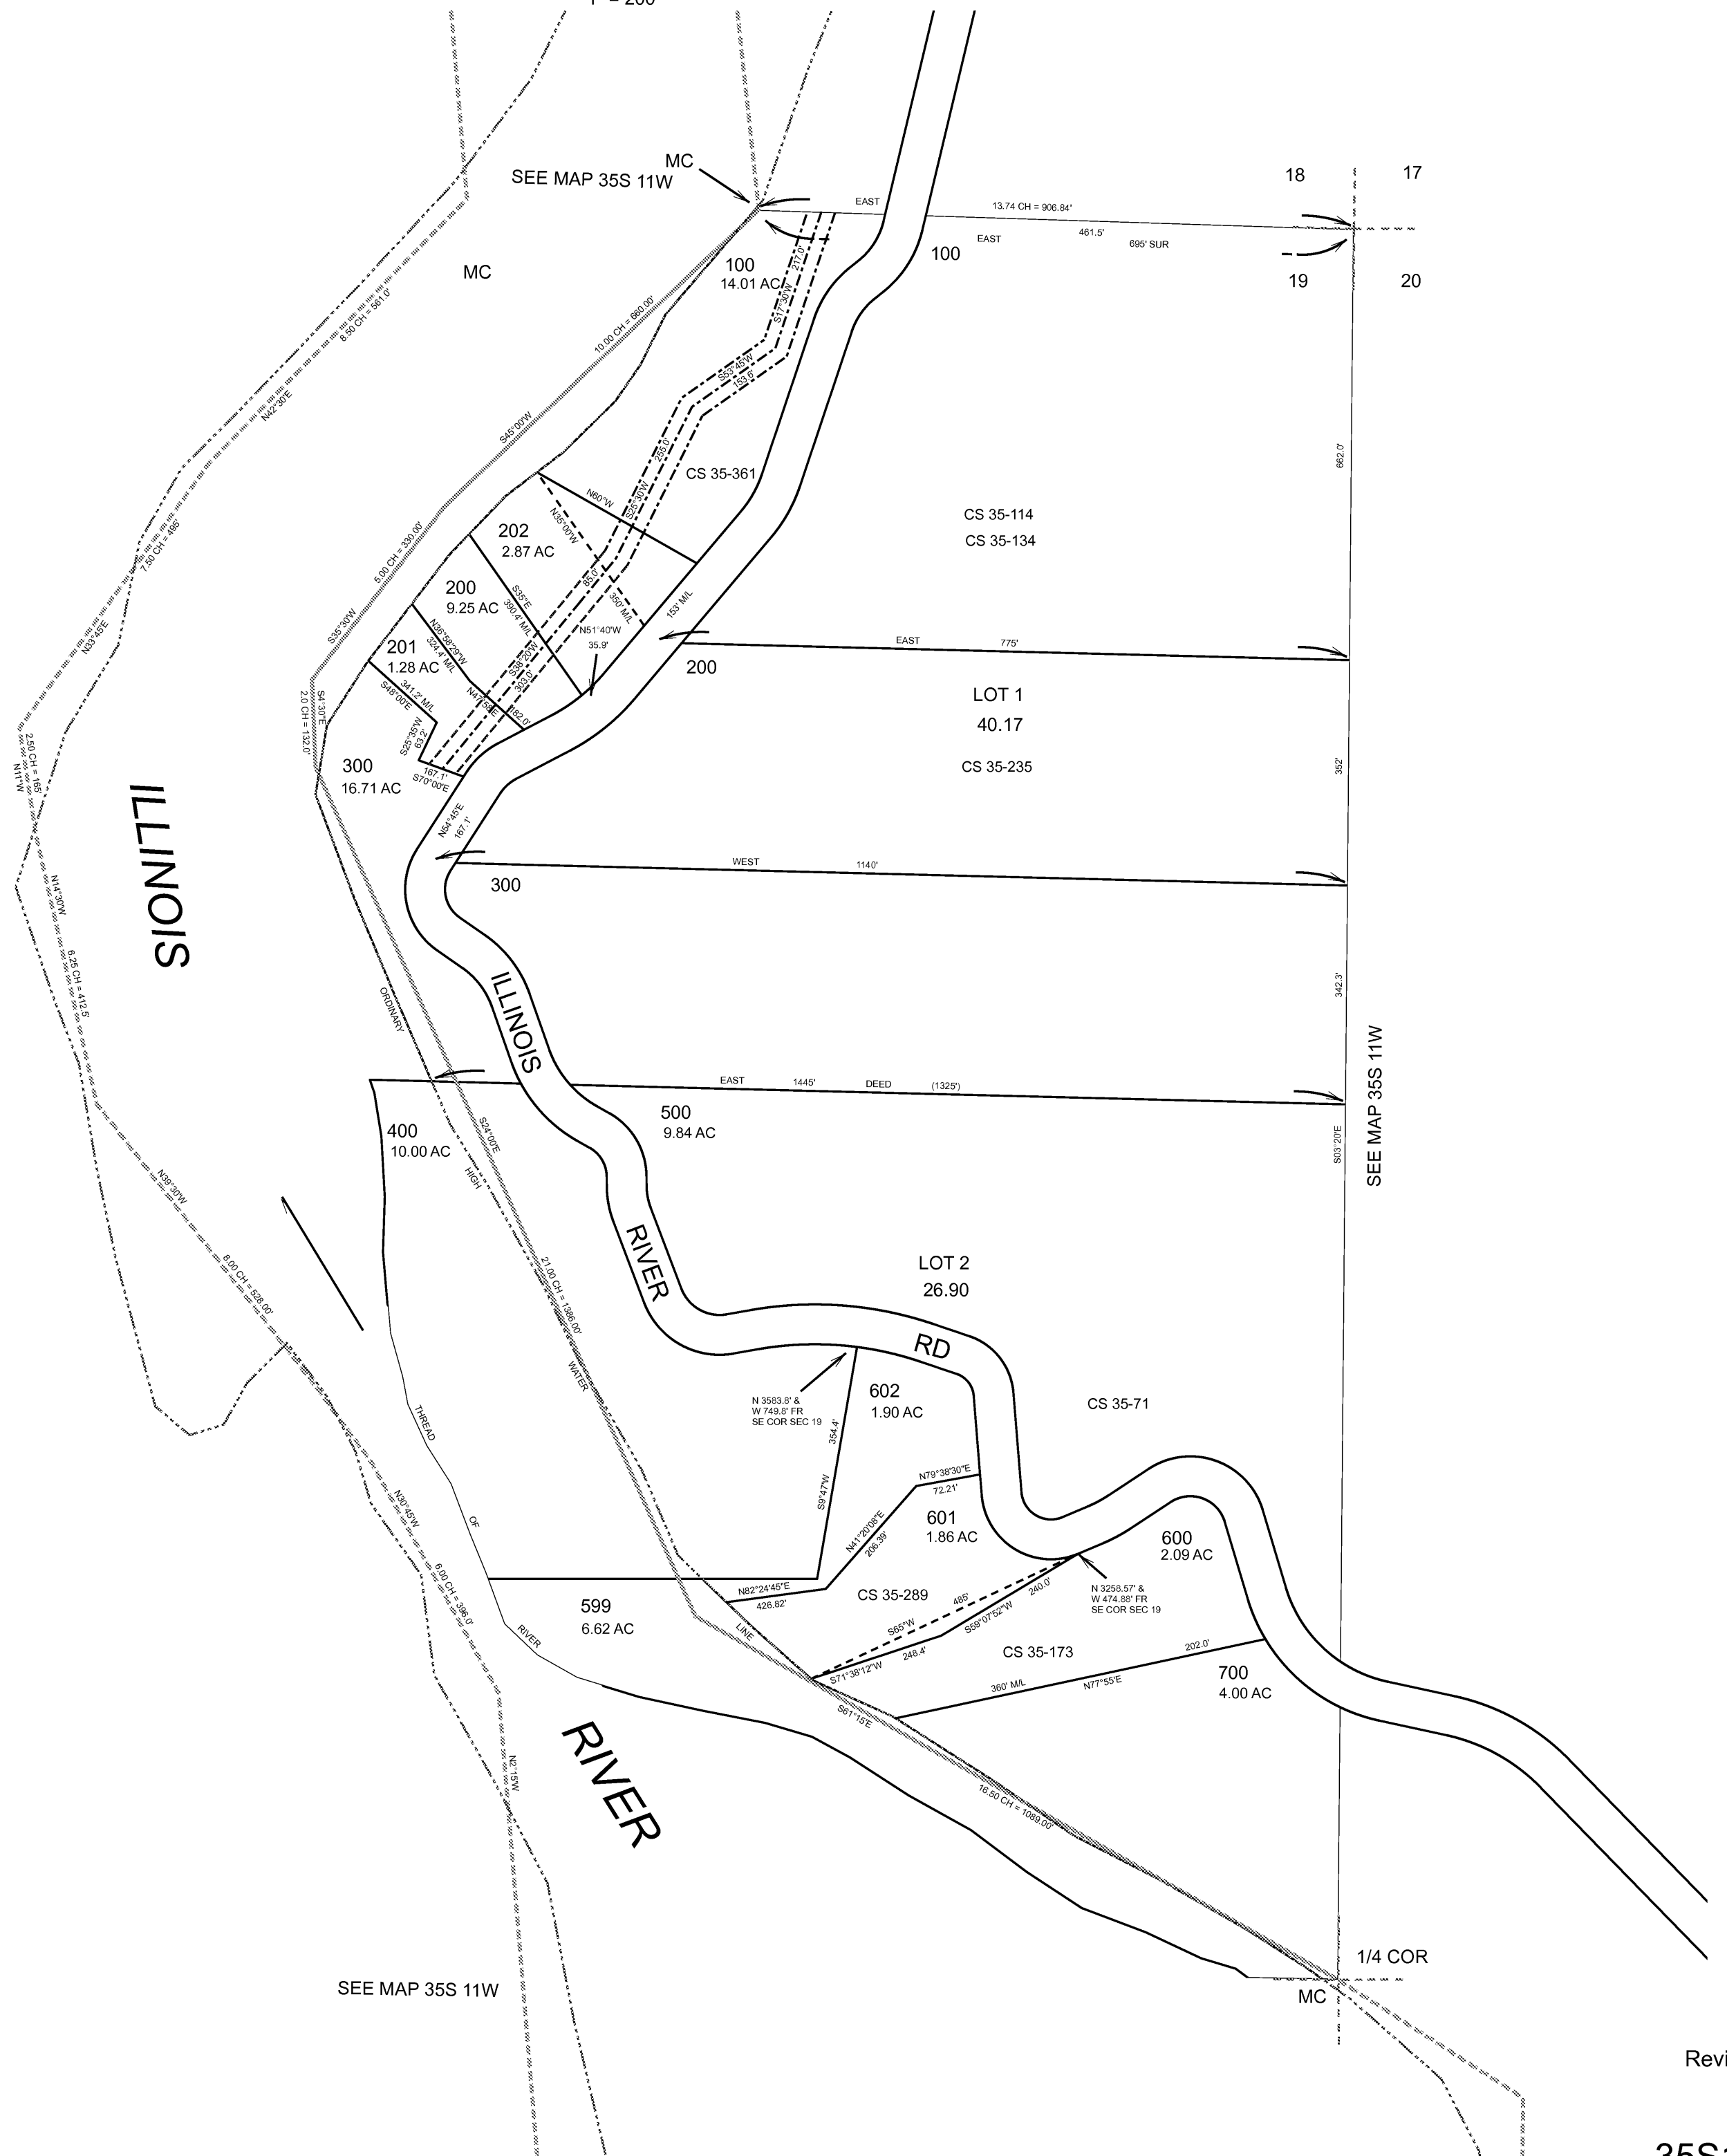

Revised: RAA  
11/4/2009



35S11W19A

THIS MAP WAS PREPARED FOR ASSESSMENT PURPOSE ONLY

NE1/4 SEC. 19 T.35S. R.11W. W.M. CURRY COUNTY

35 11 19A

1" = 200'

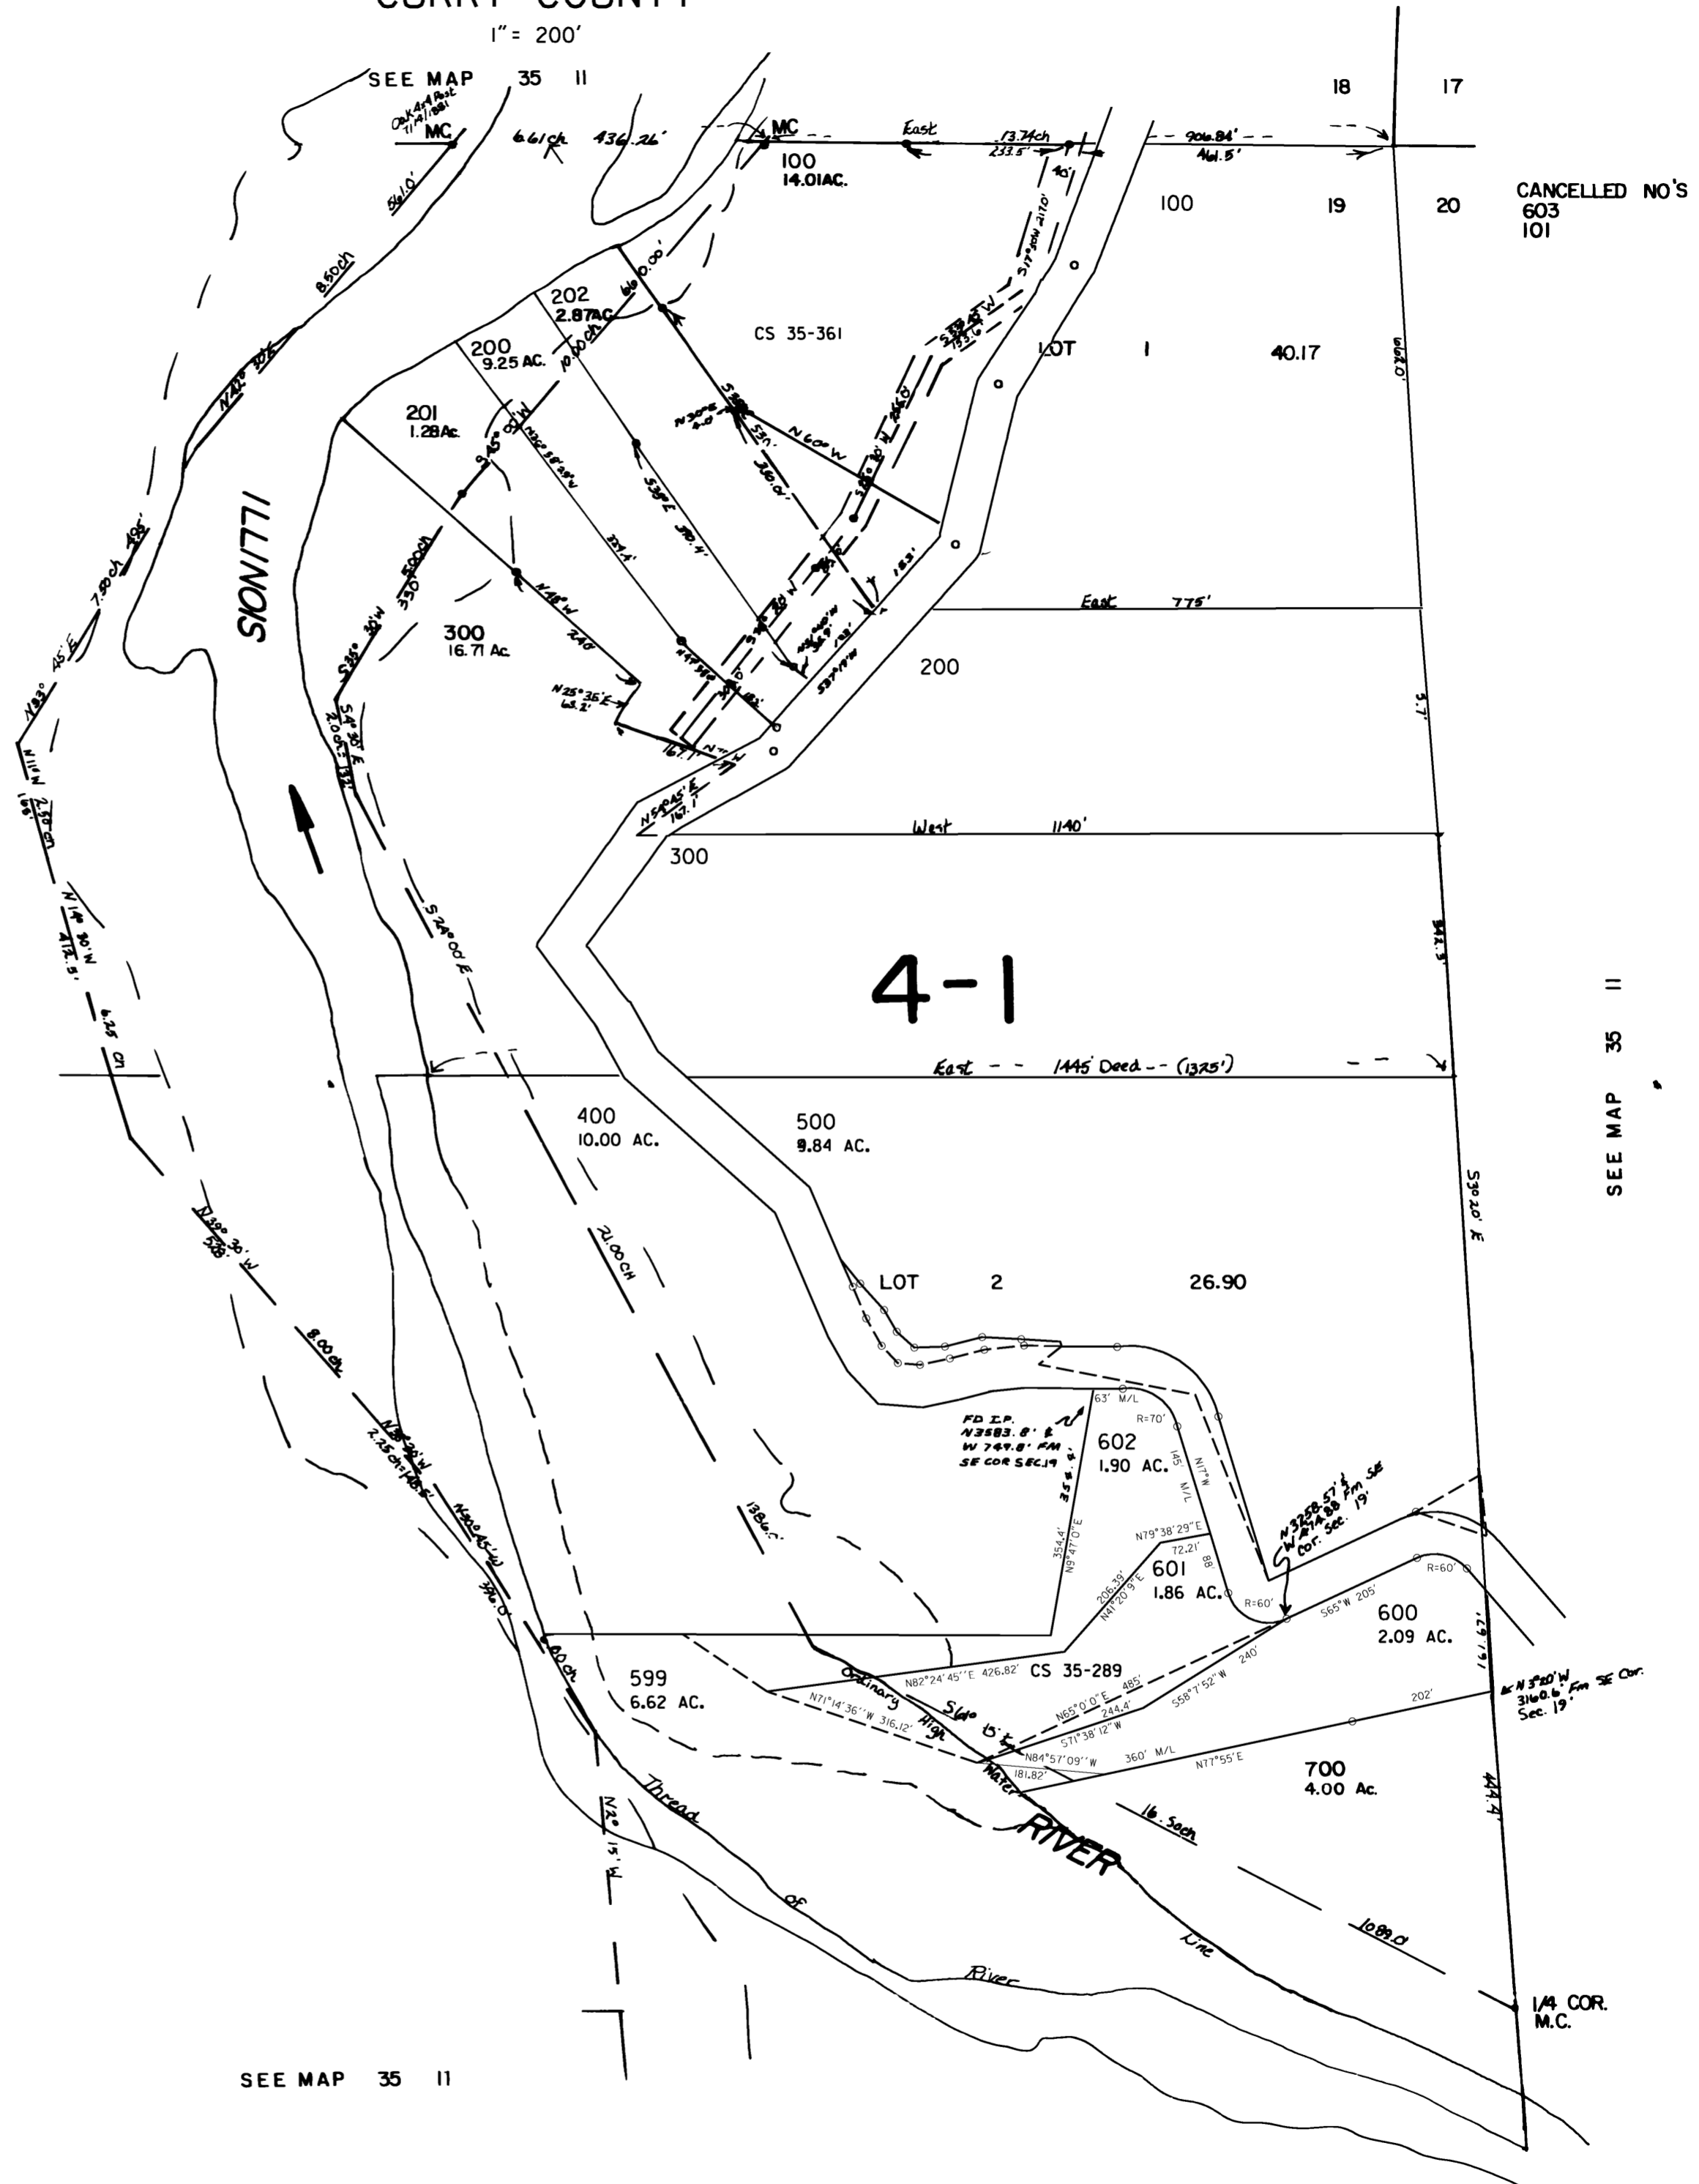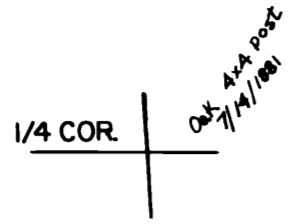

CANCELLED NO'S 603 101

4-1

SEE MAP 35 11

SEE MAP 35 11

SEE MAP 35 11

35 11 19A

REVISED 1-22-97, 9C