



THIS MAP WAS PREPARED FOR ASSESSMENT PURPOSE ONLY

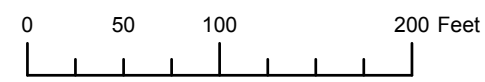

N.W.1/4 S.E.1/4 SEC.33 T.35S. R.14W. W.M. CURRY COUNTY 1" = 100'

35S14W33DB

CANCELLED: 500

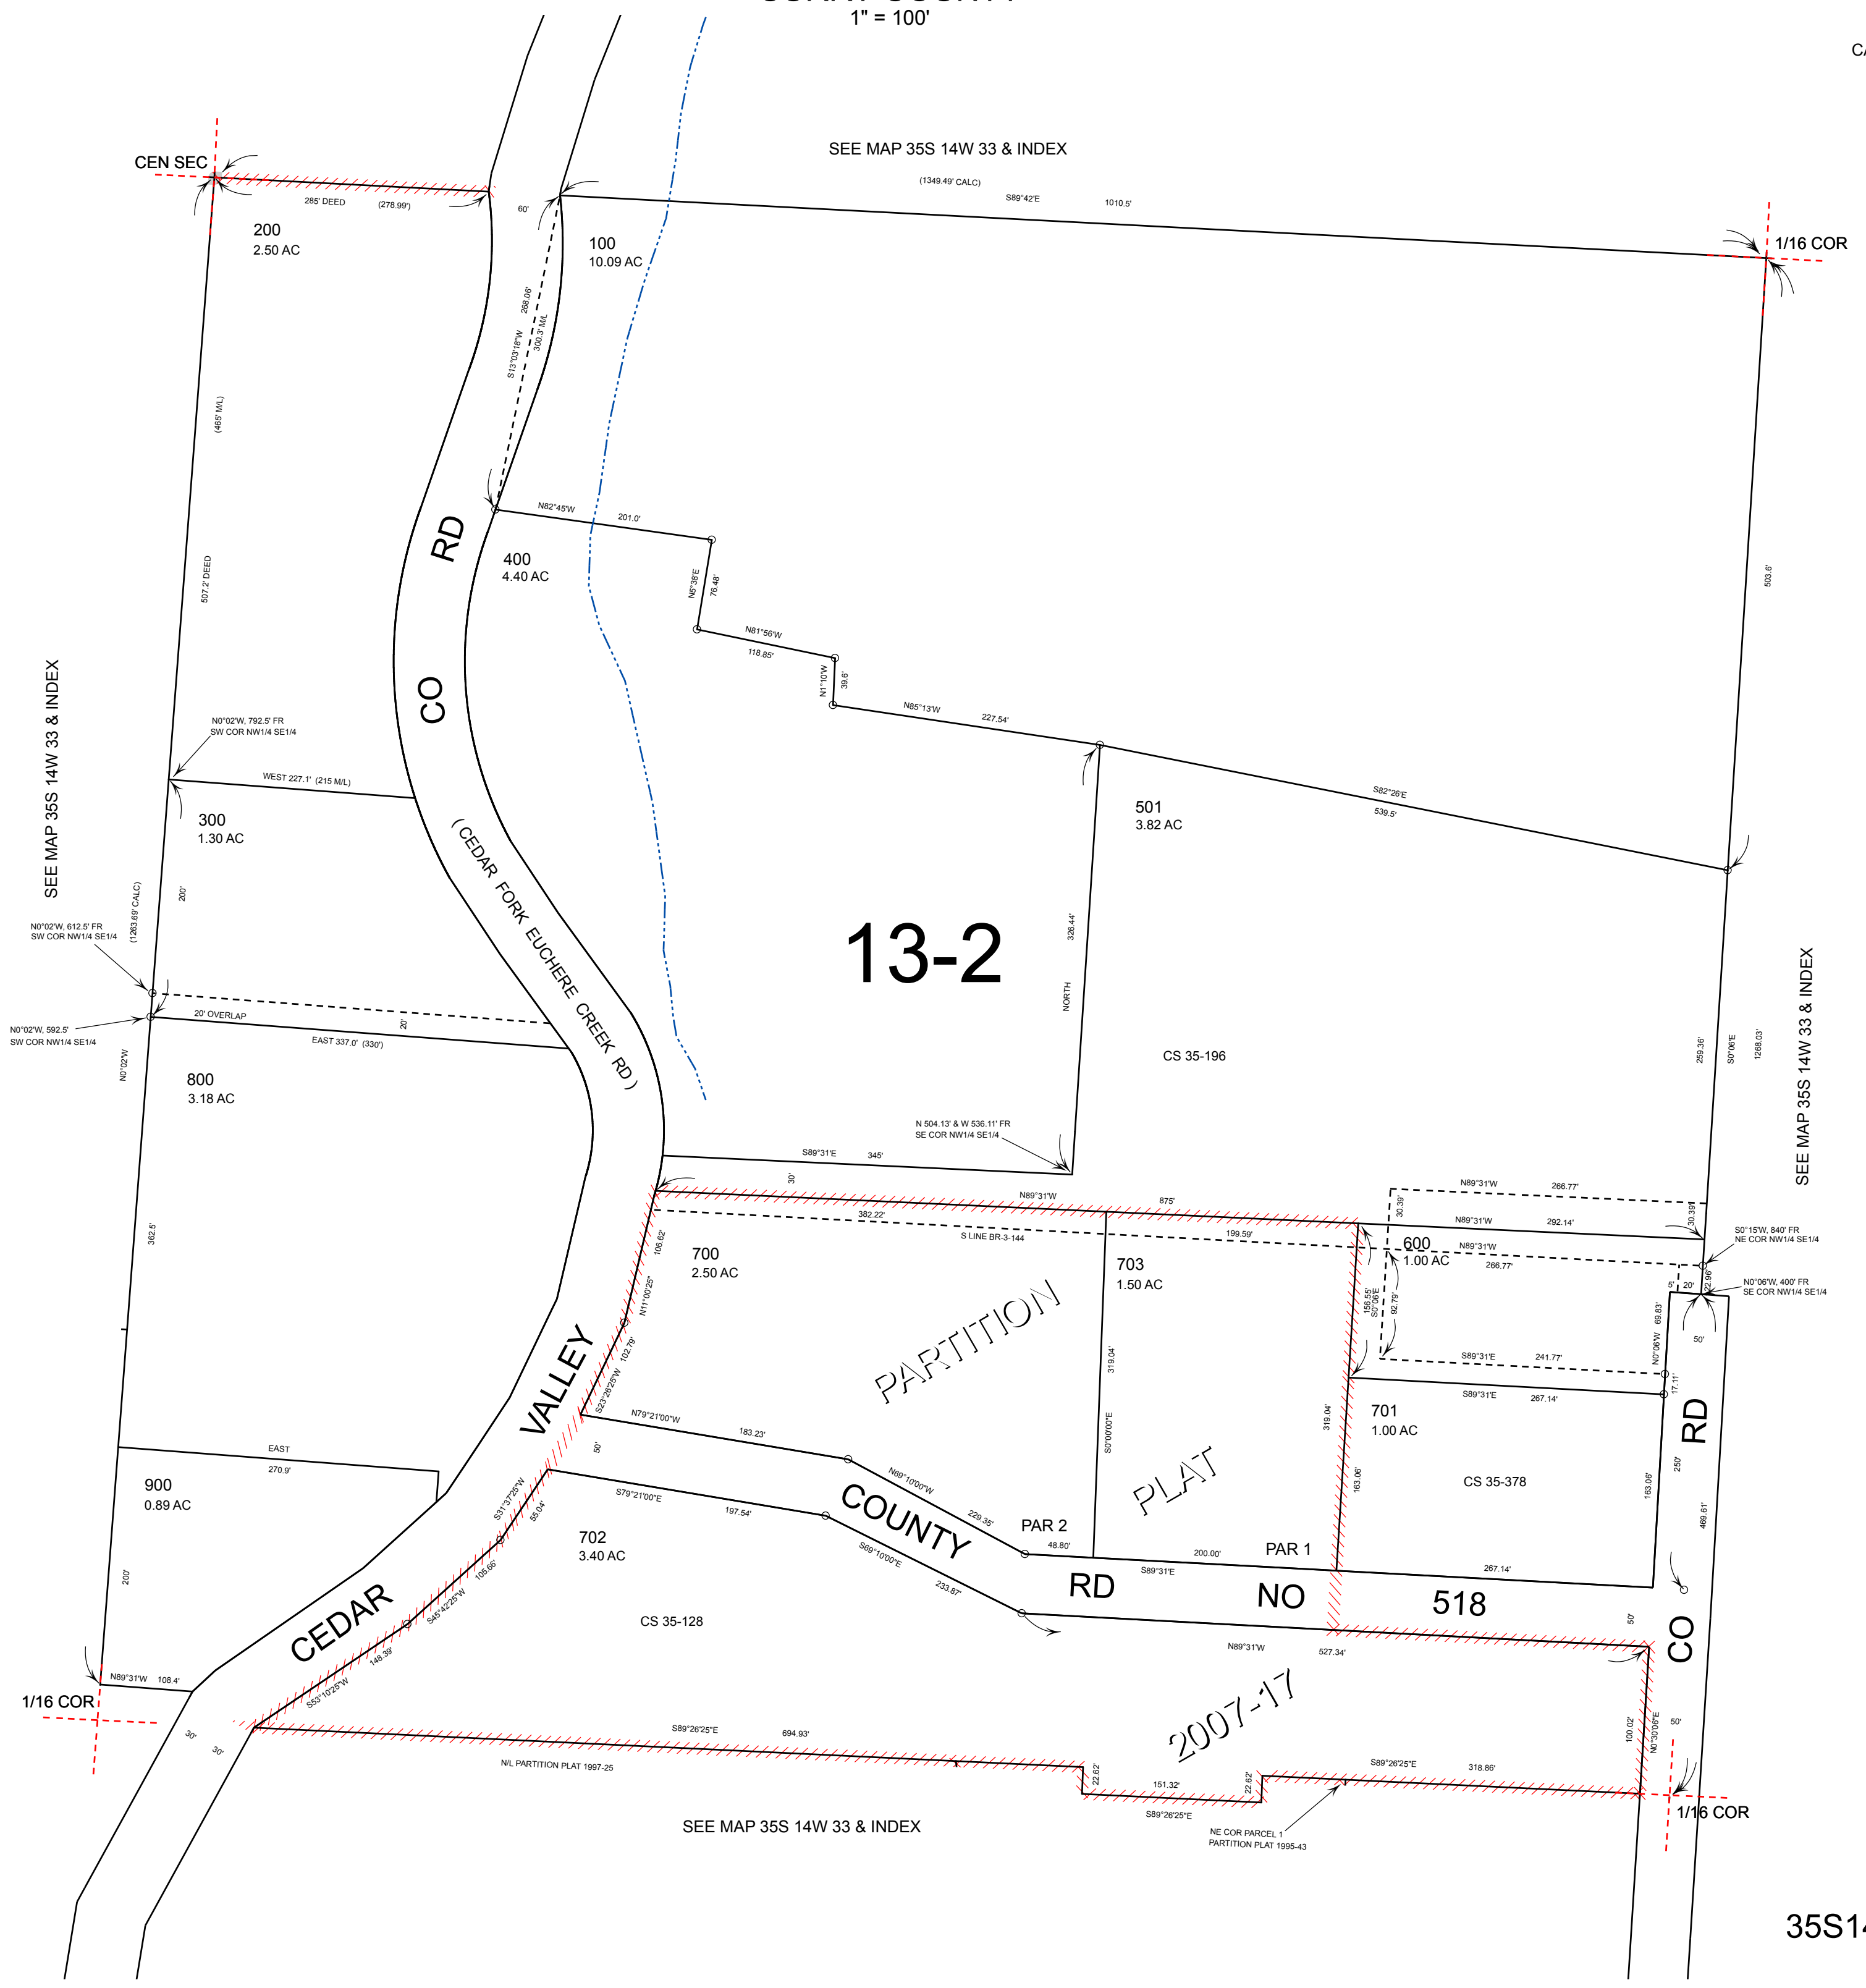

SEE MAP 35S 14W 33 & INDEX

SEE MAP 35S 14W 33 & INDEX

SEE MAP 35S 14W 33 & INDEX

SEE MAP 35S 14W 33 & INDEX

Revised: TK 4/27/2012


35S14W33DB

THIS MAP WAS PREPARED FOR
ASSESSMENT PURPOSE ONLY

NW1/4 SE1/4 SECTION 33 T.35S. R14W. W.M.
CURRY COUNTY


35 14 33DB

1" = 100'

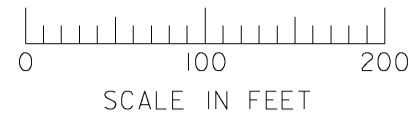

SEE MAP 35 14 33 & INDEX

CANCELLED NO.
500

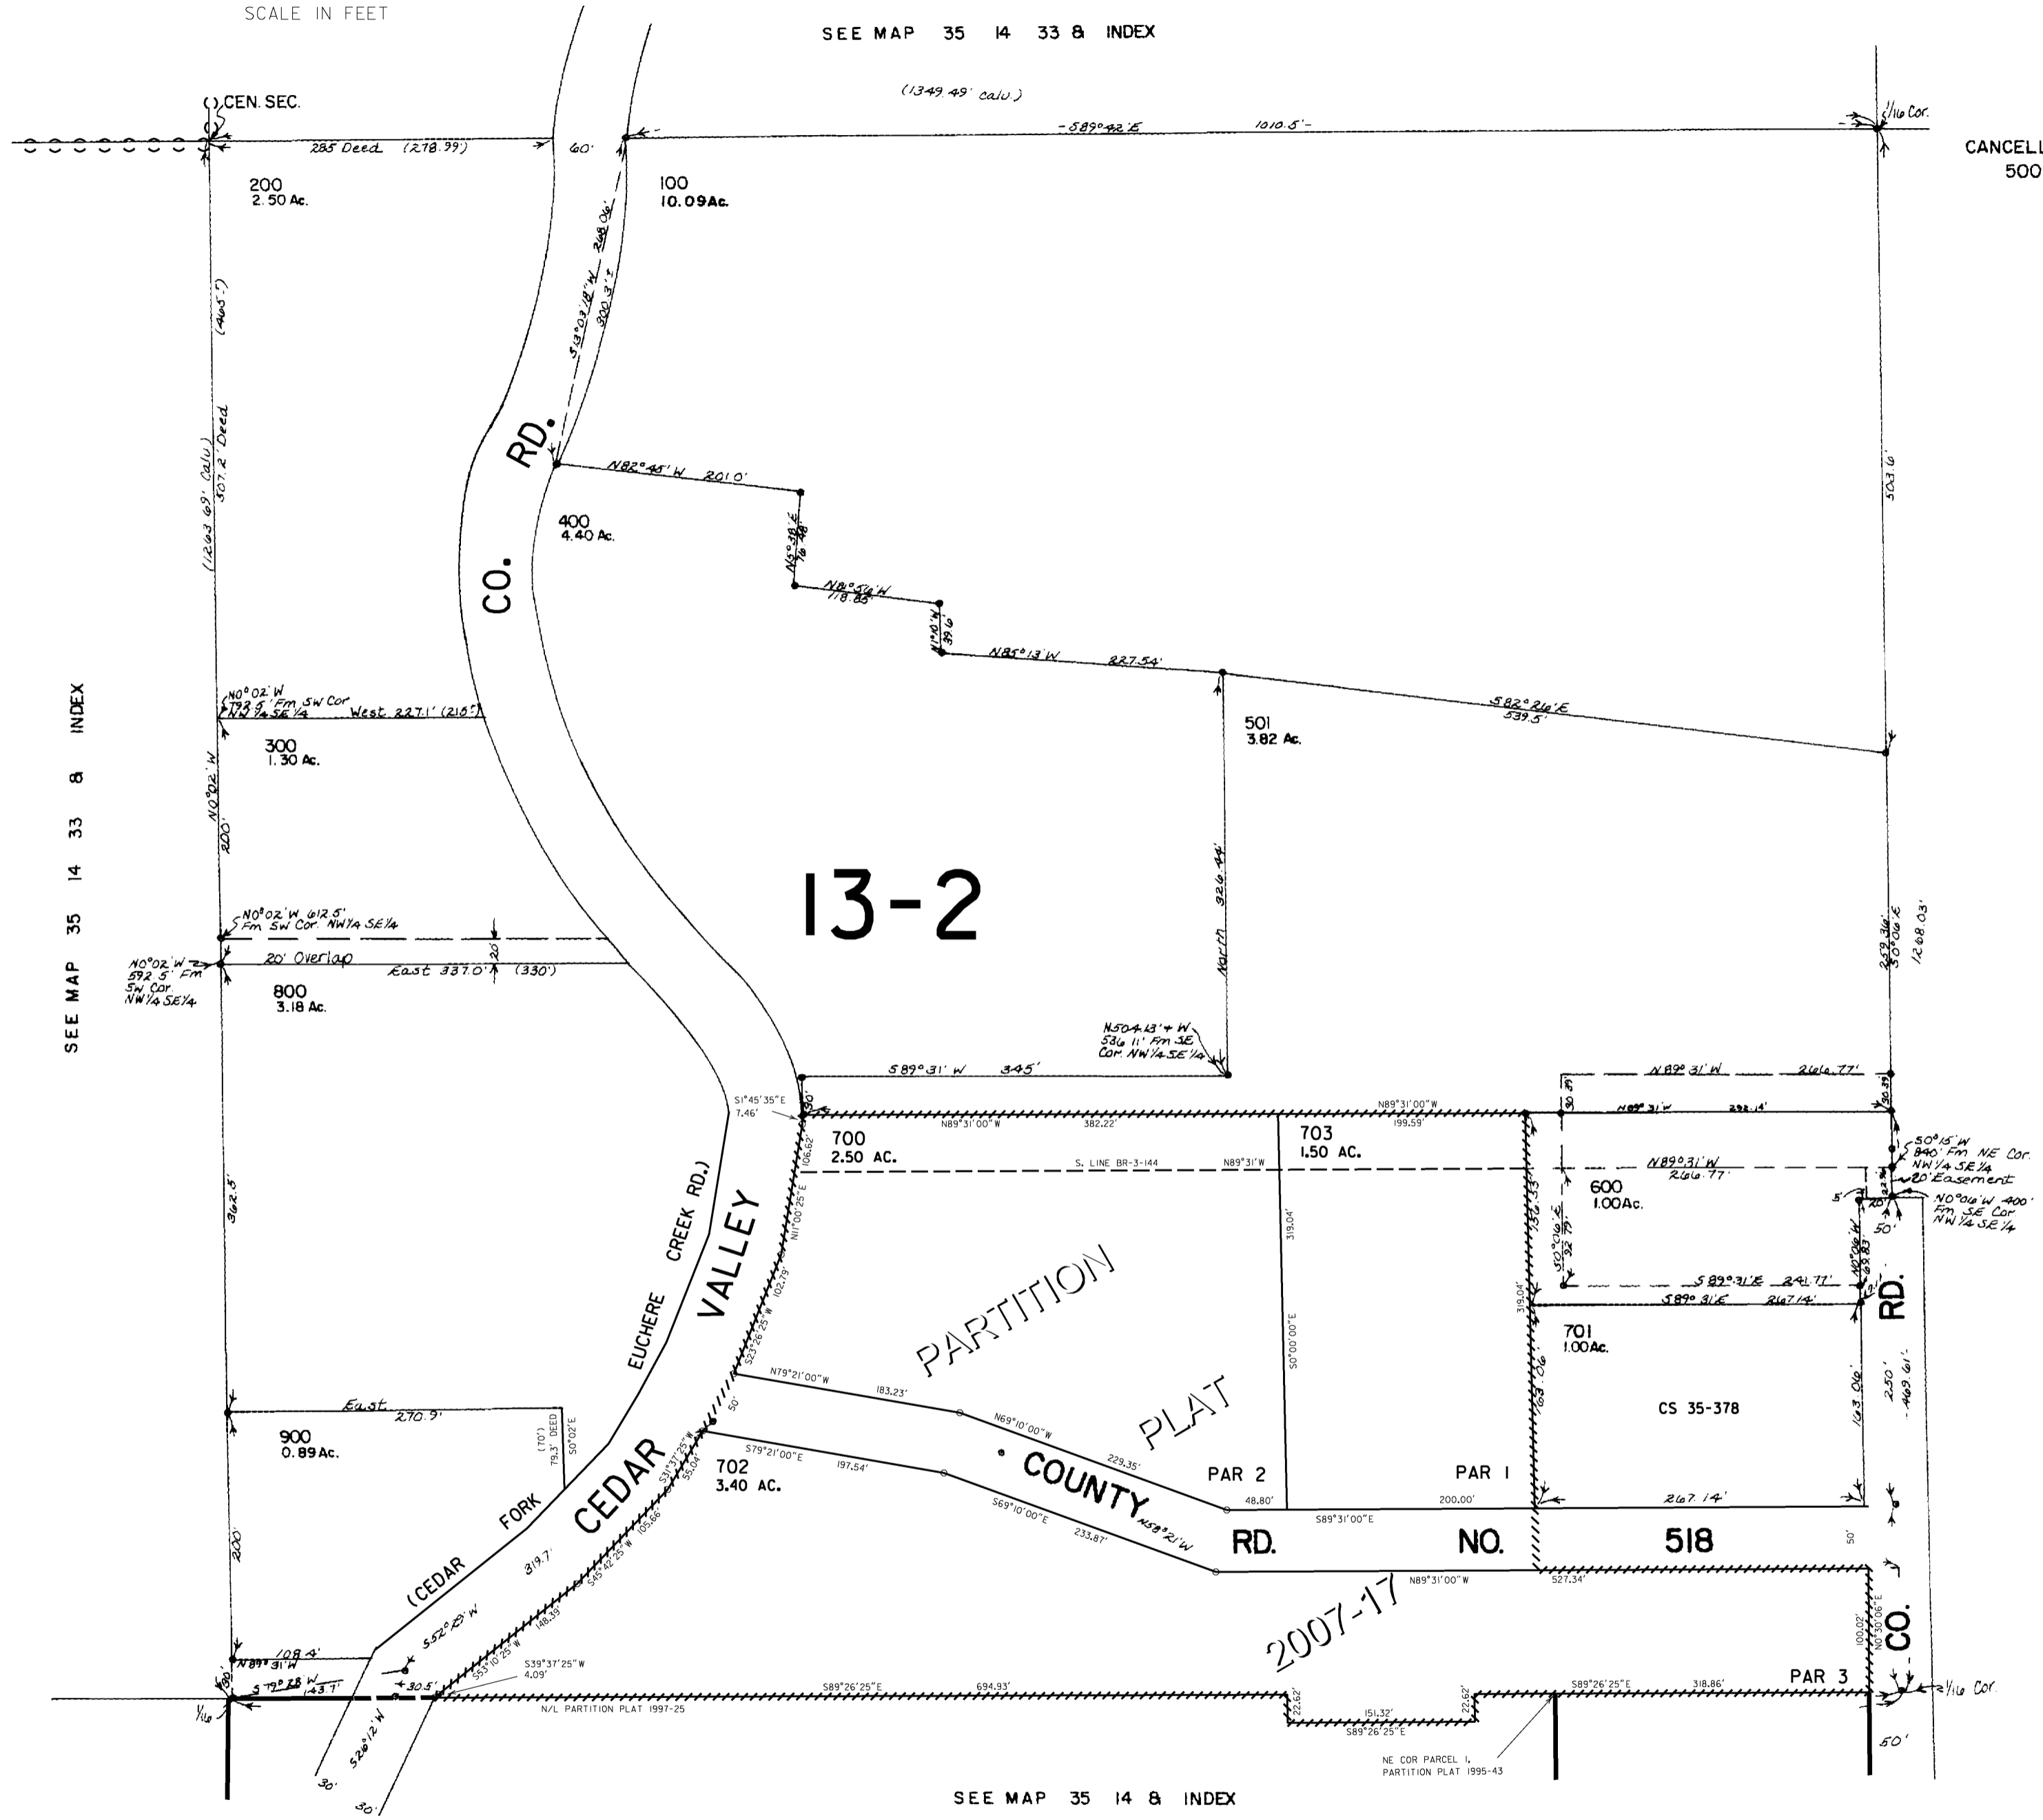

SEE MAP 35 14 33 & INDEX

SEE MAP 35 14 33 & INDEX

SEE MAP 35 14 & INDEX

Revised
8/15/2007, RAA
35 14 33DB


THIS MAP WAS PREPARED FOR
ASSESSMENT PURPOSE ONLY

NW1/4 SE1/4 SEC. 33 T.35S. R.14W.W.M.
CURRY COUNTY

35 14 33DB

1" = 100'

SEE MAP 35 14 33 & INDEX

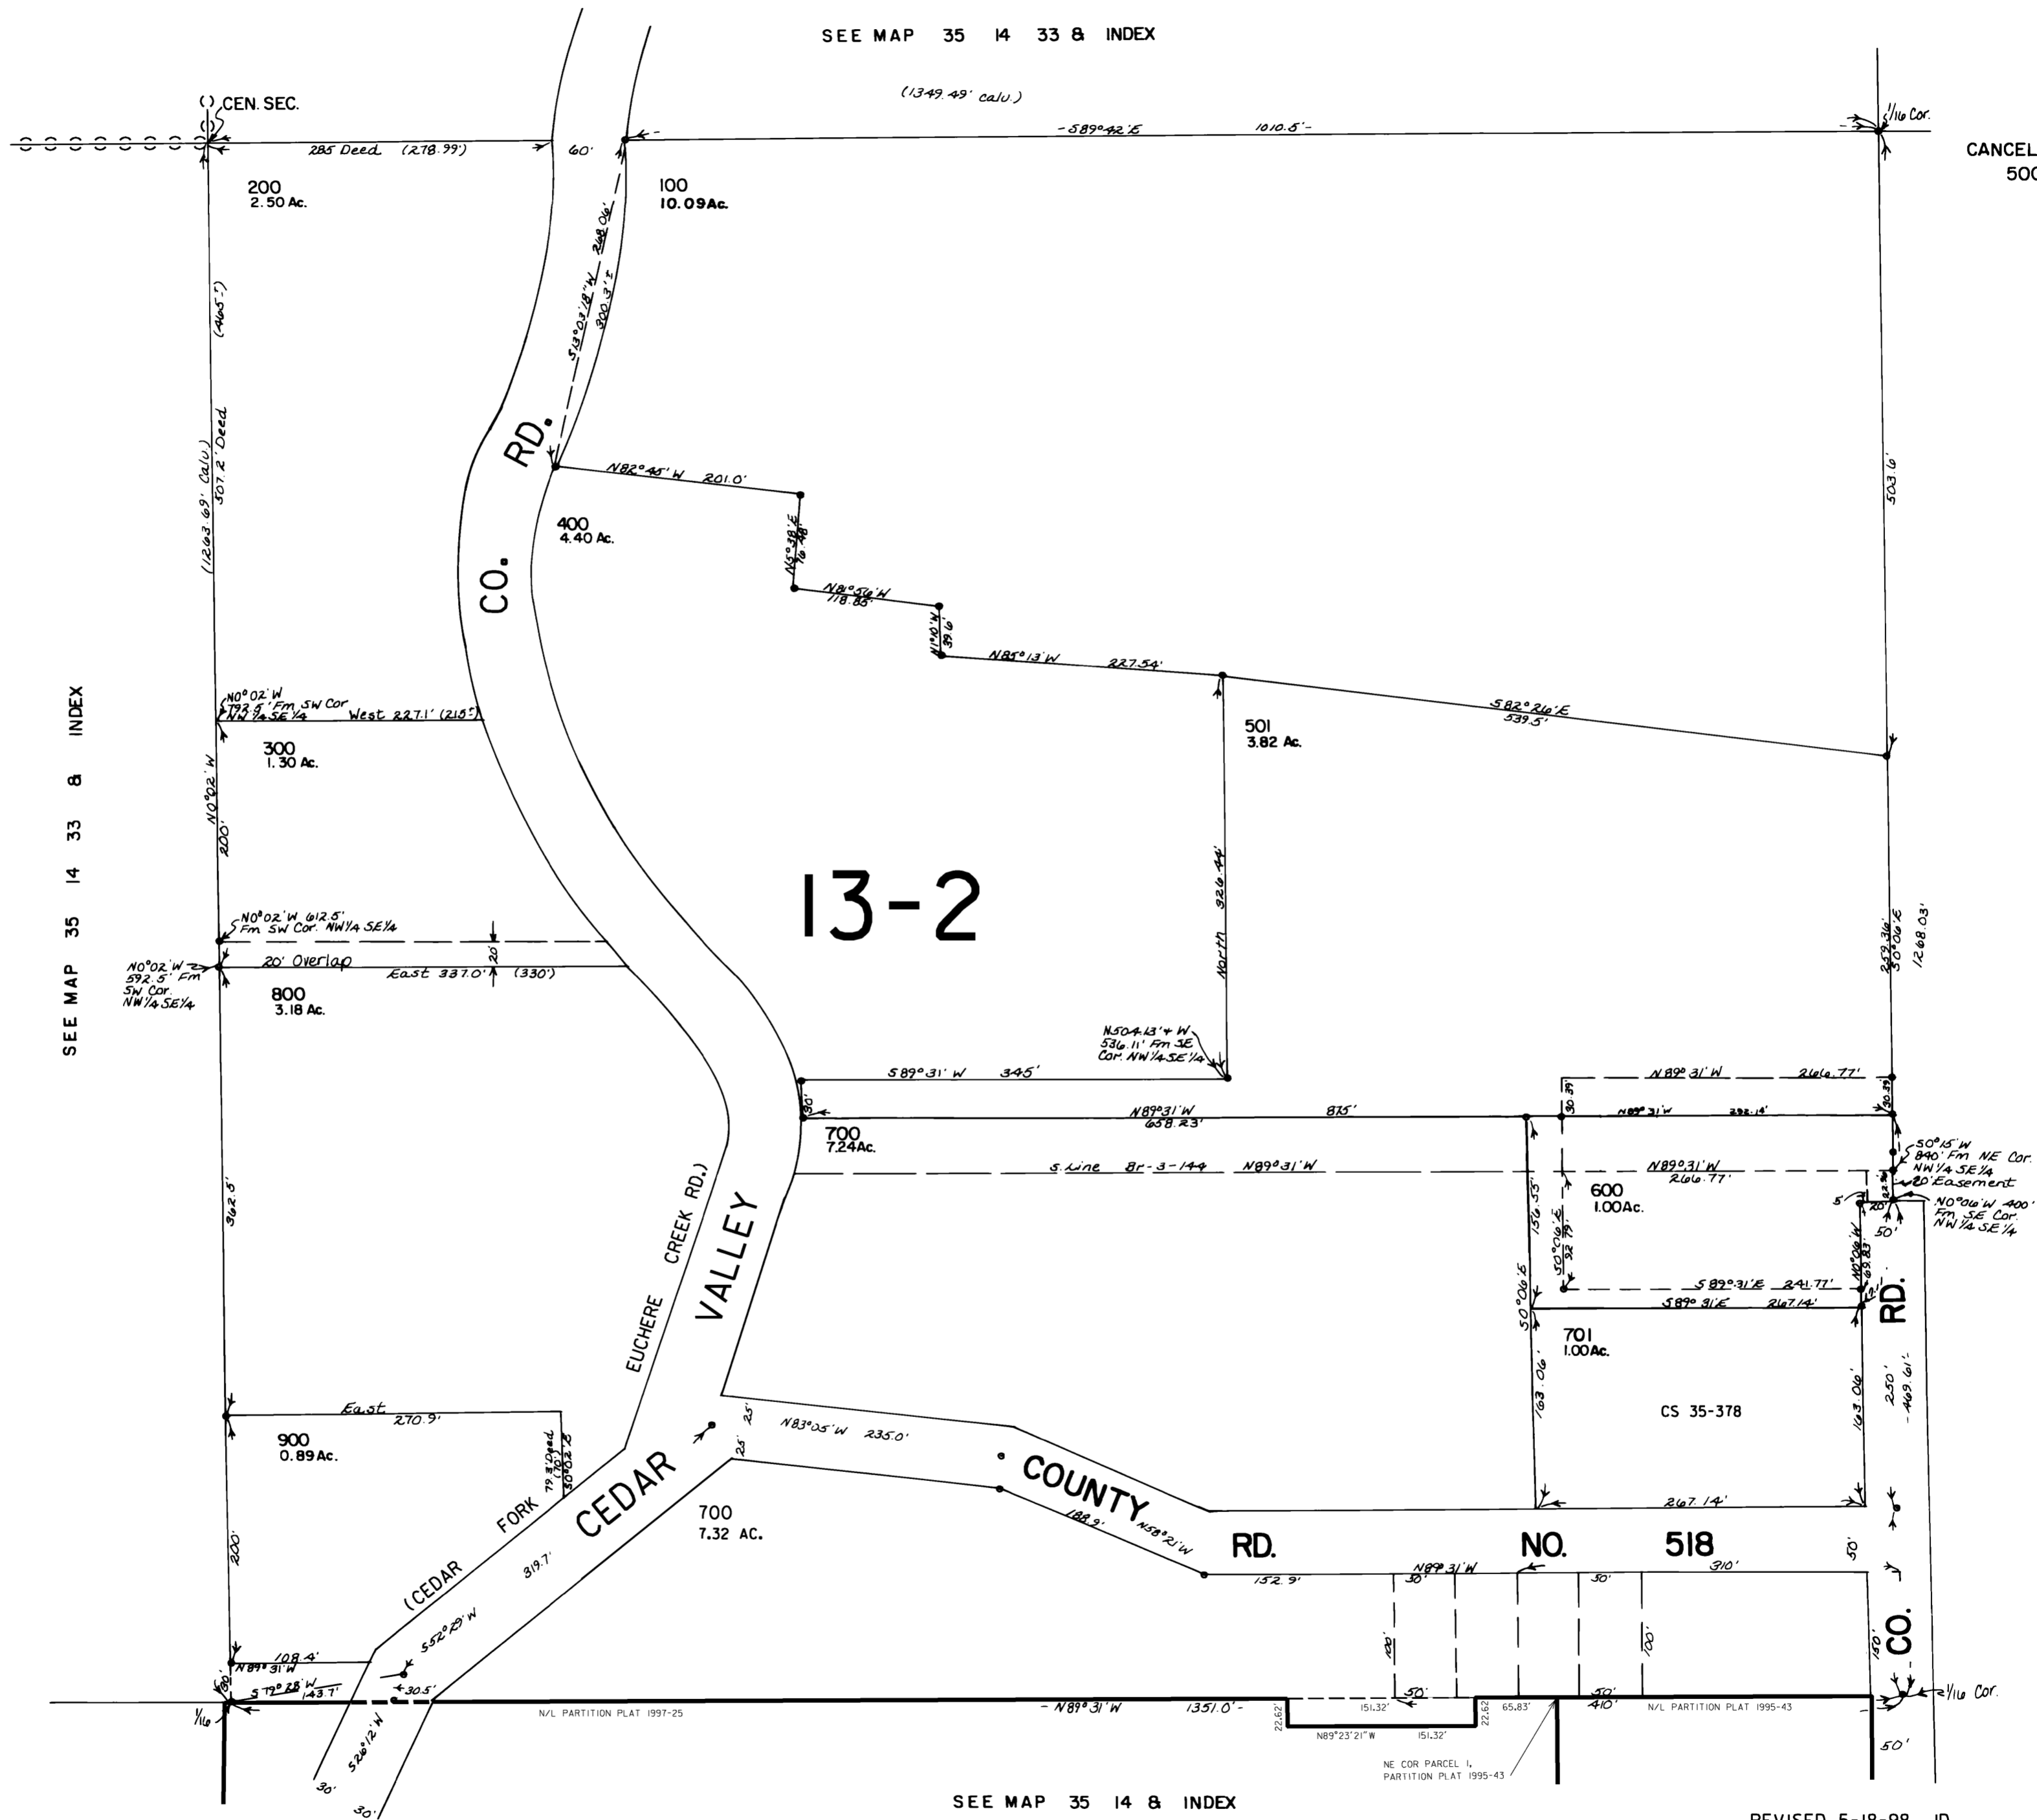

CANCELLED NO.
500

SEE MAP 35 14 33 & INDEX

SEE MAP 35 14 33 & INDEX

13-2

SEE MAP 35 14 & INDEX

REVISED 5-18-98, JD

Revised
2/9/2005, DBJ

35 14 33DB