

THIS MAP WAS PREPARED FOR
ASSESSMENT PURPOSE ONLY




SE1/4 SEC. 36, T.35S. R.15W. W.M.
CURRY COUNTY

1" = 200'

35 15 36D

CANCELLED NO'S
2401

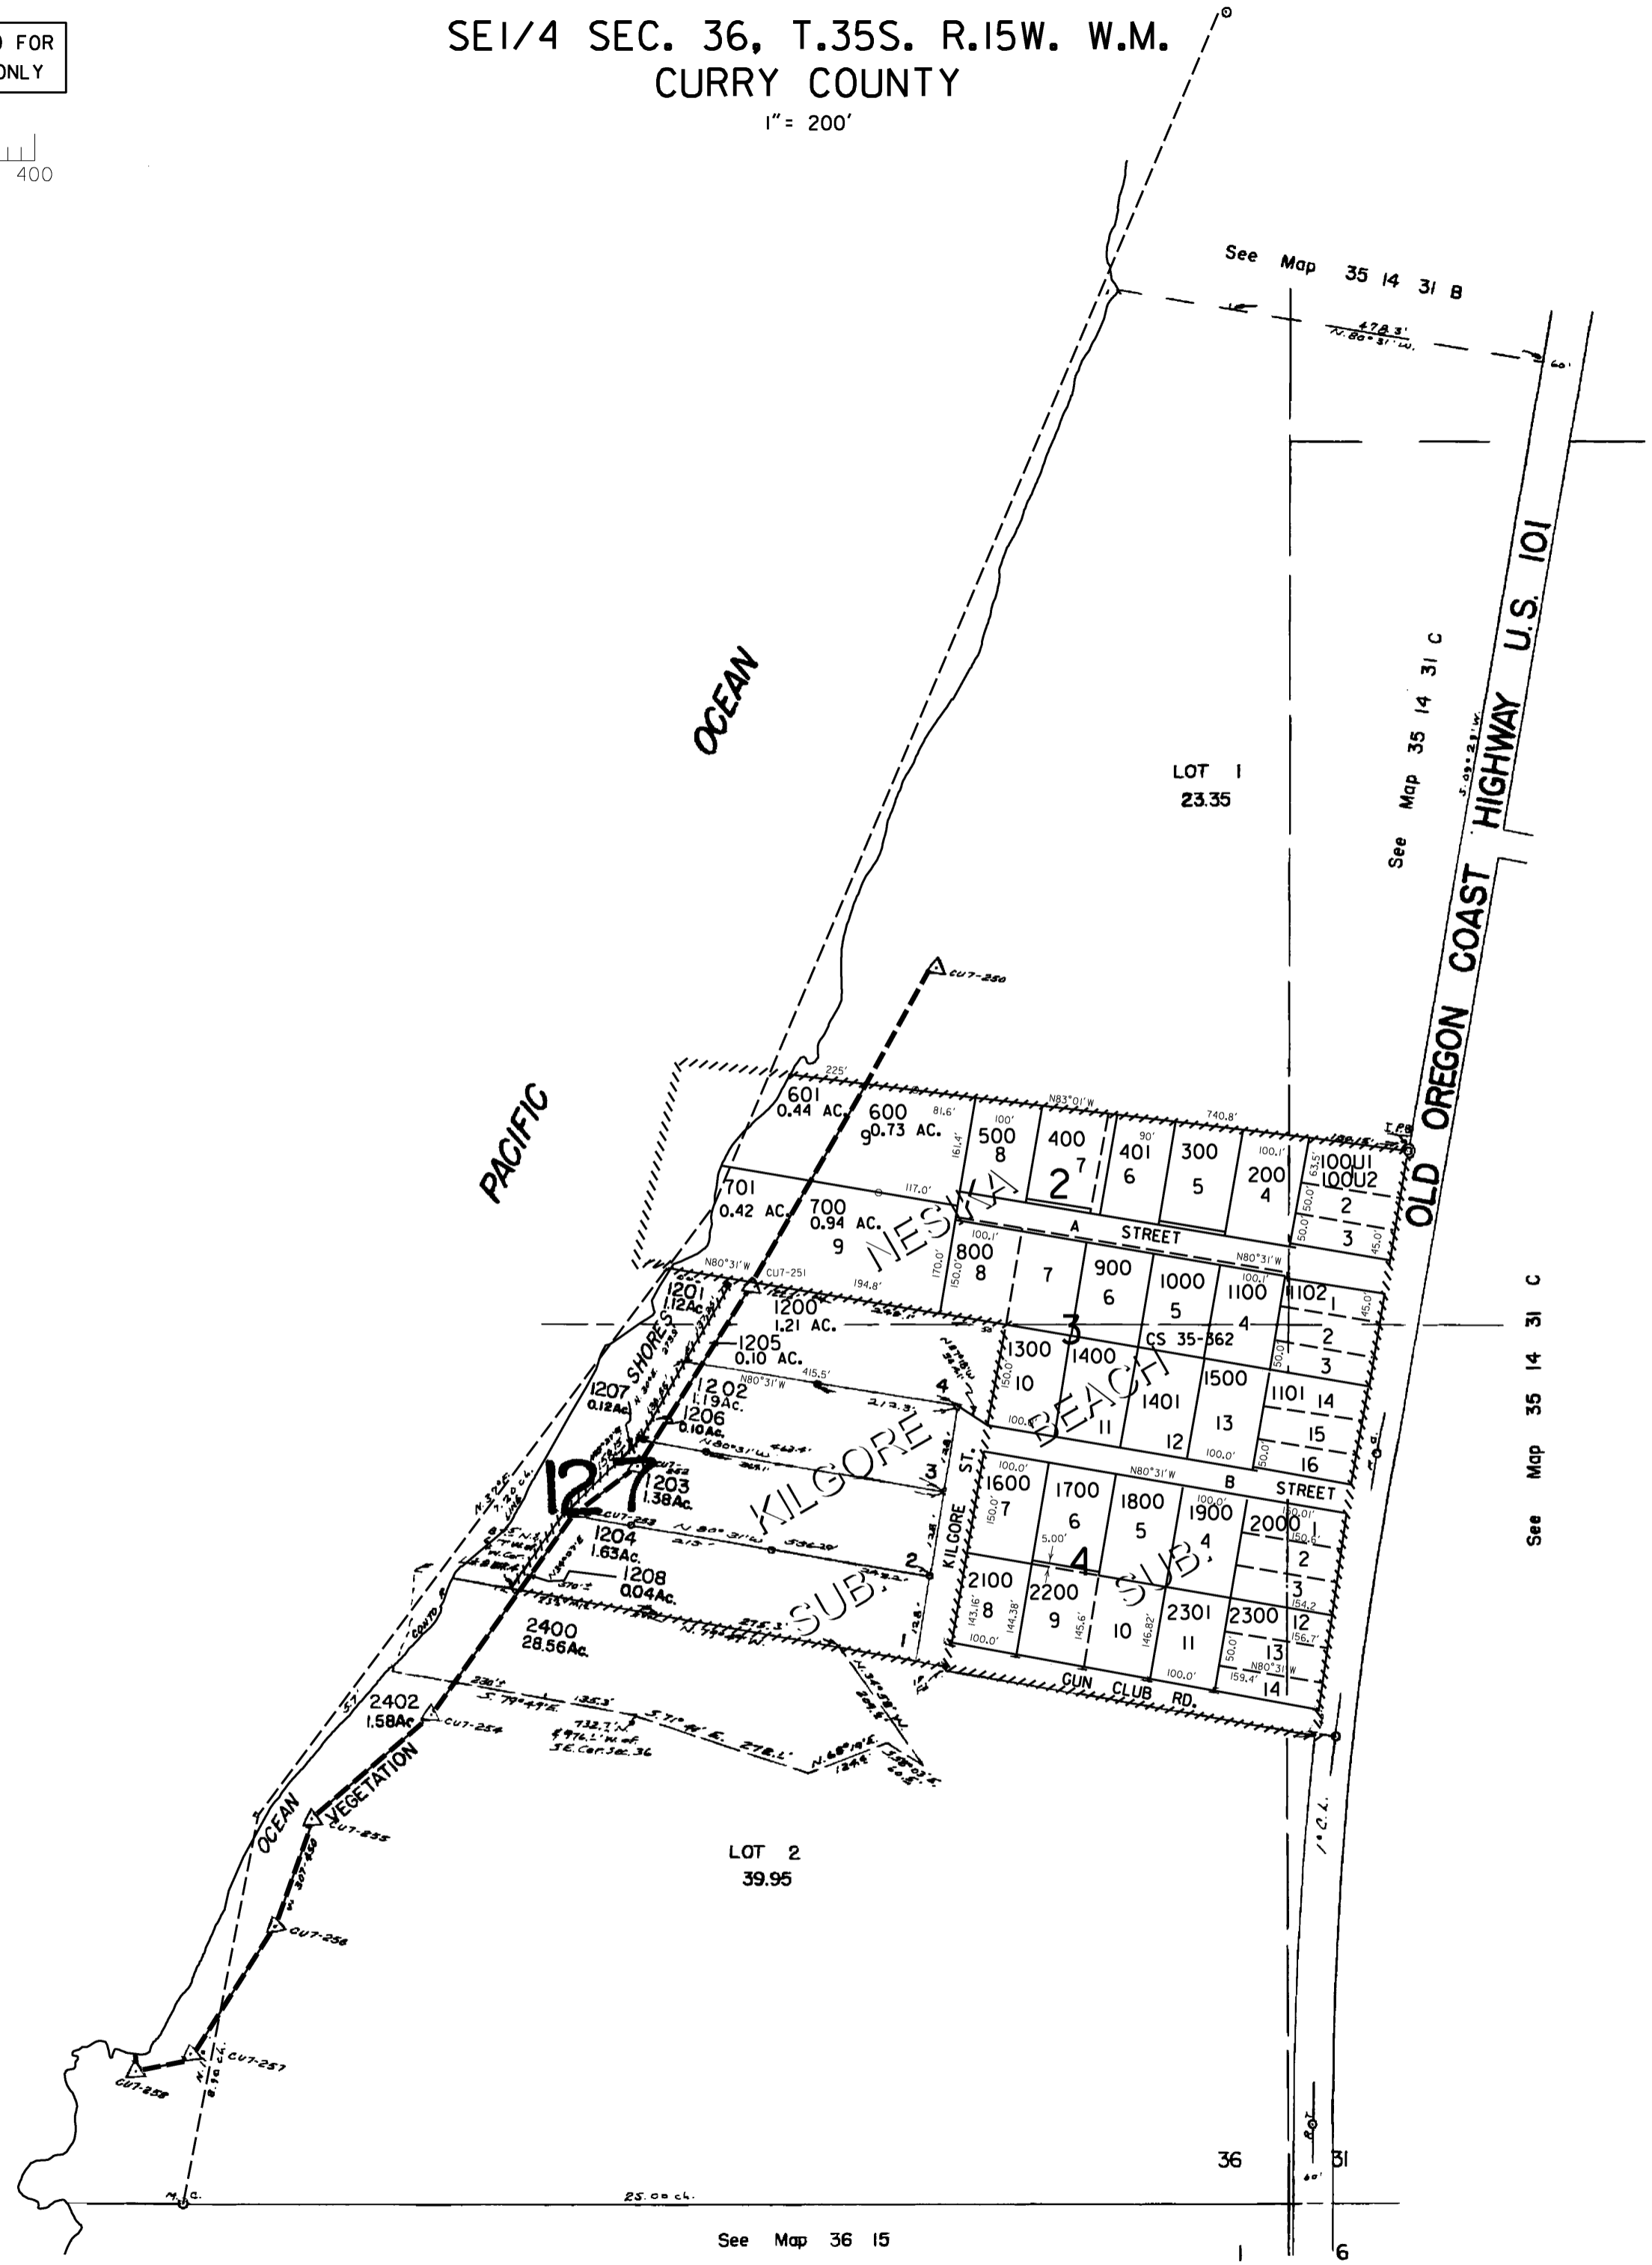

See Map 35 14 31 B

See Map 35 14 31 C

See Map 35 14 31 C

See Map 36 15

Revised
9/18/2008, RAA
35 15 36D

THIS MAP WAS PREPARED FOR ASSESSMENT PURPOSE ONLY




SE1/4 SEC. 36, T.35S. R.15W. W.M. CURRY COUNTY

1" = 200'

35 15 36D

CANCELLED NO'S 2401

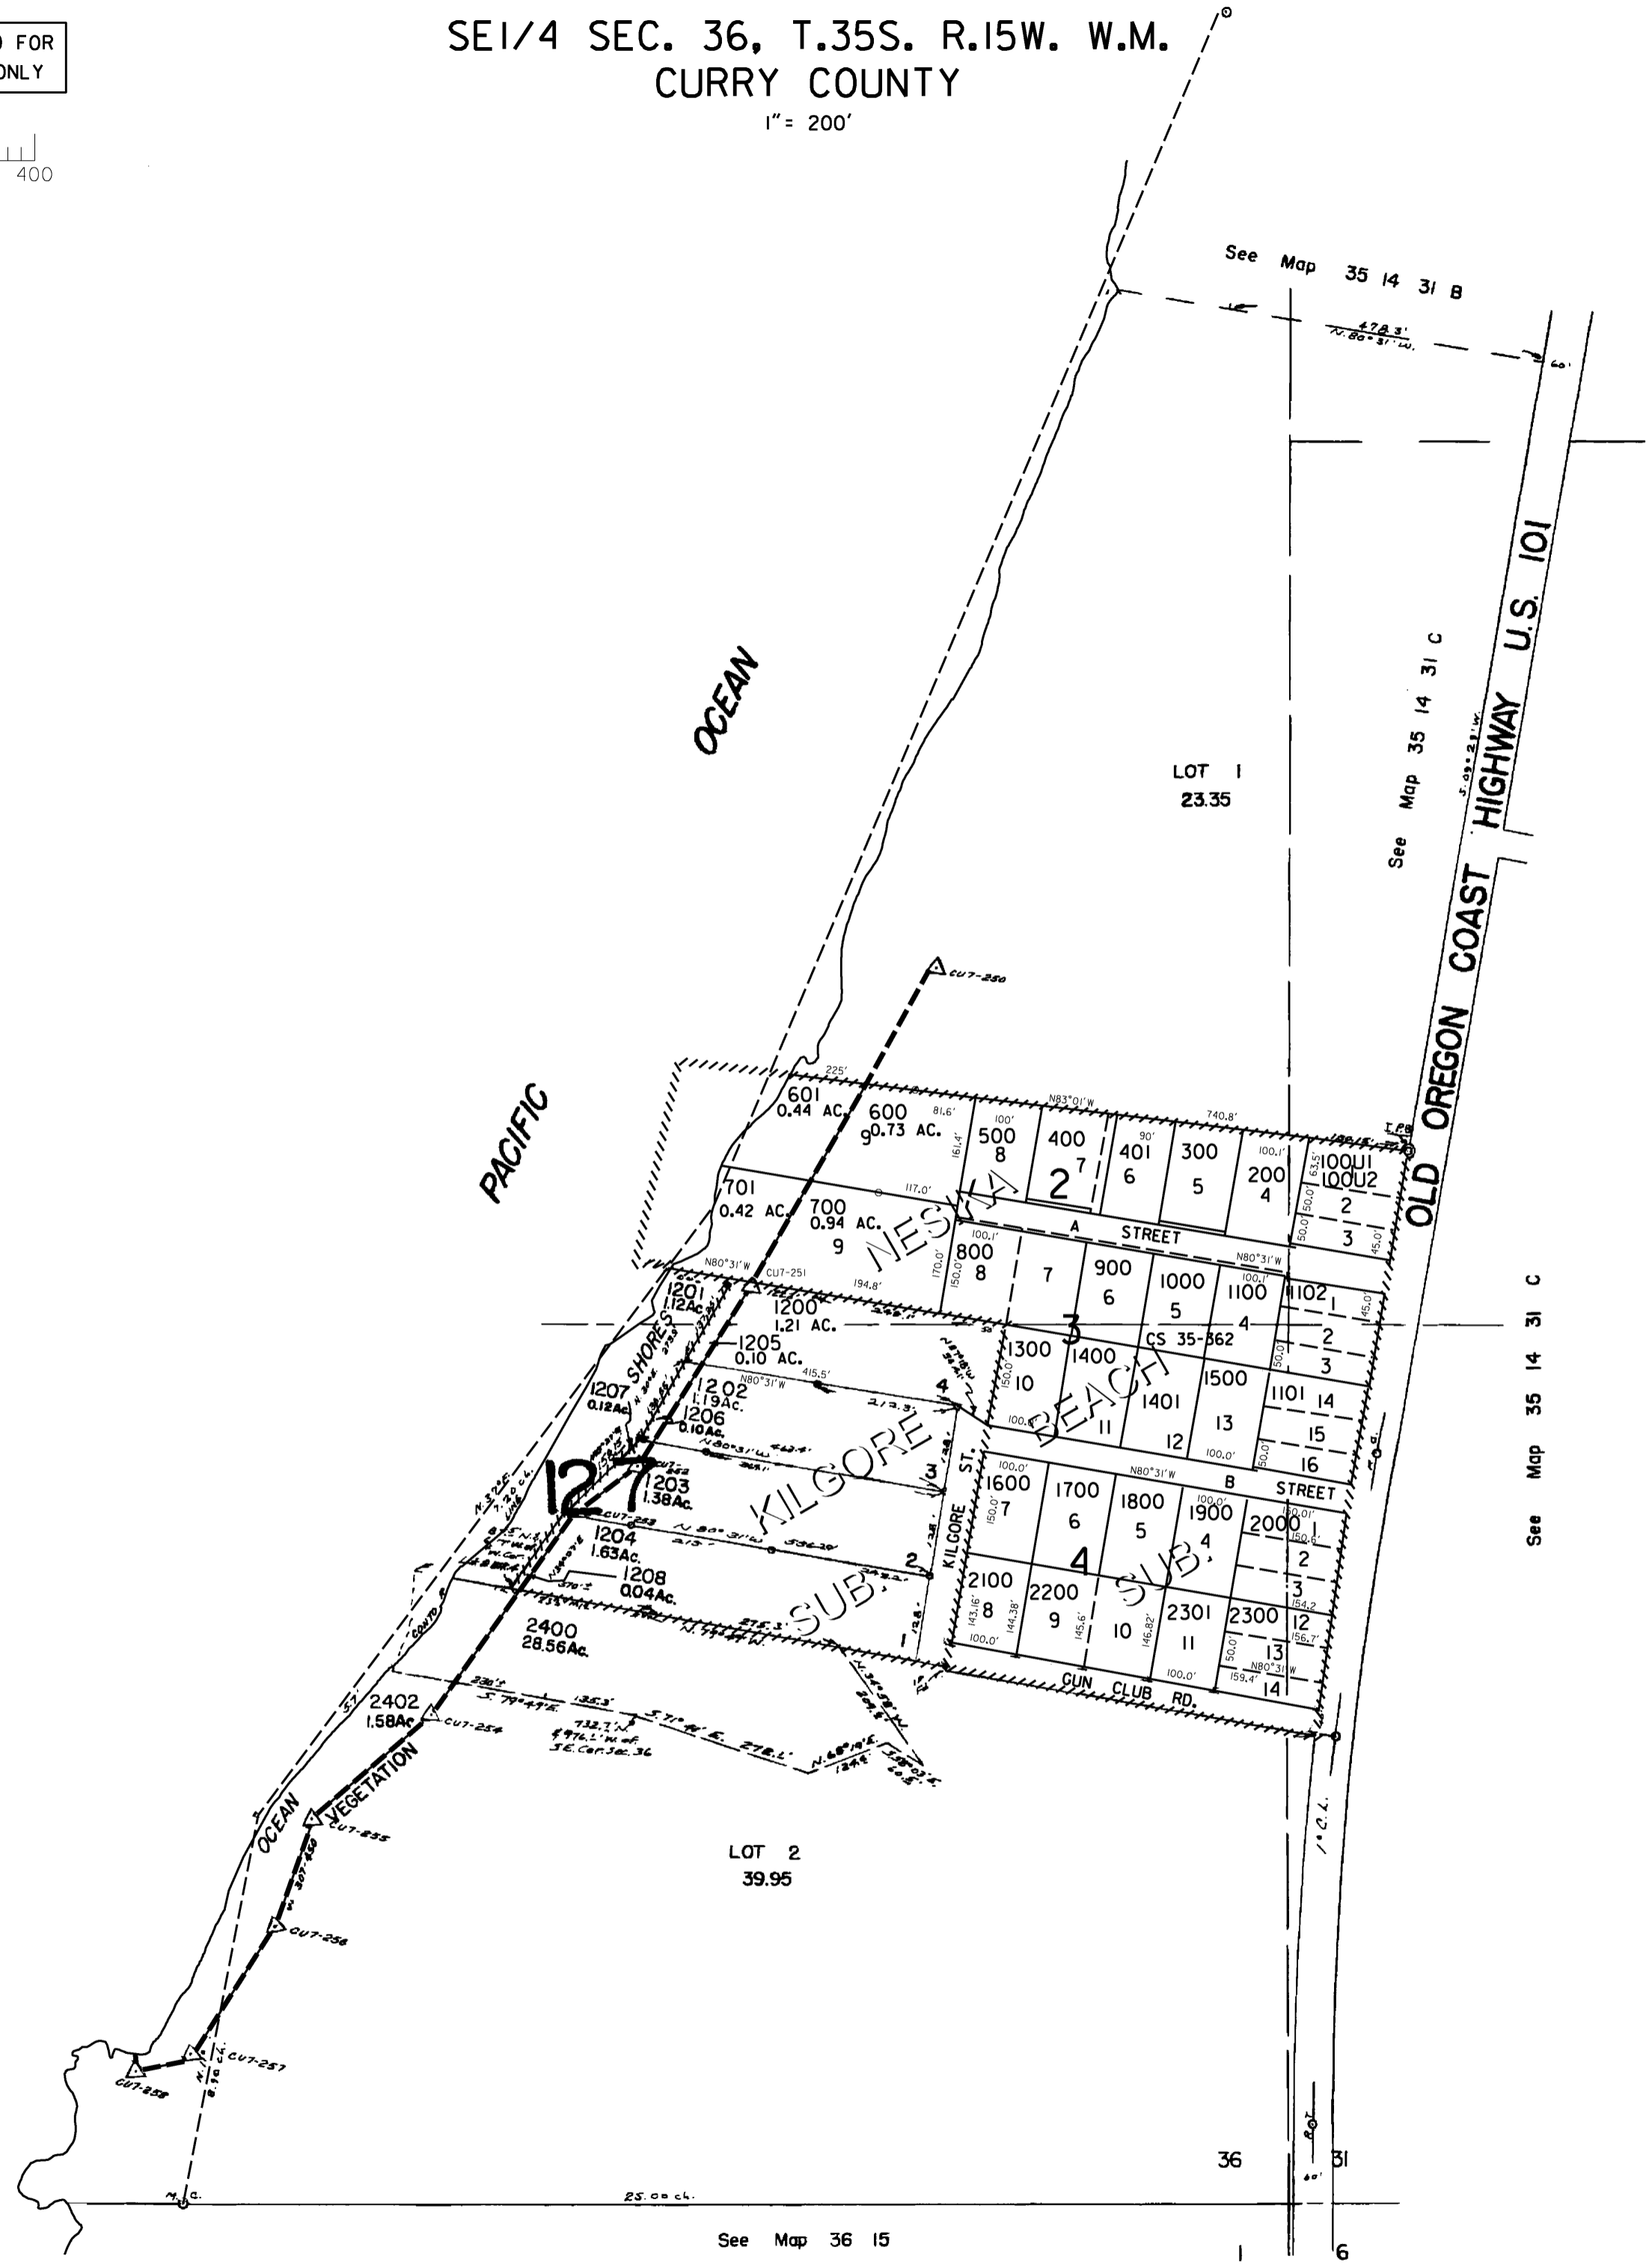

See Map 35 14 31 B

See Map 35 14 31 C

See Map 35 14 31 C

See Map 36 15

Revised 8/14/2007, RAA 35 15 36D

THIS MAP WAS PREPARED FOR
ASSESSMENT PURPOSE ONLY




SE1/4 SEC. 36, T.35S. R.15W. W.M.
CURRY COUNTY

1" = 200'

35 15 36D

CANCELLED NO'S
2401

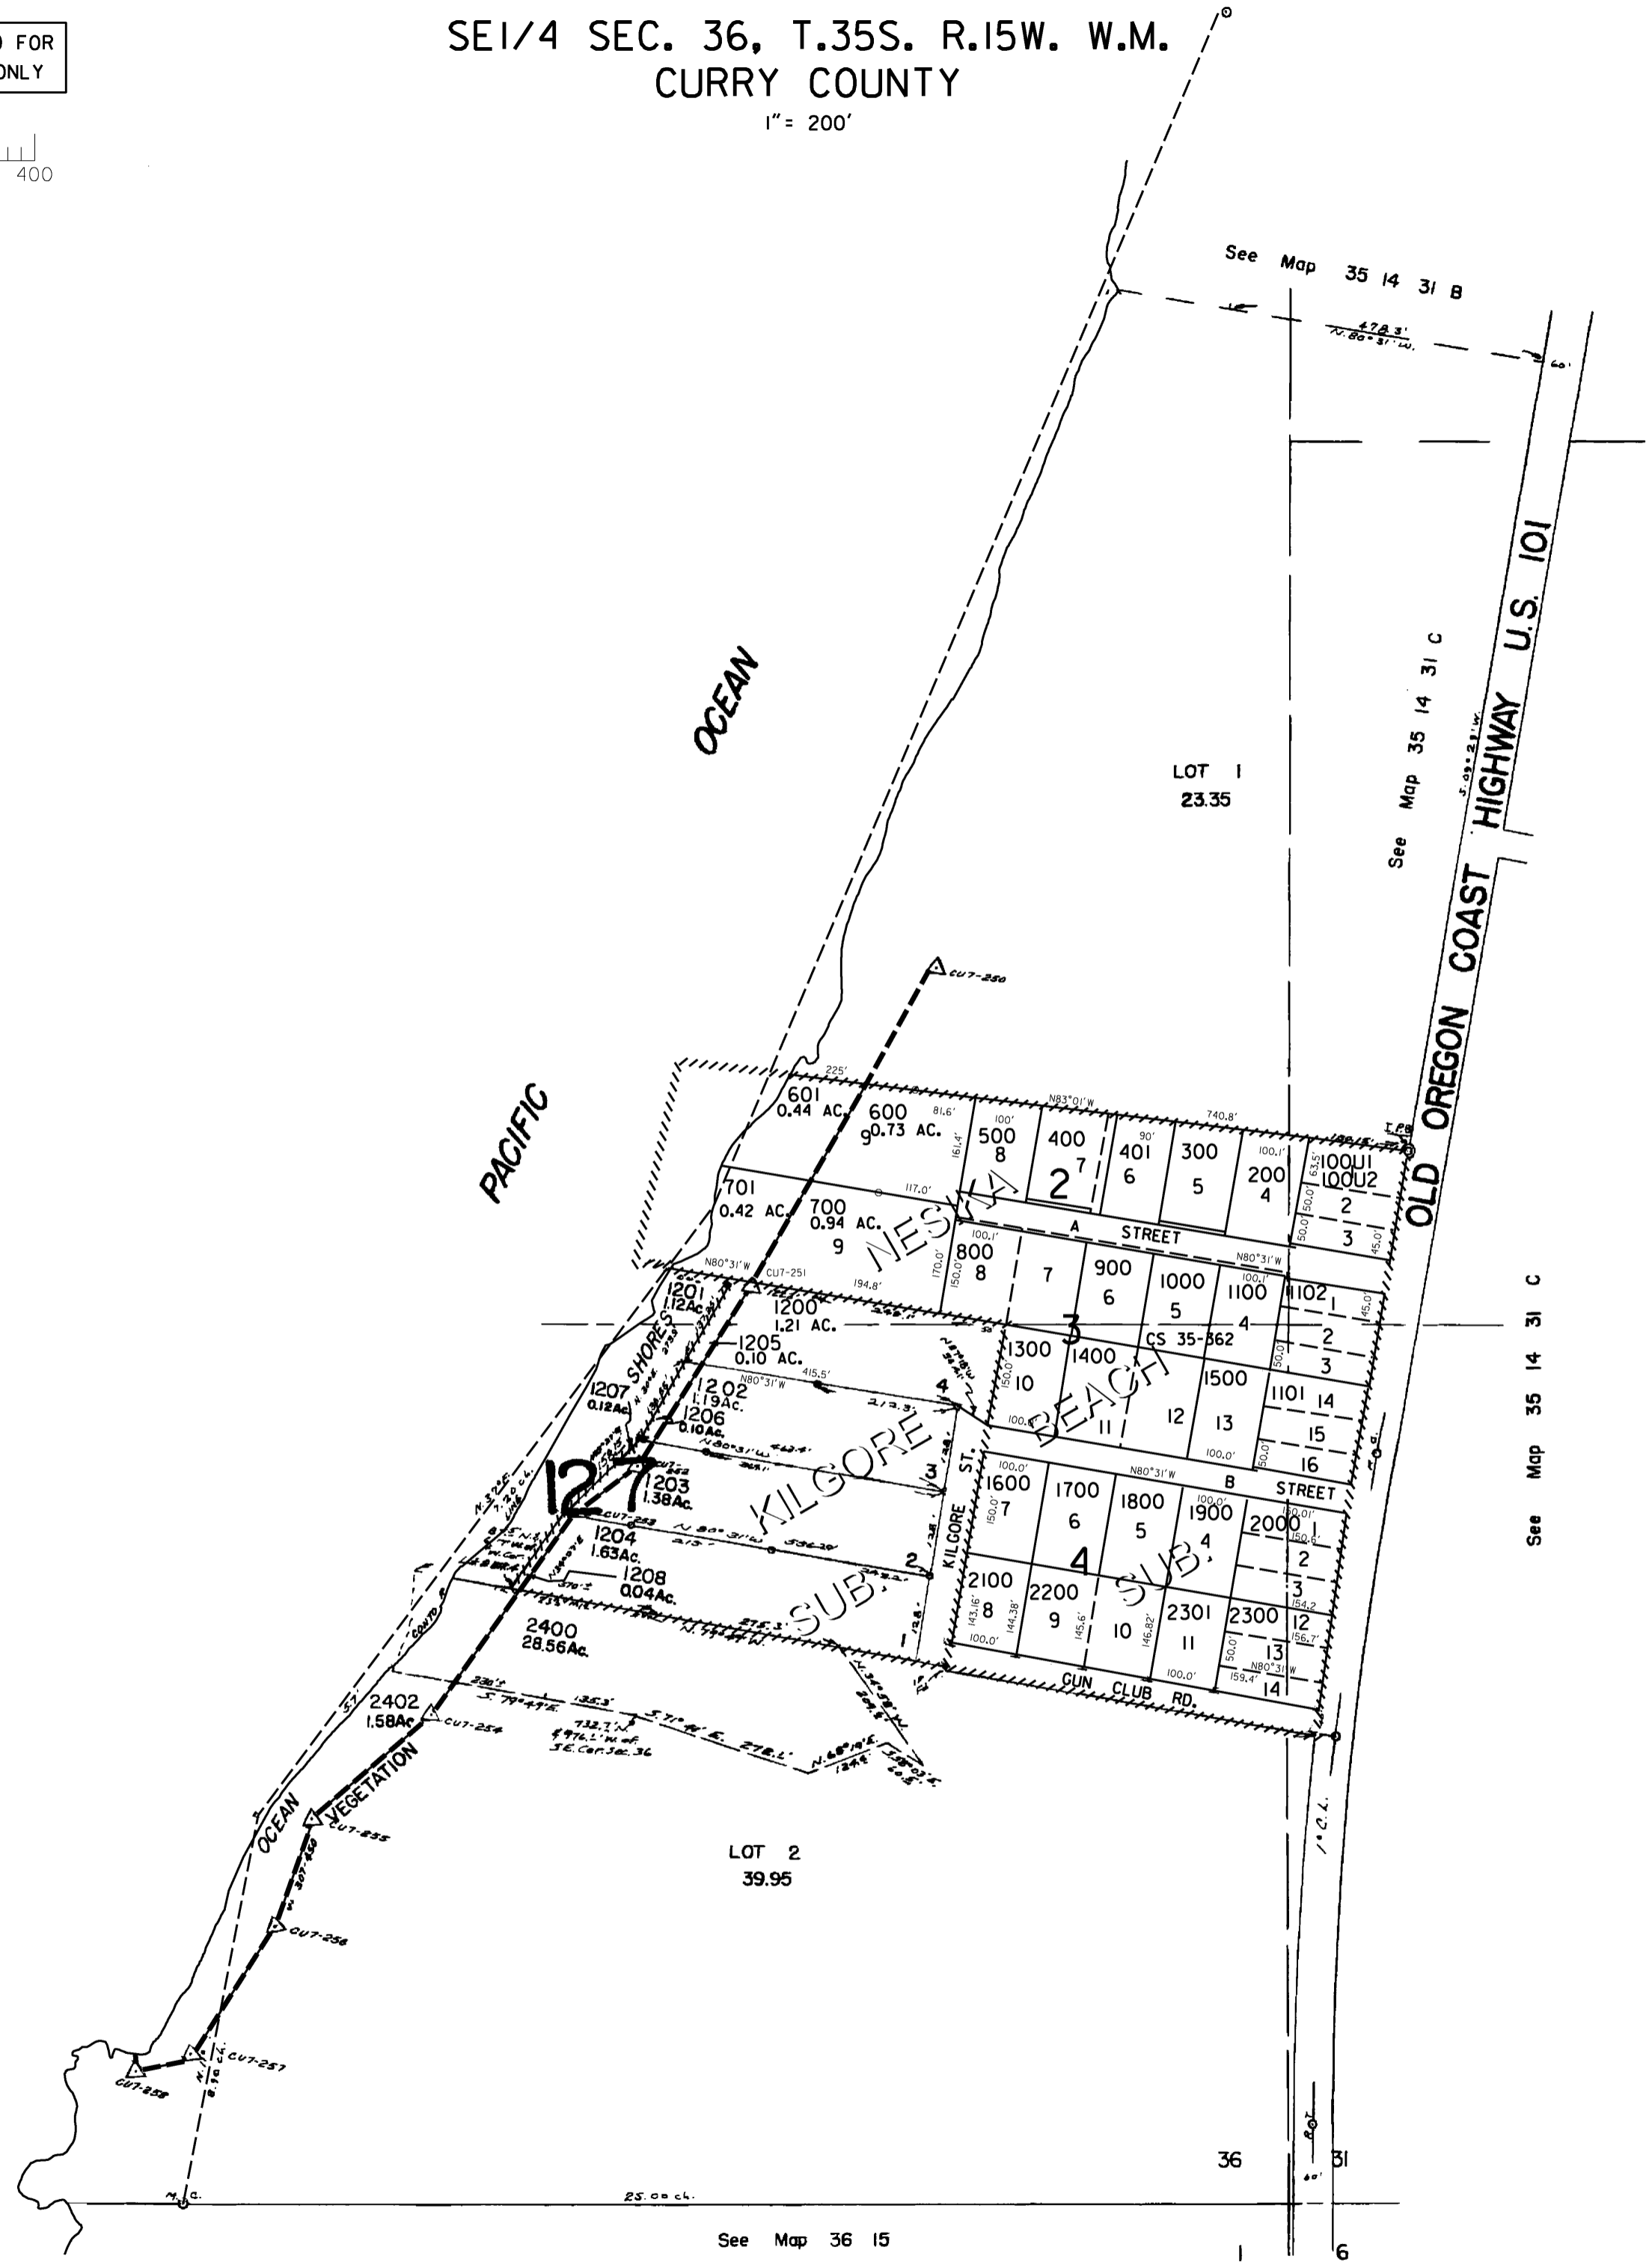

See Map 35 14 31 B

See Map 35 14 31 C

See Map 35 14 31 C

See Map 36 15

Revised
11/20/2006, RAA
35 15 36D


THIS MAP WAS PREPARED FOR ASSESSMENT PURPOSE ONLY

SE 1/4 Sec. 36, T.35S. R.15W.W.M.
CURRY COUNTY

1" = 200'

35 15 36D

CANCELLED NO'S
2401

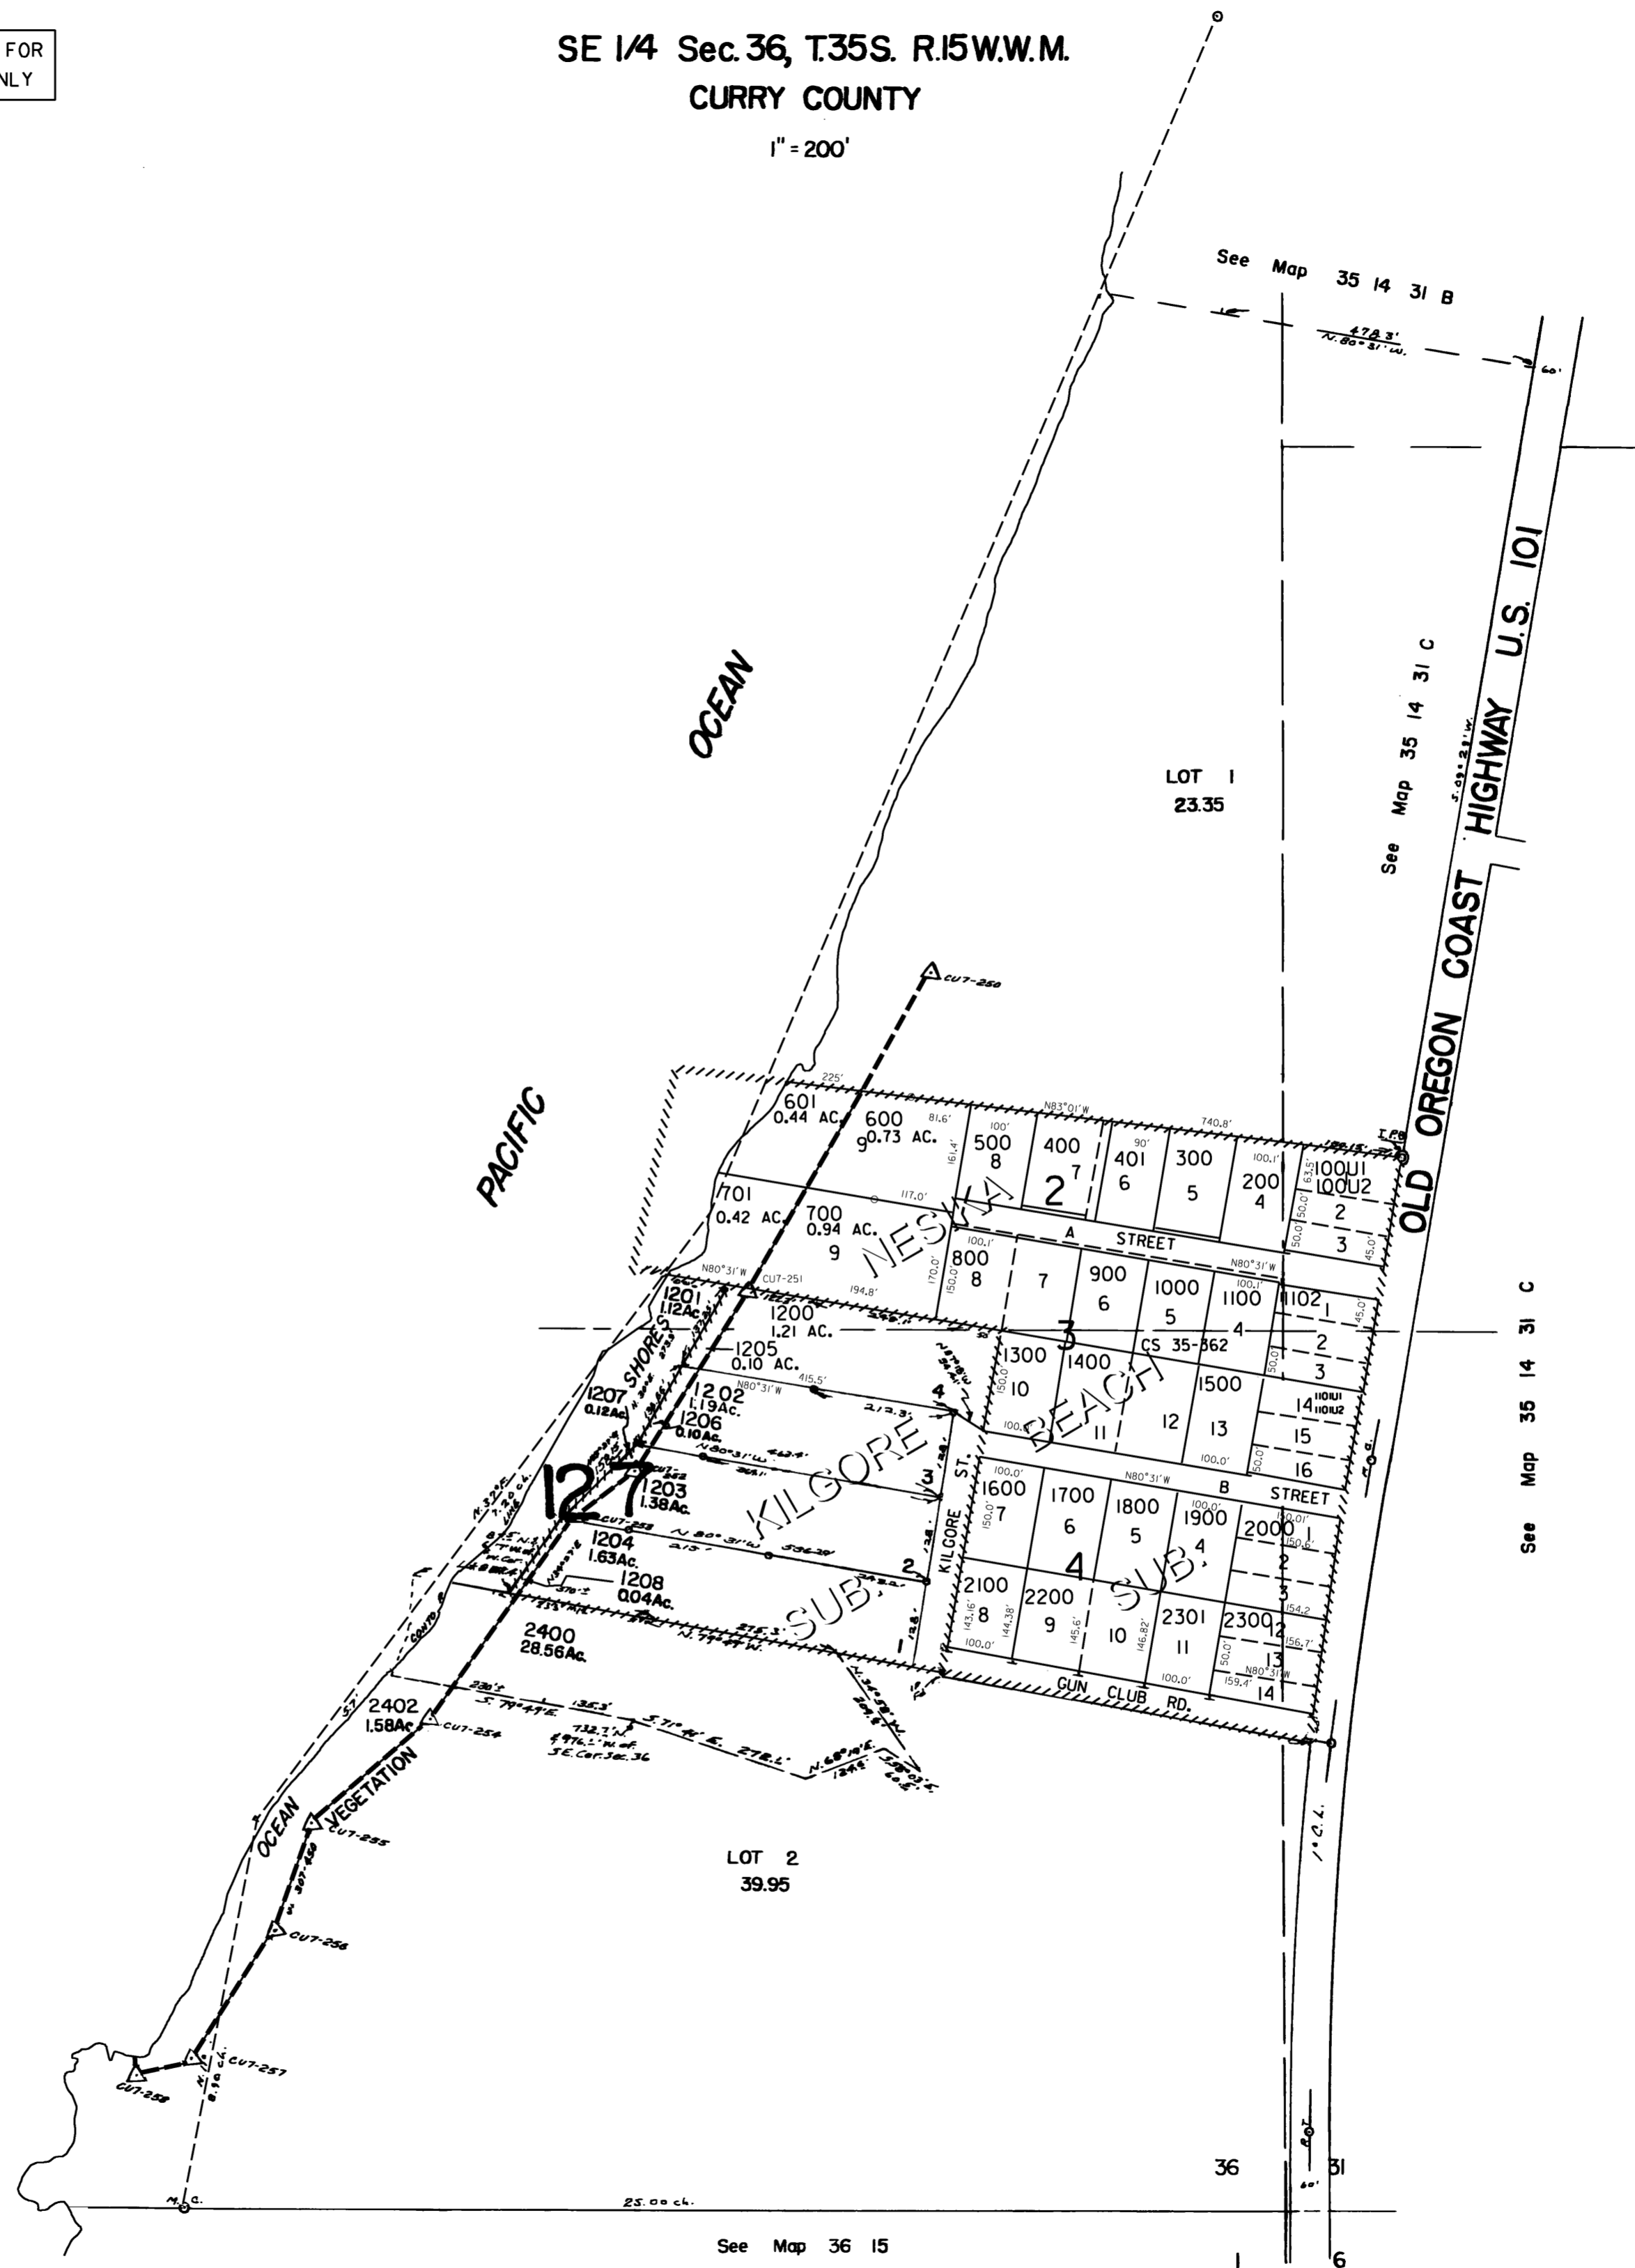

Revised
12/23/2002, DBJ
35 15 36D