


THIS MAP WAS PREPARED FOR ASSESSMENT PURPOSE ONLY

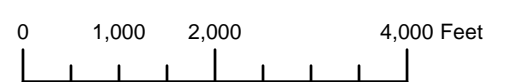


T.36S. R.13W. W.M. CURRY COUNTY

36S13W

1" = 2000'

CANCELLED: 1700T1 4302

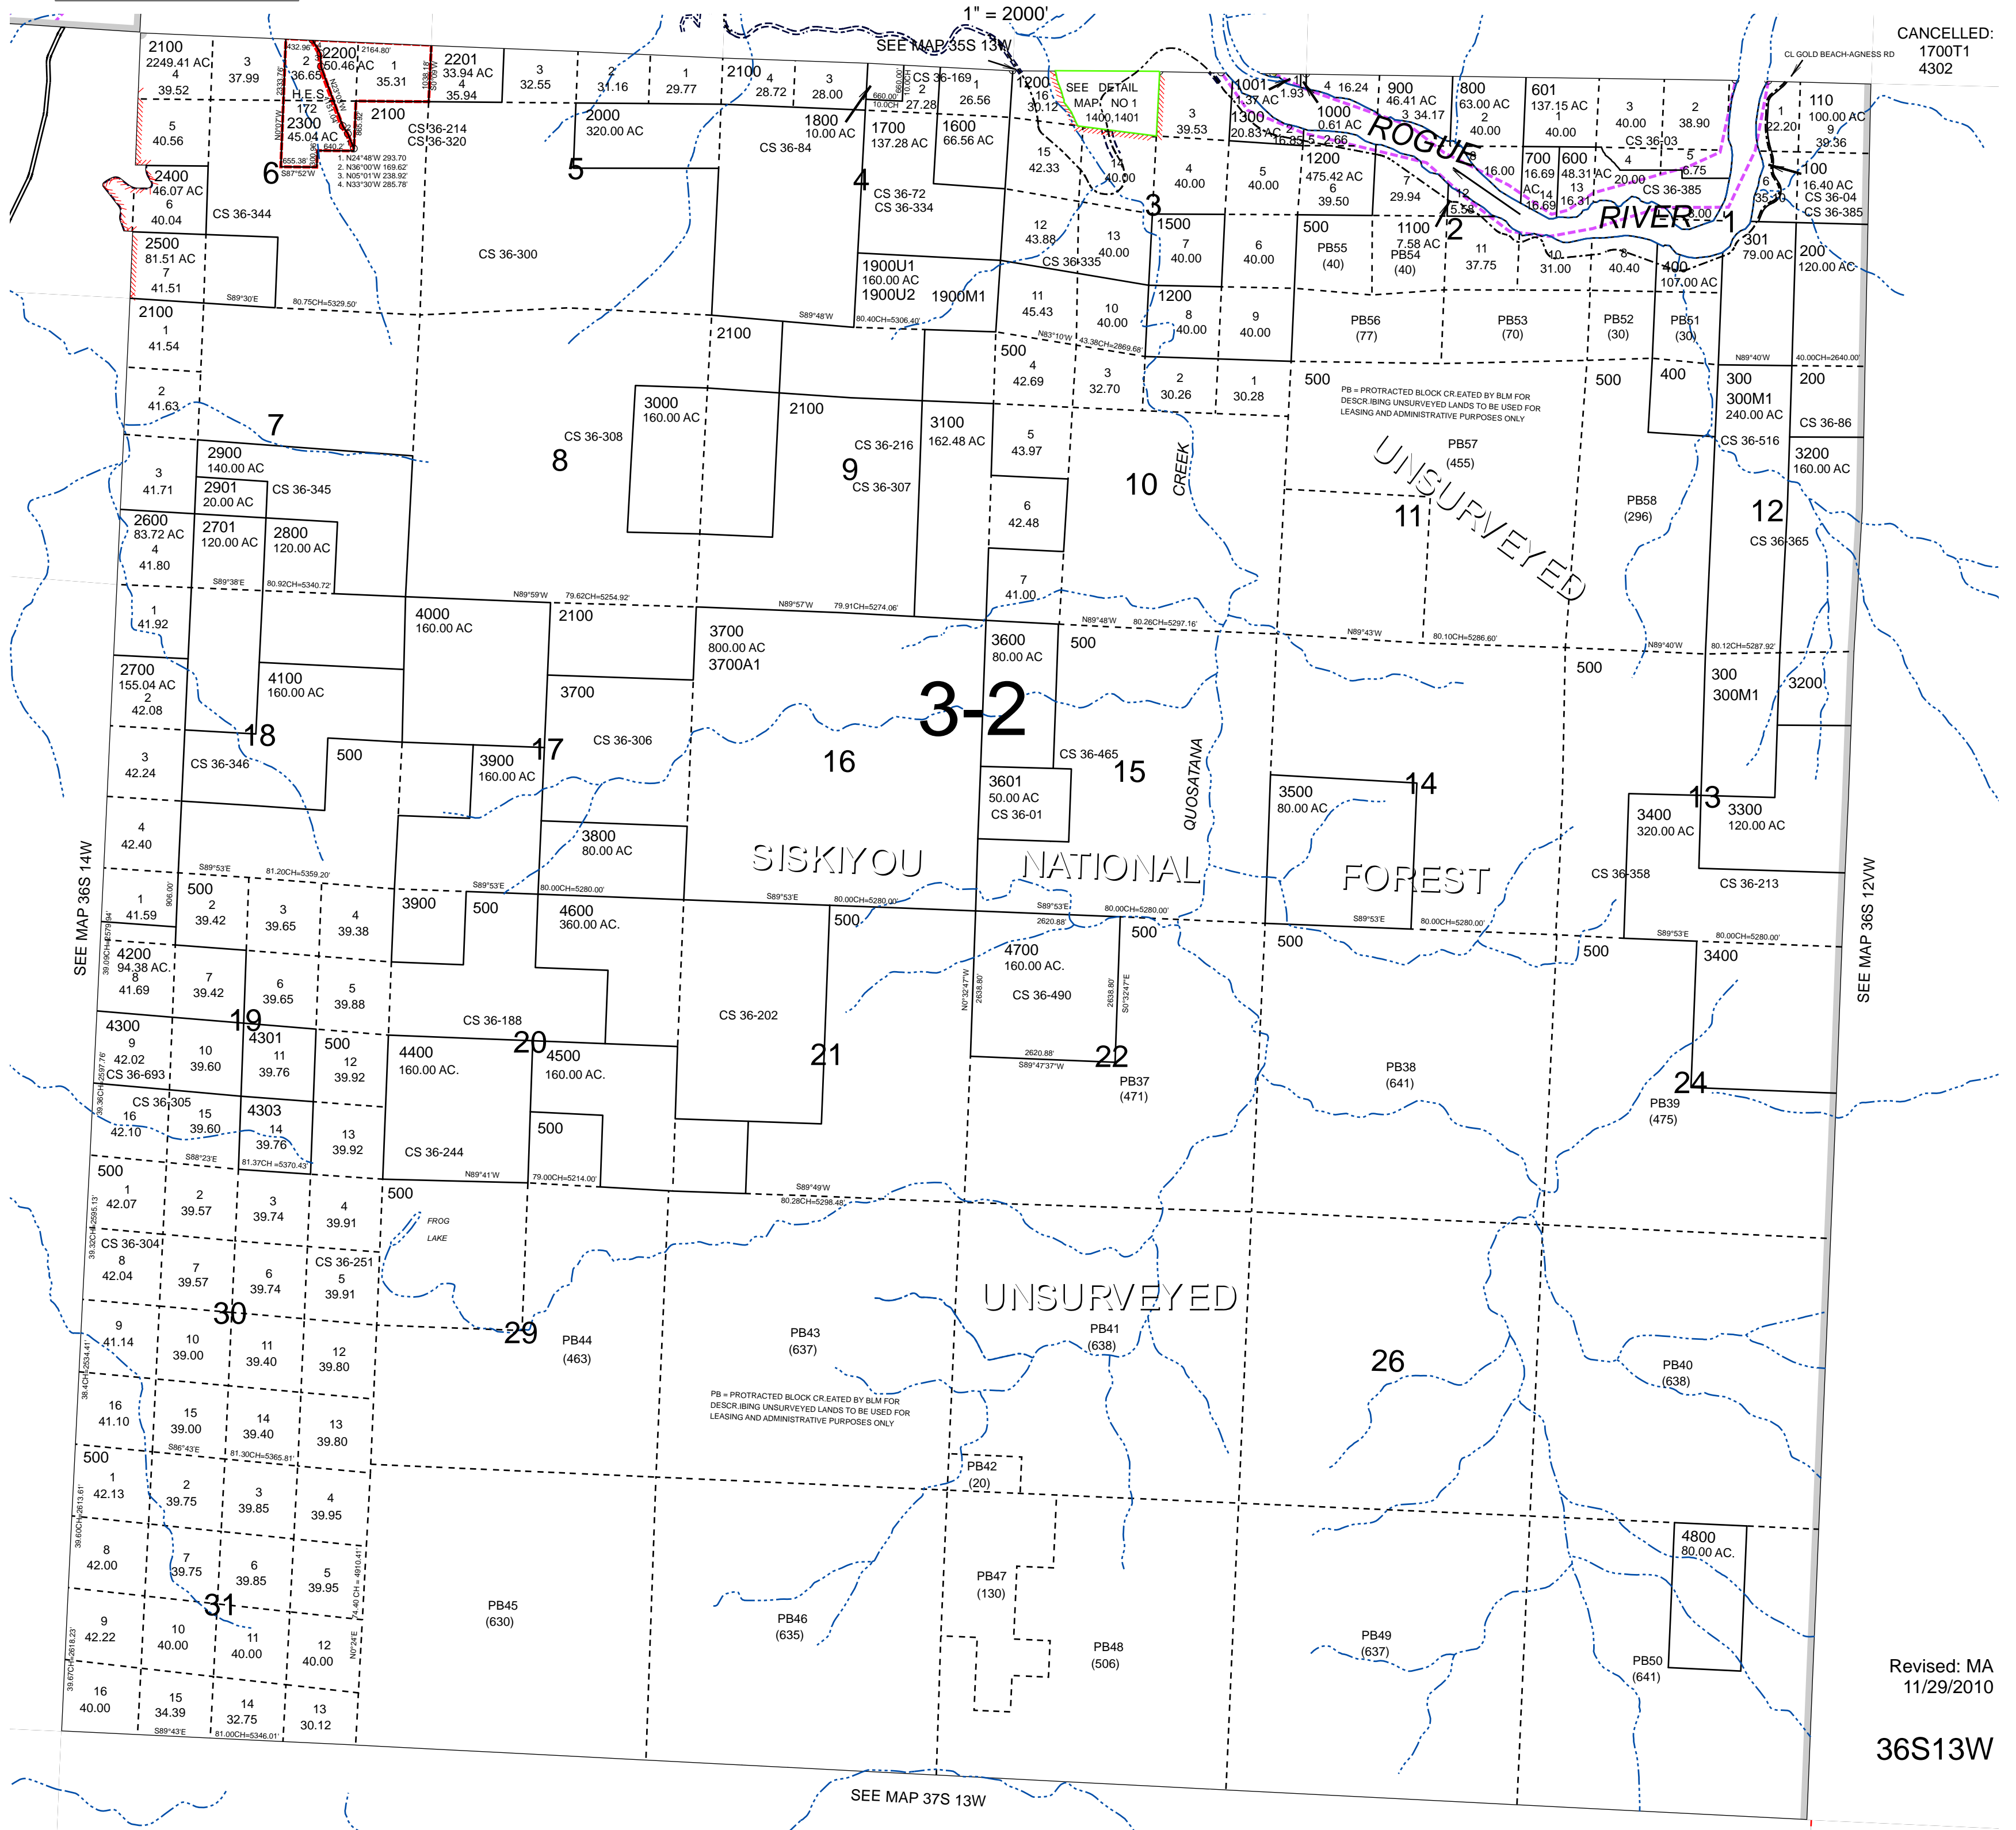

SEE MAP 36S 14W

SEE MAP 36S 12W

SEE MAP 37S 13W

Revised: MA 11/29/2010


36S13W

THIS MAP WAS PREPARED FOR ASSESSMENT PURPOSE ONLY

CURRY COUNTY See Map 35 13

1" = 2000'

See T.L.s 2200 230
1. N 24 48 W 239.7
2. N 32 03 W 1151.04
3. N 32 03 W 138.92
4. N 32 03 W 125.78

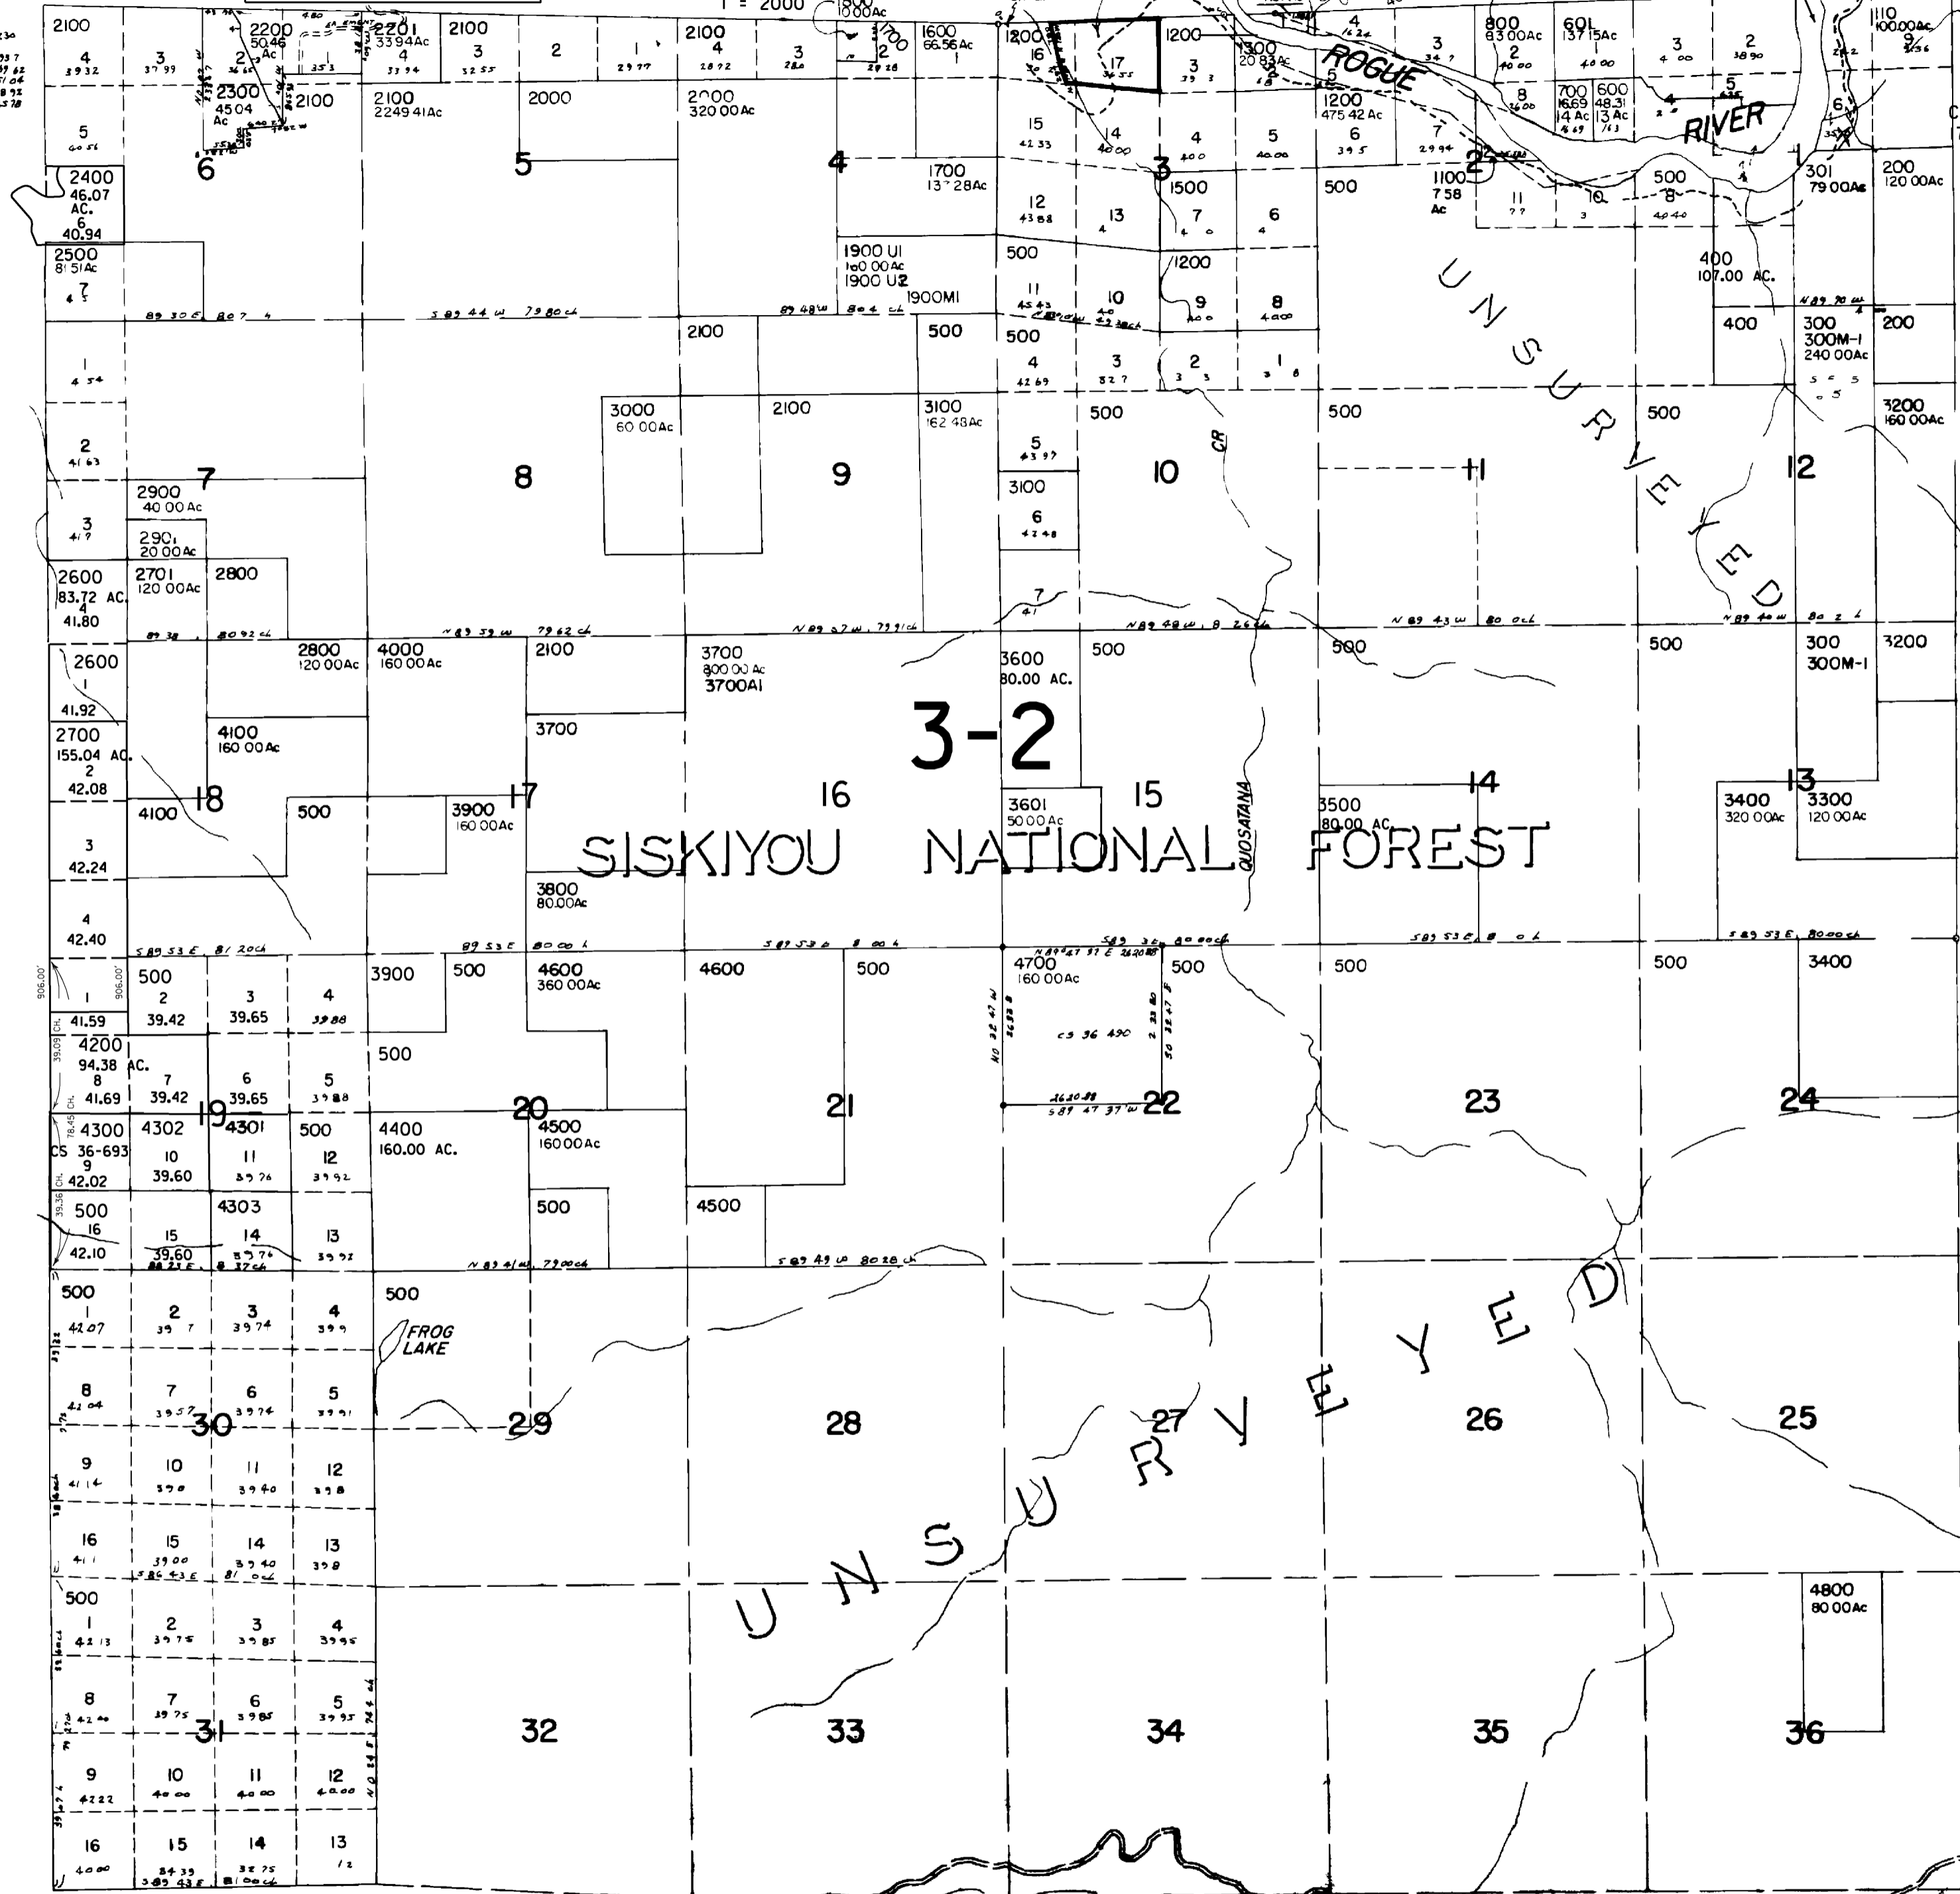

CANCELLED NO'S 700T1


SEE MAP 36 14

See Map 36 12

See Map 37 13

THIS MAP WAS PREPARED FOR ASSESSMENT PURPOSE ONLY

See T.L. 2200 230
1 N 24 48 W 2 33 7
2 N 30 0 W 0 62
3 N 25 03 W 11 07 04
4 N 05 01 W 138 92
5 N 55 30 W 185 70

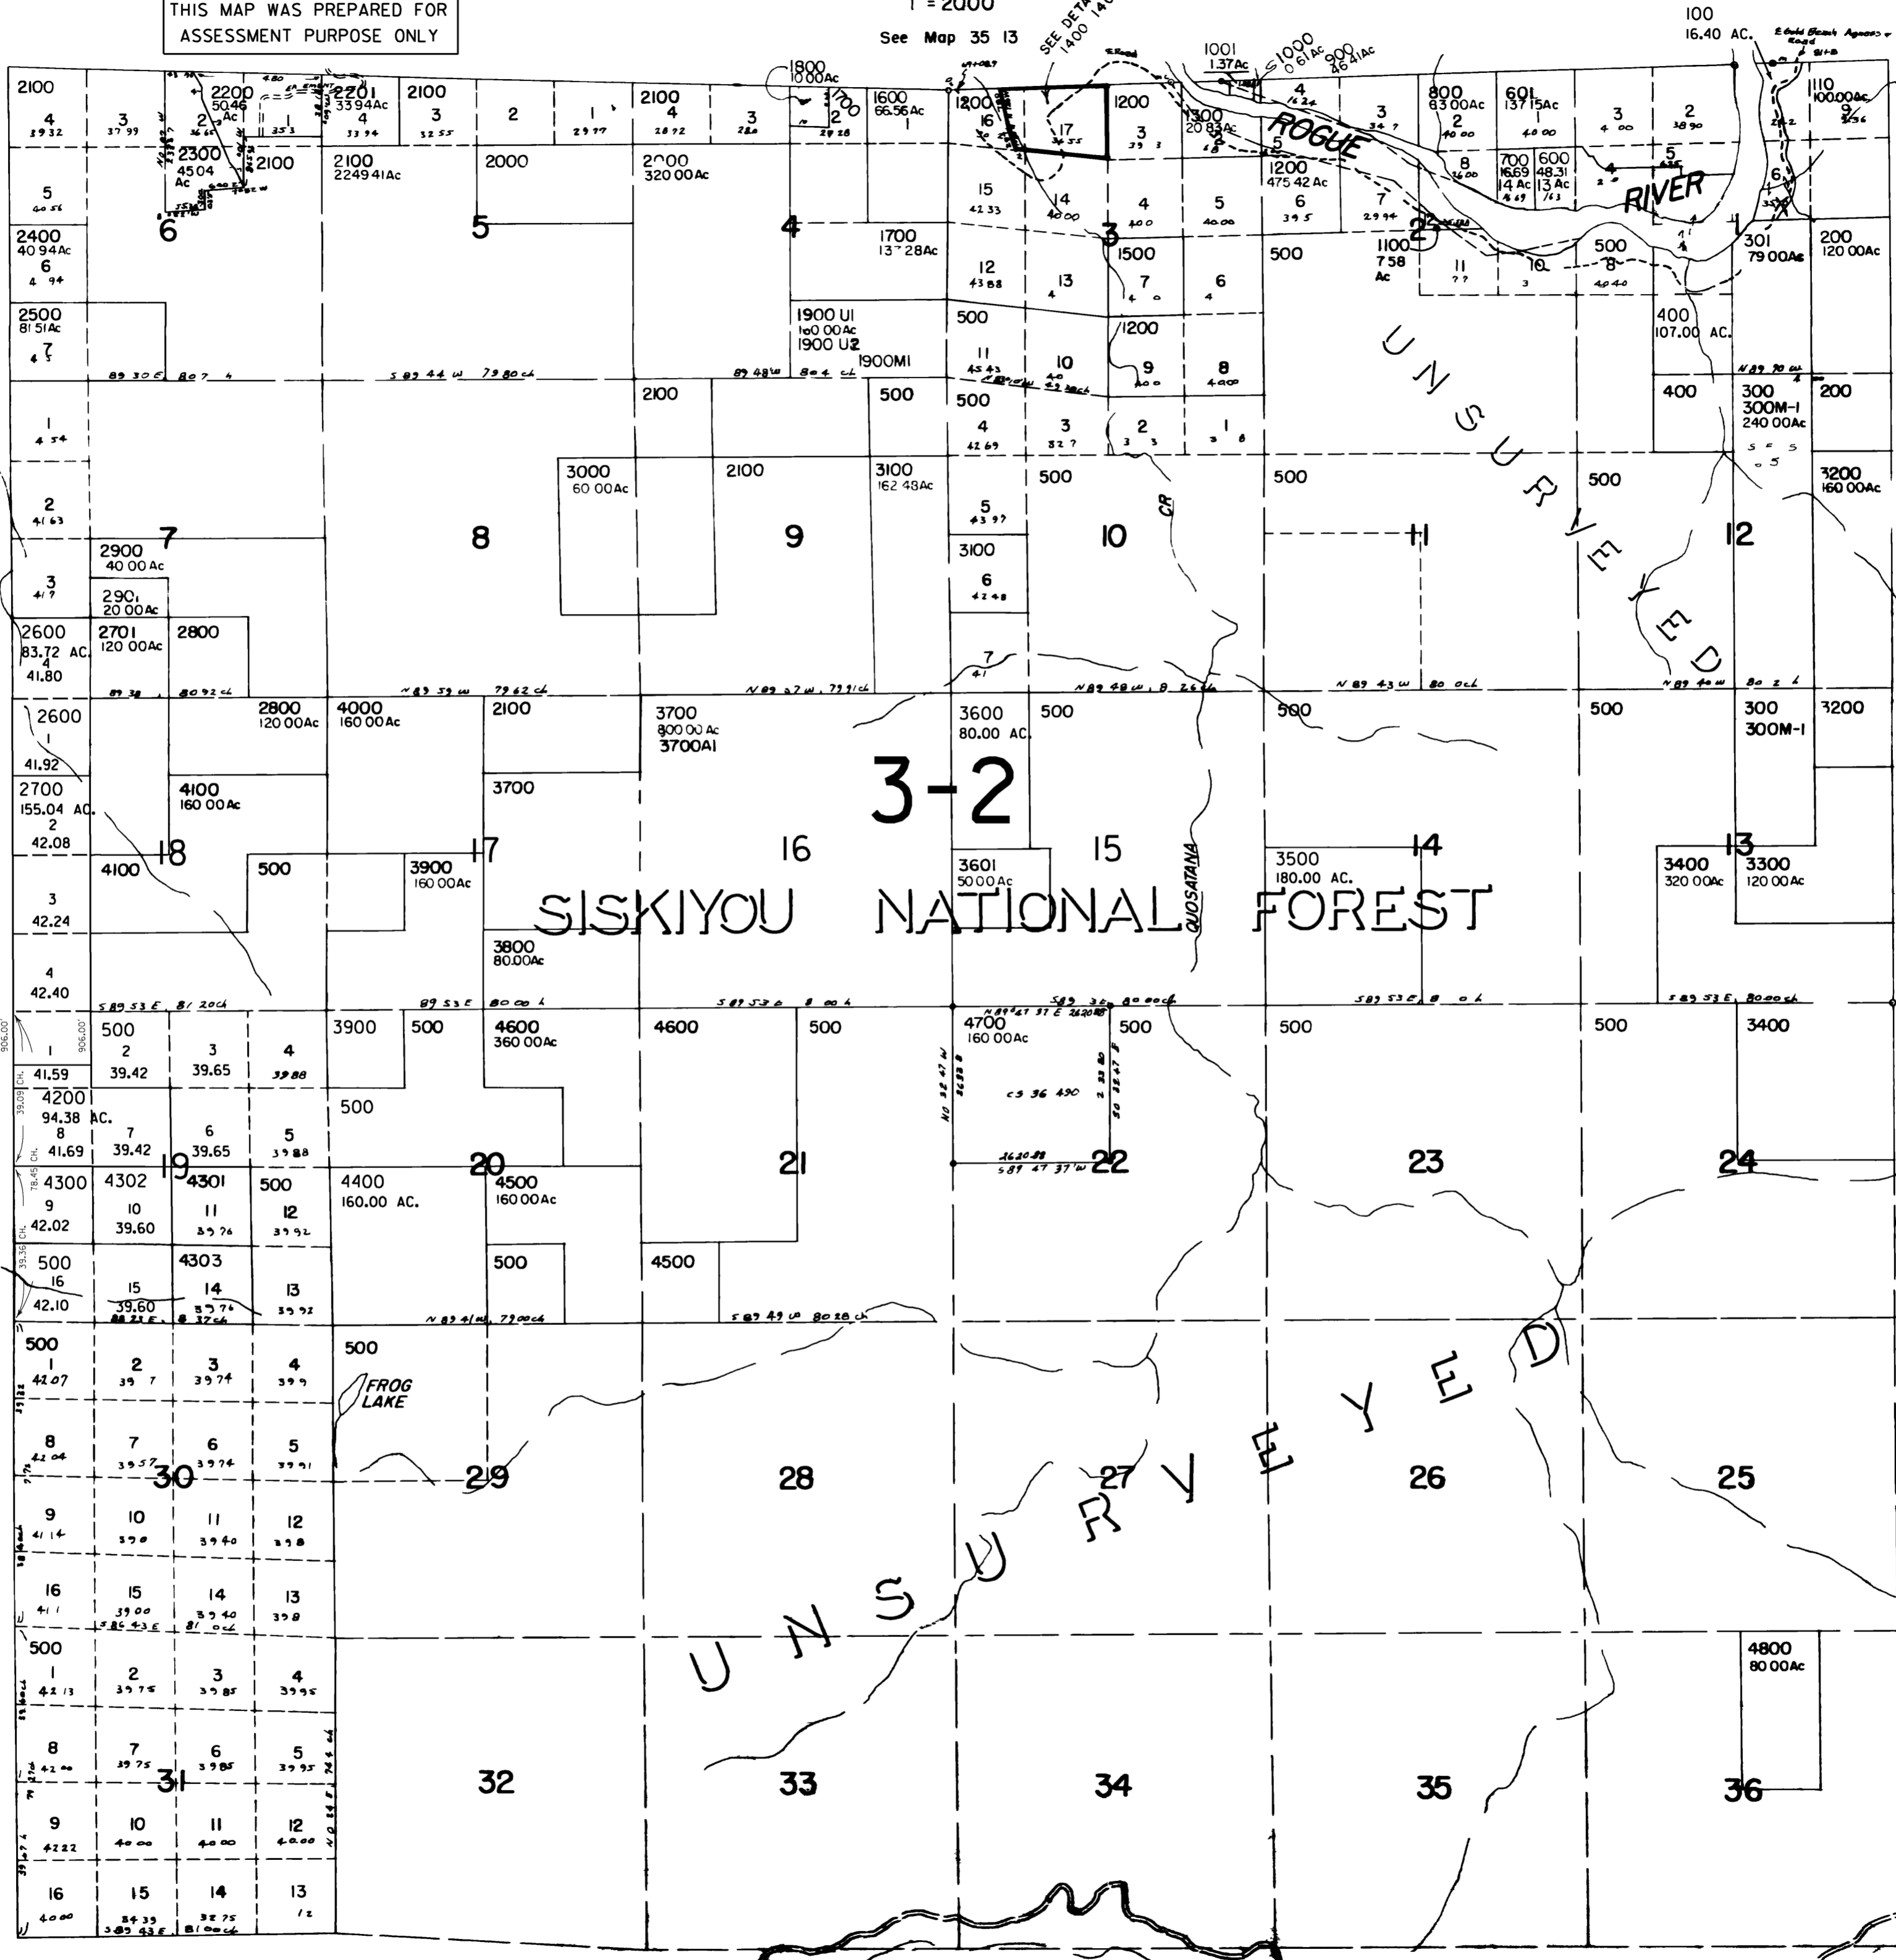

CANCELLED NO'S 1700T1


See Map 36 12

Revised 12/24/2002, DBJ
36 13

THIS MAP WAS PREPARED FOR
ASSESSMENT PURPOSE ONLY

DETAIL OF T.36S. R.13W. W.M.
CURRY COUNTY

36 13
DETAIL MAP

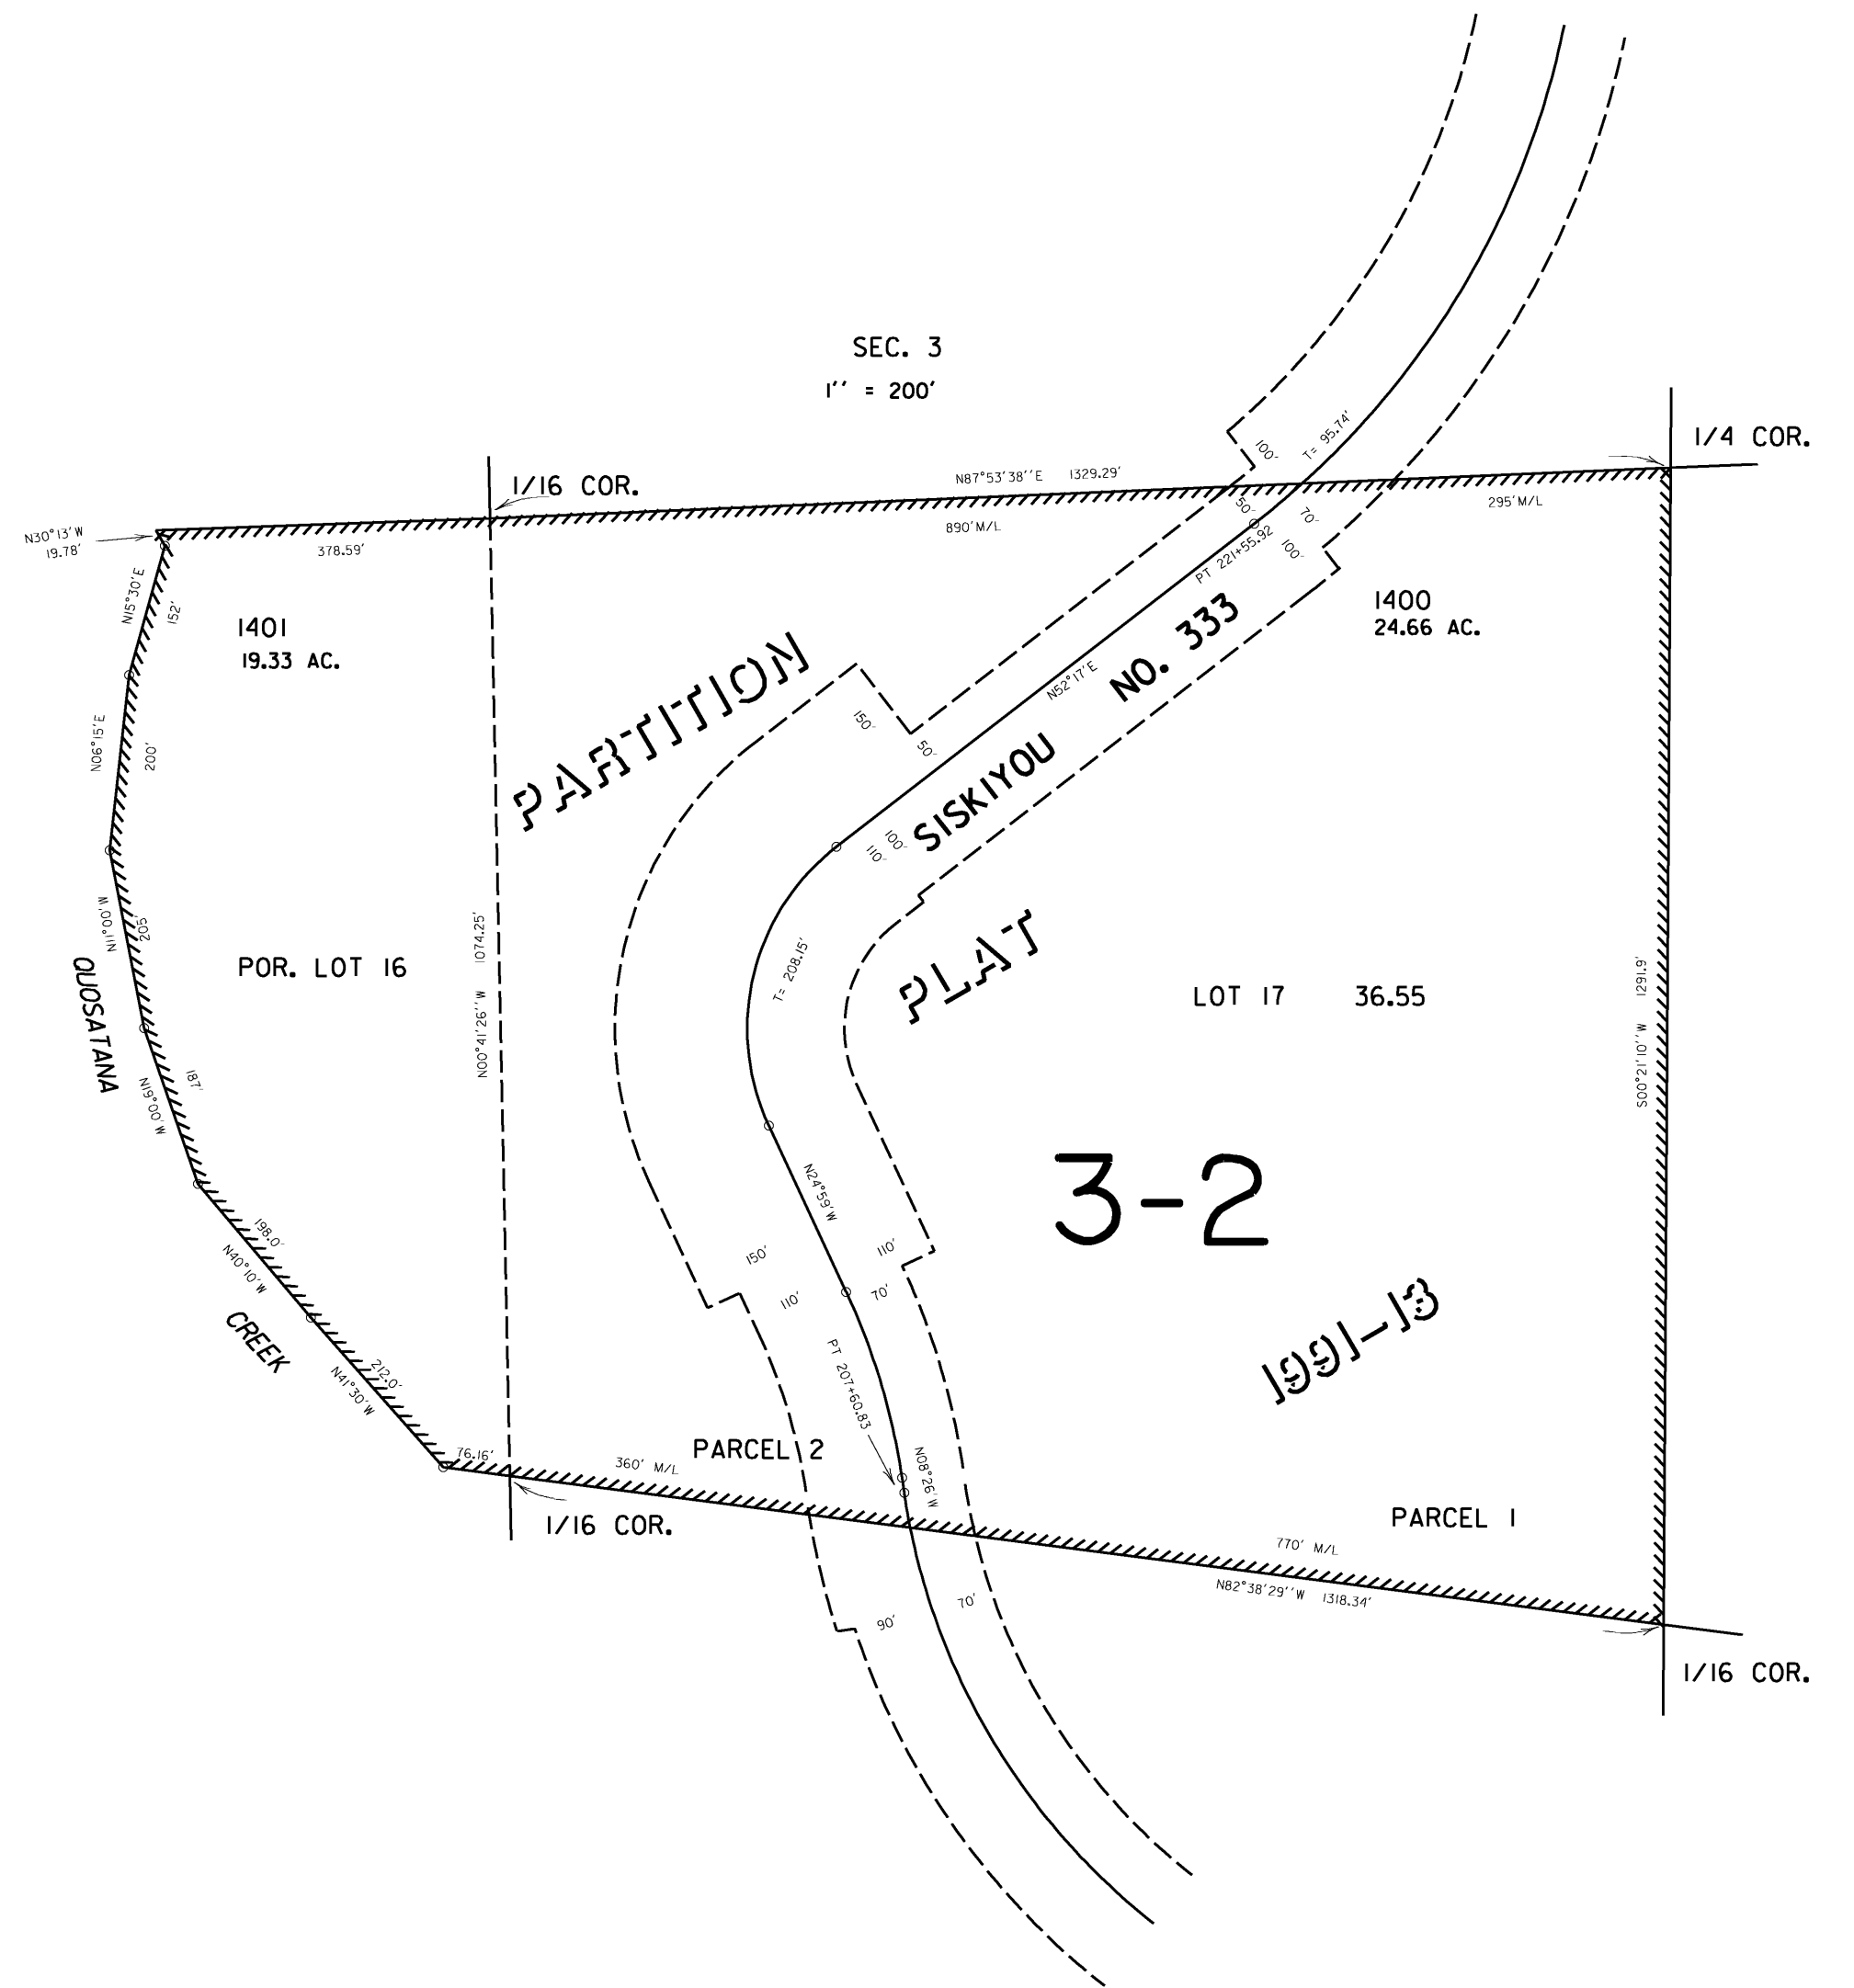

36 13
DETAIL MAP