



THIS MAP WAS PREPARED FOR ASSESSMENT PURPOSE ONLY

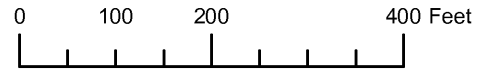

NW1/4 SECTION 18 T.37S. R.14W. W.M. CURRY COUNTY
1" = 200'

37S 14W 18B

- CANCELLED NO.
- 400
- 401
- 850
- 1100
- 1101
- 1800
- 1902
- 2600
- 2800
- 3401
- 3404

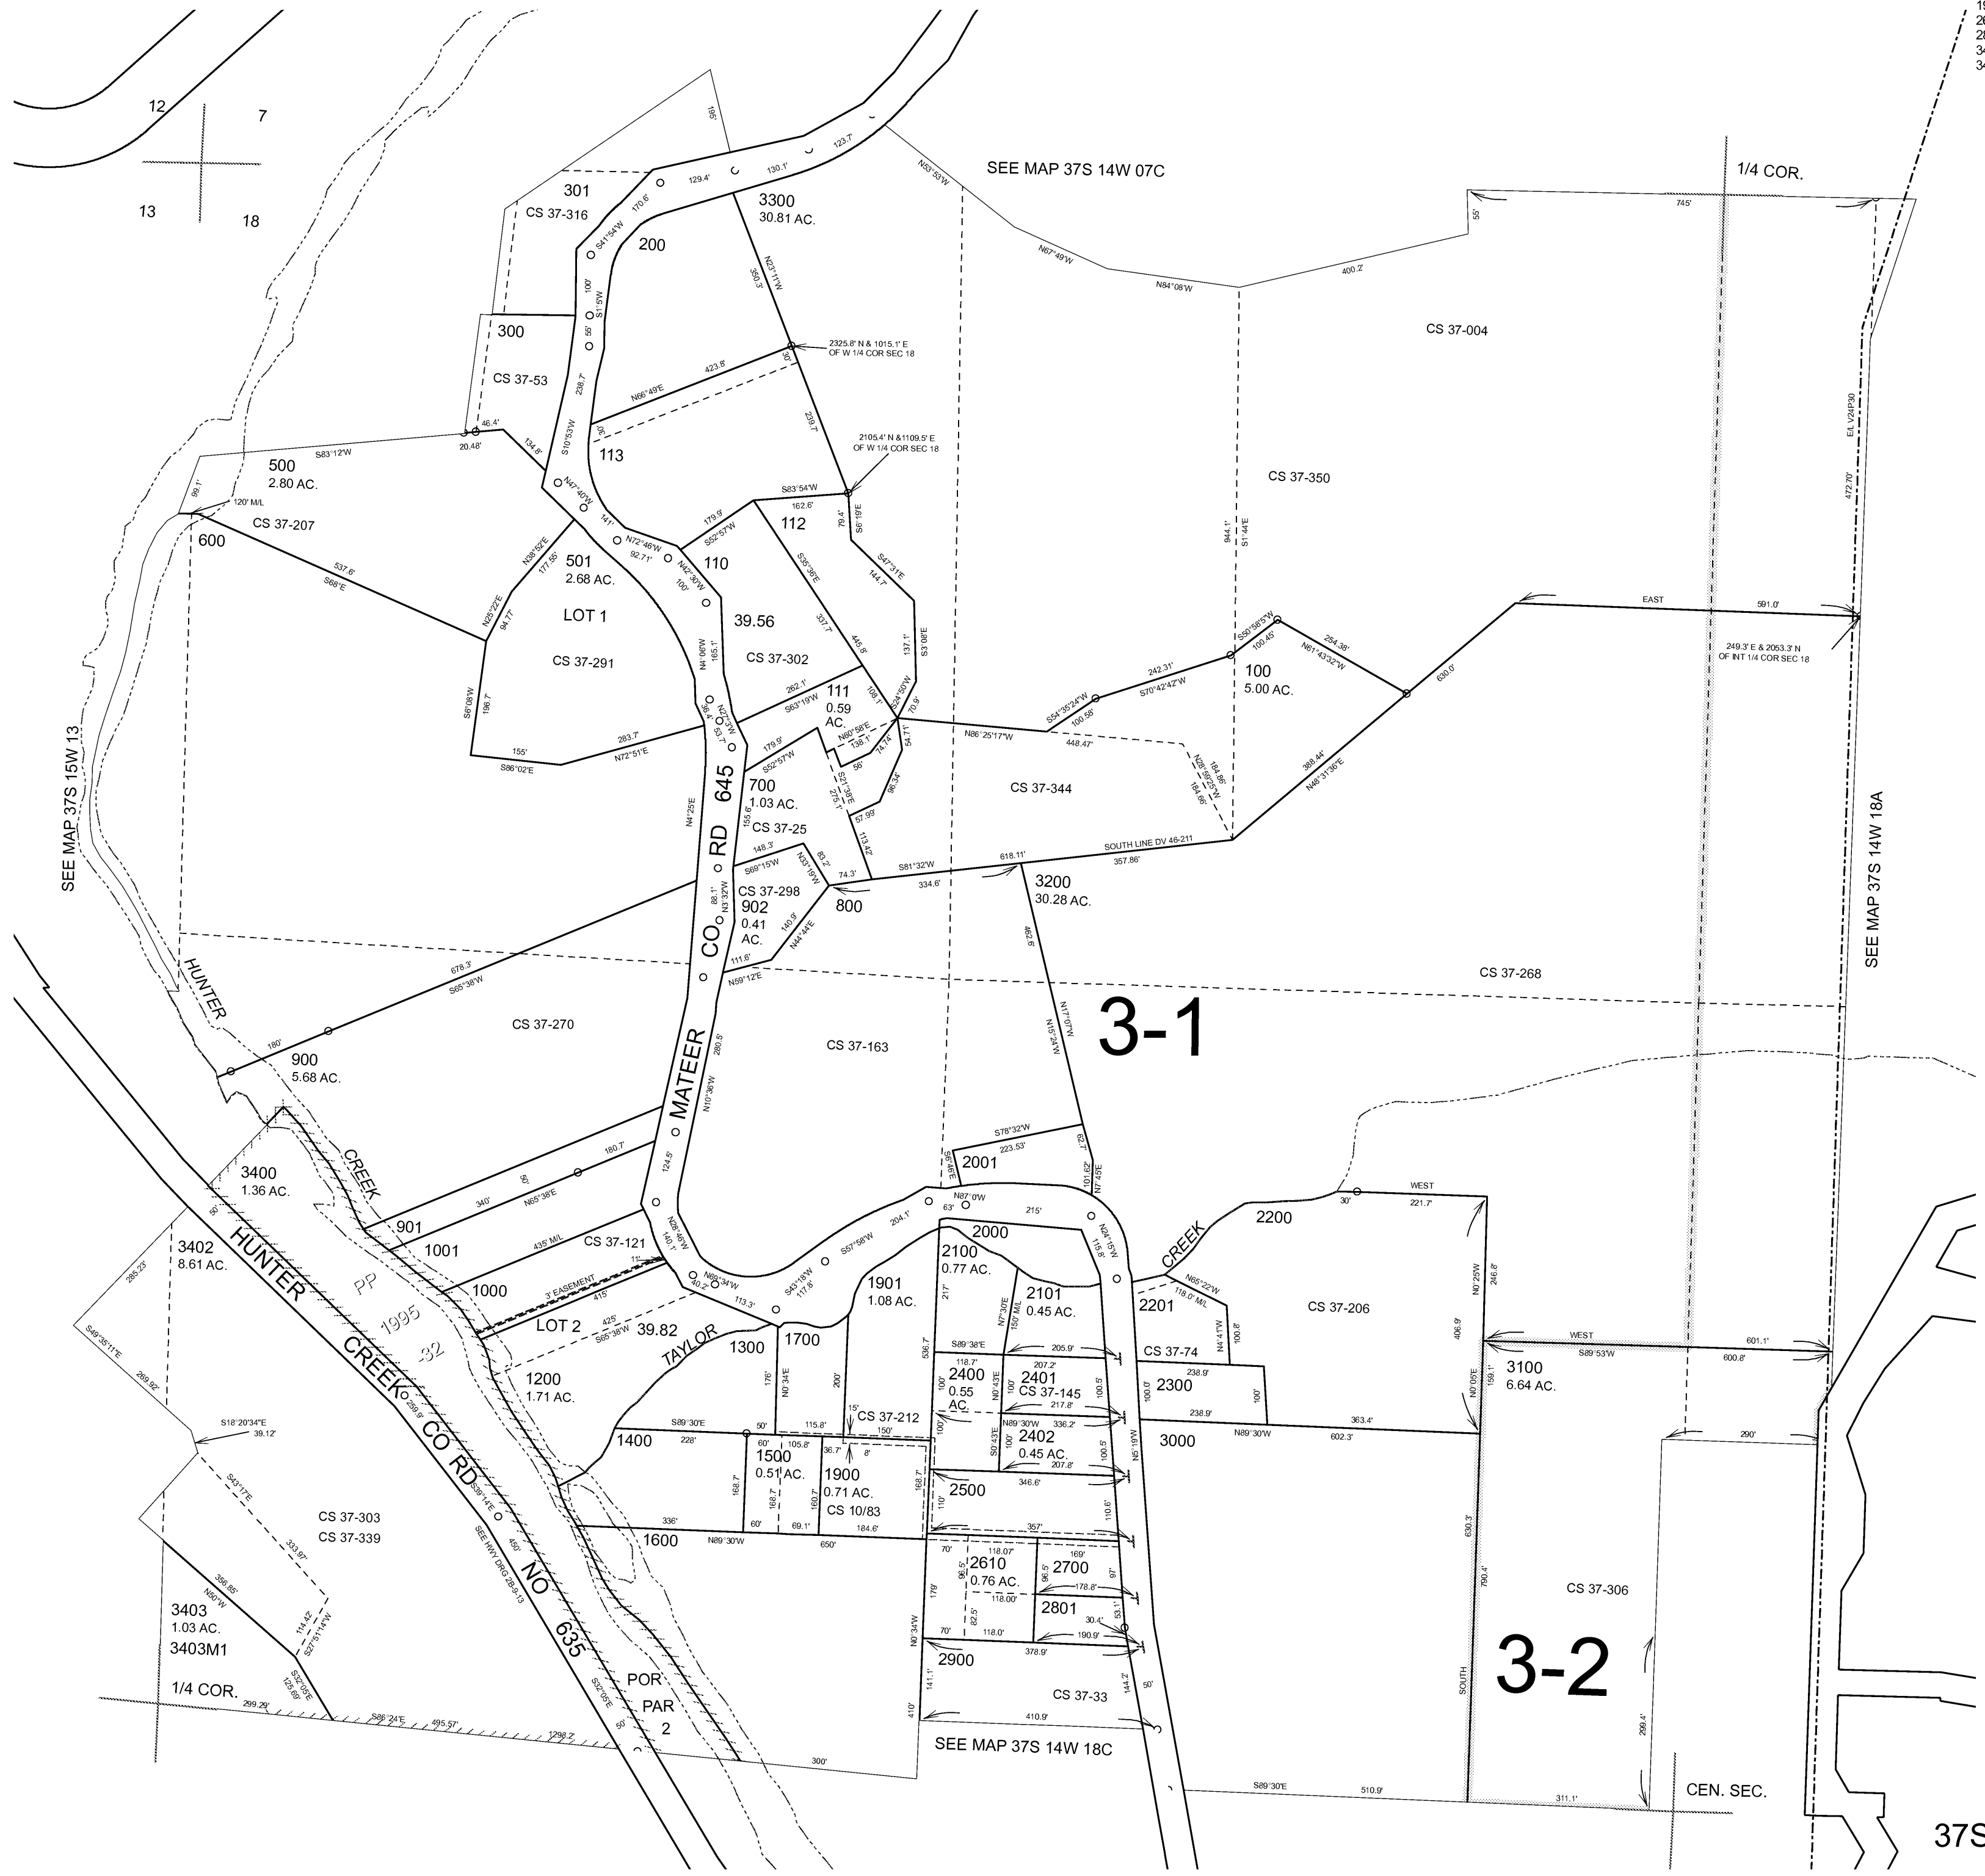

3-1

3-2

Revised RAA
3/5/2007

37S 14W 18B

THIS MAP WAS PREPARED FOR
ASSESSMENT PURPOSE ONLY

NW1/4 SEC. 18 T.37S. R.14W. WM.


37 14 18B

CURRY COUNTY

1" = 200'

1" = .0610 Km

SEE MAP 37 14 7C

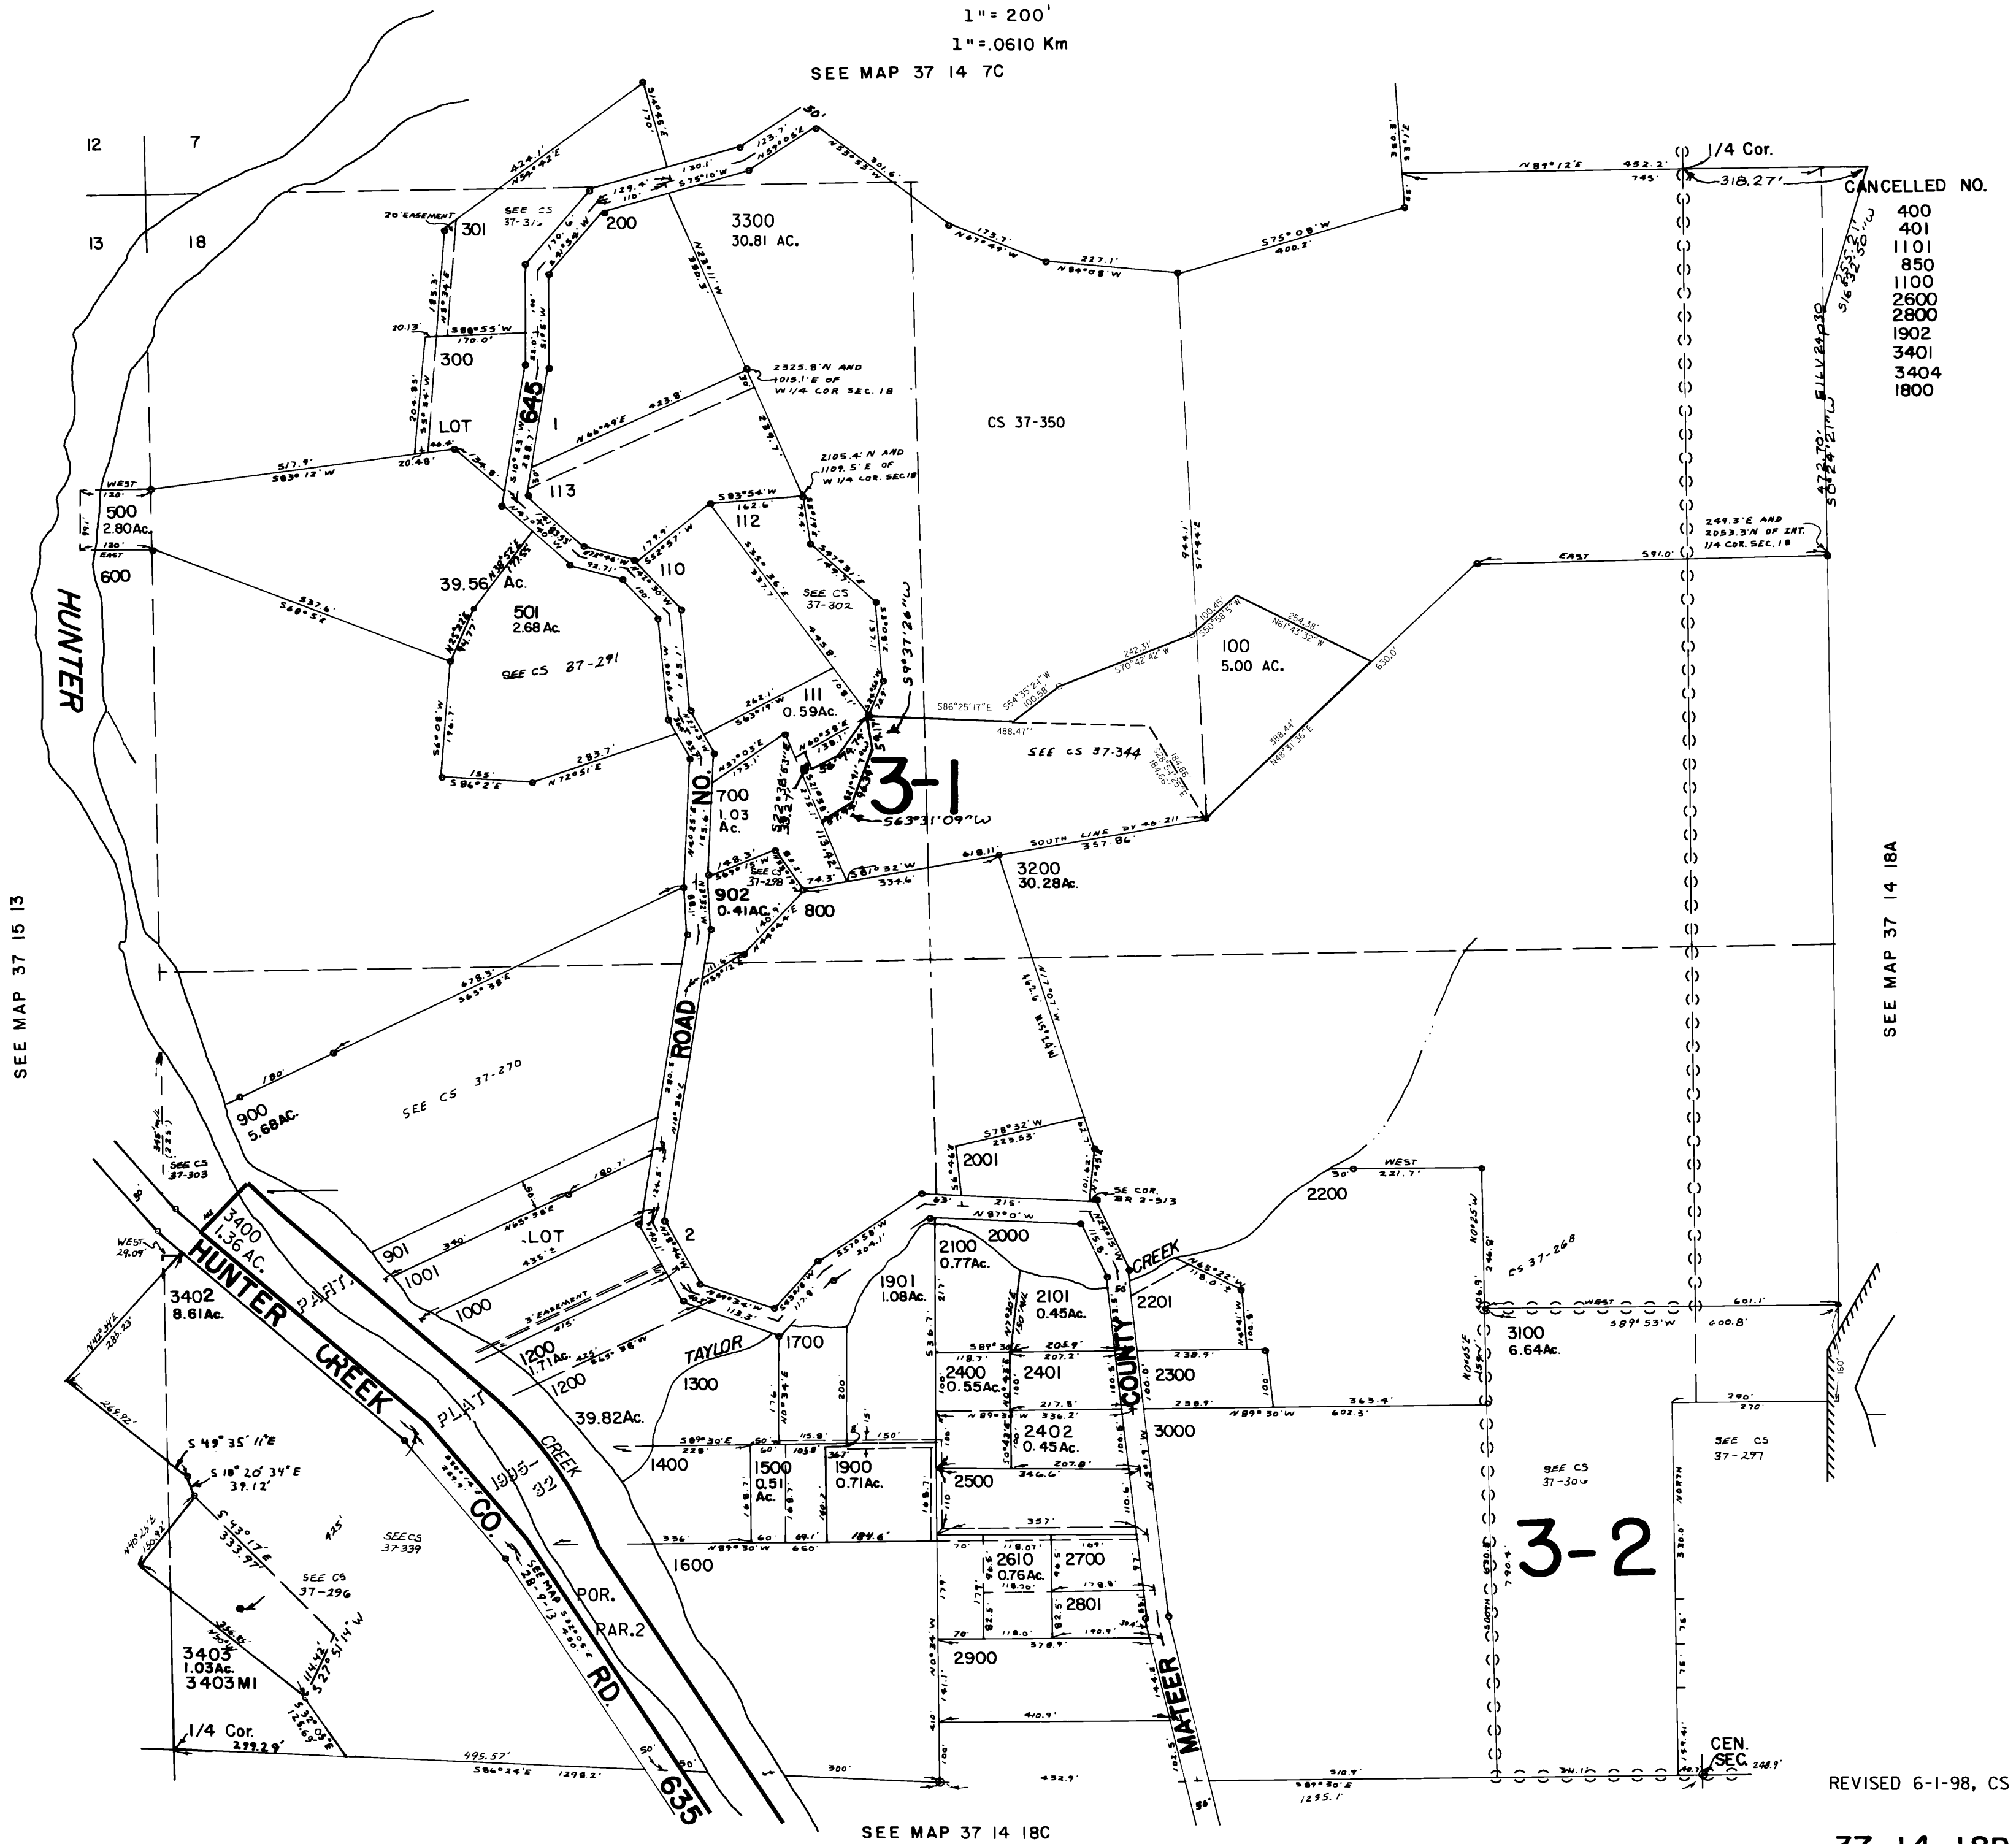

- CANCELED NO.
- 400
 - 401
 - 1101
 - 850
 - 1100
 - 2600
 - 2800
 - 1902
 - 3401
 - 3404
 - 1800

SEE MAP 37 15 13

SEE MAP 37 14 18A

SEE MAP 37 14 18C

REVISED 6-1-98, CS

37 14 18B