



THIS MAP WAS PREPARED FOR ASSESSMENT PURPOSE ONLY

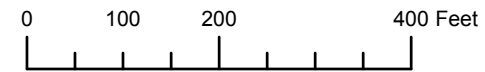

S.E. 1/4 SEC. 18 T.37S. R.14W. W.M. CURRY COUNTY
1" = 200'

37S14W18D

CANCELLED:
201
202
900
1400

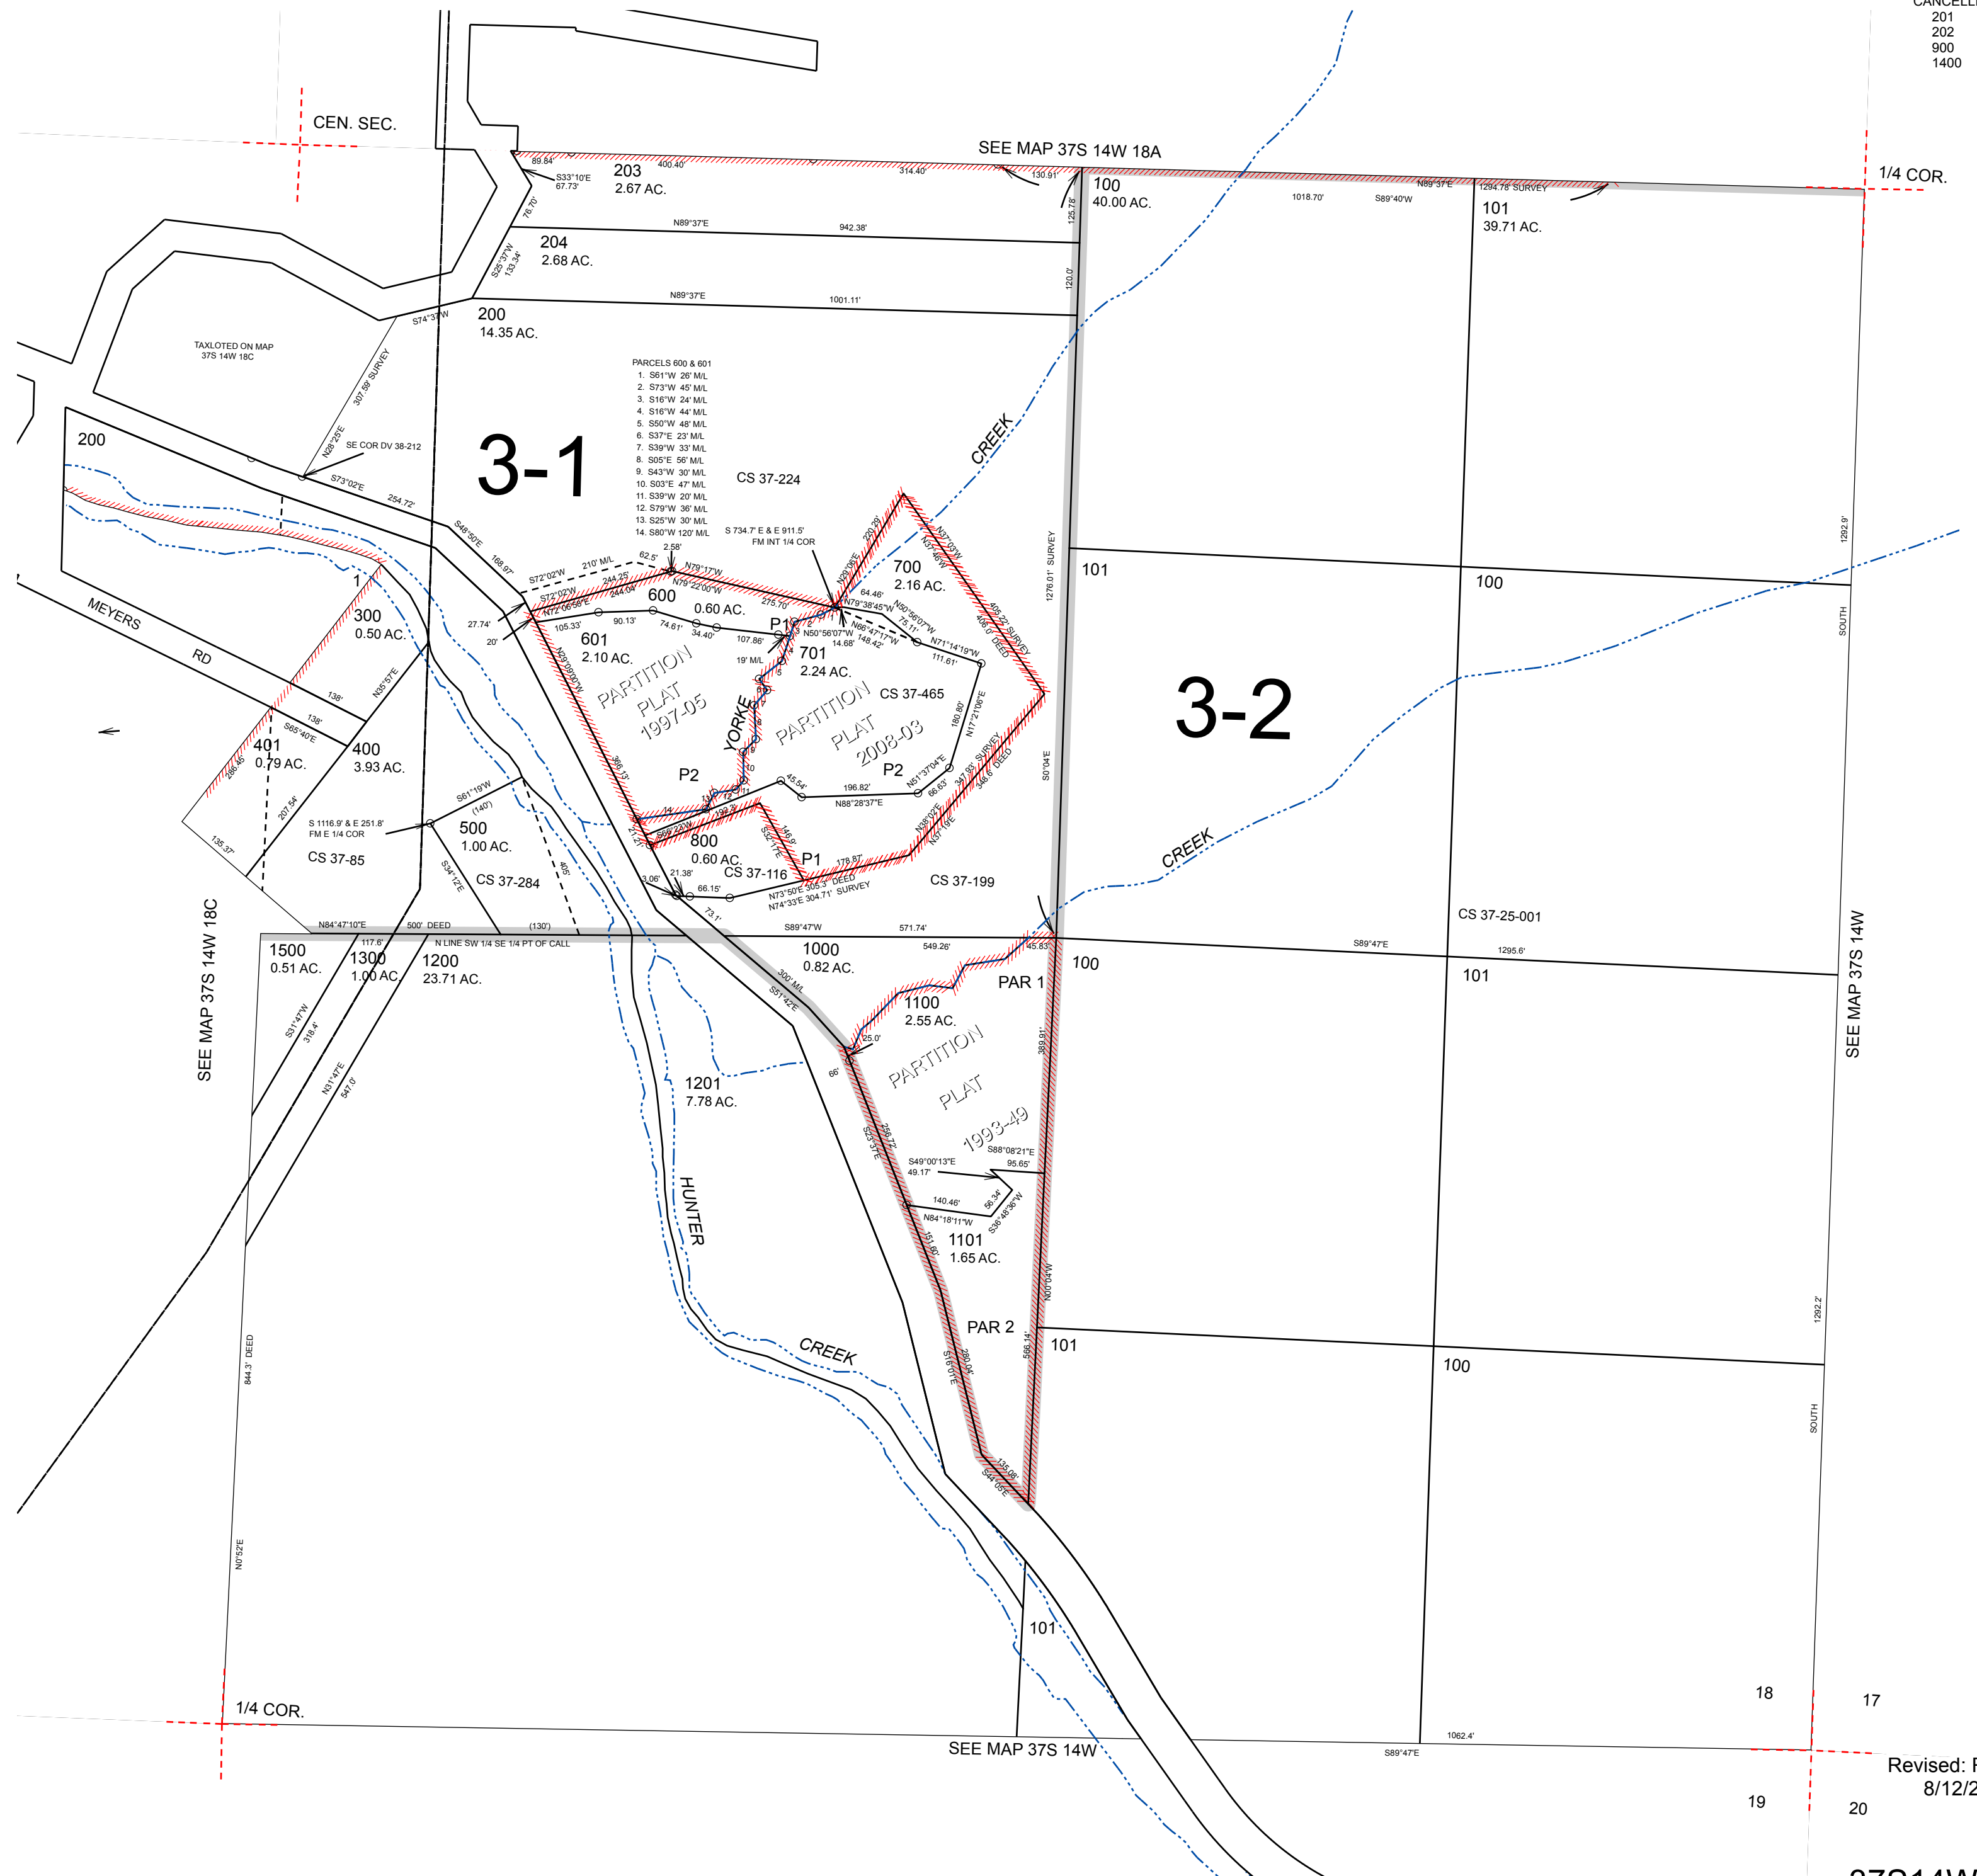

SEE MAP 37S 14W


18

19

37S14W18D

Revised: RAA
8/12/2010

THIS MAP WAS PREPARED FOR ASSESSMENT PURPOSE ONLY

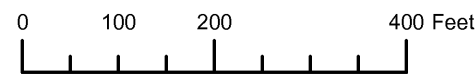

S.E. 1/4 SEC. 18 T.37S. R.14W. W.M. CURRY COUNTY 1" = 200'

37S14W18D

CANCELLED:
201
202
900
1400



18 17
19 20


THIS MAP WAS PREPARED FOR
ASSESSMENT PURPOSE ONLY

SE 1/4 SEC. 18 T.37S. R.14W. W.M.
CURRY COUNTY

37 14 18D

1" = 200'

SEE MAP 37 14 18A

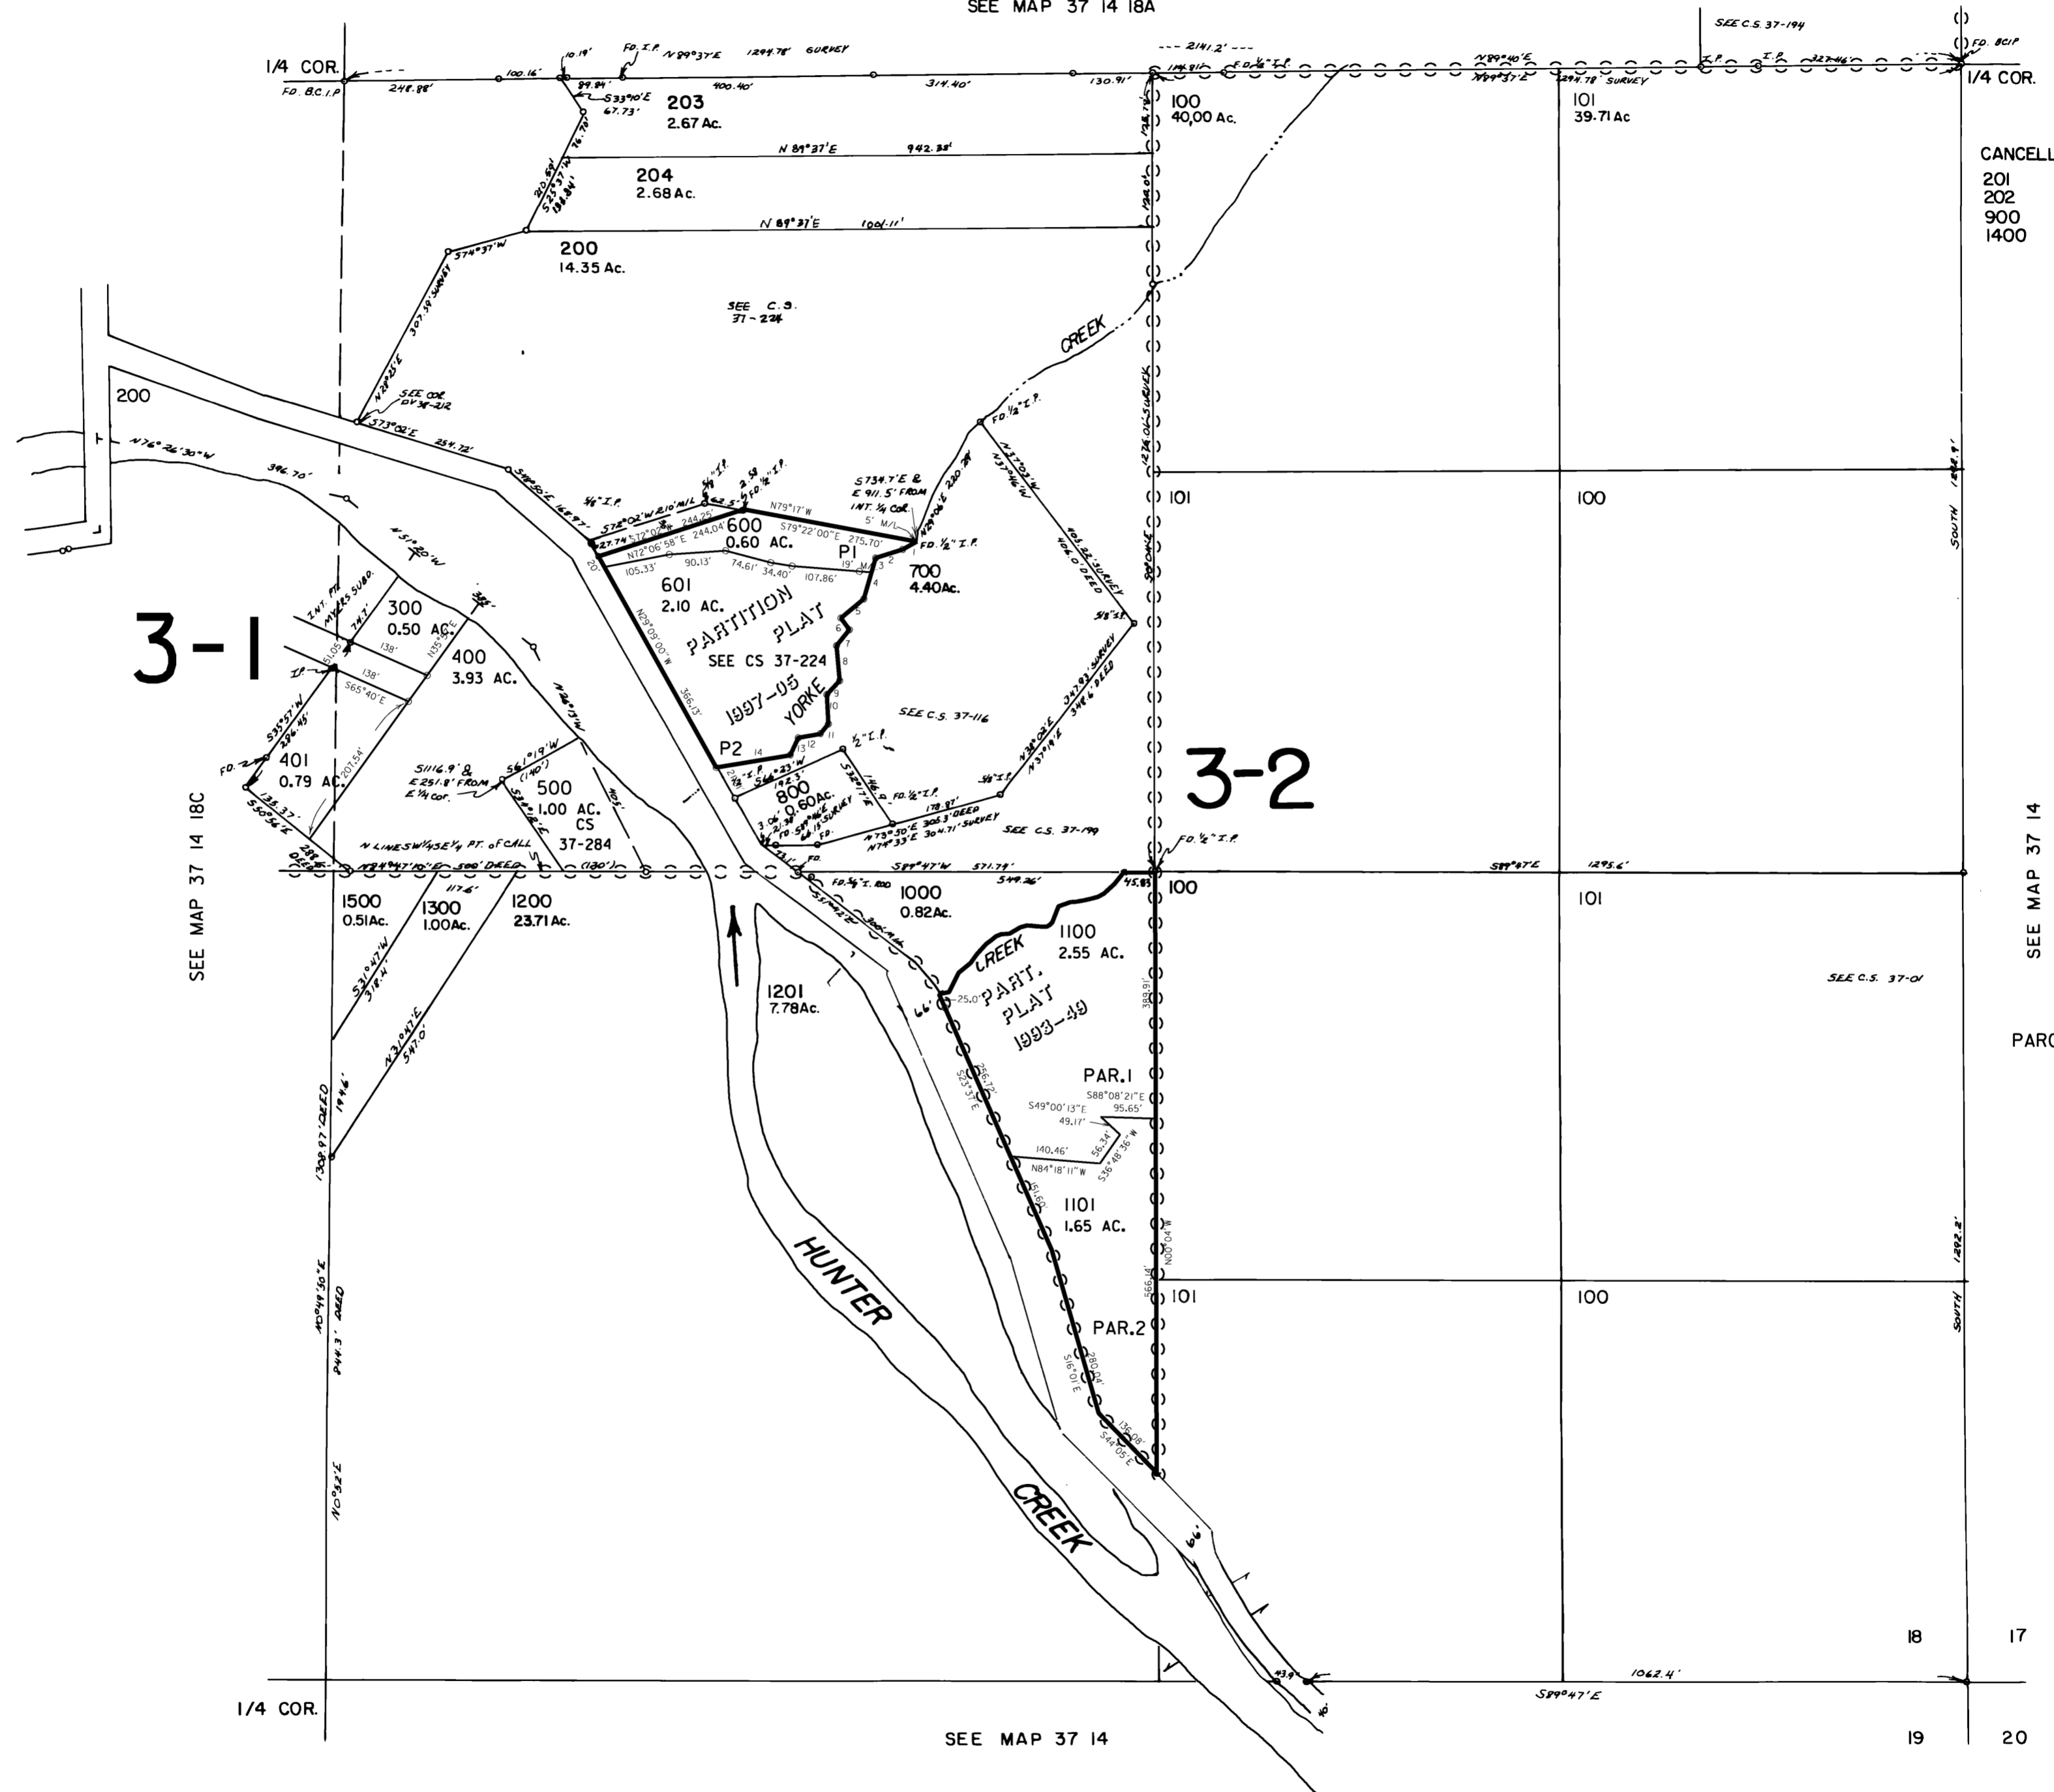

CANCELLED NO'S
201
202
900
1400

SEE MAP 37 14

PARCELS 600 & 601
1. S61°W 26' M/L
2. S73°W 45' M/L
3. S16°W 24' M/L
4. S16°W 44' M/L
5. S50°W 48' M/L
6. S37°E 23' M/L
7. S39°W 33' M/L
8. S05°E 56' M/L
9. S43°W 30' M/L
10. S03°E 47' M/L
11. S39°W 20' M/L
12. S79°W 36' M/L
13. S25°W 30' M/L
14. S80°W 120' M/L

18 17
19 20

Revised
2/19/2003, DBJ
37 14 18D

REVISED 6-5-97, CS