




THIS MAP WAS PREPARED FOR ASSESSMENT PURPOSE ONLY

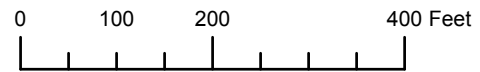

N.W. 1/4 SEC. 20 T.37S. R.14W. W.M.  
CURRY COUNTY  
1" = 200'

37S14W20B

- CANCELLED:
- 111
- 142
- 150
- 202
- 203
- 403
- 900
- 901

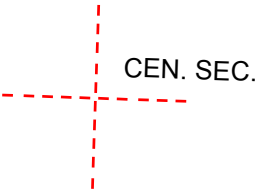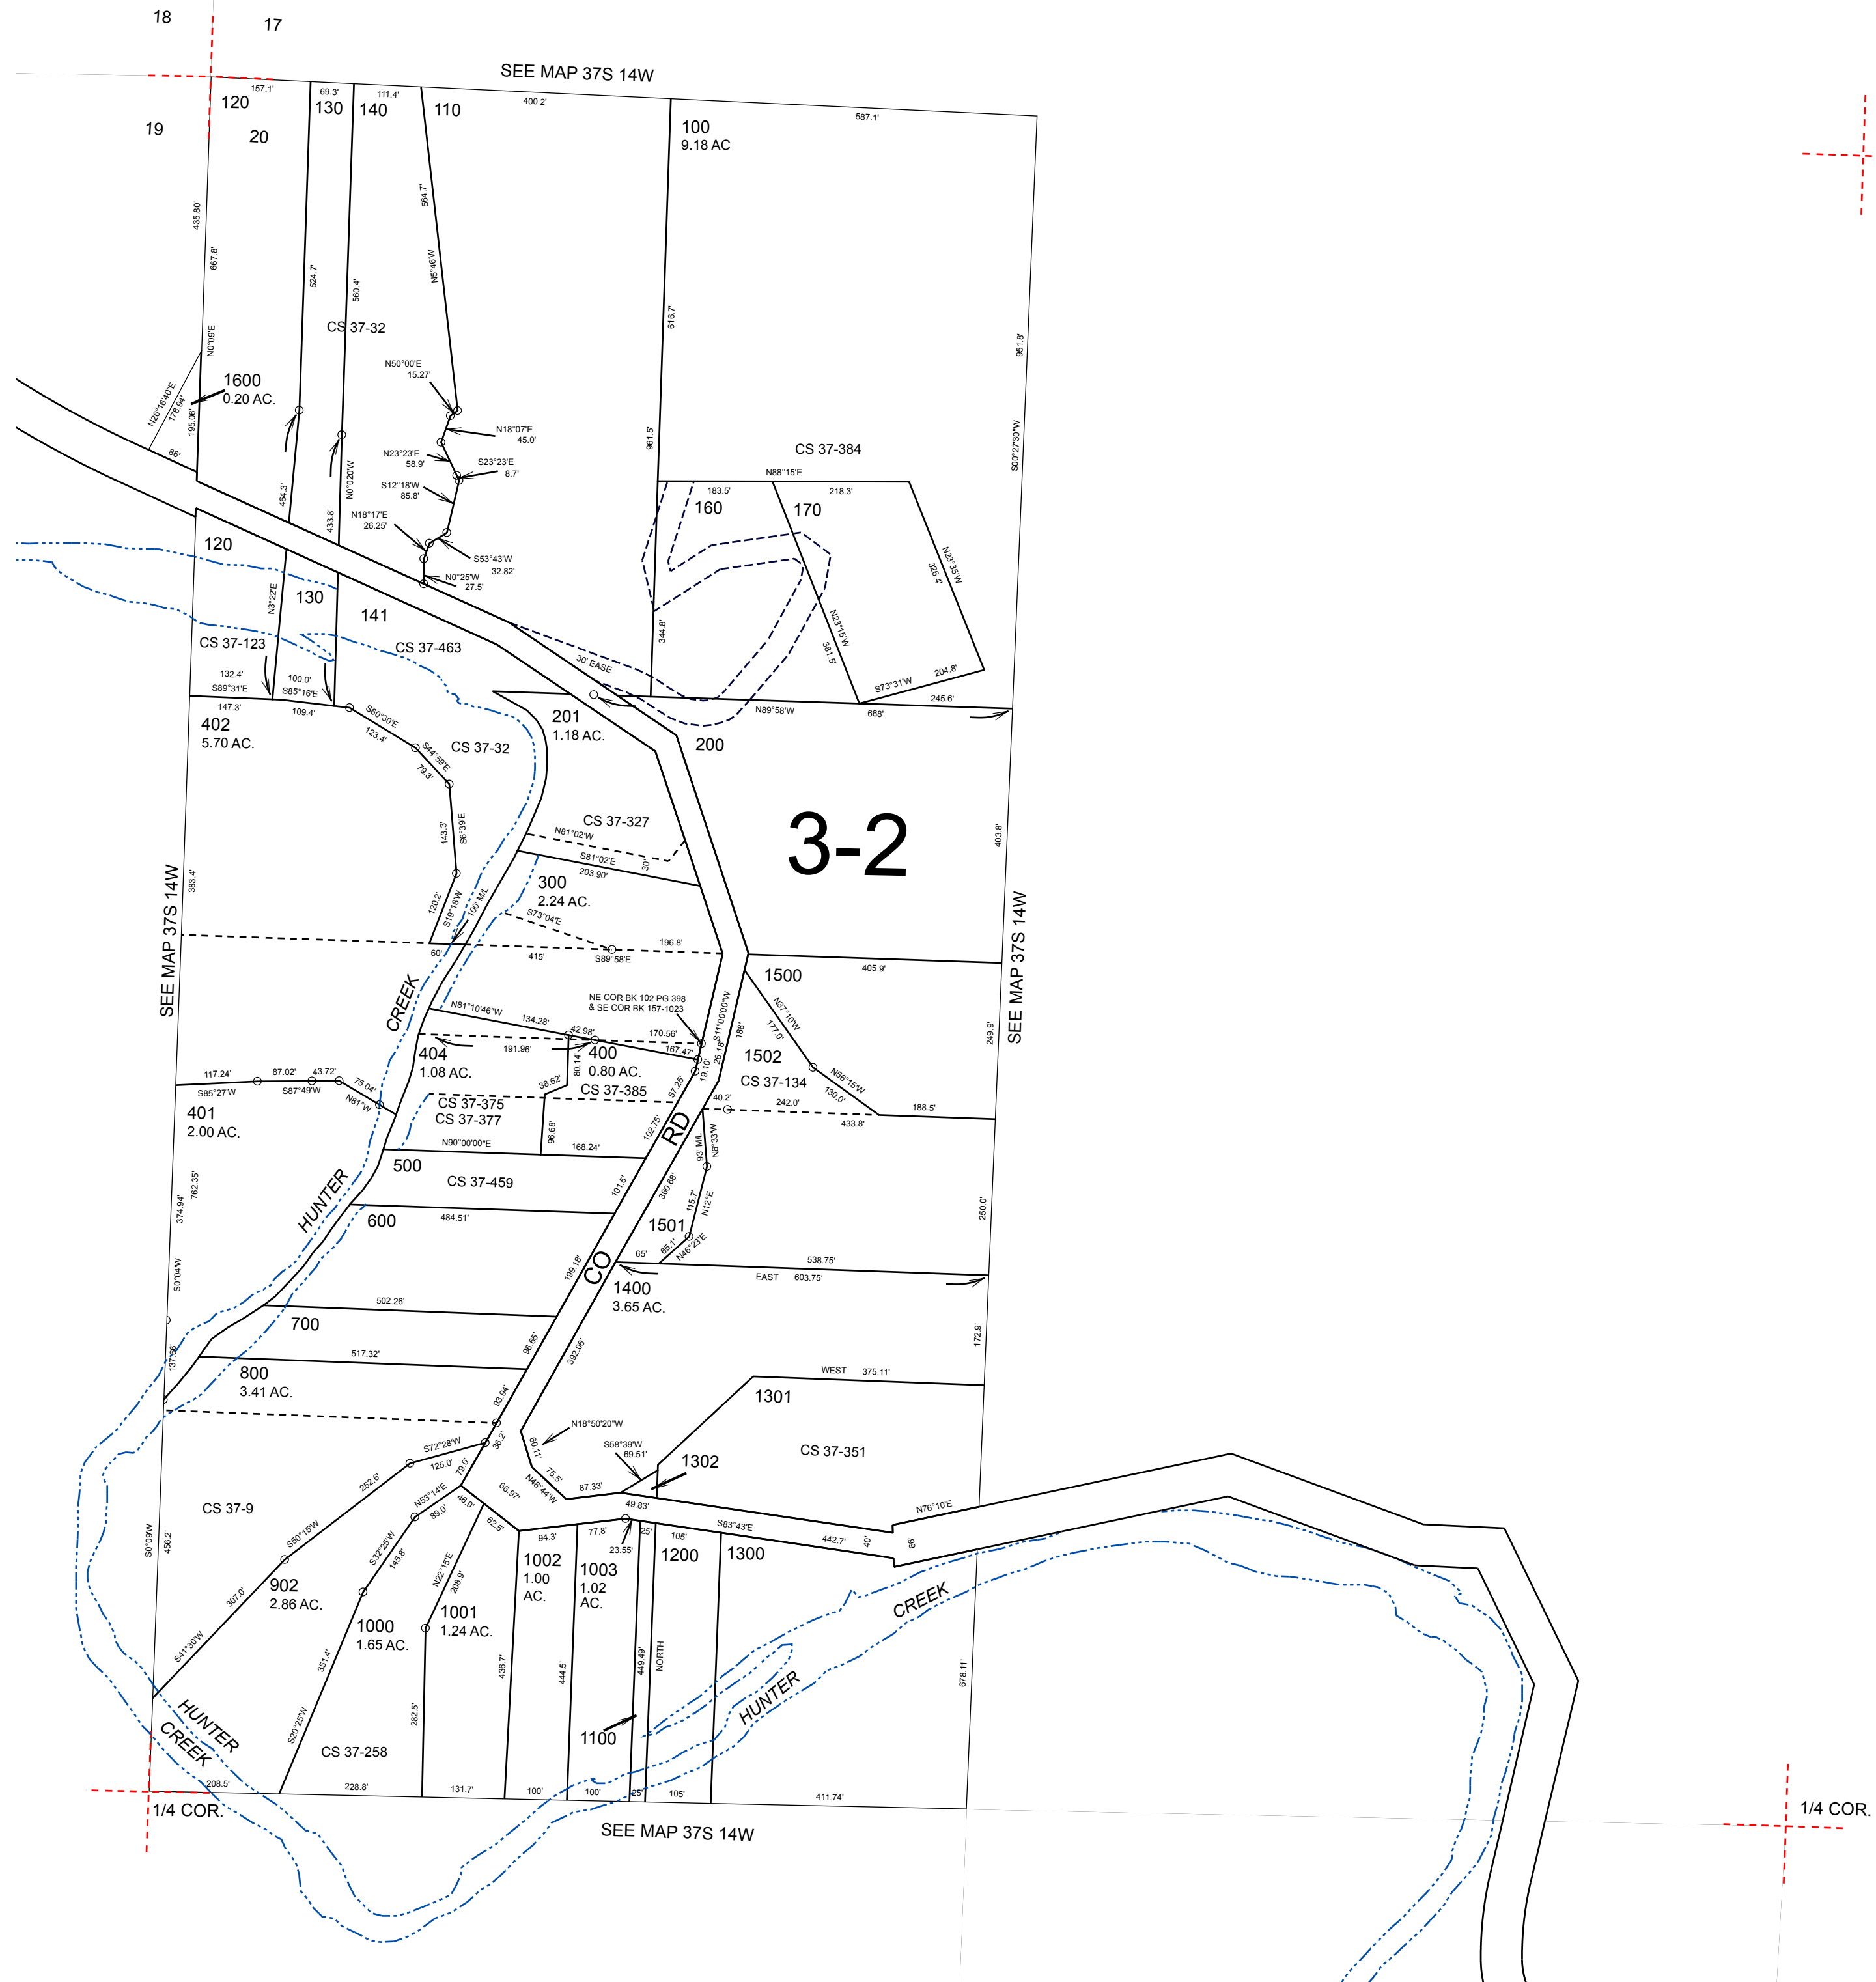

Revised: RAA  
10/22/2009



37S14W20B

THIS MAP WAS PREPARED FOR  
ASSESSMENT PURPOSE ONLY

NW1/4 SEC. 20 T.37S. R.14W. W.M.  
CURRY COUNTY

1" = 200'

37 14 20B

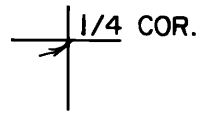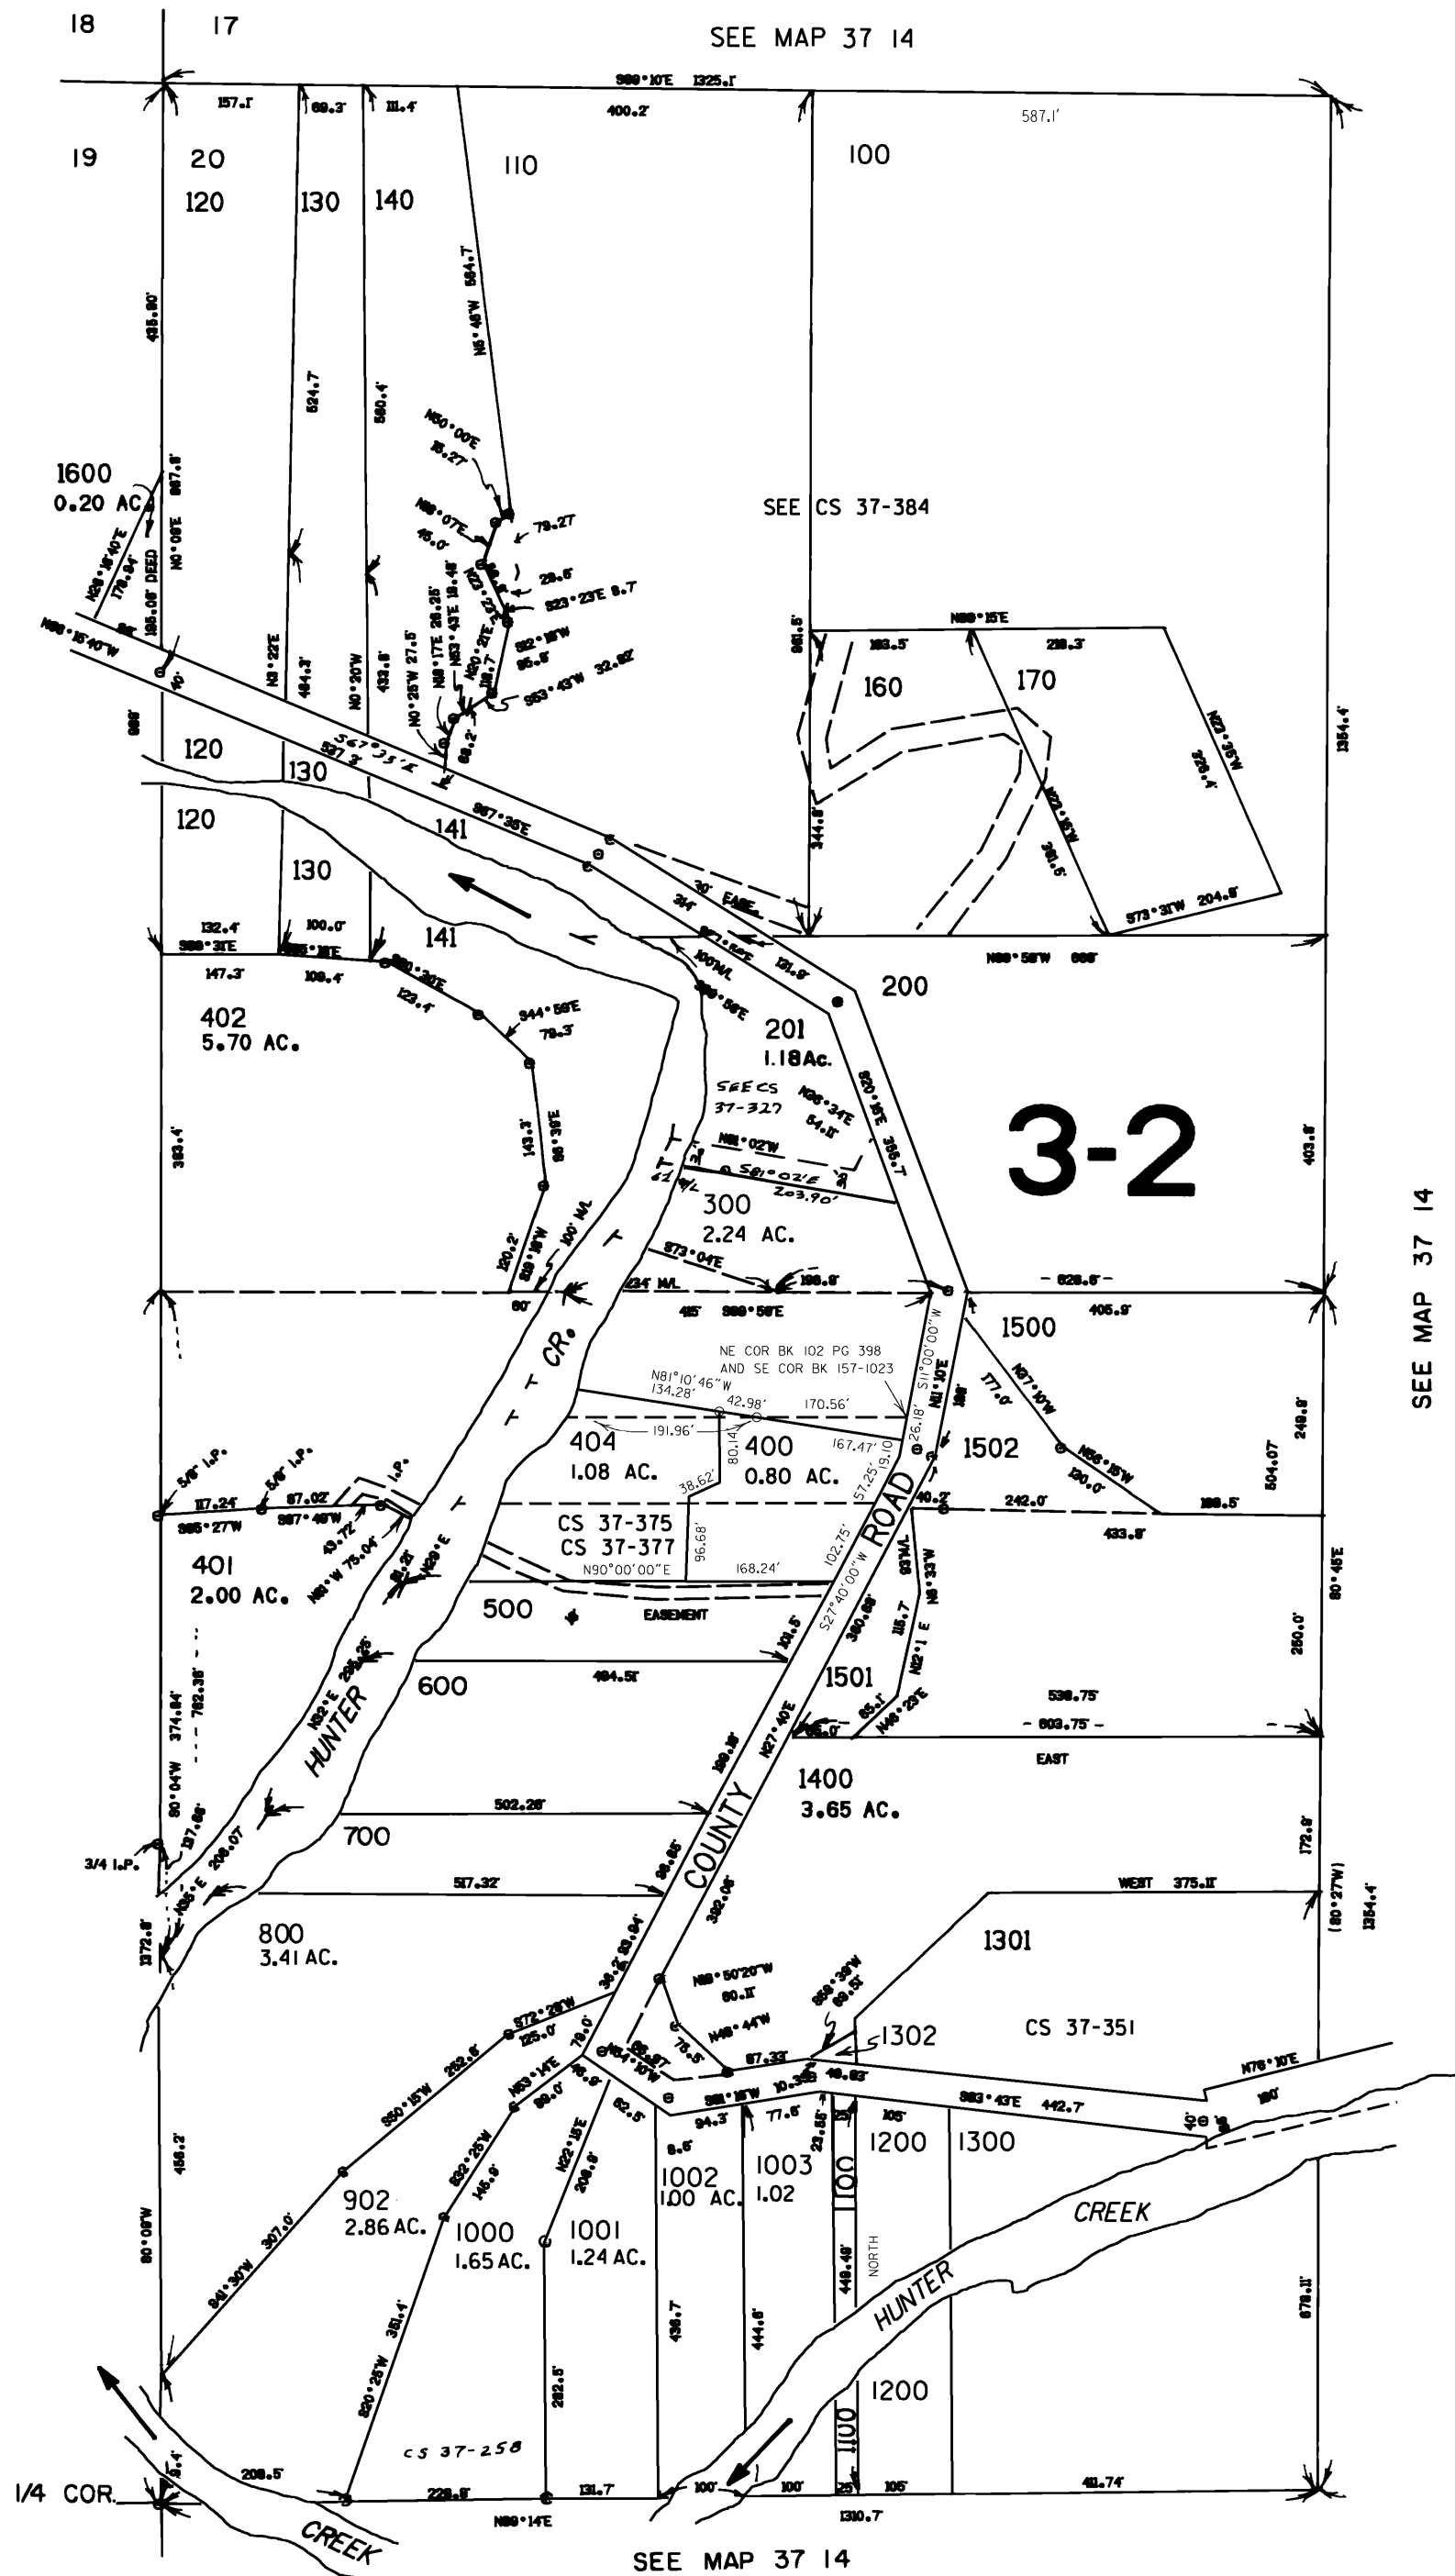

CANCELLED NO\_S

- 111
- 142
- 150
- 202
- 203
- 403
- 900
- 901



CEN. SEC.



Revised 8/10/99, CS

37 14 20B