



THIS MAP WAS PREPARED FOR ASSESSMENT PURPOSE ONLY

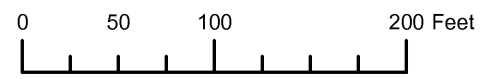

DETAIL MAP NO. 1
N.W.1/4 SEC.6 T.37S. R.14W. W.M.
CURRY COUNTY
1" = 100'

37S14W06B
DETAIL MAP NO. 1


CANCELLED:

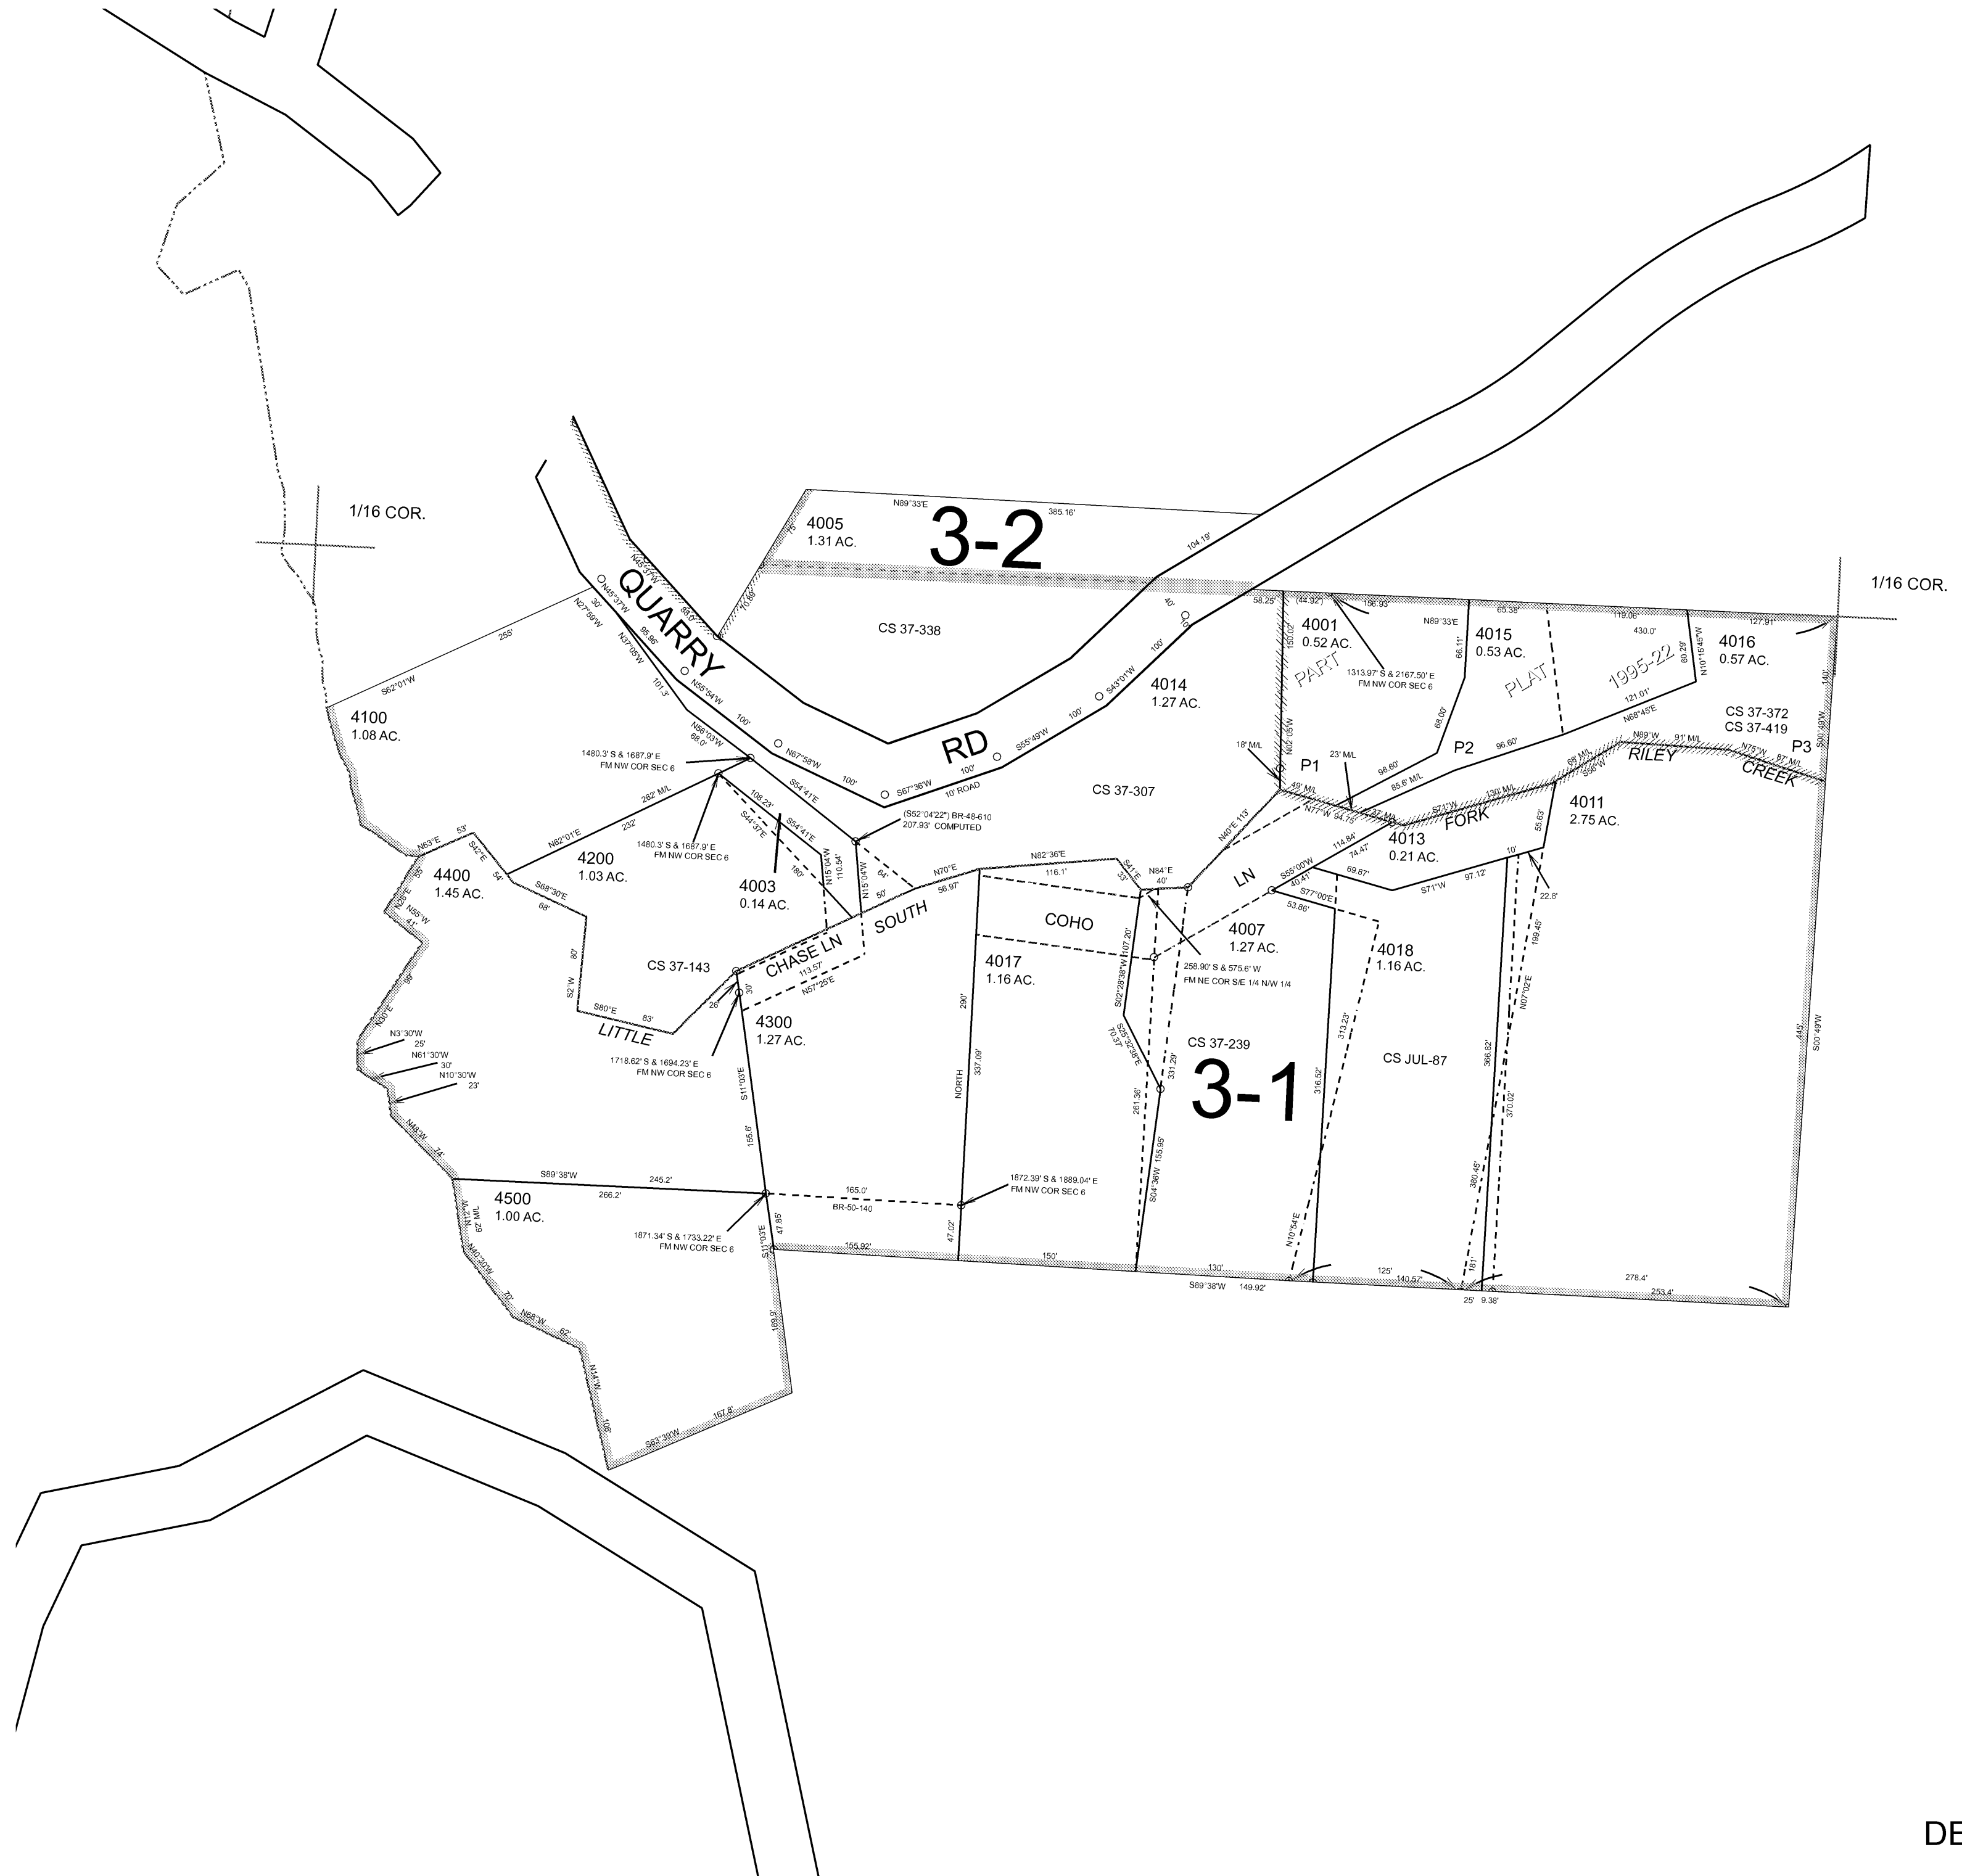

Revised MRT
8/11/2008


DETAIL MAP NO. 1
37S14W06B

THIS MAP WAS PREPARED FOR ASSESSMENT PURPOSE ONLY

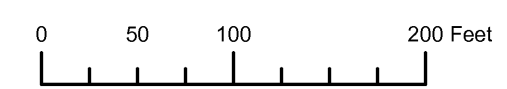

DETAIL MAP NO. 1
NW1/4 SECTION 06 T.37S. R.14W. W.M.
CURRY COUNTY
1" = 100'

37S 14W 06B
DETAIL MAP NO. 1

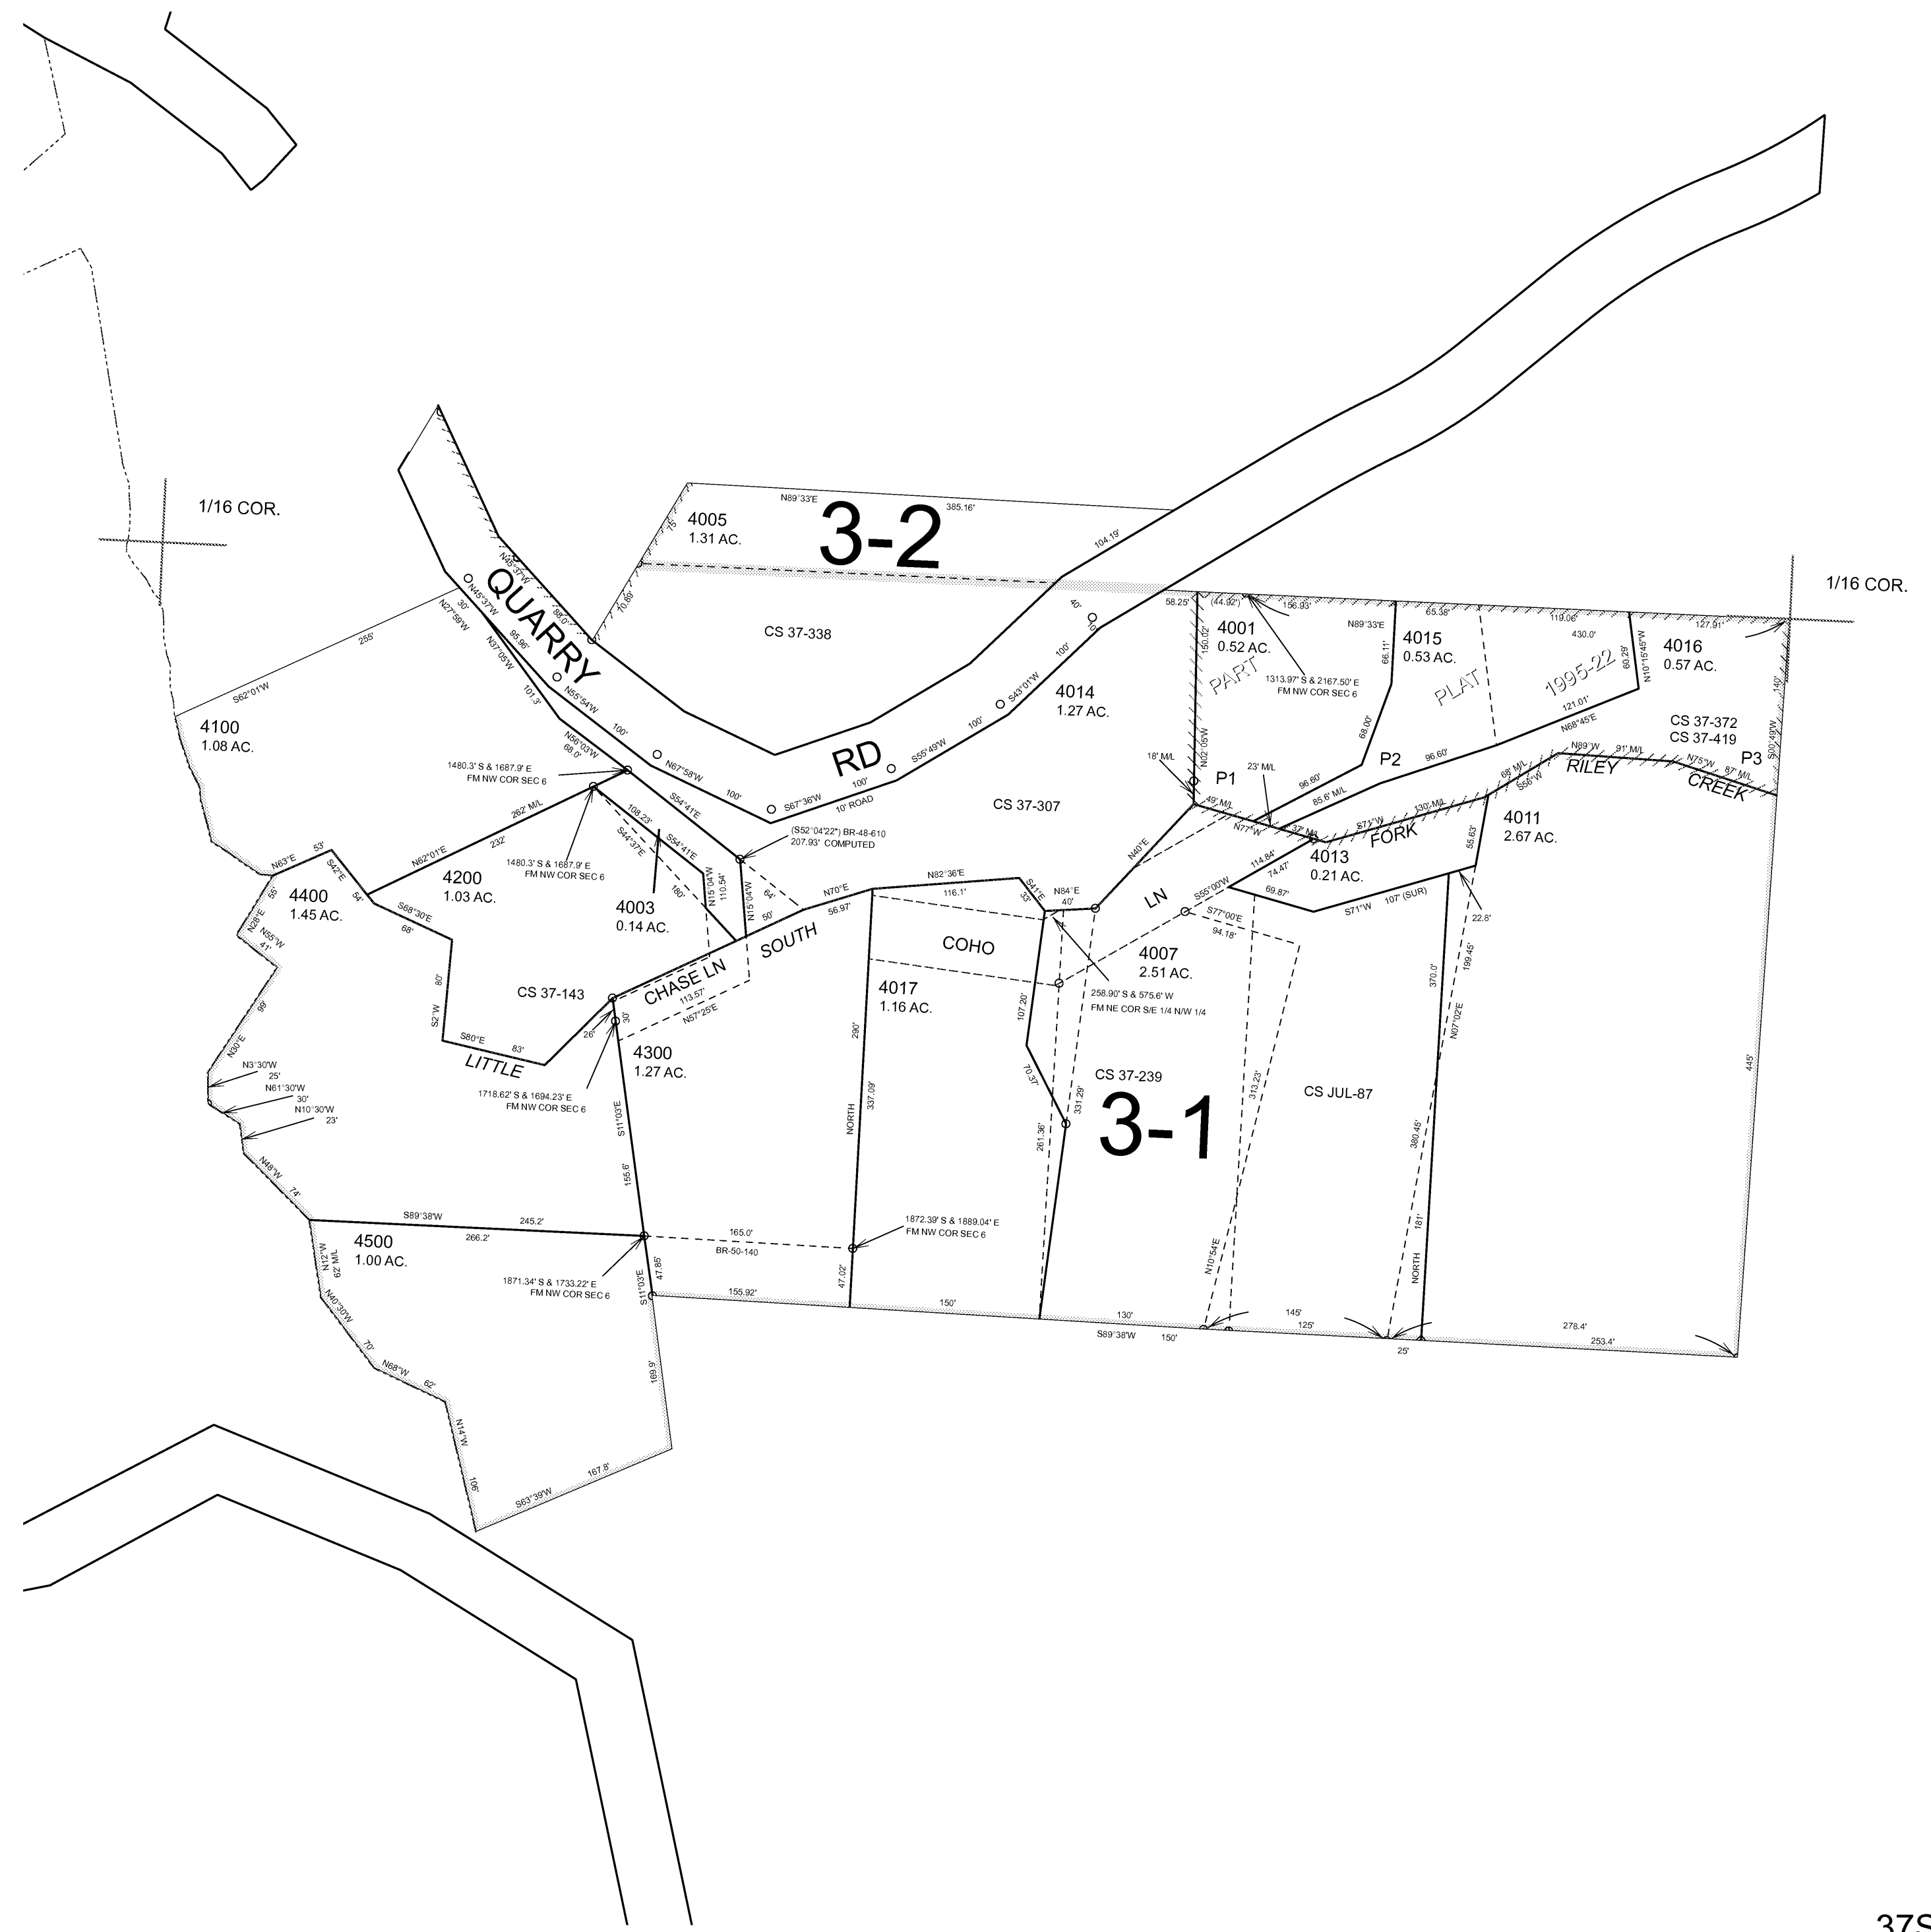

Revised RAA
8/15/2007

37S 14W 06B
DETAIL MAP NO. 1