



THIS MAP WAS PREPARED FOR ASSESSMENT PURPOSE ONLY

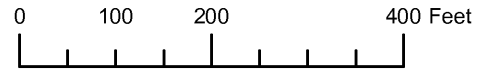

SE1/4 SECTION 07 T.37S. R.14W. W.M.  
CURRY COUNTY  
1" = 200'

37S 14W 07D

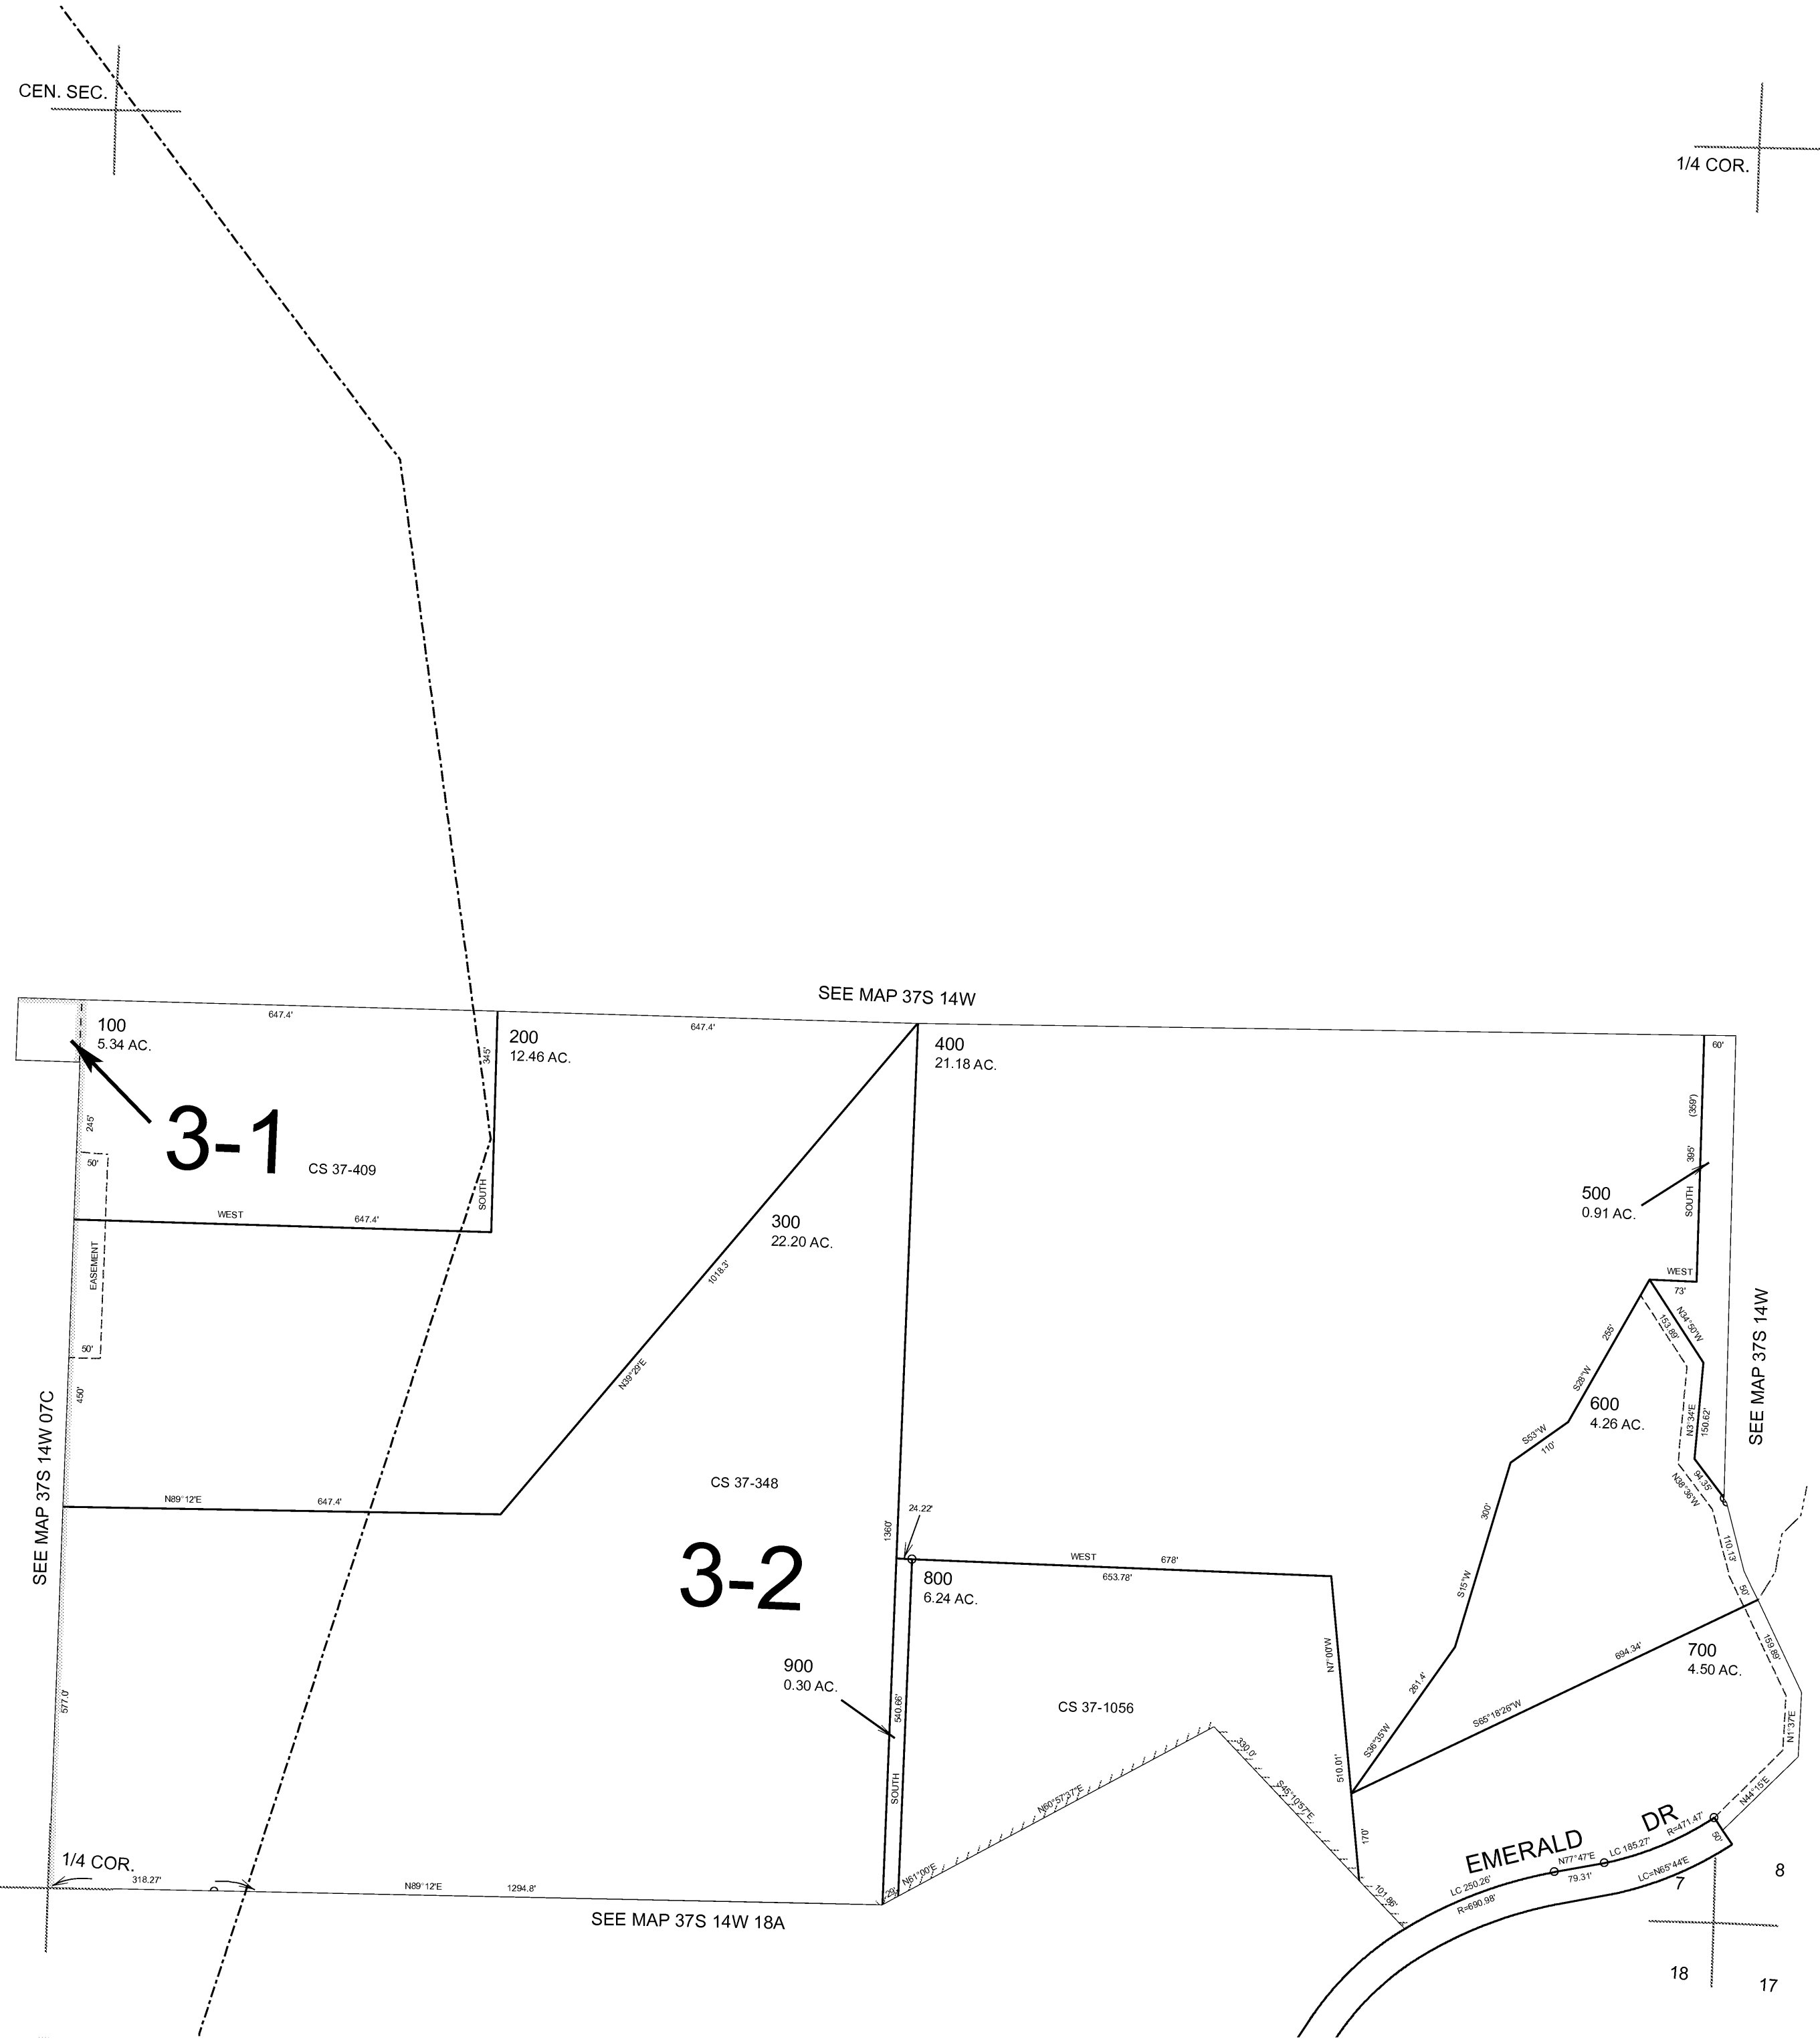

Revised RAA  
3/5/2007


37S 14W 07D

THIS MAP WAS PREPARED FOR  
ASSESSMENT PURPOSE ONLY

SE1/4 SEC. 07 T.37S. R.14W. W.M.  
CURRY COUNTY

37 14 07D

1"=200'

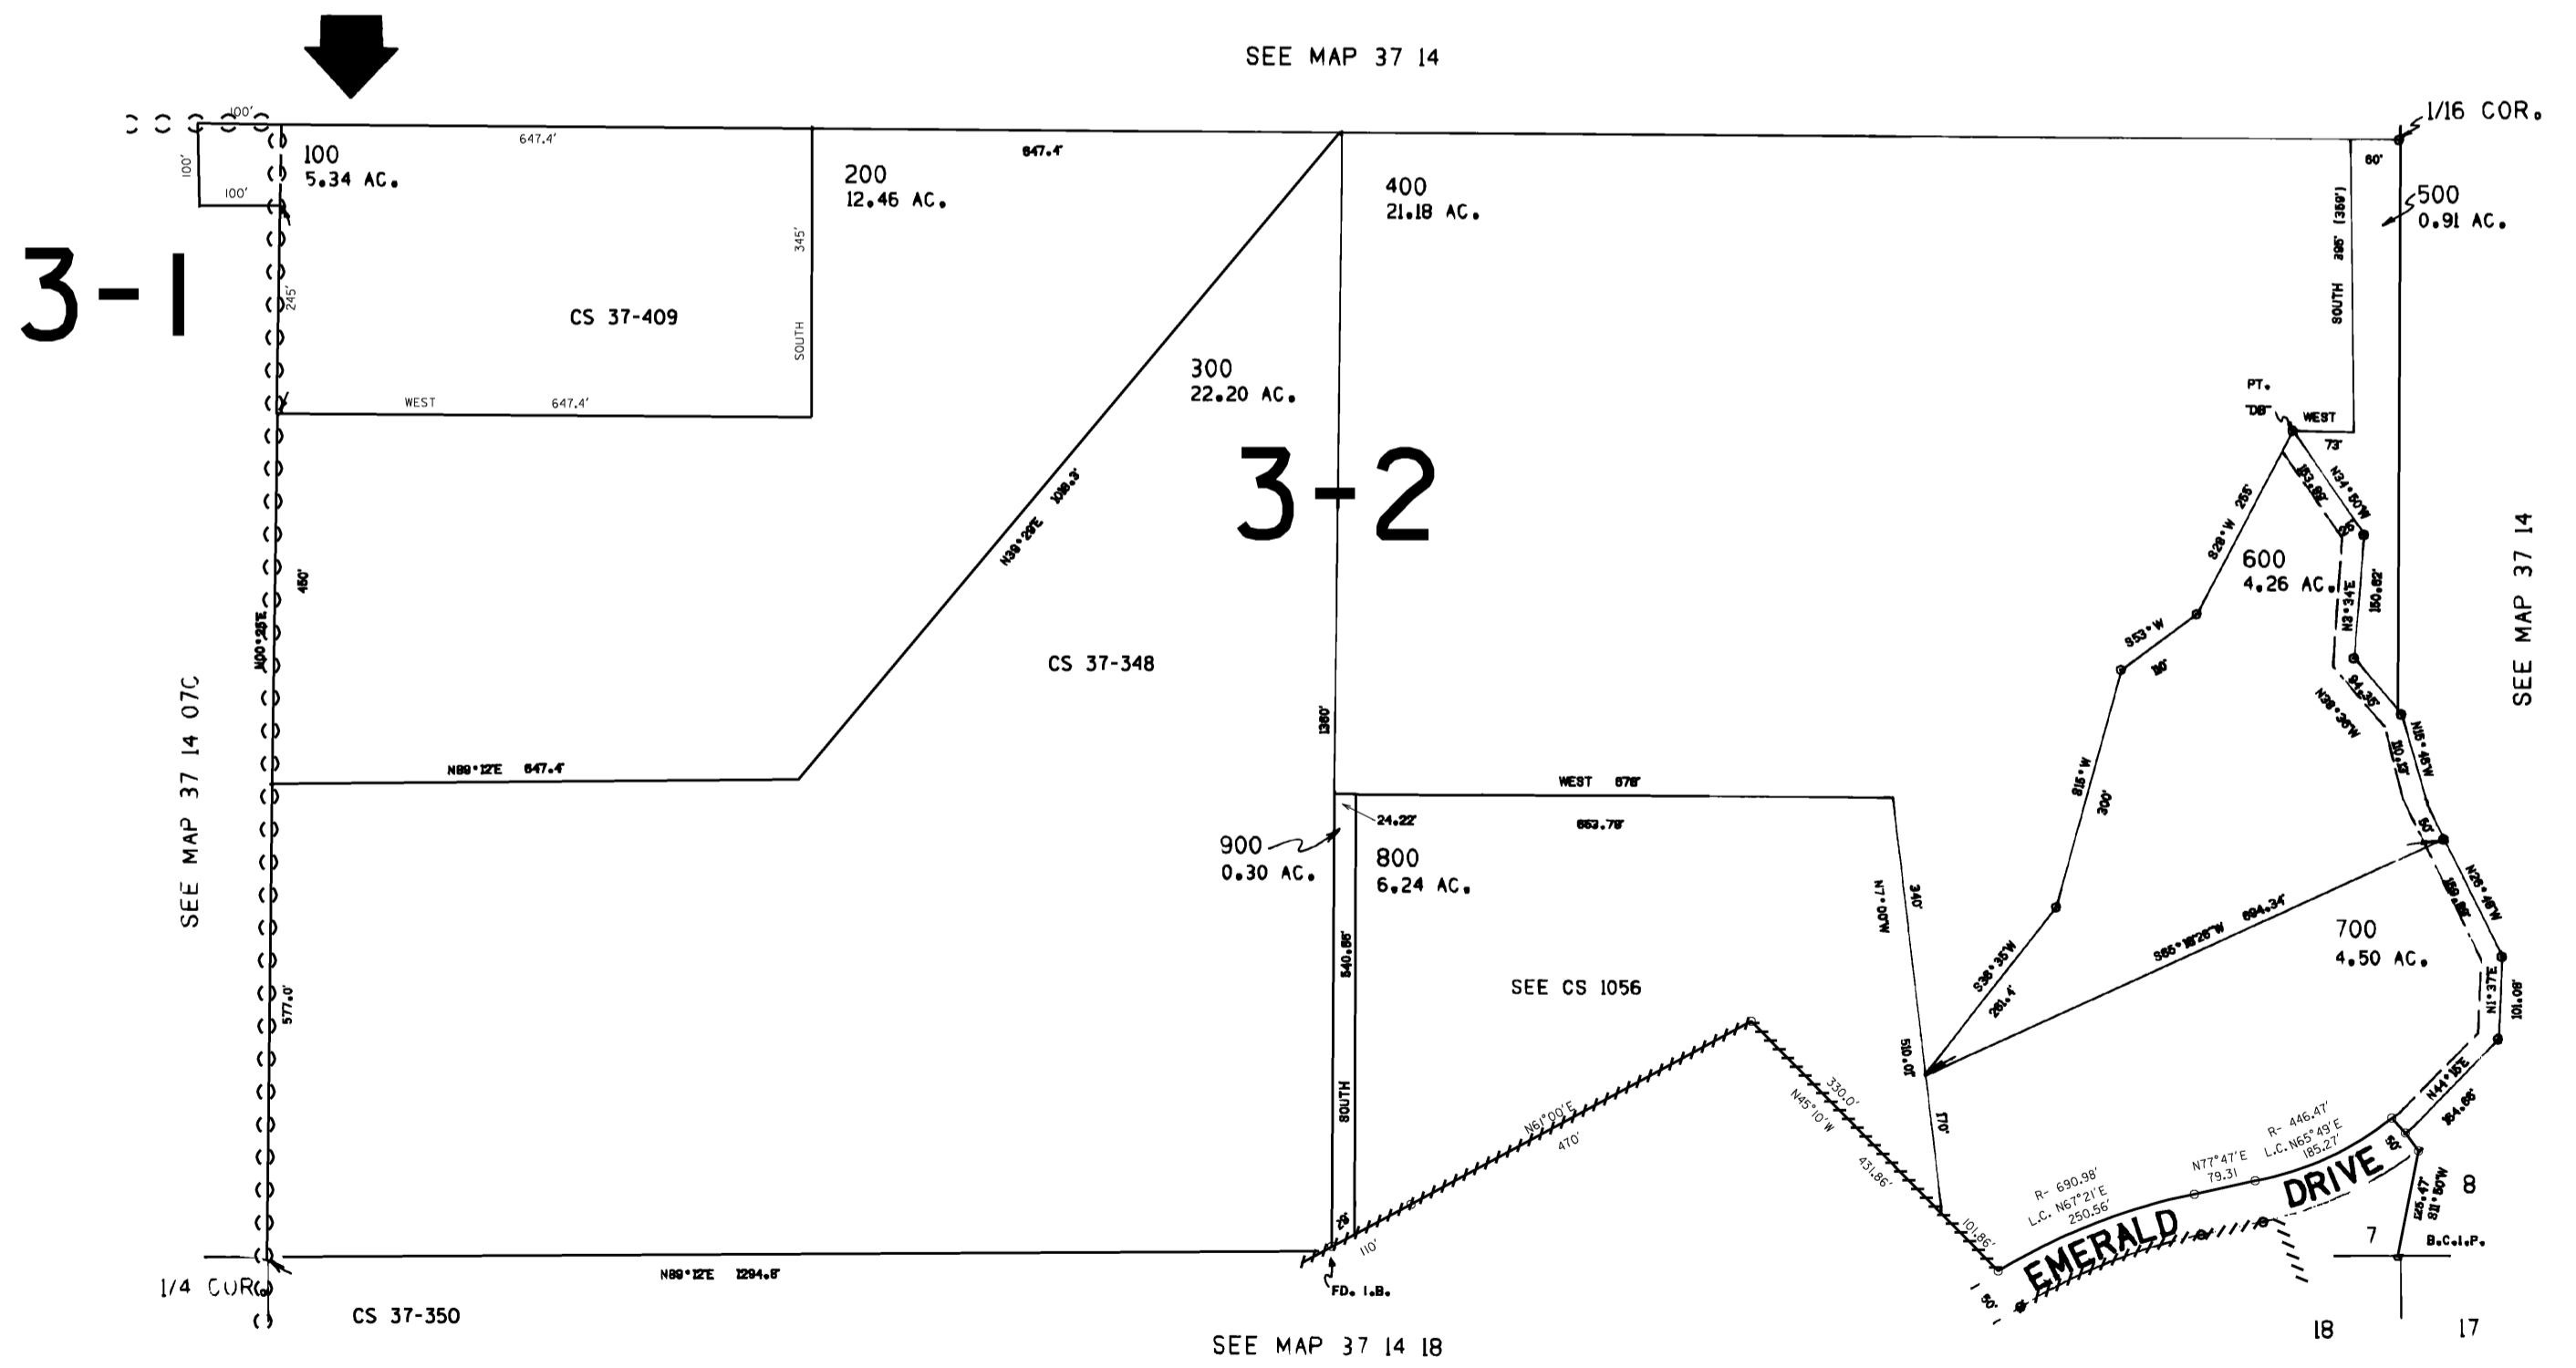


Revised  
2/4/2005, DBJ  
37 14 07D

THIS MAP WAS PREPARED FOR  
ASSESSMENT PURPOSE ONLY

SE1/4 SEC. 07 T.37S. R.14W. W.M.  
CURRY COUNTY

37 14 07D

1"=200'

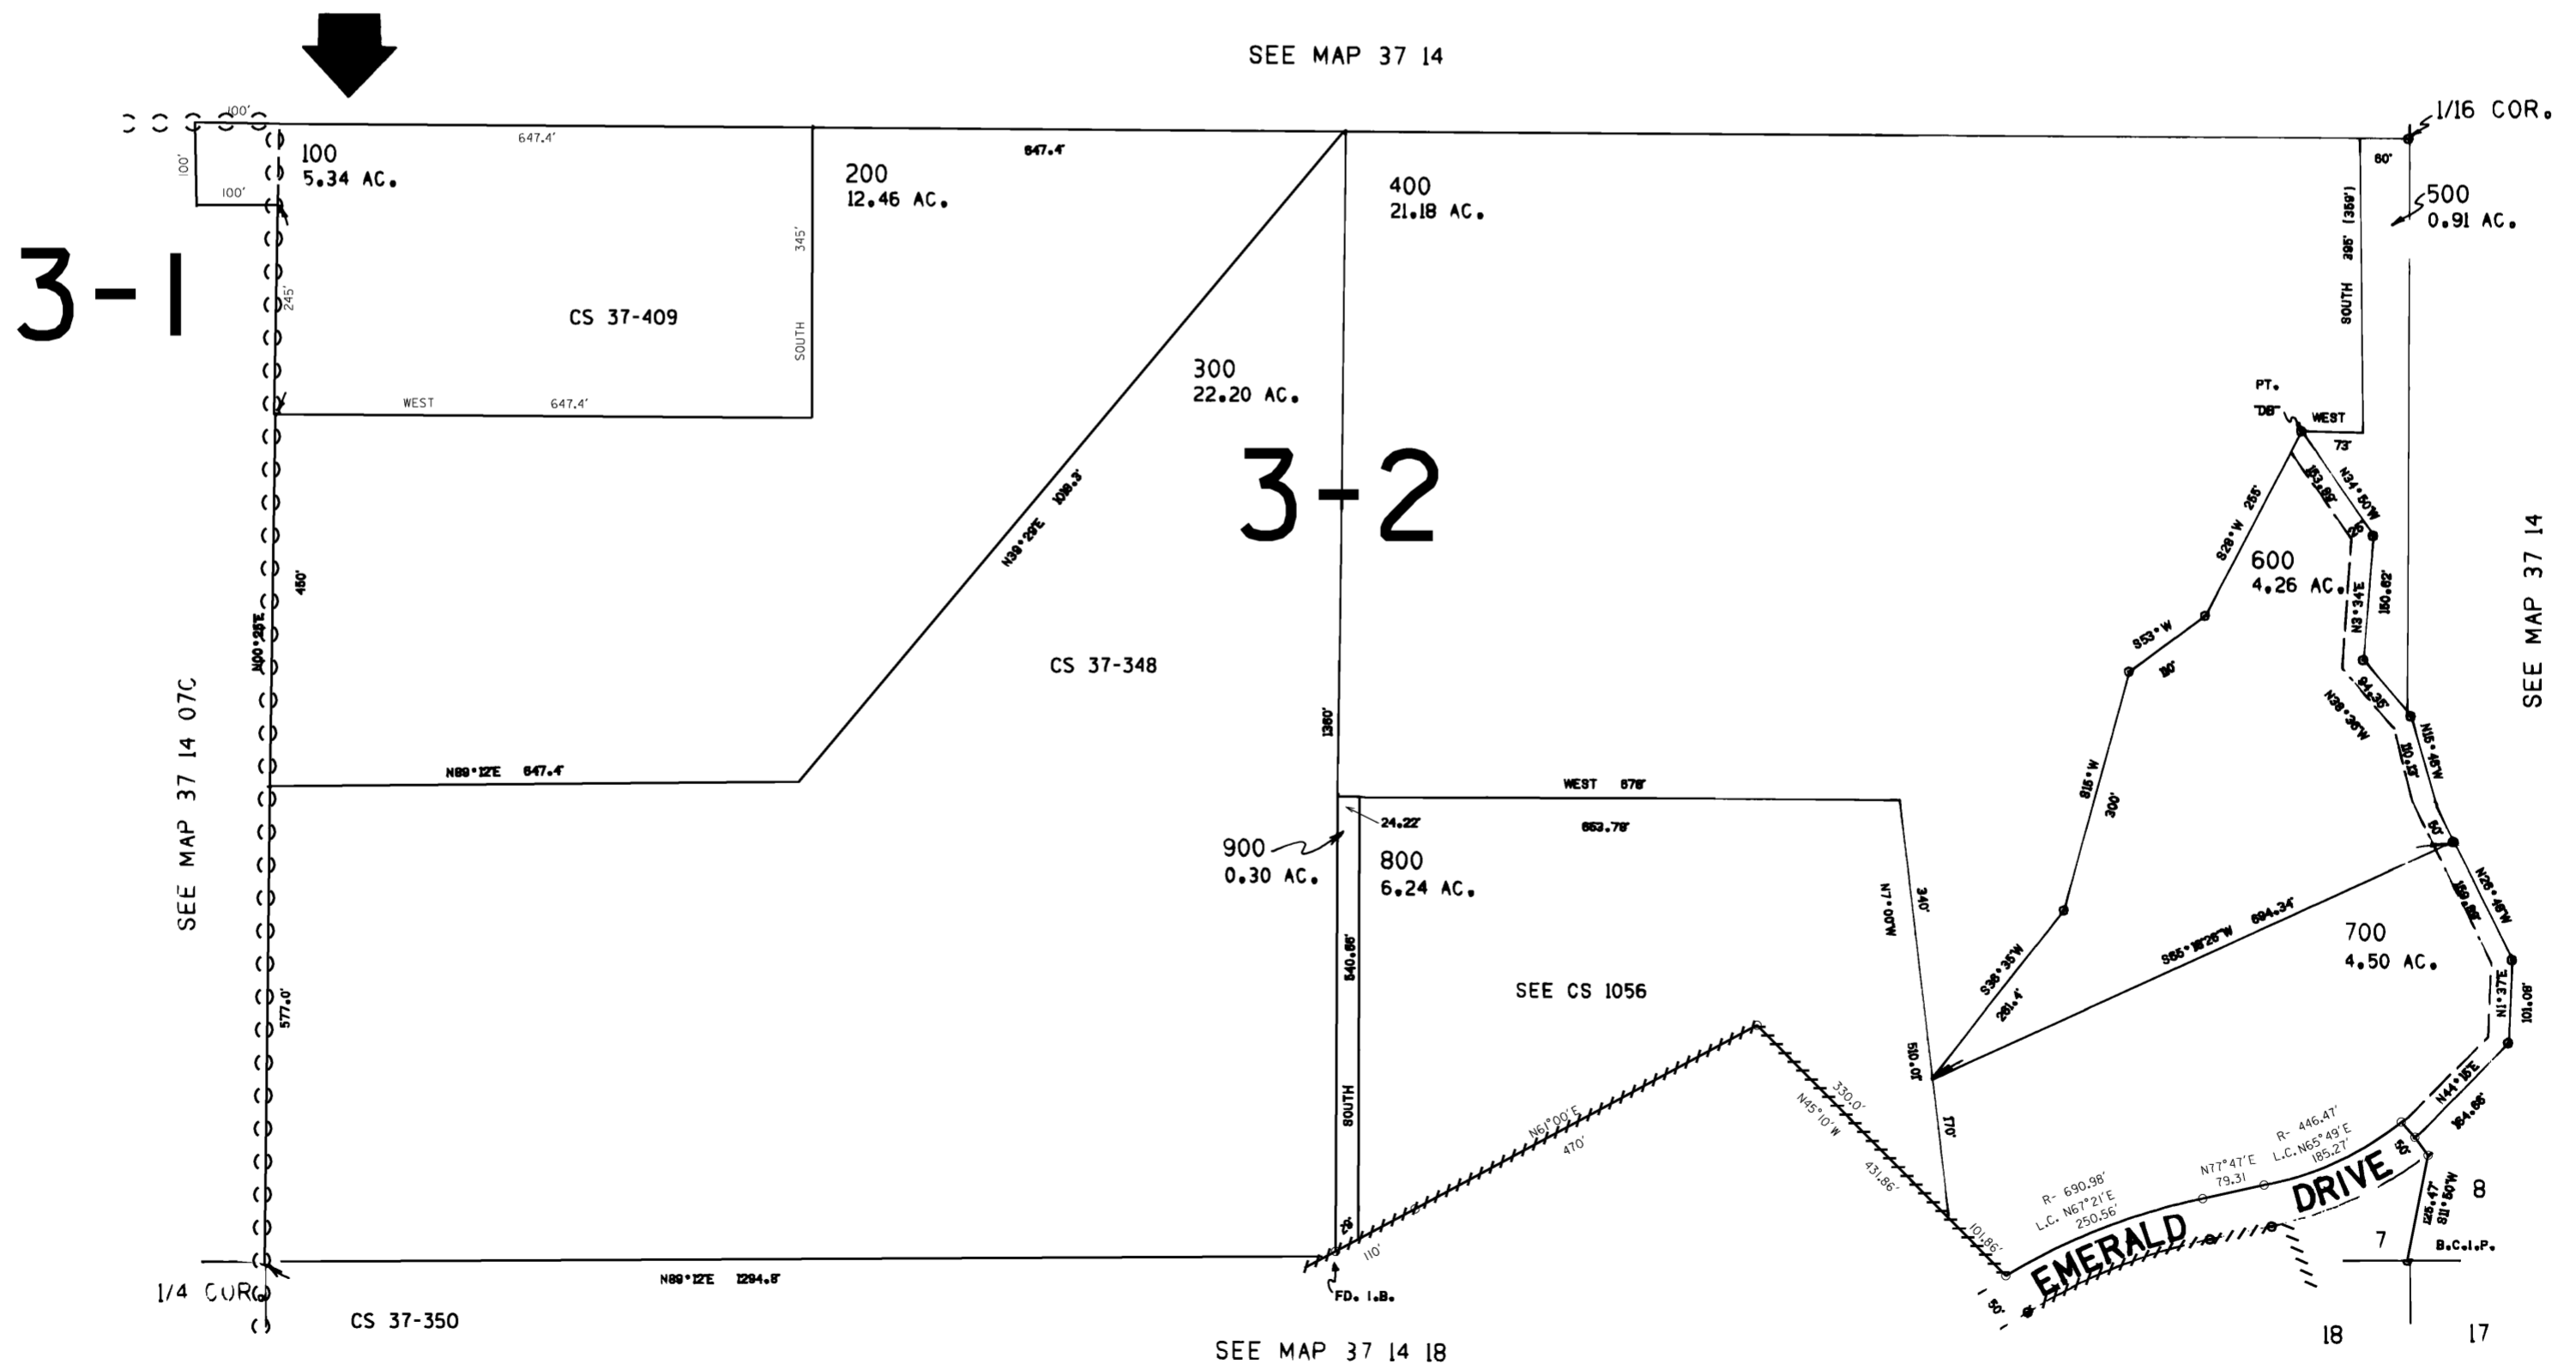

Revised  
2/4/2005, DBJ  
37 14 07D