



THIS MAP WAS PREPARED FOR ASSESSMENT PURPOSE ONLY

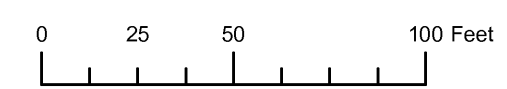

SUPPLEMENTAL MAP NO. 1
SW1/4 SE1/4 SECTION 01 T.37S. R.15W. W.M.
CURRY COUNTY
1" = 50'

37S 15W 01DC
SUPPLEMENTAL MAP NO. 1
GOLD BEACH

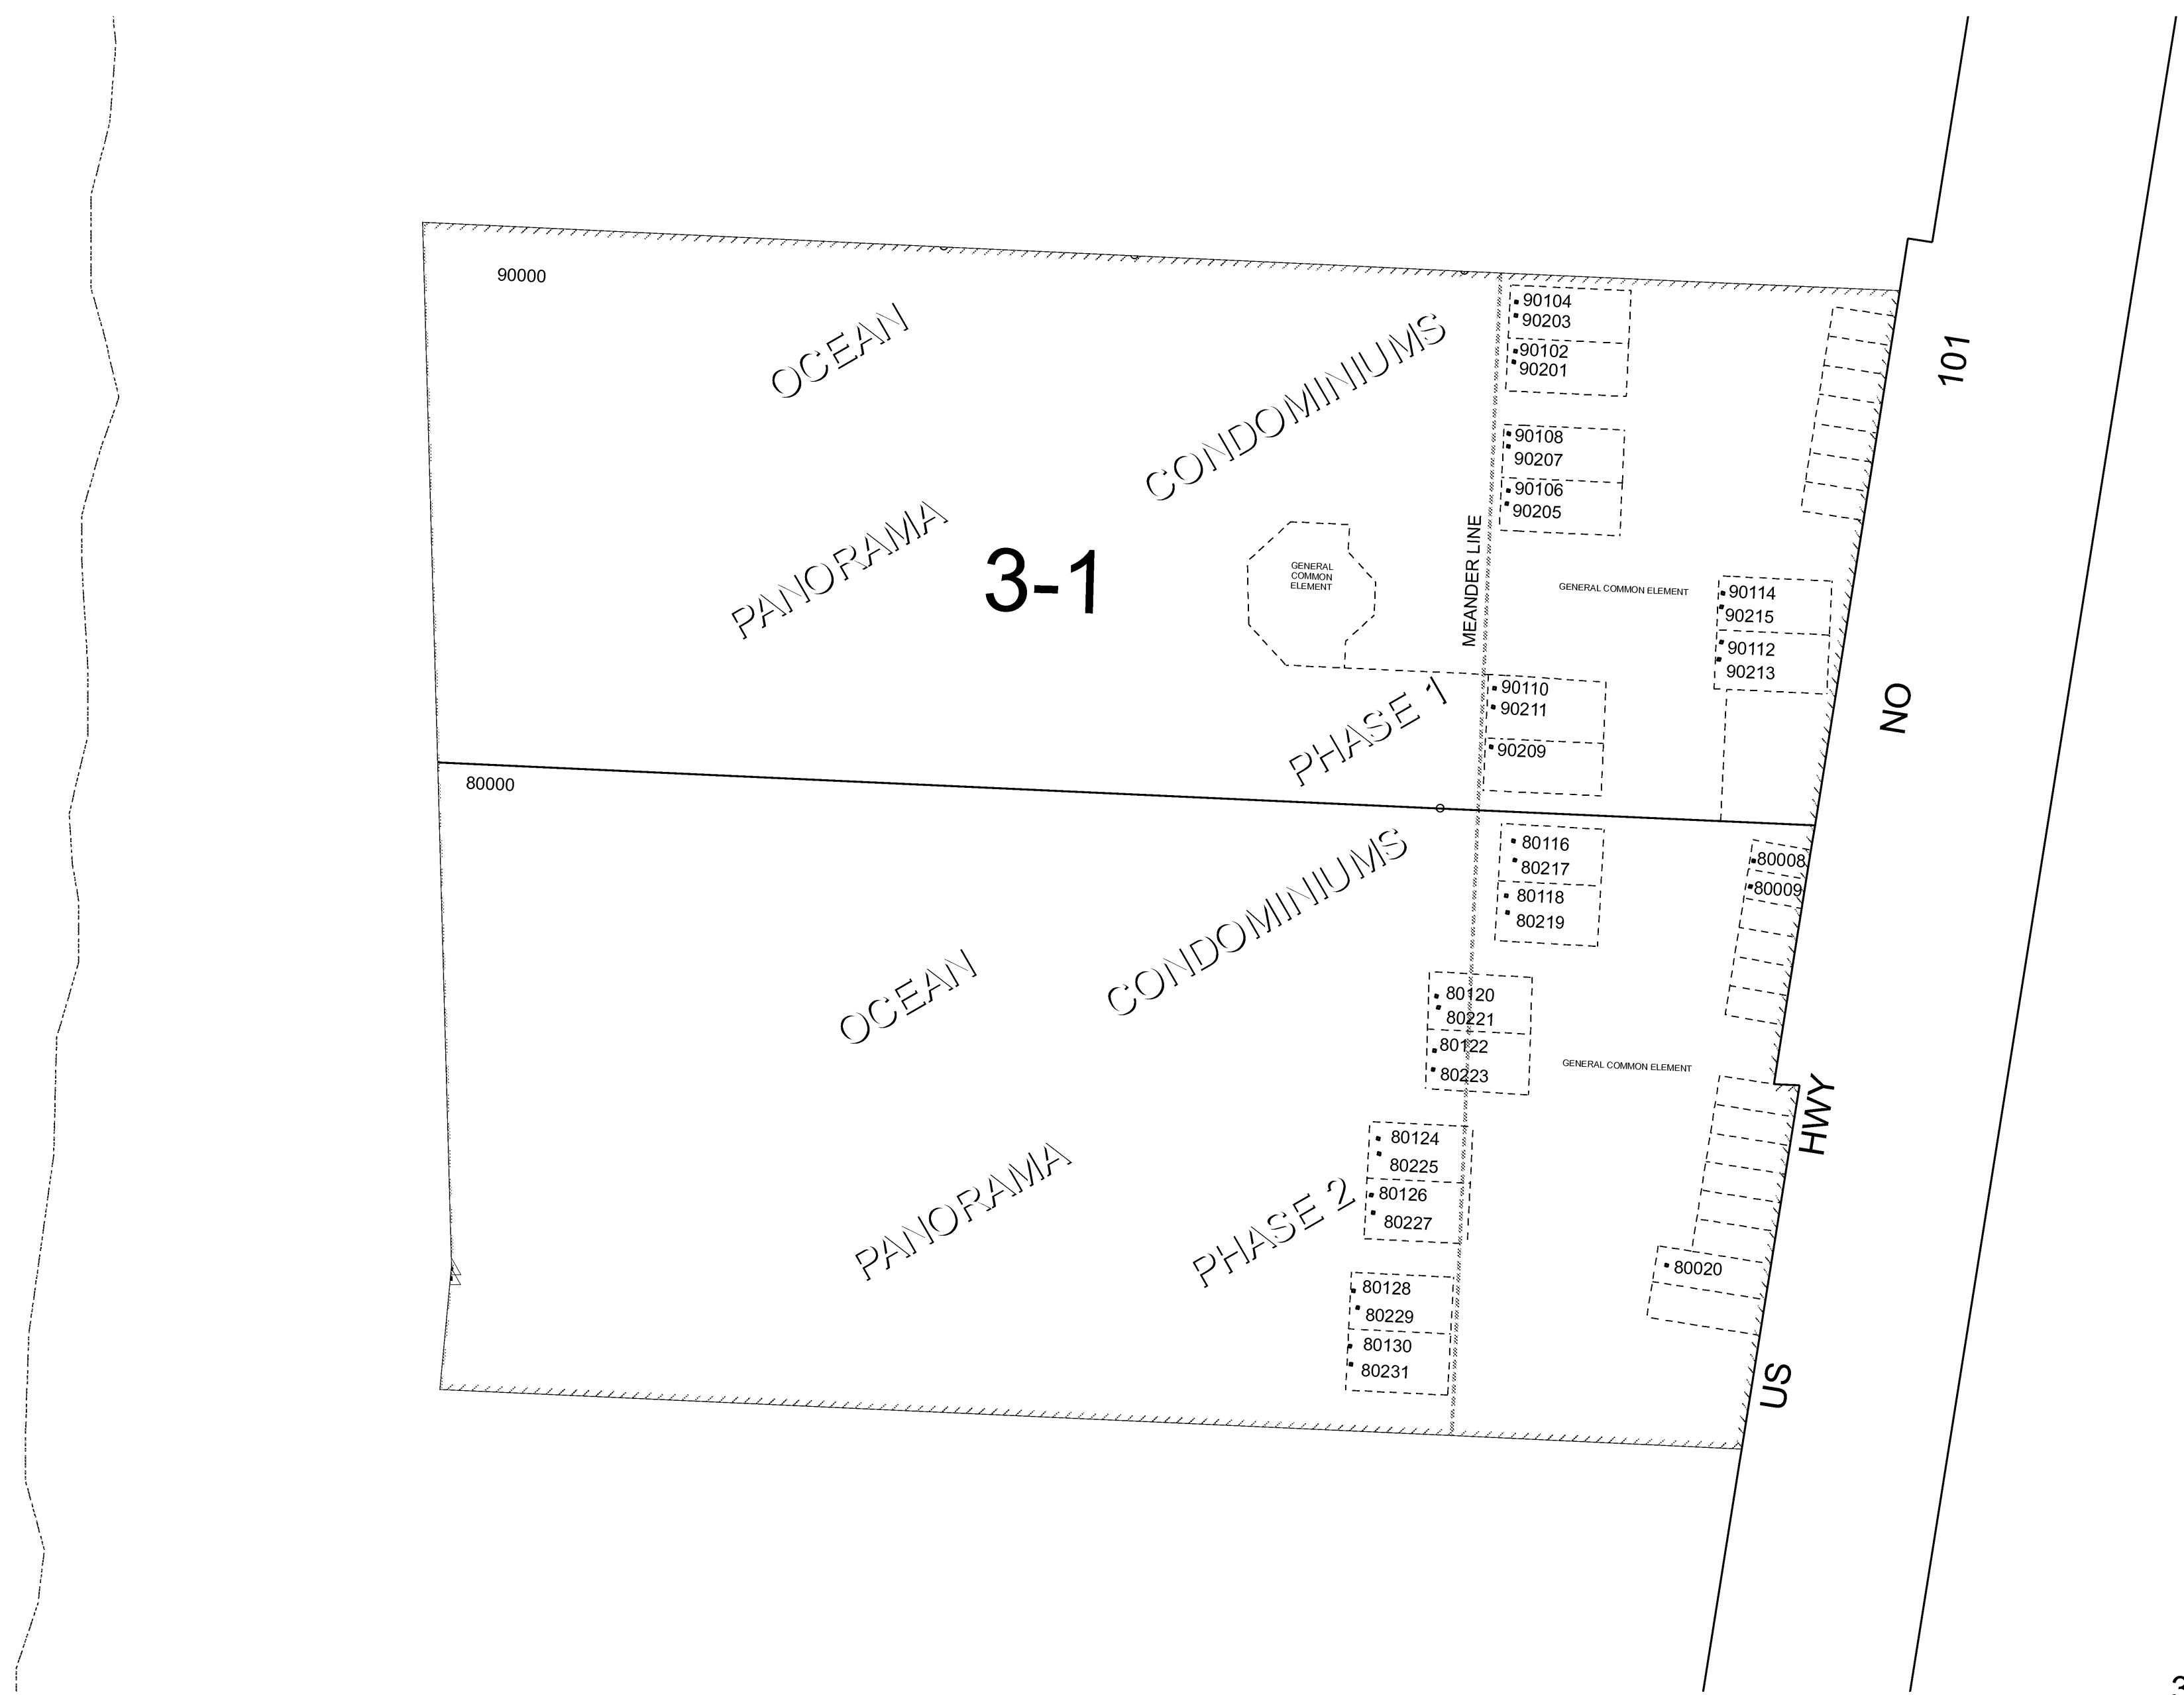

Revised RAA
3/7/2007


37S 15W 01DC
SUPPLEMENTAL MAP NO. 1
GOLD BEACH

THIS MAP WAS PREPARED FOR
ASSESSMENT PURPOSE ONLY

SUPPLEMENTAL MAP NO. 3
SW1/4 SE1/4 SEC. 1 T.37S. R.15W. W.M.
CURRY COUNTY

1" = 20'

37 15 IDC
SUPPLEMENTAL
MAP NO. 3
GOLD BEACH

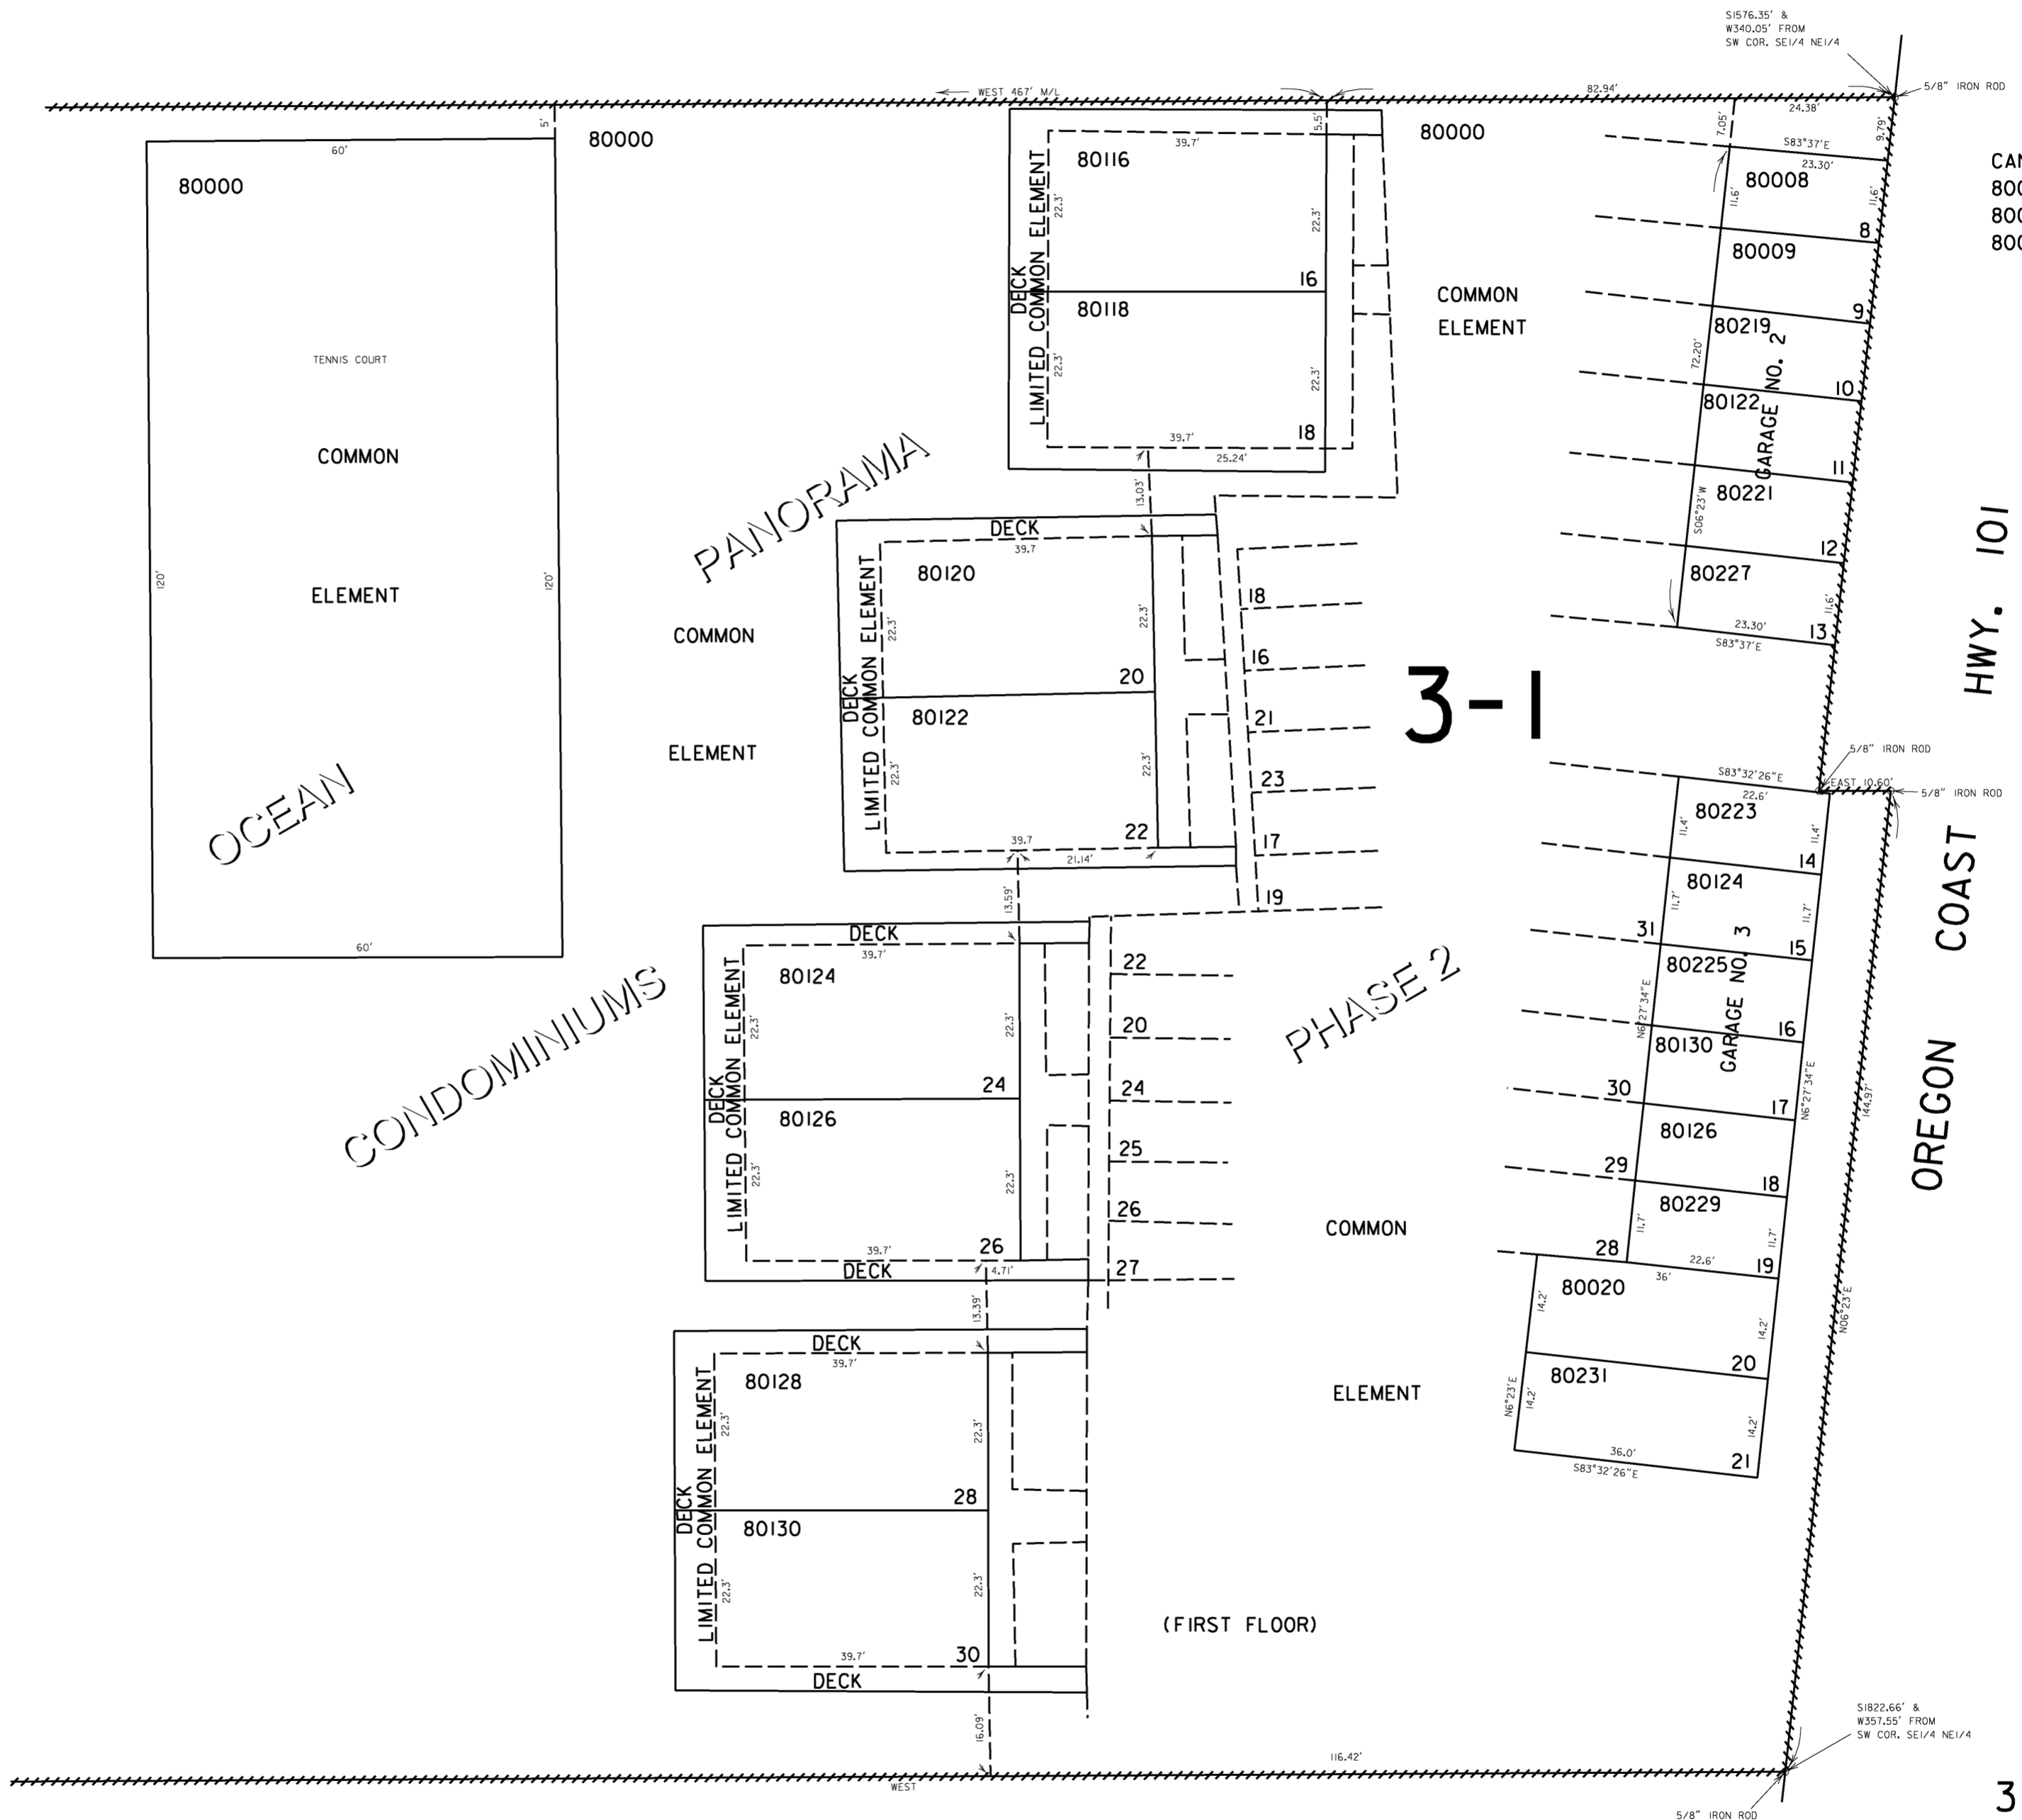

CANCELLED NO.
80000A1
80018
80021

3-1

PHASE 2

CONDOMINIUMS

PANORAMA

OREGON COAST
HWY. 101

(FIRST FLOOR)

37 15 IDC
SUPPLEMENTAL
MAP NO. 3
GOLD BEACH

Revised
8/16/2005, DBJ


THIS MAP WAS PREPARED FOR
ASSESSMENT PURPOSE ONLY

SUPPLEMENTAL MAP NO. 1
SW1/4 SE1/4 SEC. 1 T.37S. R.15W. W.M.
CURRY COUNTY

1" = 20'

37 15 IDC
SUPPLEMENTAL
MAP NO. 1
GOLD BEACH

CANCELLED NO.
90114
90211

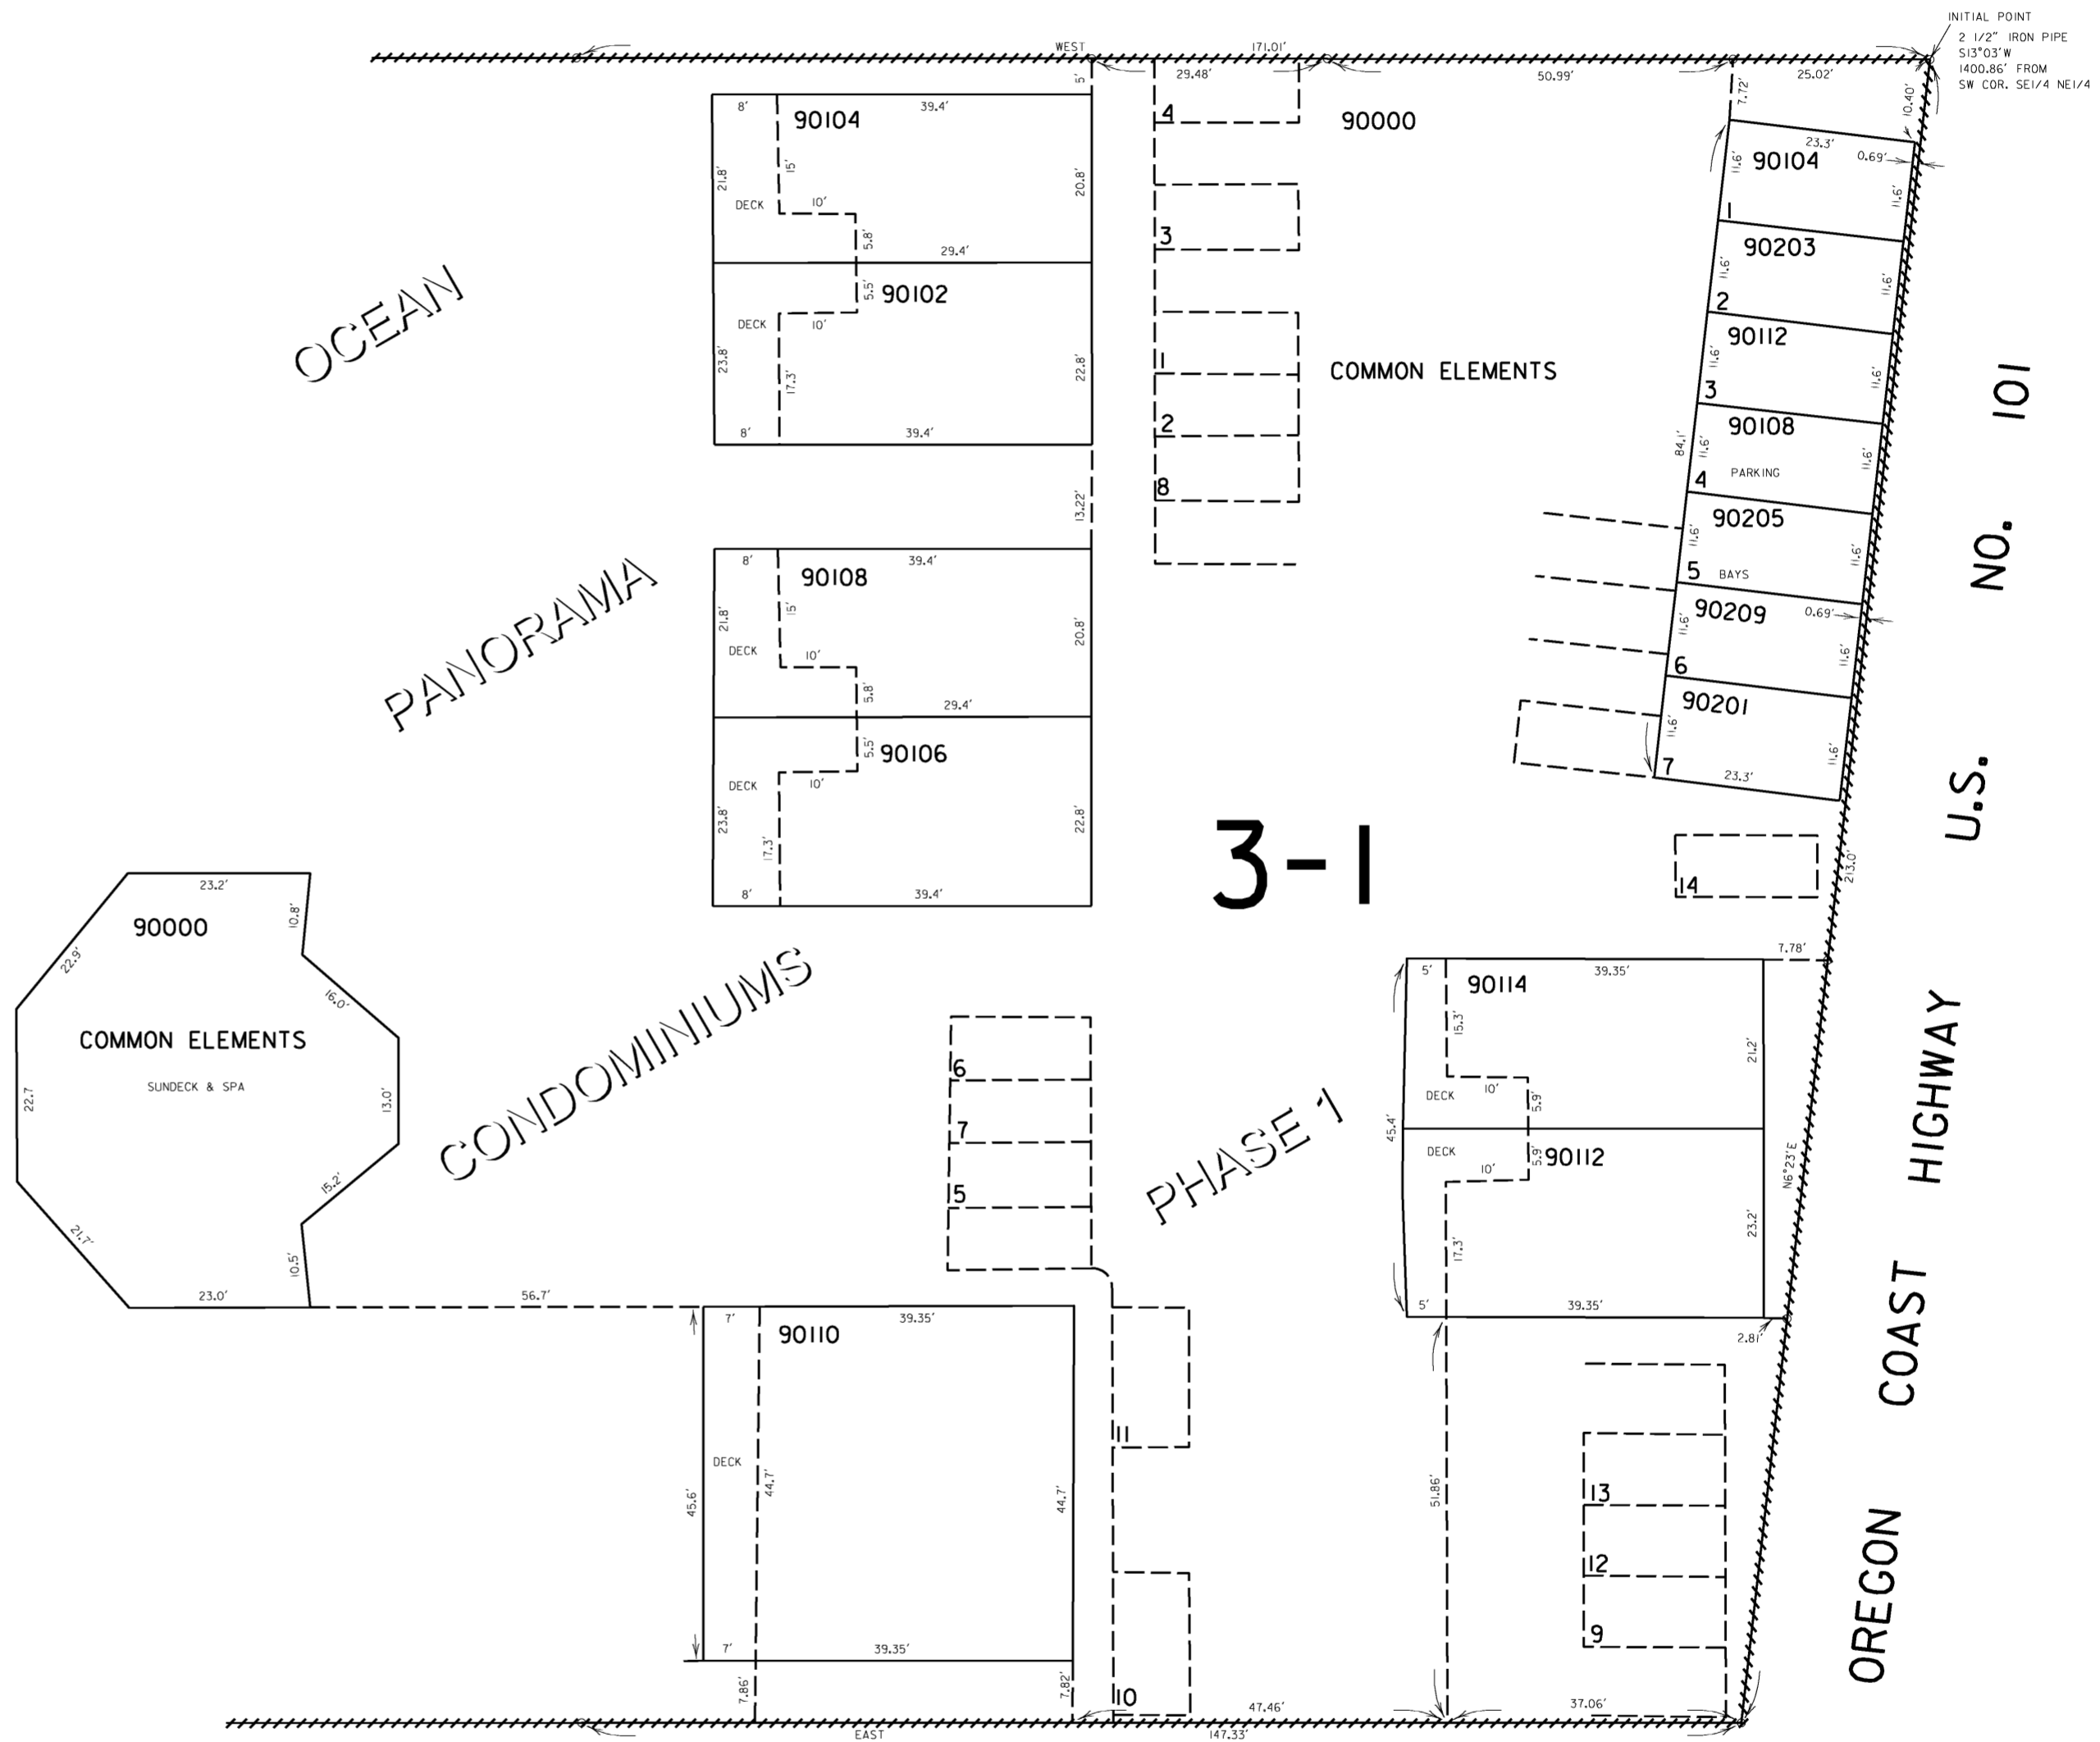

Revised
4/25/2005, DBJ
37 15 IDC
SUPPLEMENTAL
MAP NO. 1
GOLD BEACH

