


THIS MAP WAS PREPARED FOR ASSESSMENT PURPOSE ONLY

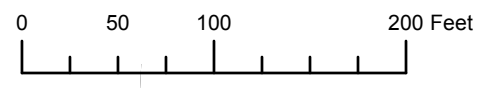


S.E.1/4 N.E.1/4 SEC.4 T.39S. R.14W. W.M. CURRY COUNTY

1" = 100' SEE MAP 39S 14W

39S14W04AD

CANCELLED: 200 800

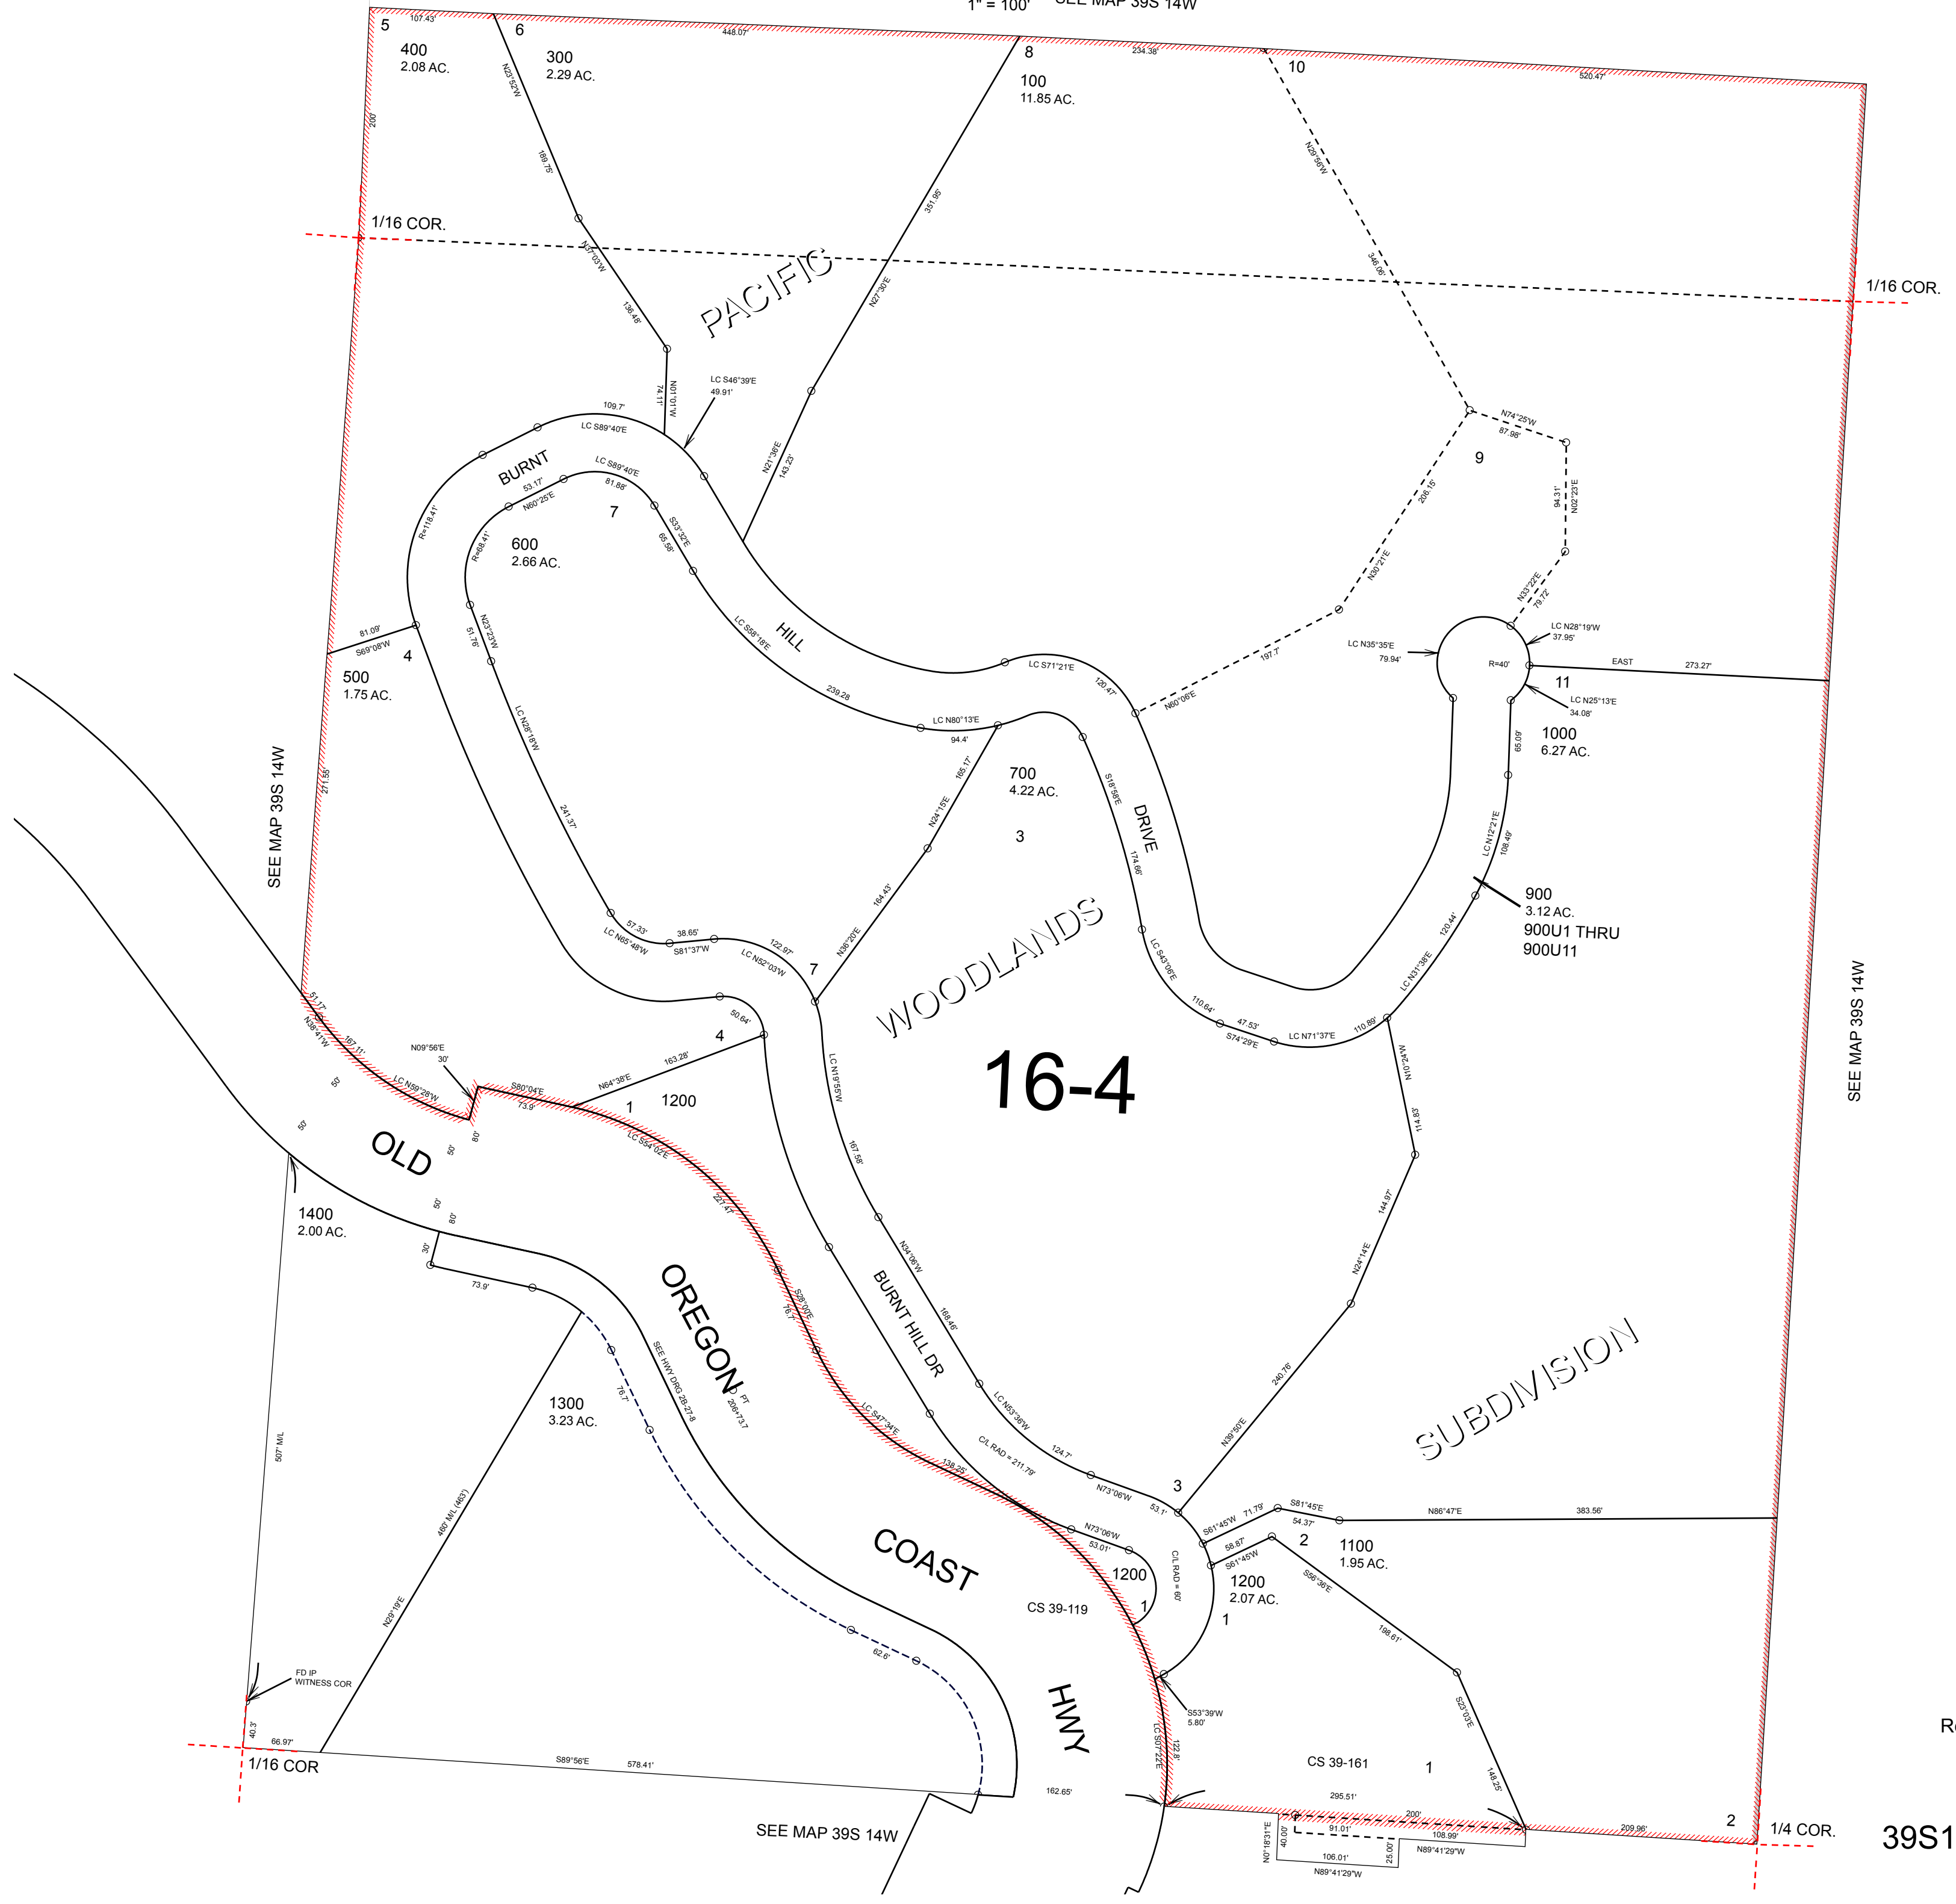

SEE MAP 39S 14W

SEE MAP 39S 14W

SEE MAP 39S 14W

Revised: RAA 7/7/2010



39S14W04AD

THIS MAP WAS PREPARED FOR ASSESSMENT PURPOSE ONLY

SE1/4 NE1/4 SECTION 04 T.39S. R.14W. W.M. CURRY COUNTY
1" = 100'

39S 14W 04AD
CANCELLED NO. 200 800


SEE MAP 39S 14W

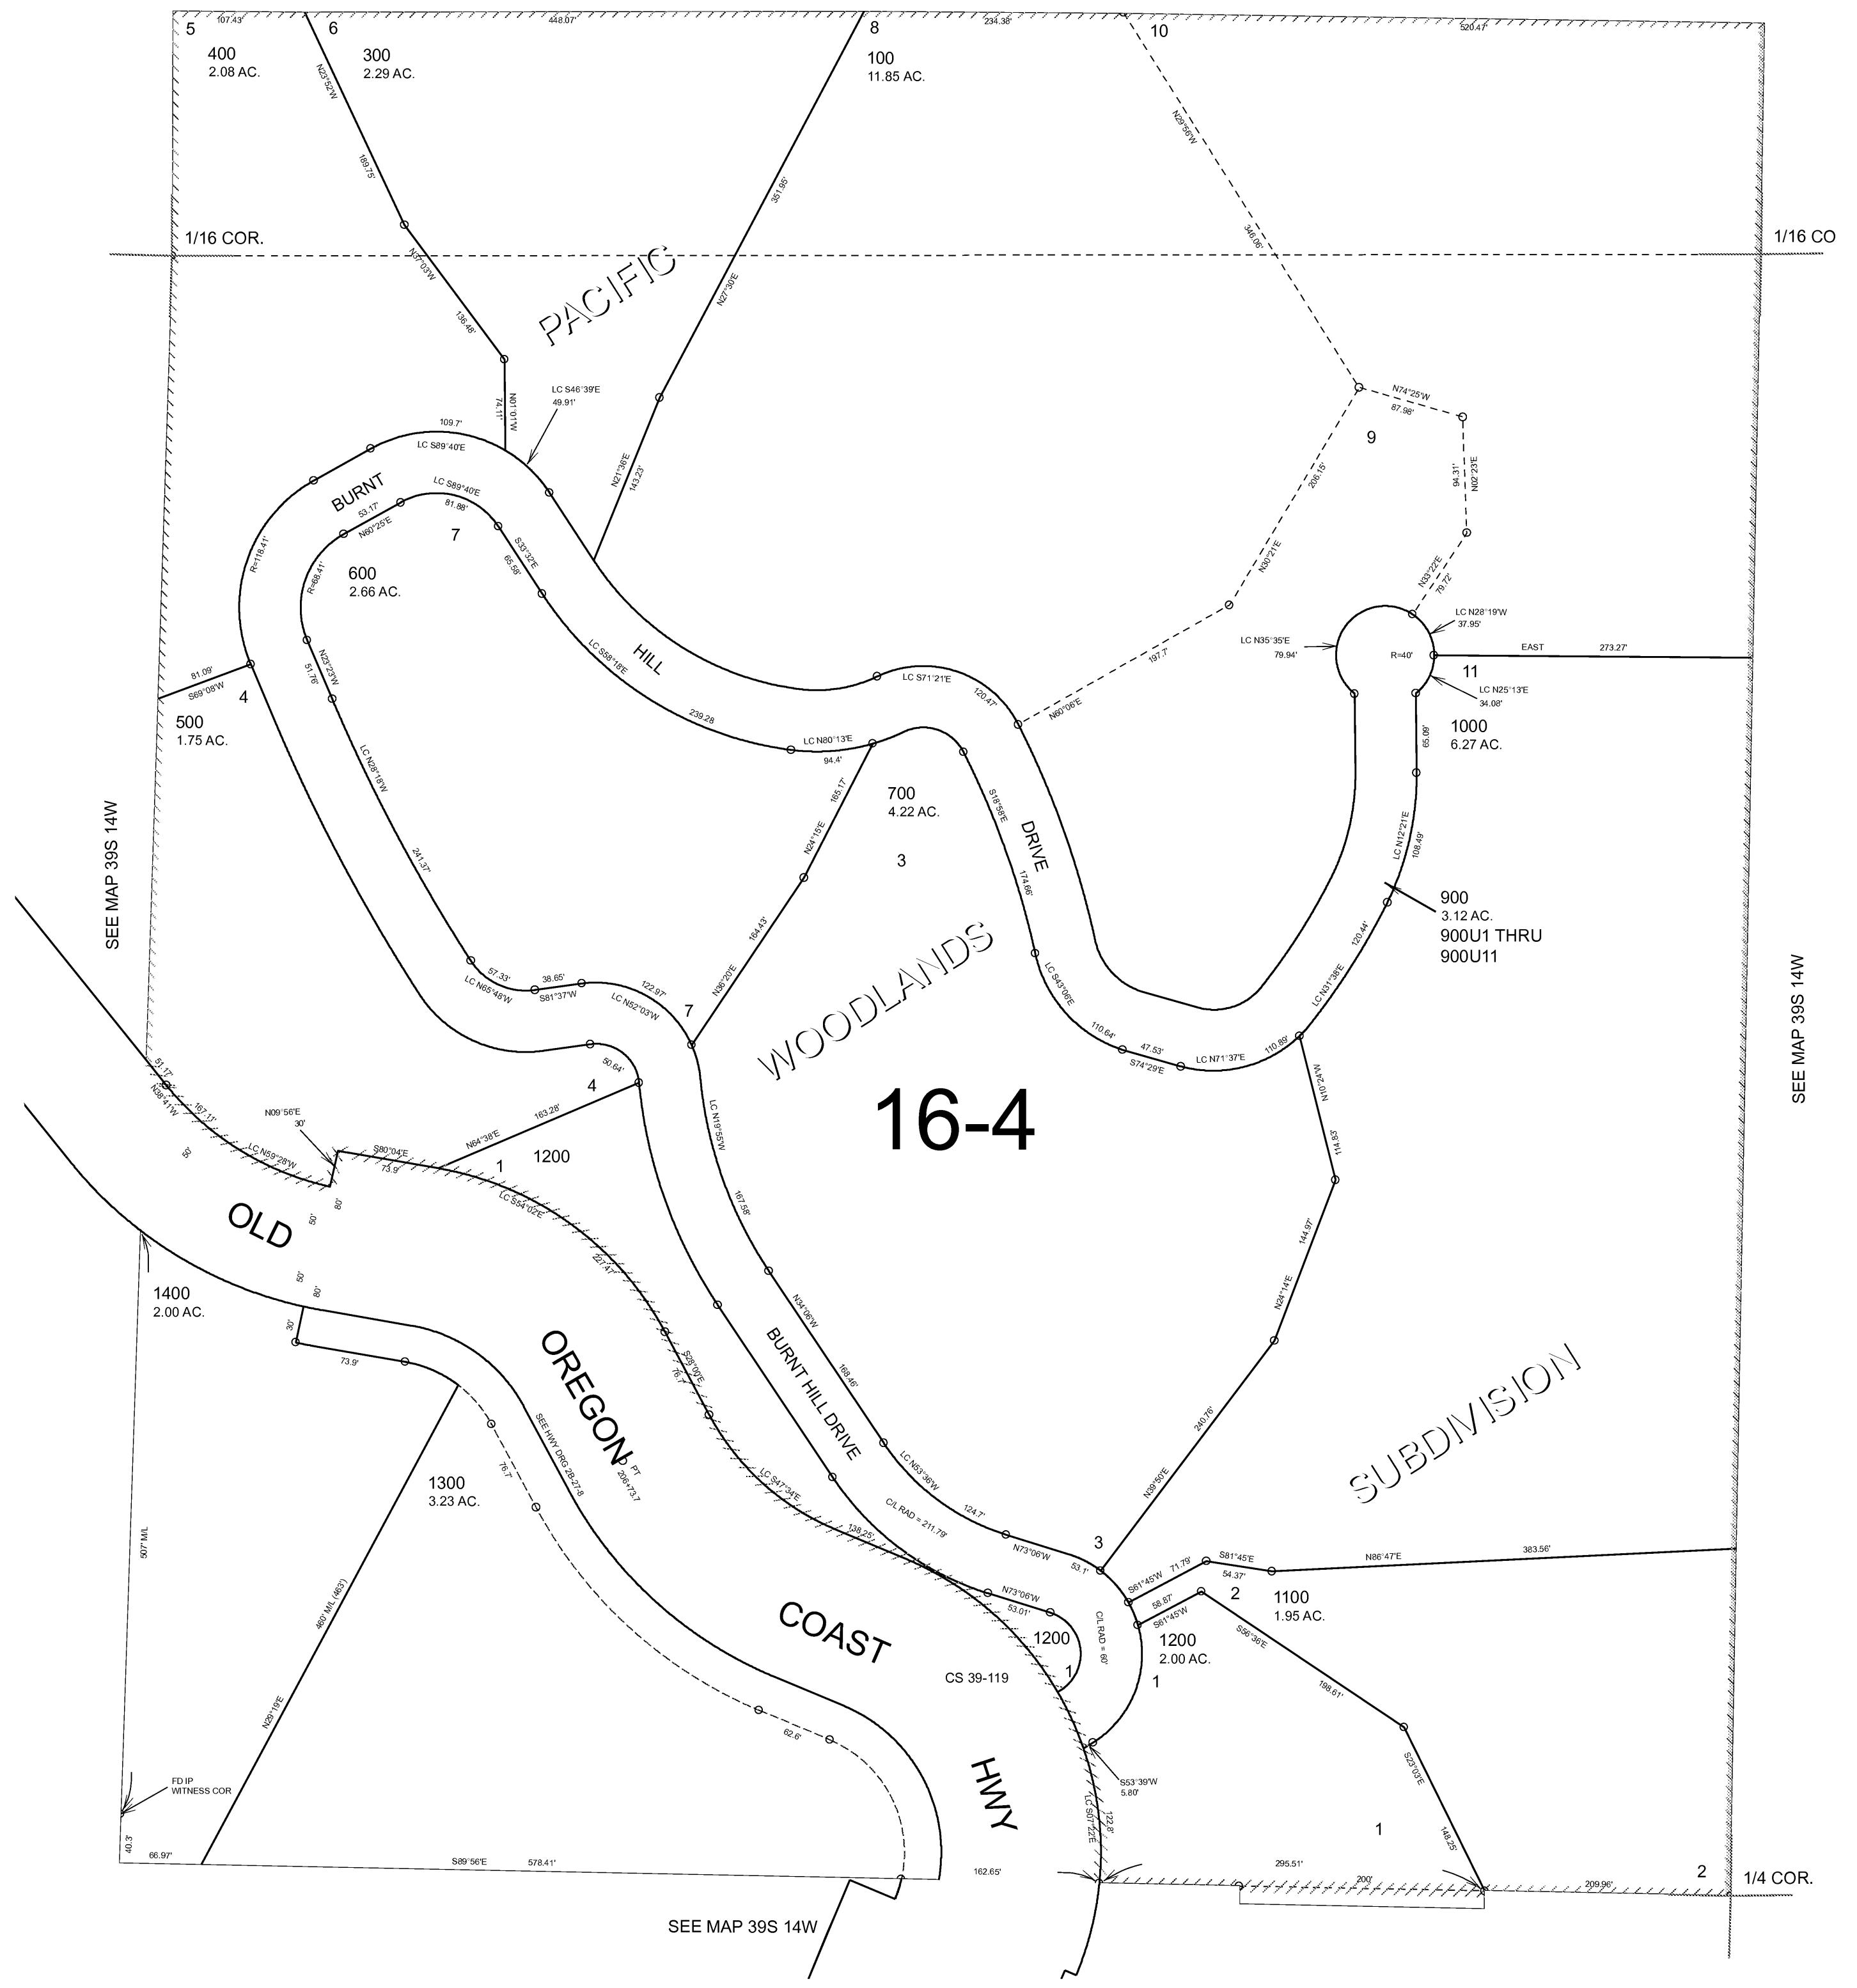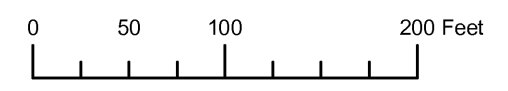

16-4

Revised RAA 5/24/2006
39S 14W 04AD

THIS MAP WAS PREPARED FOR ASSESSMENT PURPOSE ONLY

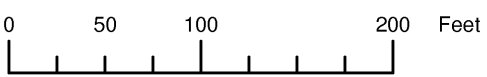


SE1/4 NE1/4 SECTION 04 T.39S. R.14W. W.M. CURRY COUNTY

1" = 100'
SEE MAP 39S 14W

39S 14W 04AD

CANCELLED NO.
200
800

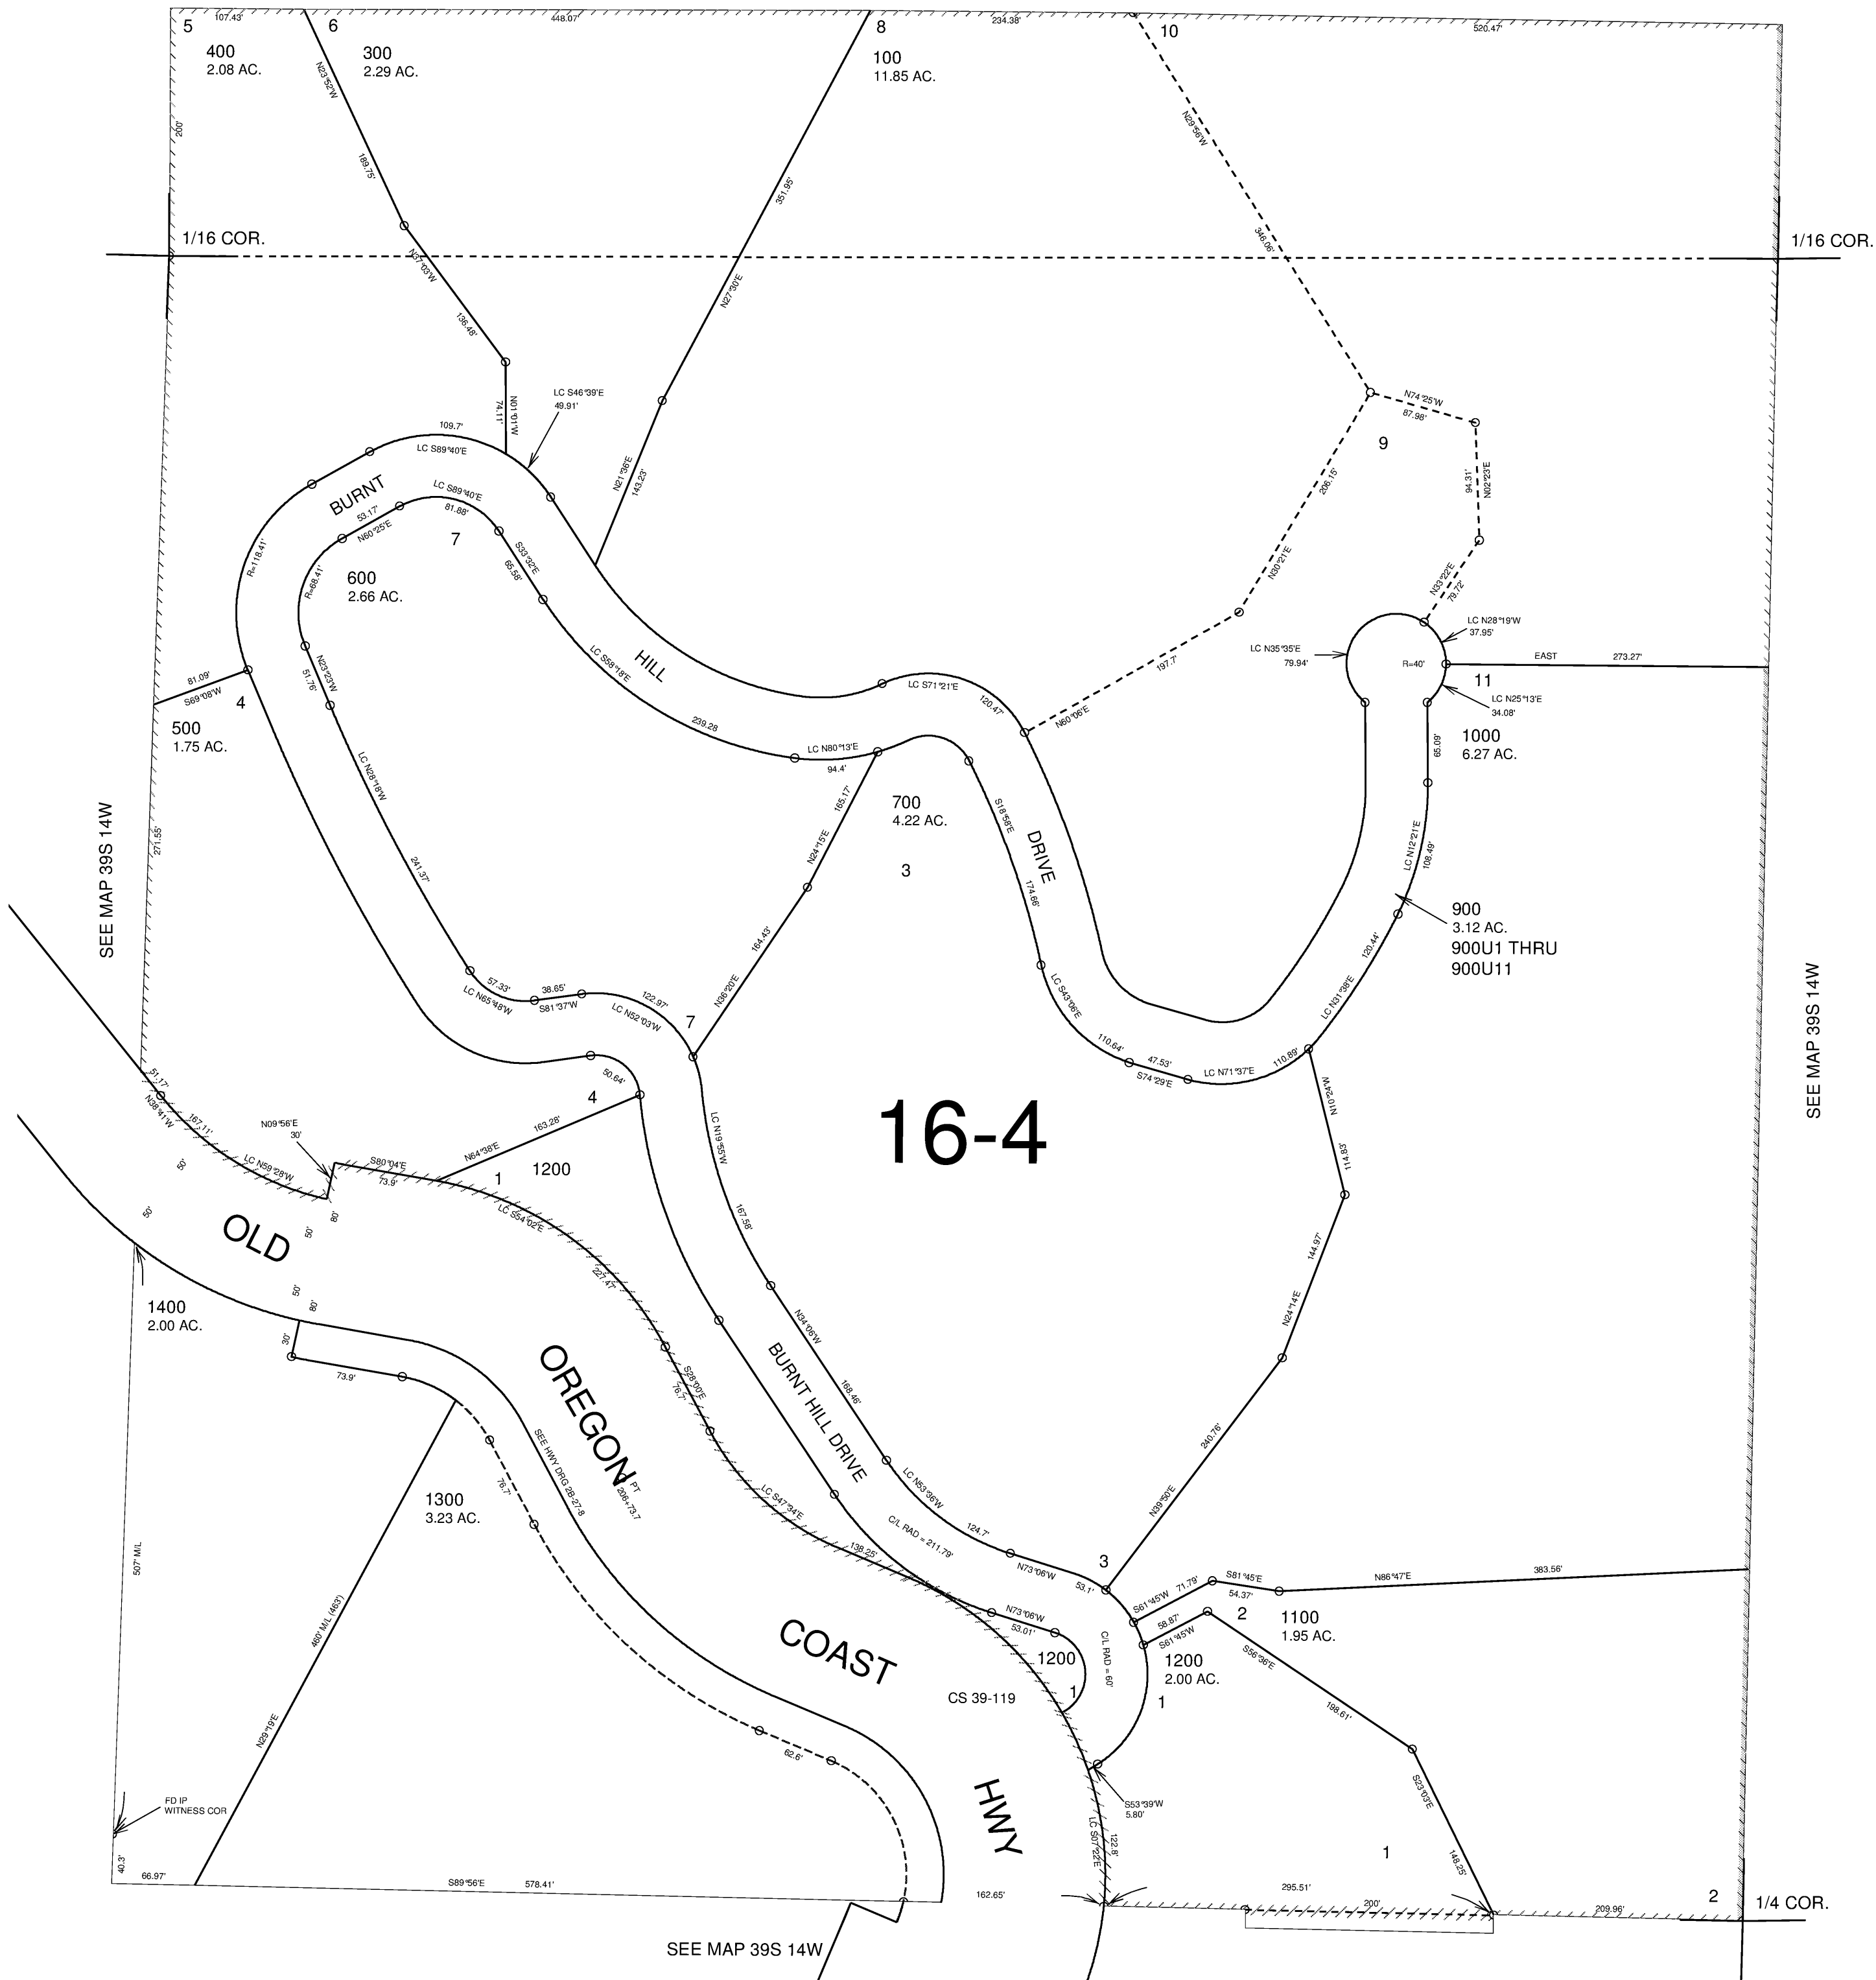

SEE MAP 39S 14W

SEE MAP 39S 14W

SEE MAP 39S 14W

Revised RAA
10/14/2004

39S 14W 04AD