



THIS MAP WAS PREPARED FOR
ASSESSMENT PURPOSE ONLY

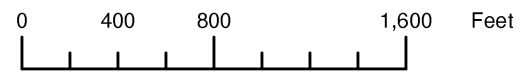

POR. SEC.23,24, & 25 T.39S. R.14W. W.M. DETAIL MAP NO.2
CURRY COUNTY
1" = 800'

39S14W
DETAIL MAP NO.2

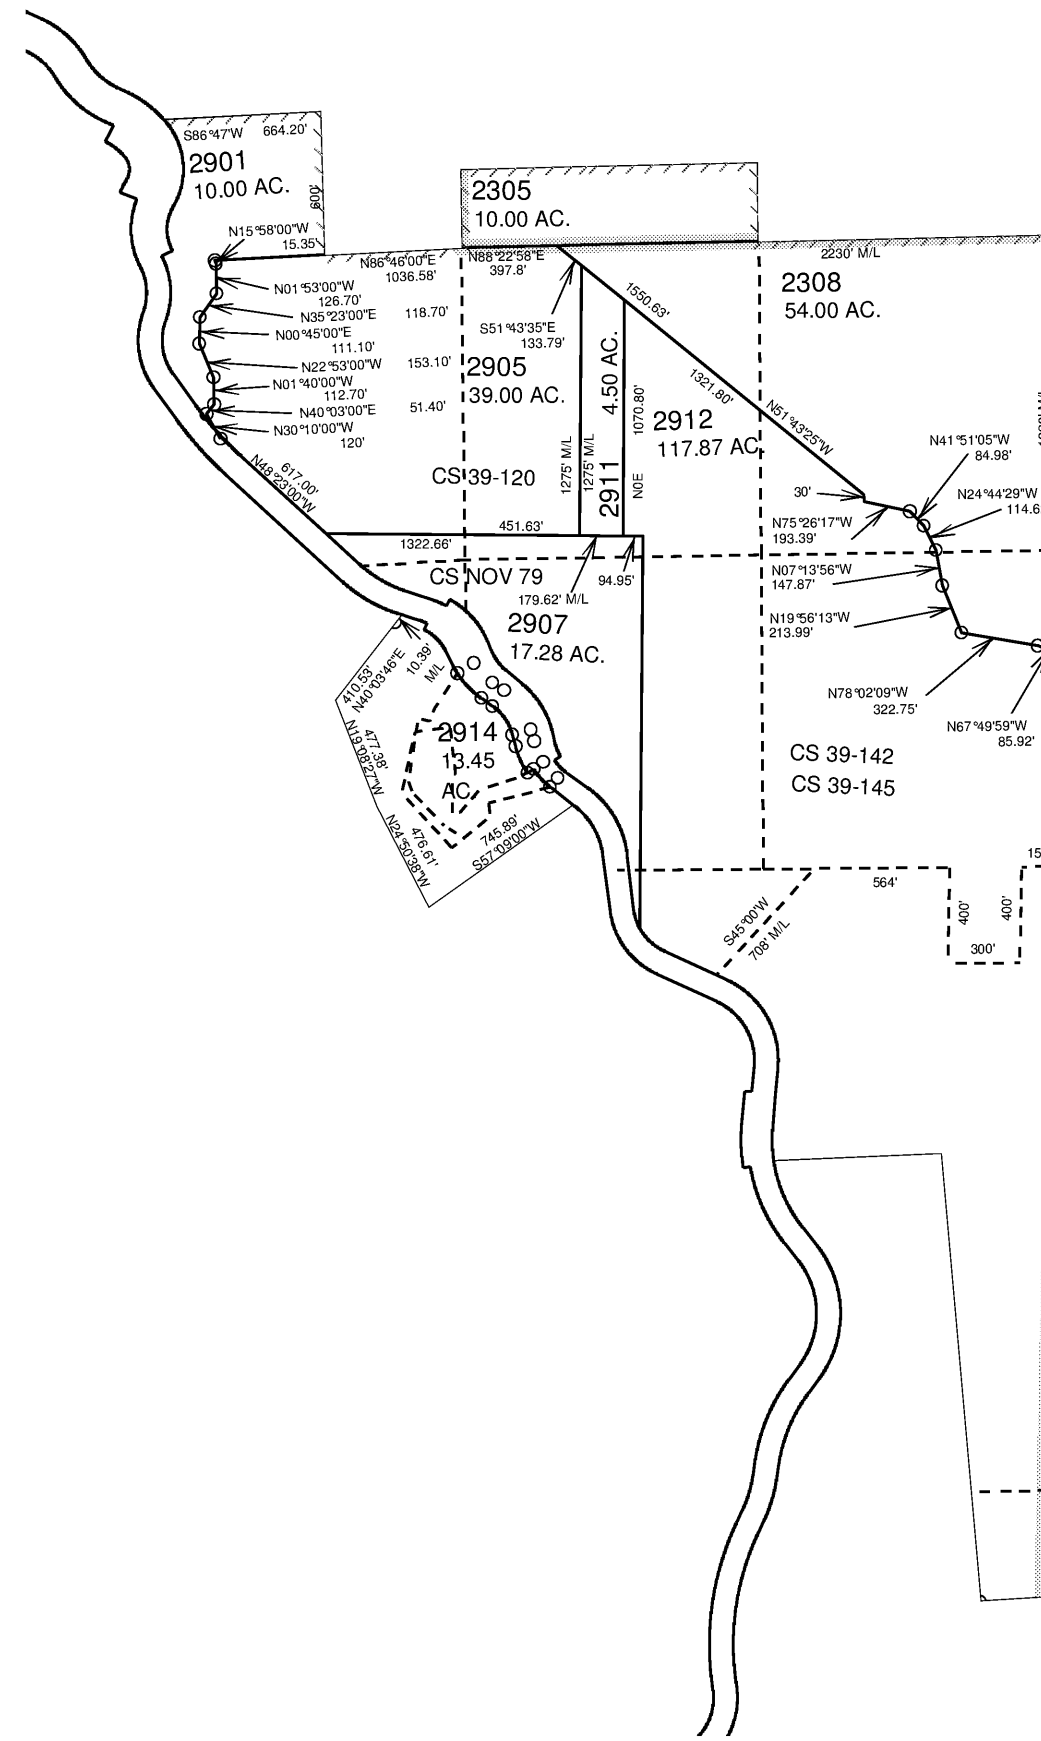

Revised RAA
10/14/2004


39S14W
DETAIL MAP NO.2

THIS MAP WAS PREPARED FOR
ASSESSMENT PURPOSE ONLY

DETAIL T.39S. R.14W. W.M.
CURRY COUNTY

1" = 800'


39 14
DETAIL NO. 2

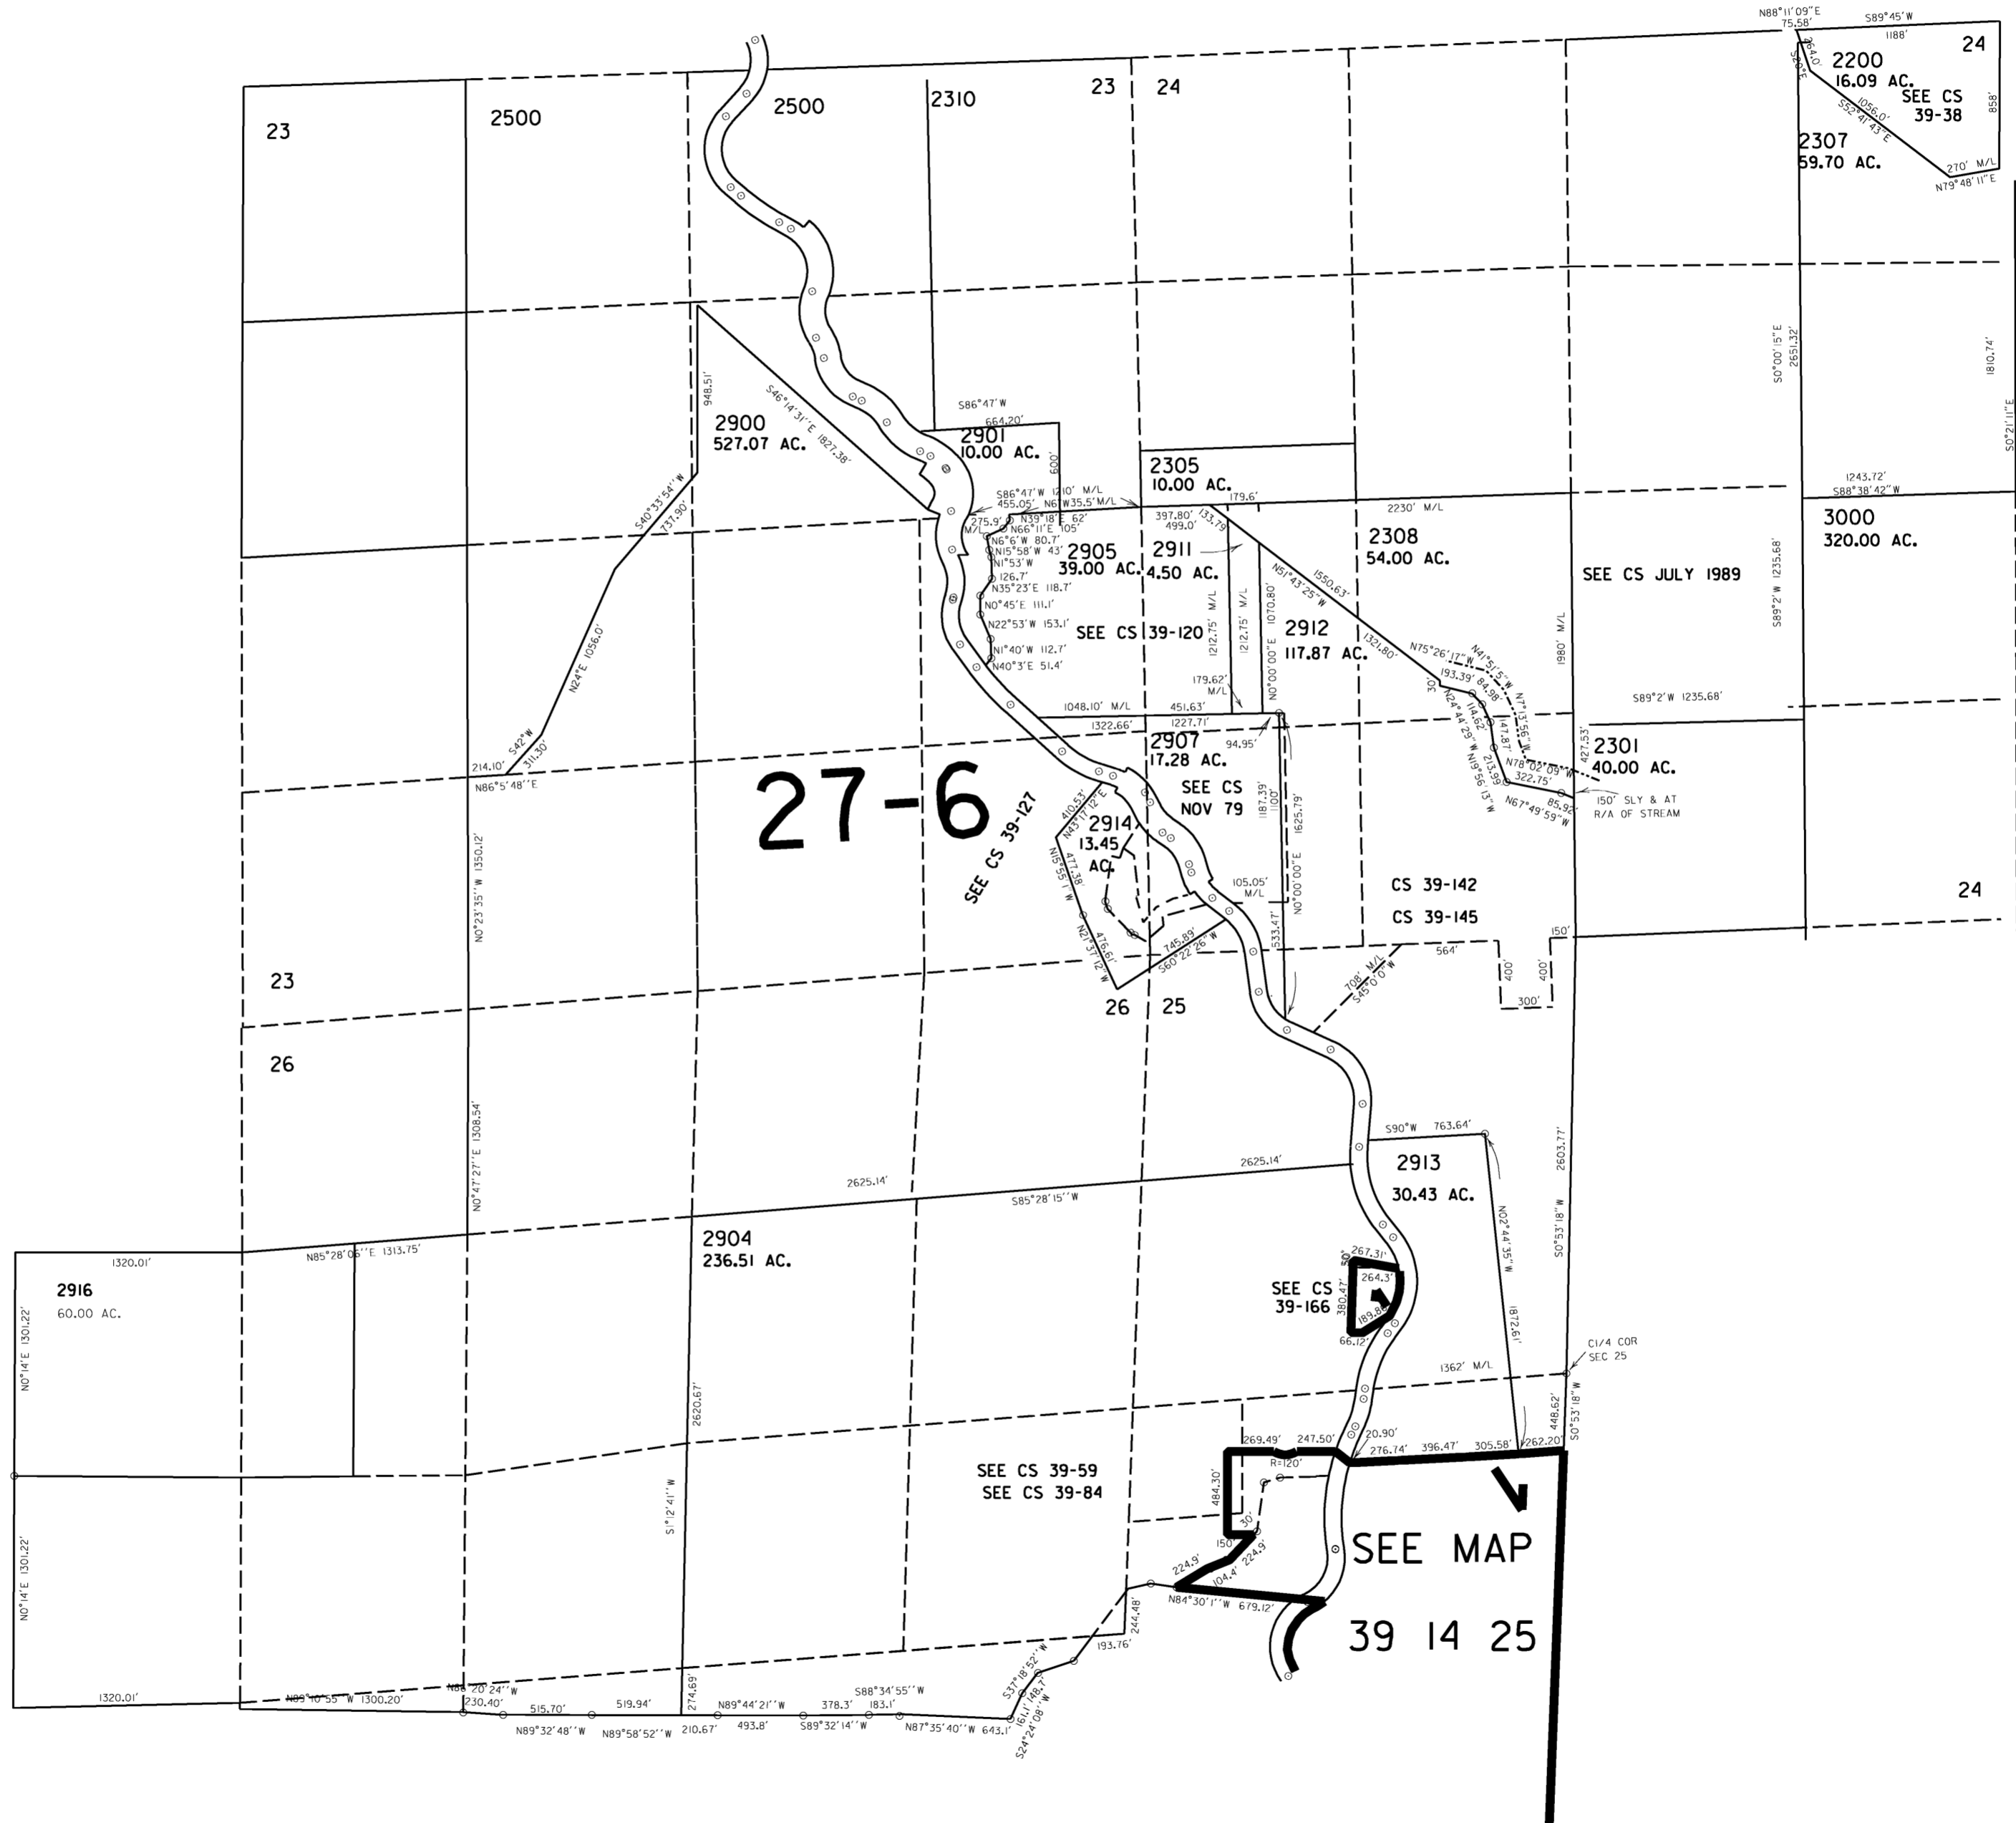

39 14
DETAIL NO. 2


Revised
6/20/2003, DBJ

THIS MAP WAS PREPARED FOR ASSESSMENT PURPOSE ONLY

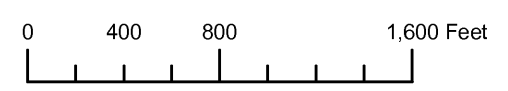

POR. SEC. 23,24, & 25 T.39S R.14W. W.M. DETAIL MAP NO.2
CURRY COUNTY
1" = 800'

39S 14W
DETAIL MAP NO.2

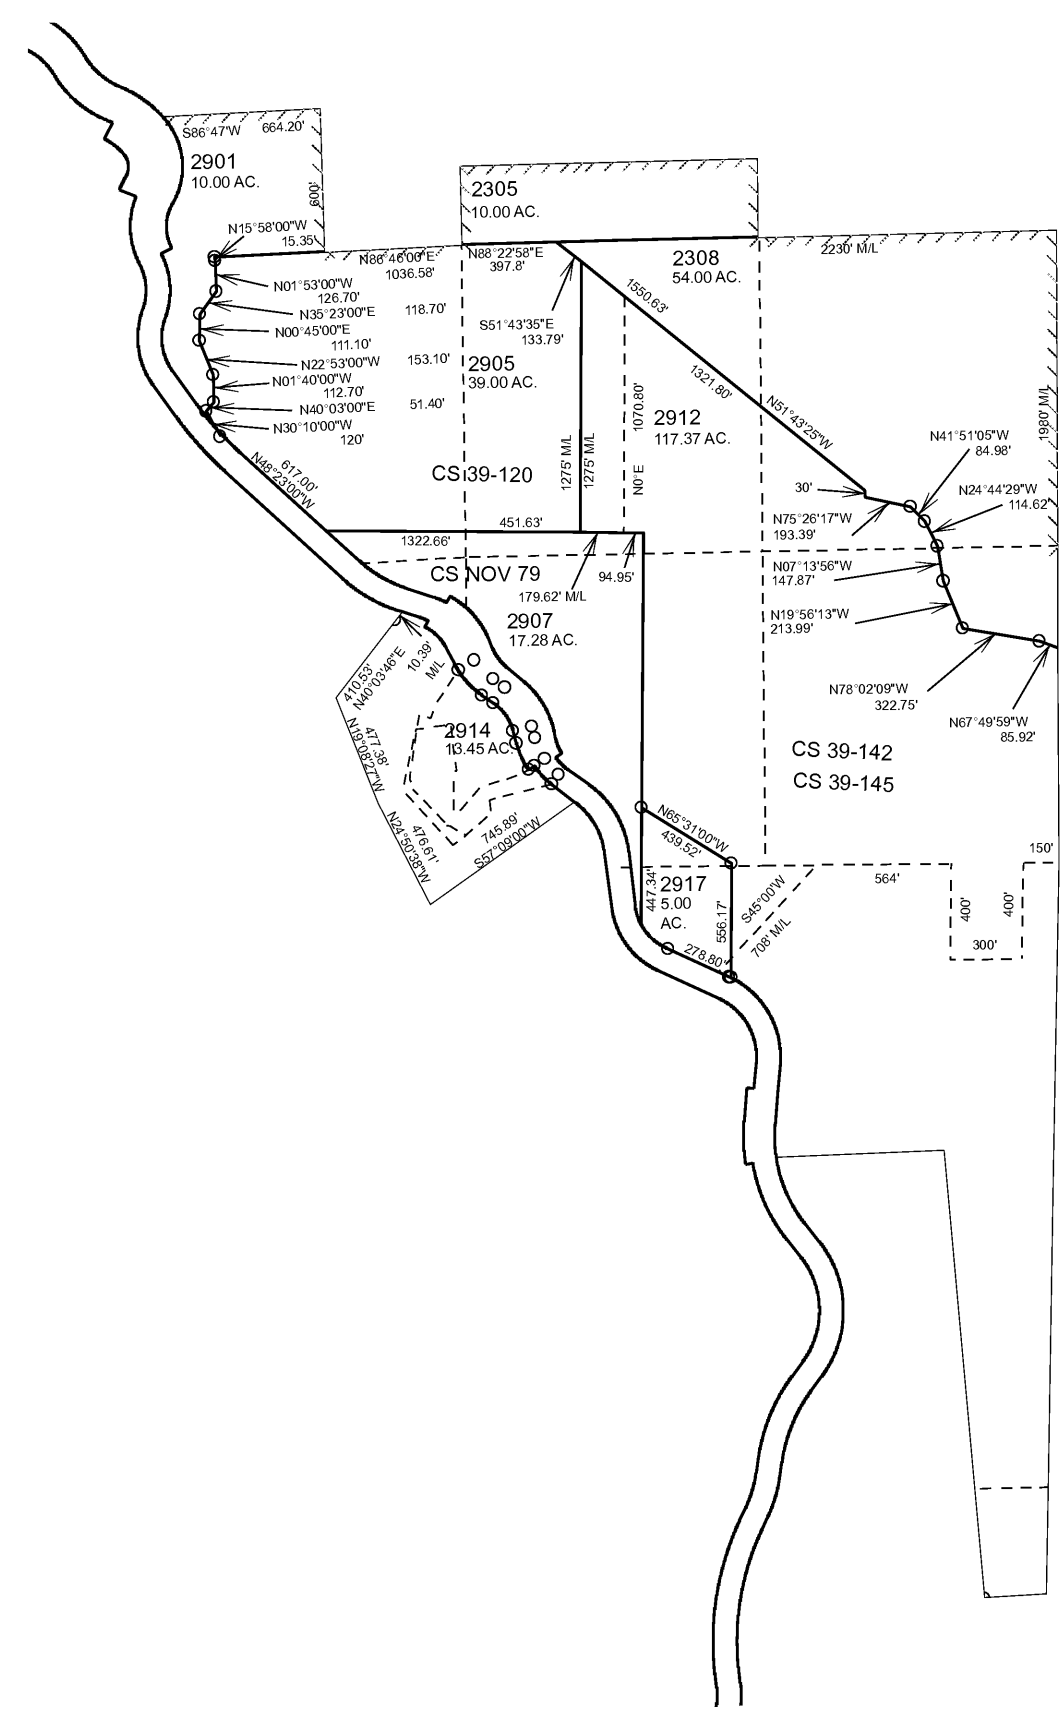

39S 14W
DETAIL MAP NO.2