


THIS MAP WAS PREPARED FOR ASSESSMENT PURPOSE ONLY

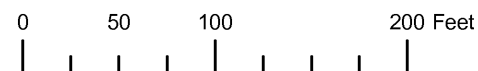


SW1/4 SE1/4 SECTION 31 T.40S. R.13W. W.M. CURRY COUNTY

1" = 100'

40S 13W 31DC BROOKINGS

CANCELLED NO. 723 3301

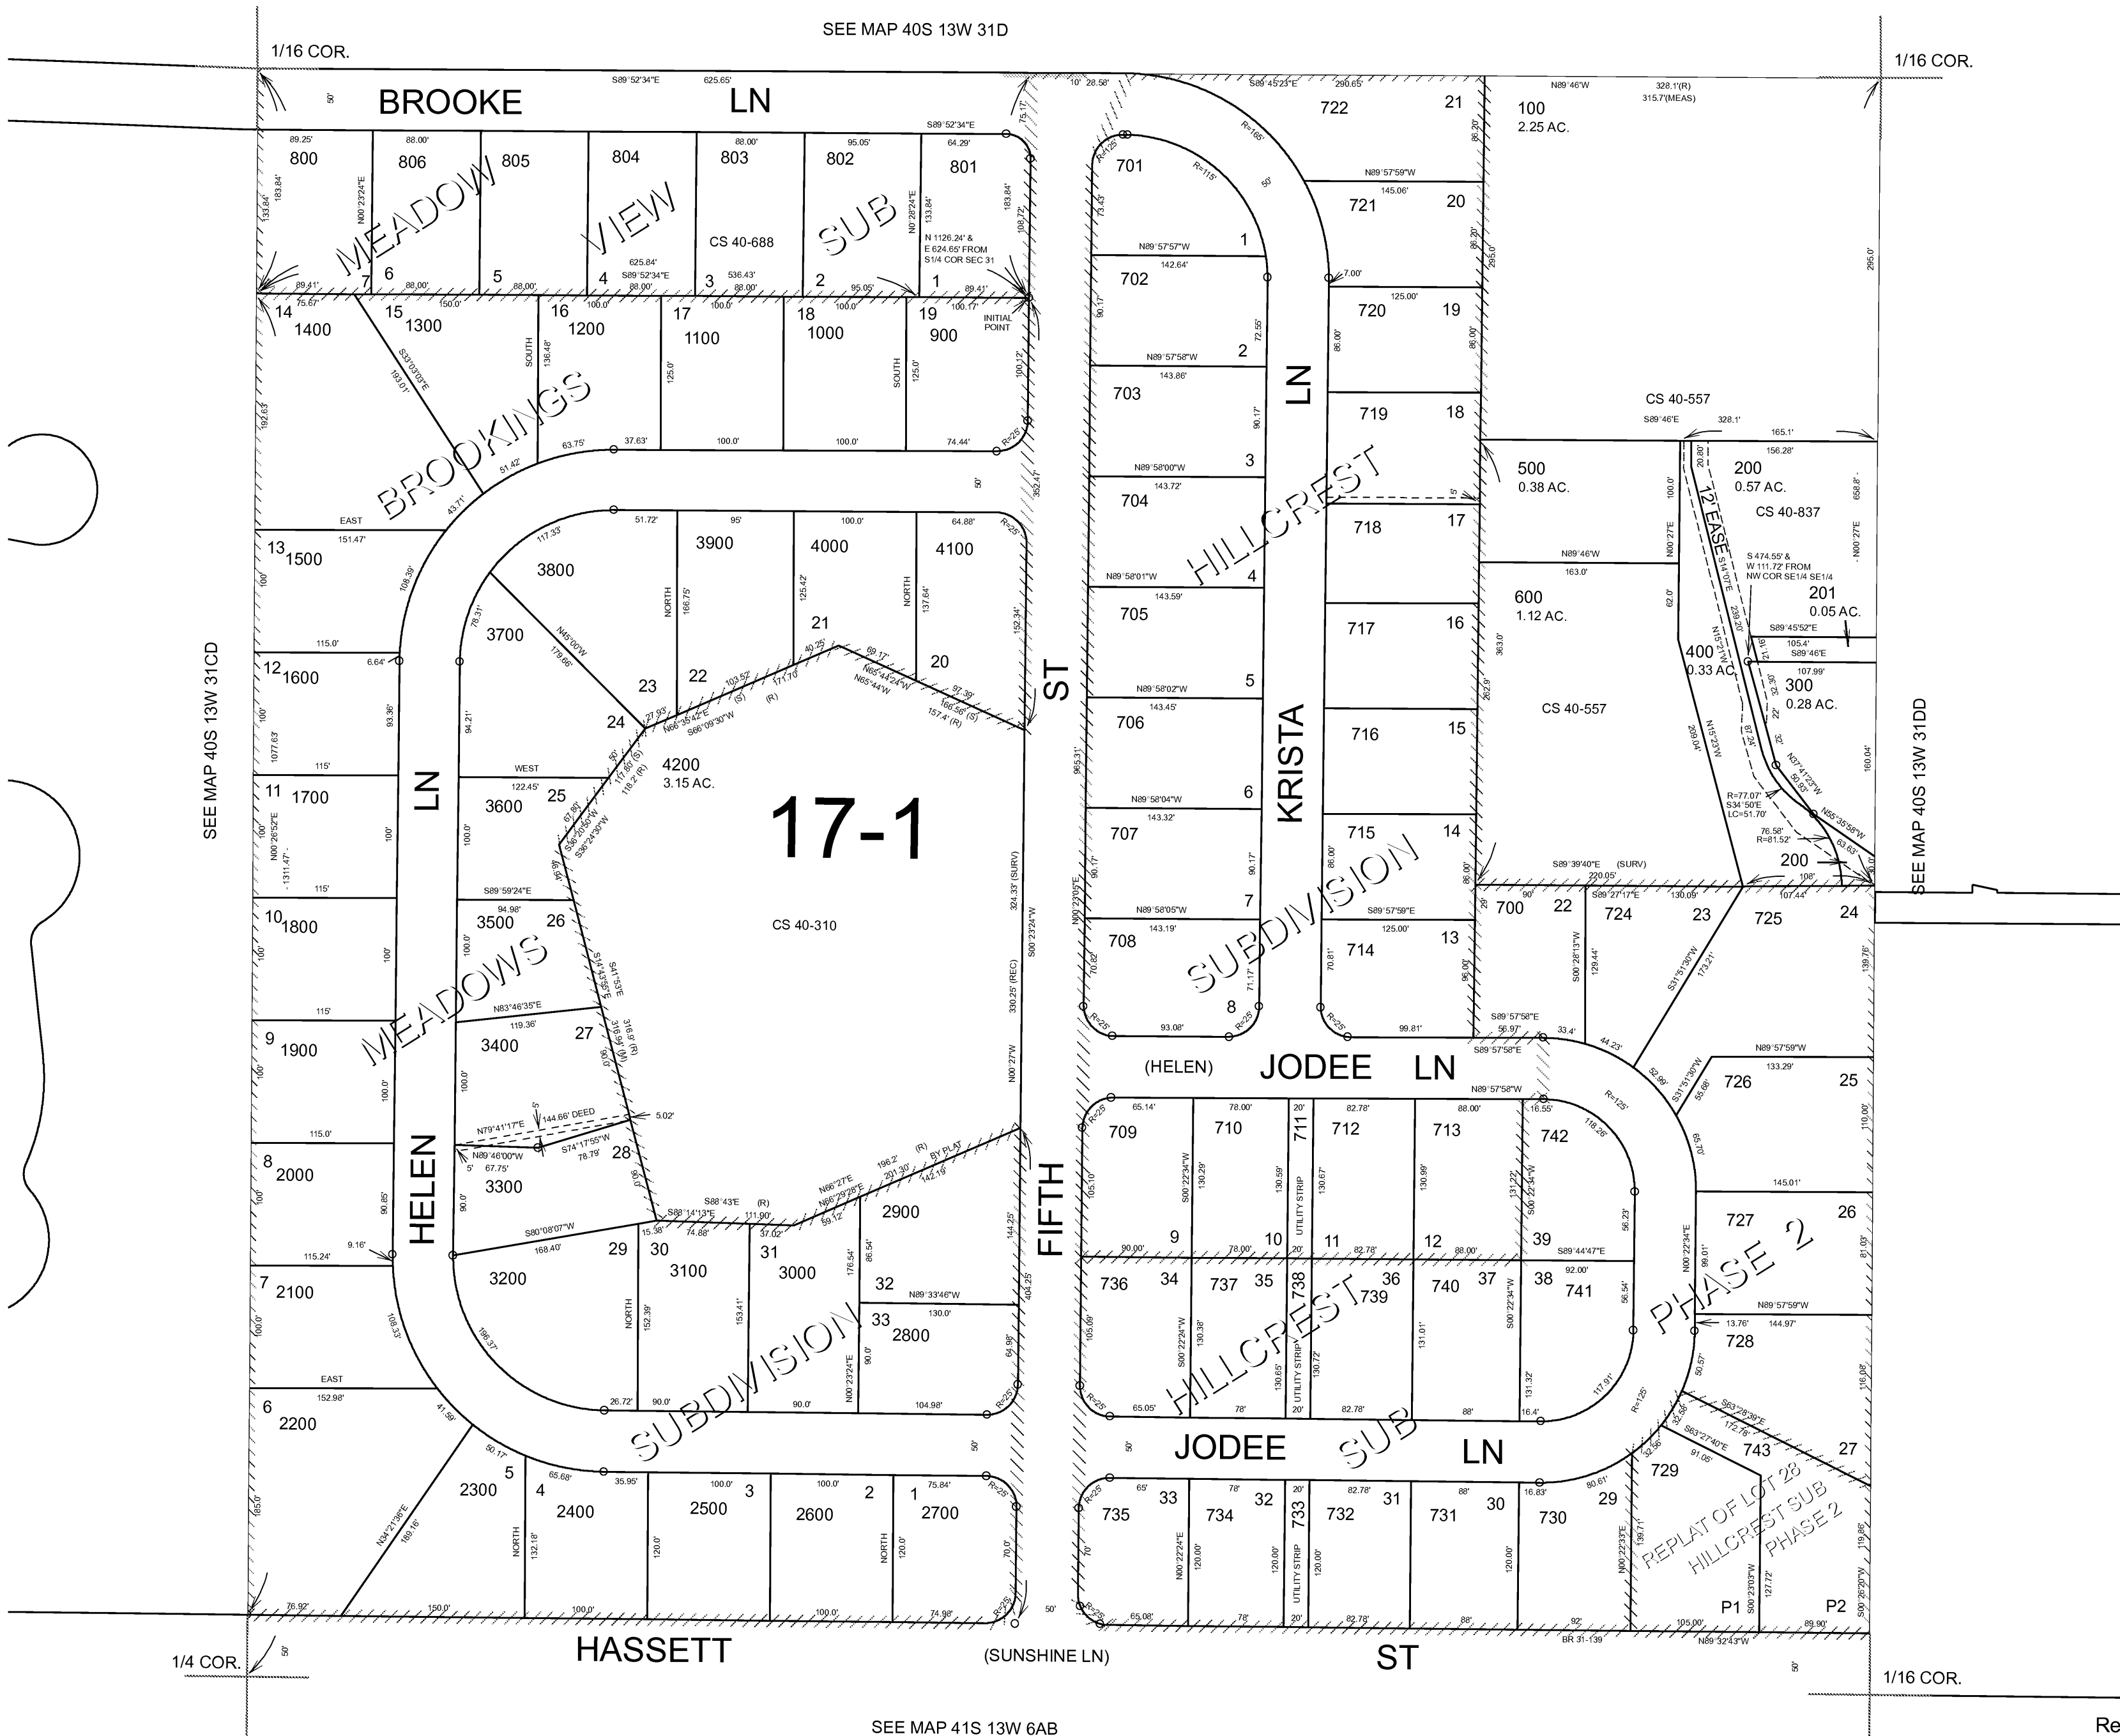

SEE MAP 40S 13W 31CD

SEE MAP 40S 13W 31D

1/16 COR.

SEE MAP 40S 13W 31DD

1/4 COR.

SEE MAP 41S 13W 6AB

1/16 COR.

Revised RAA 3/8/2006



40S 13W 31DC BROOKINGS

THIS MAP WAS PREPARED FOR
ASSESSMENT PURPOSE ONLY

SW1/4 SE1/4 SEC.31 T.40S. R.13W. W.M.
CURRY COUNTY
1" = 100'

40 13 31DC
BROOKINGS

CANCELLED NO.
723
3301

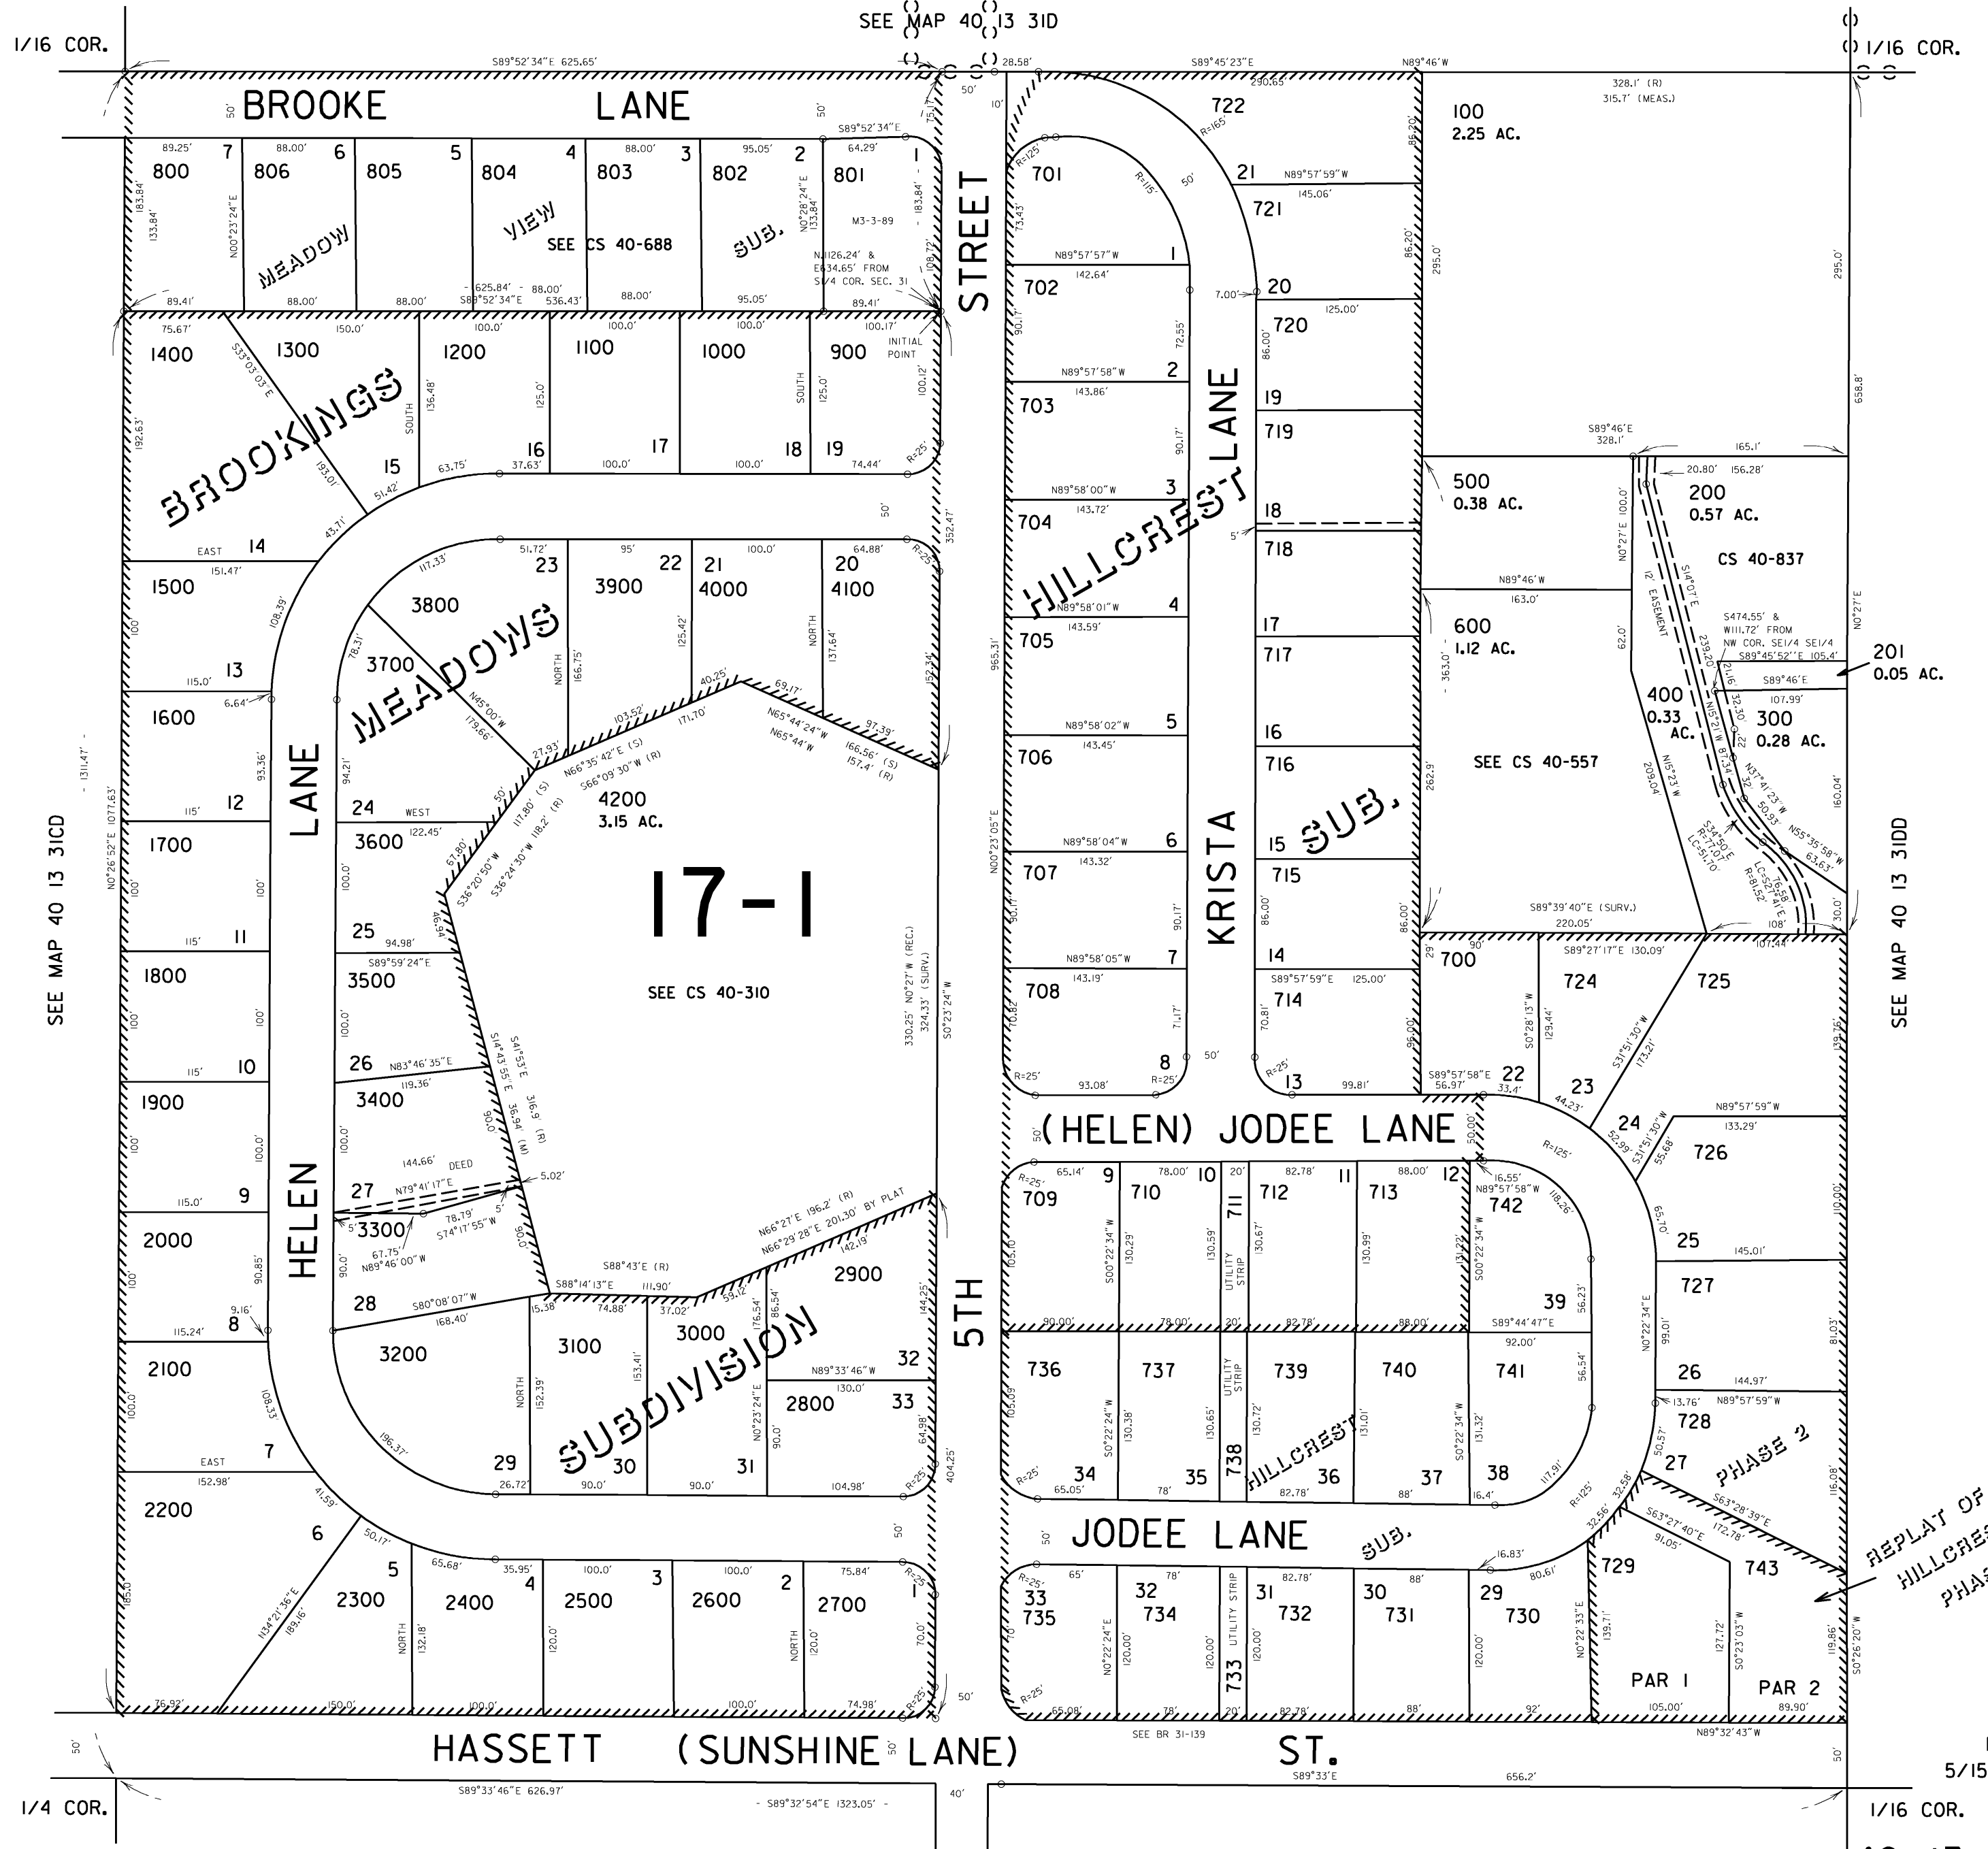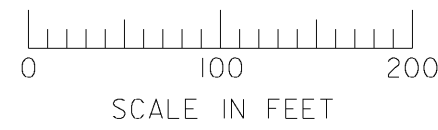

SEE MAP 40 13 31CD

SEE MAP 40 13 31D

SEE MAP 40 13 31DD

SEE MAP 41 13 6AB

Revised
5/15/02, GE

40 13 31DC
BROOKINGS

REPLAT OF LOT 23
HILLCREST SUB
PHASE II