



THIS MAP WAS PREPARED FOR ASSESSMENT PURPOSE ONLY

SECTION 24 T.40S. R.14W. W.M.
CURRY COUNTY

1" = 400'

40S 14W 24
& INDEX


CANCELLED NO.
100 THRU 215
217 THRU 218
400 THRU 410
410A1
411
500
501
600 THRU 604
700 THRU 705
721 THRU 726
800 THRU 802

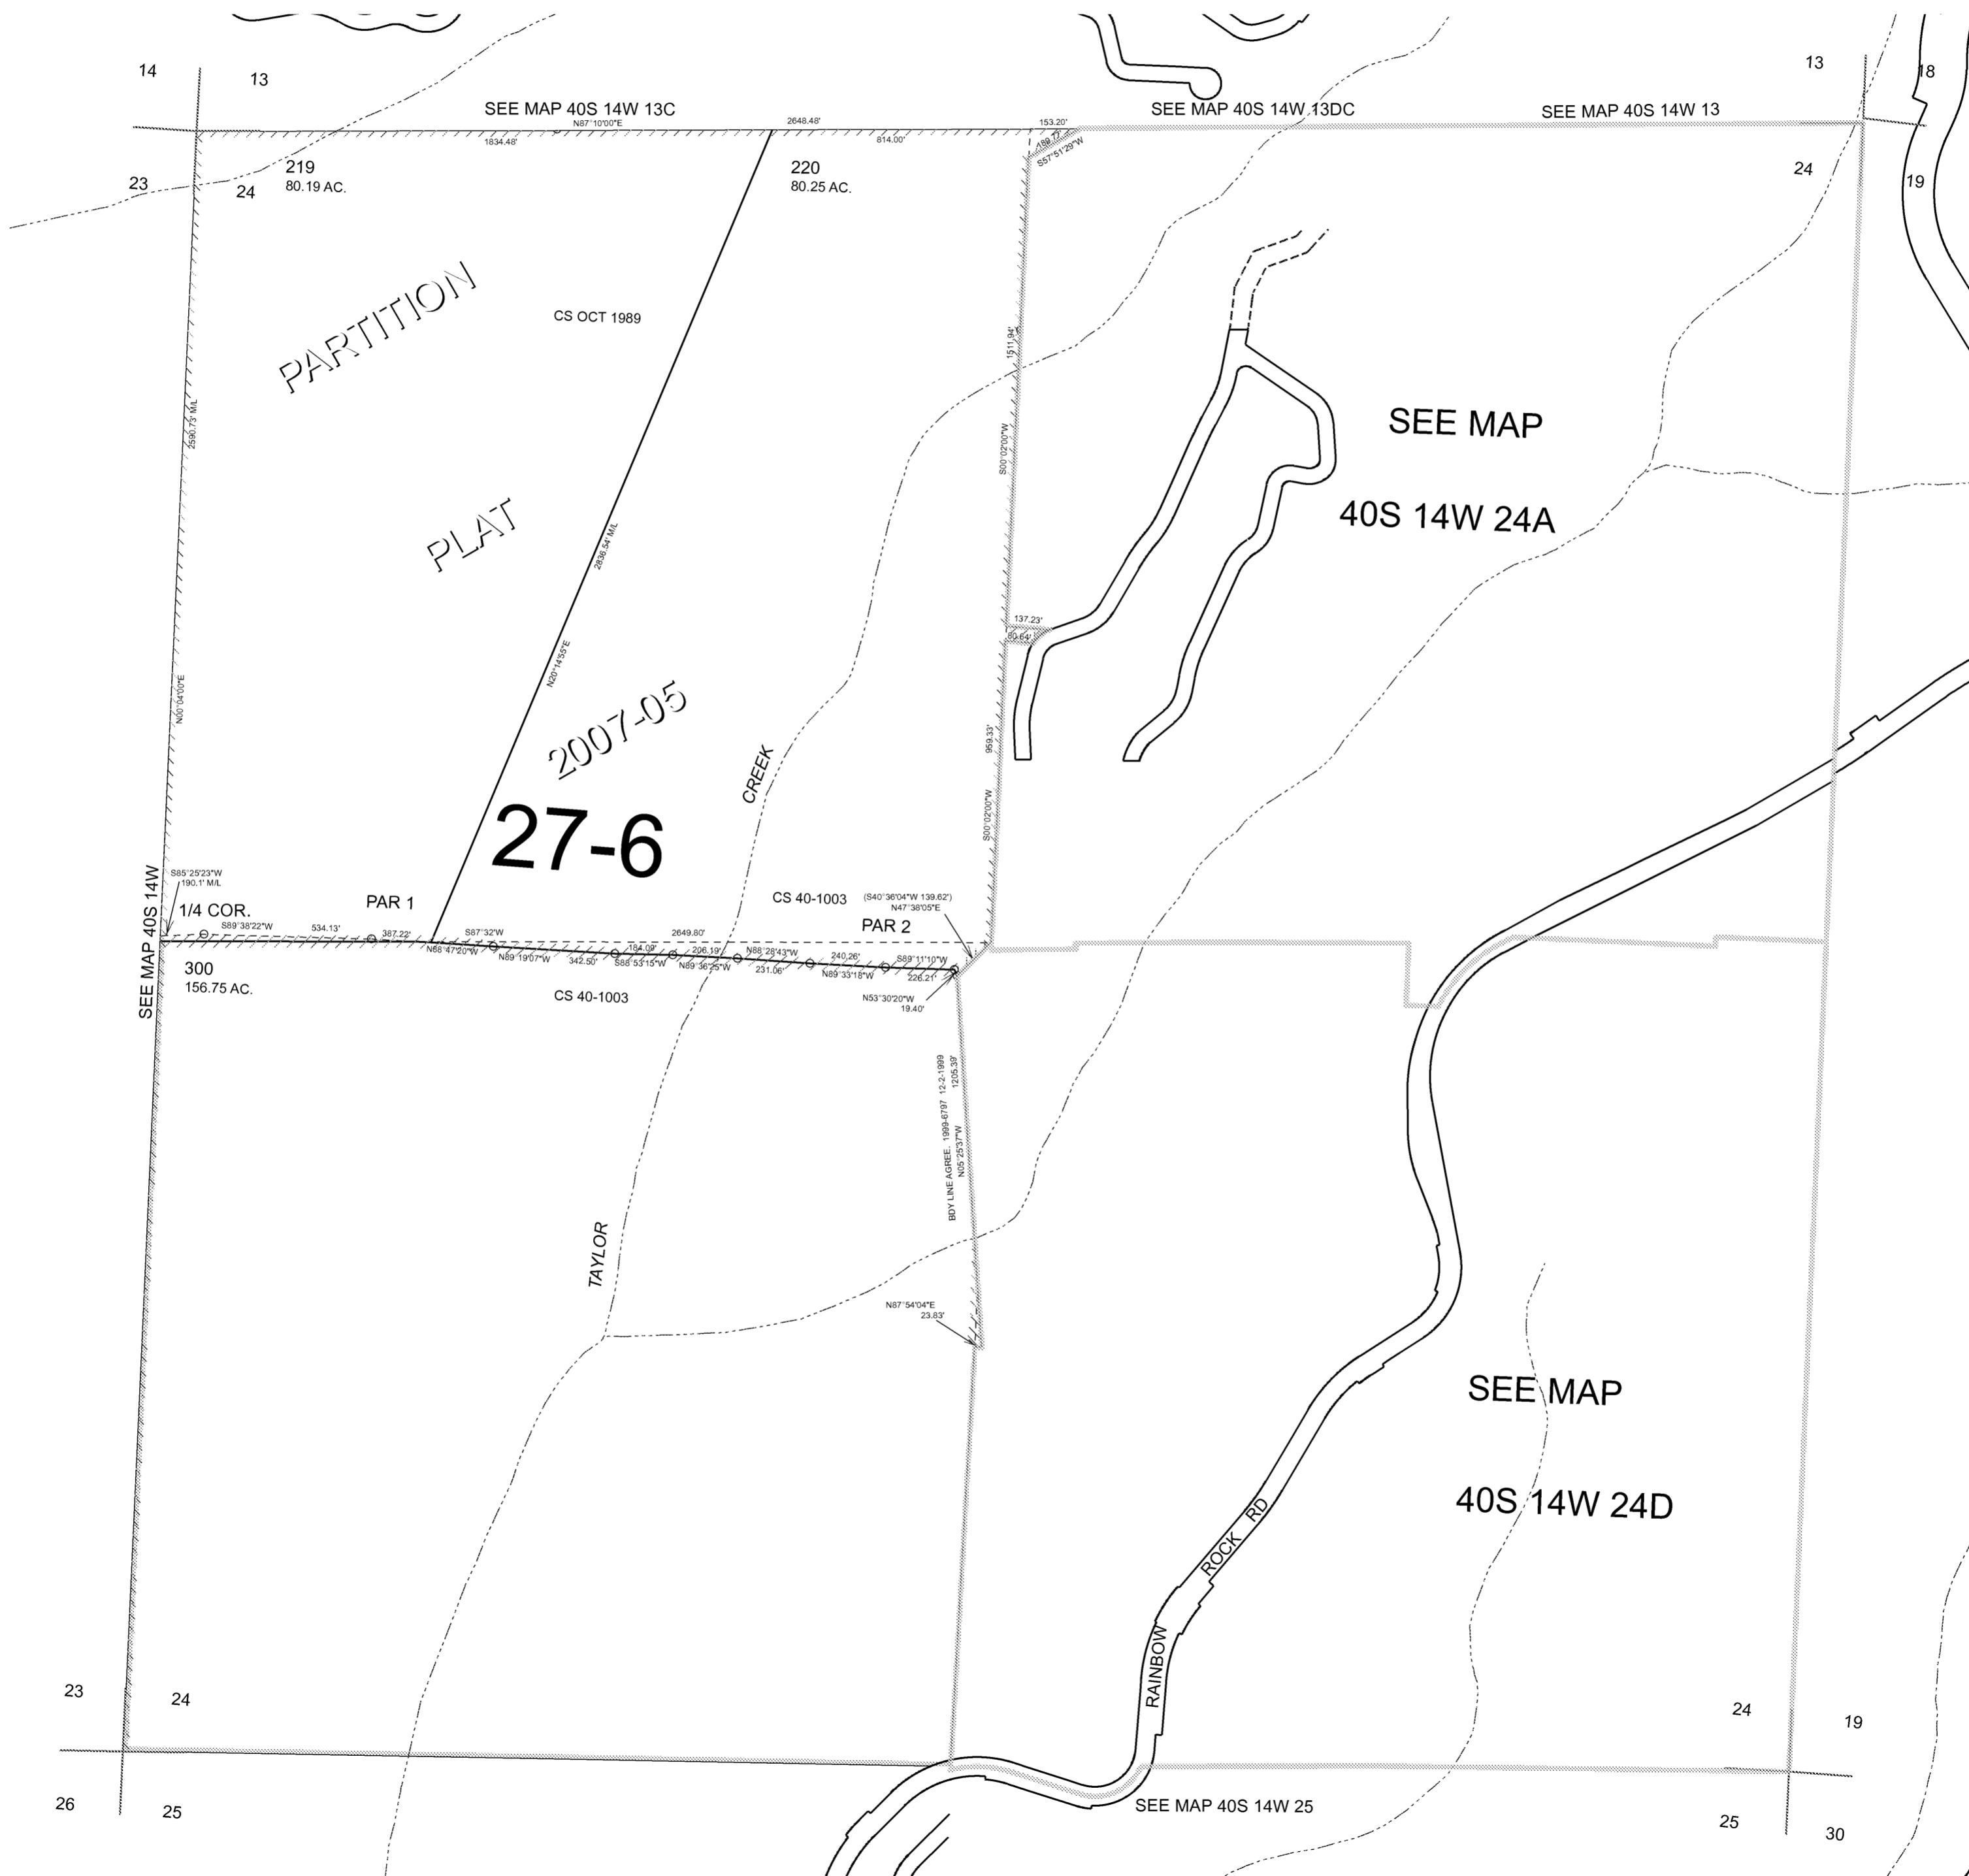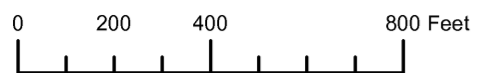

Revised RAA
5/8/2007

& INDEX
40S 14W 24


THIS MAP WAS PREPARED FOR
ASSESSMENT PURPOSE ONLY

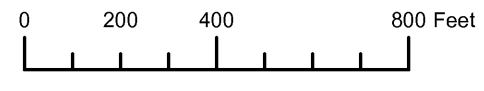

SECTION 24 T.40S. R.14W. W.M.
CURRY COUNTY
1" = 400'

40S 14W 24
& INDEX

- CANCELLED NO.
- 100 THRU 215
- 217 THRU 218
- 400 THRU 410
- 410A1
- 411
- 500
- 501
- 600 THRU 604
- 700 THRU 705
- 721 THRU 726
- 800 THRU 802

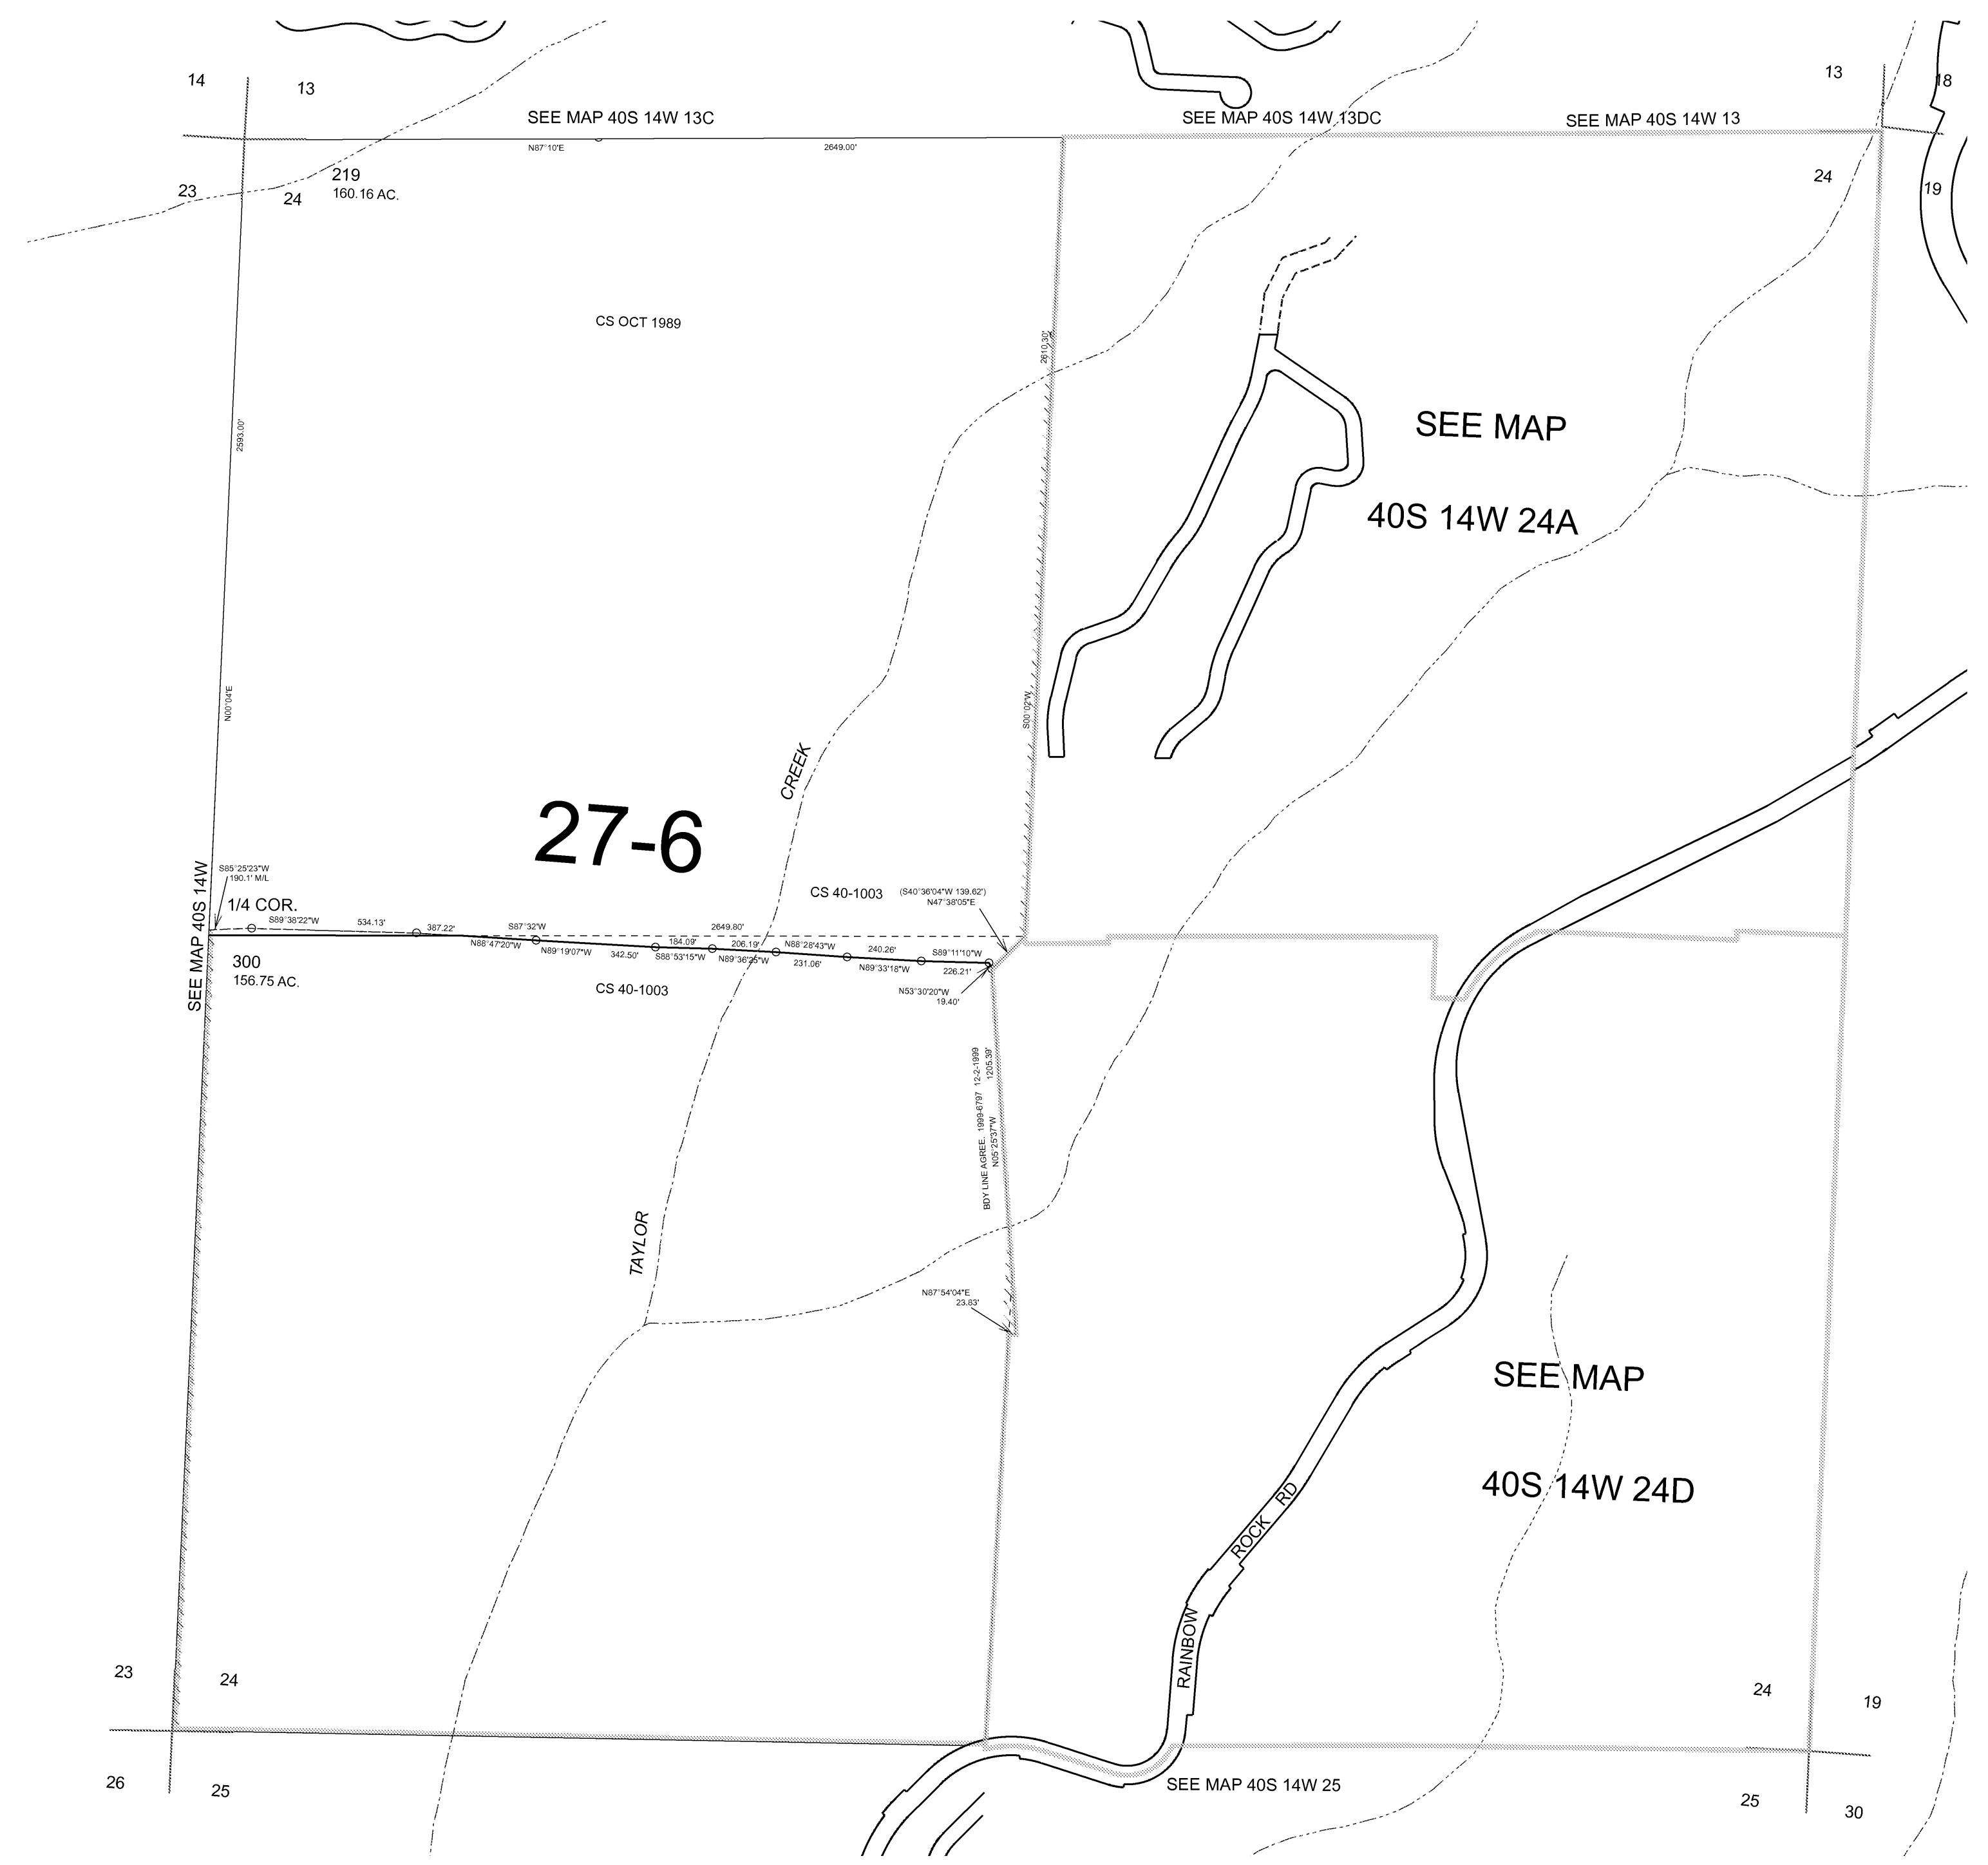


THIS MAP WAS PREPARED FOR
ASSESSMENT PURPOSE ONLY

SECTION 24 T.40S. R.14W. W.M.
CURRY COUNTY

40 14 24

1" = 400'

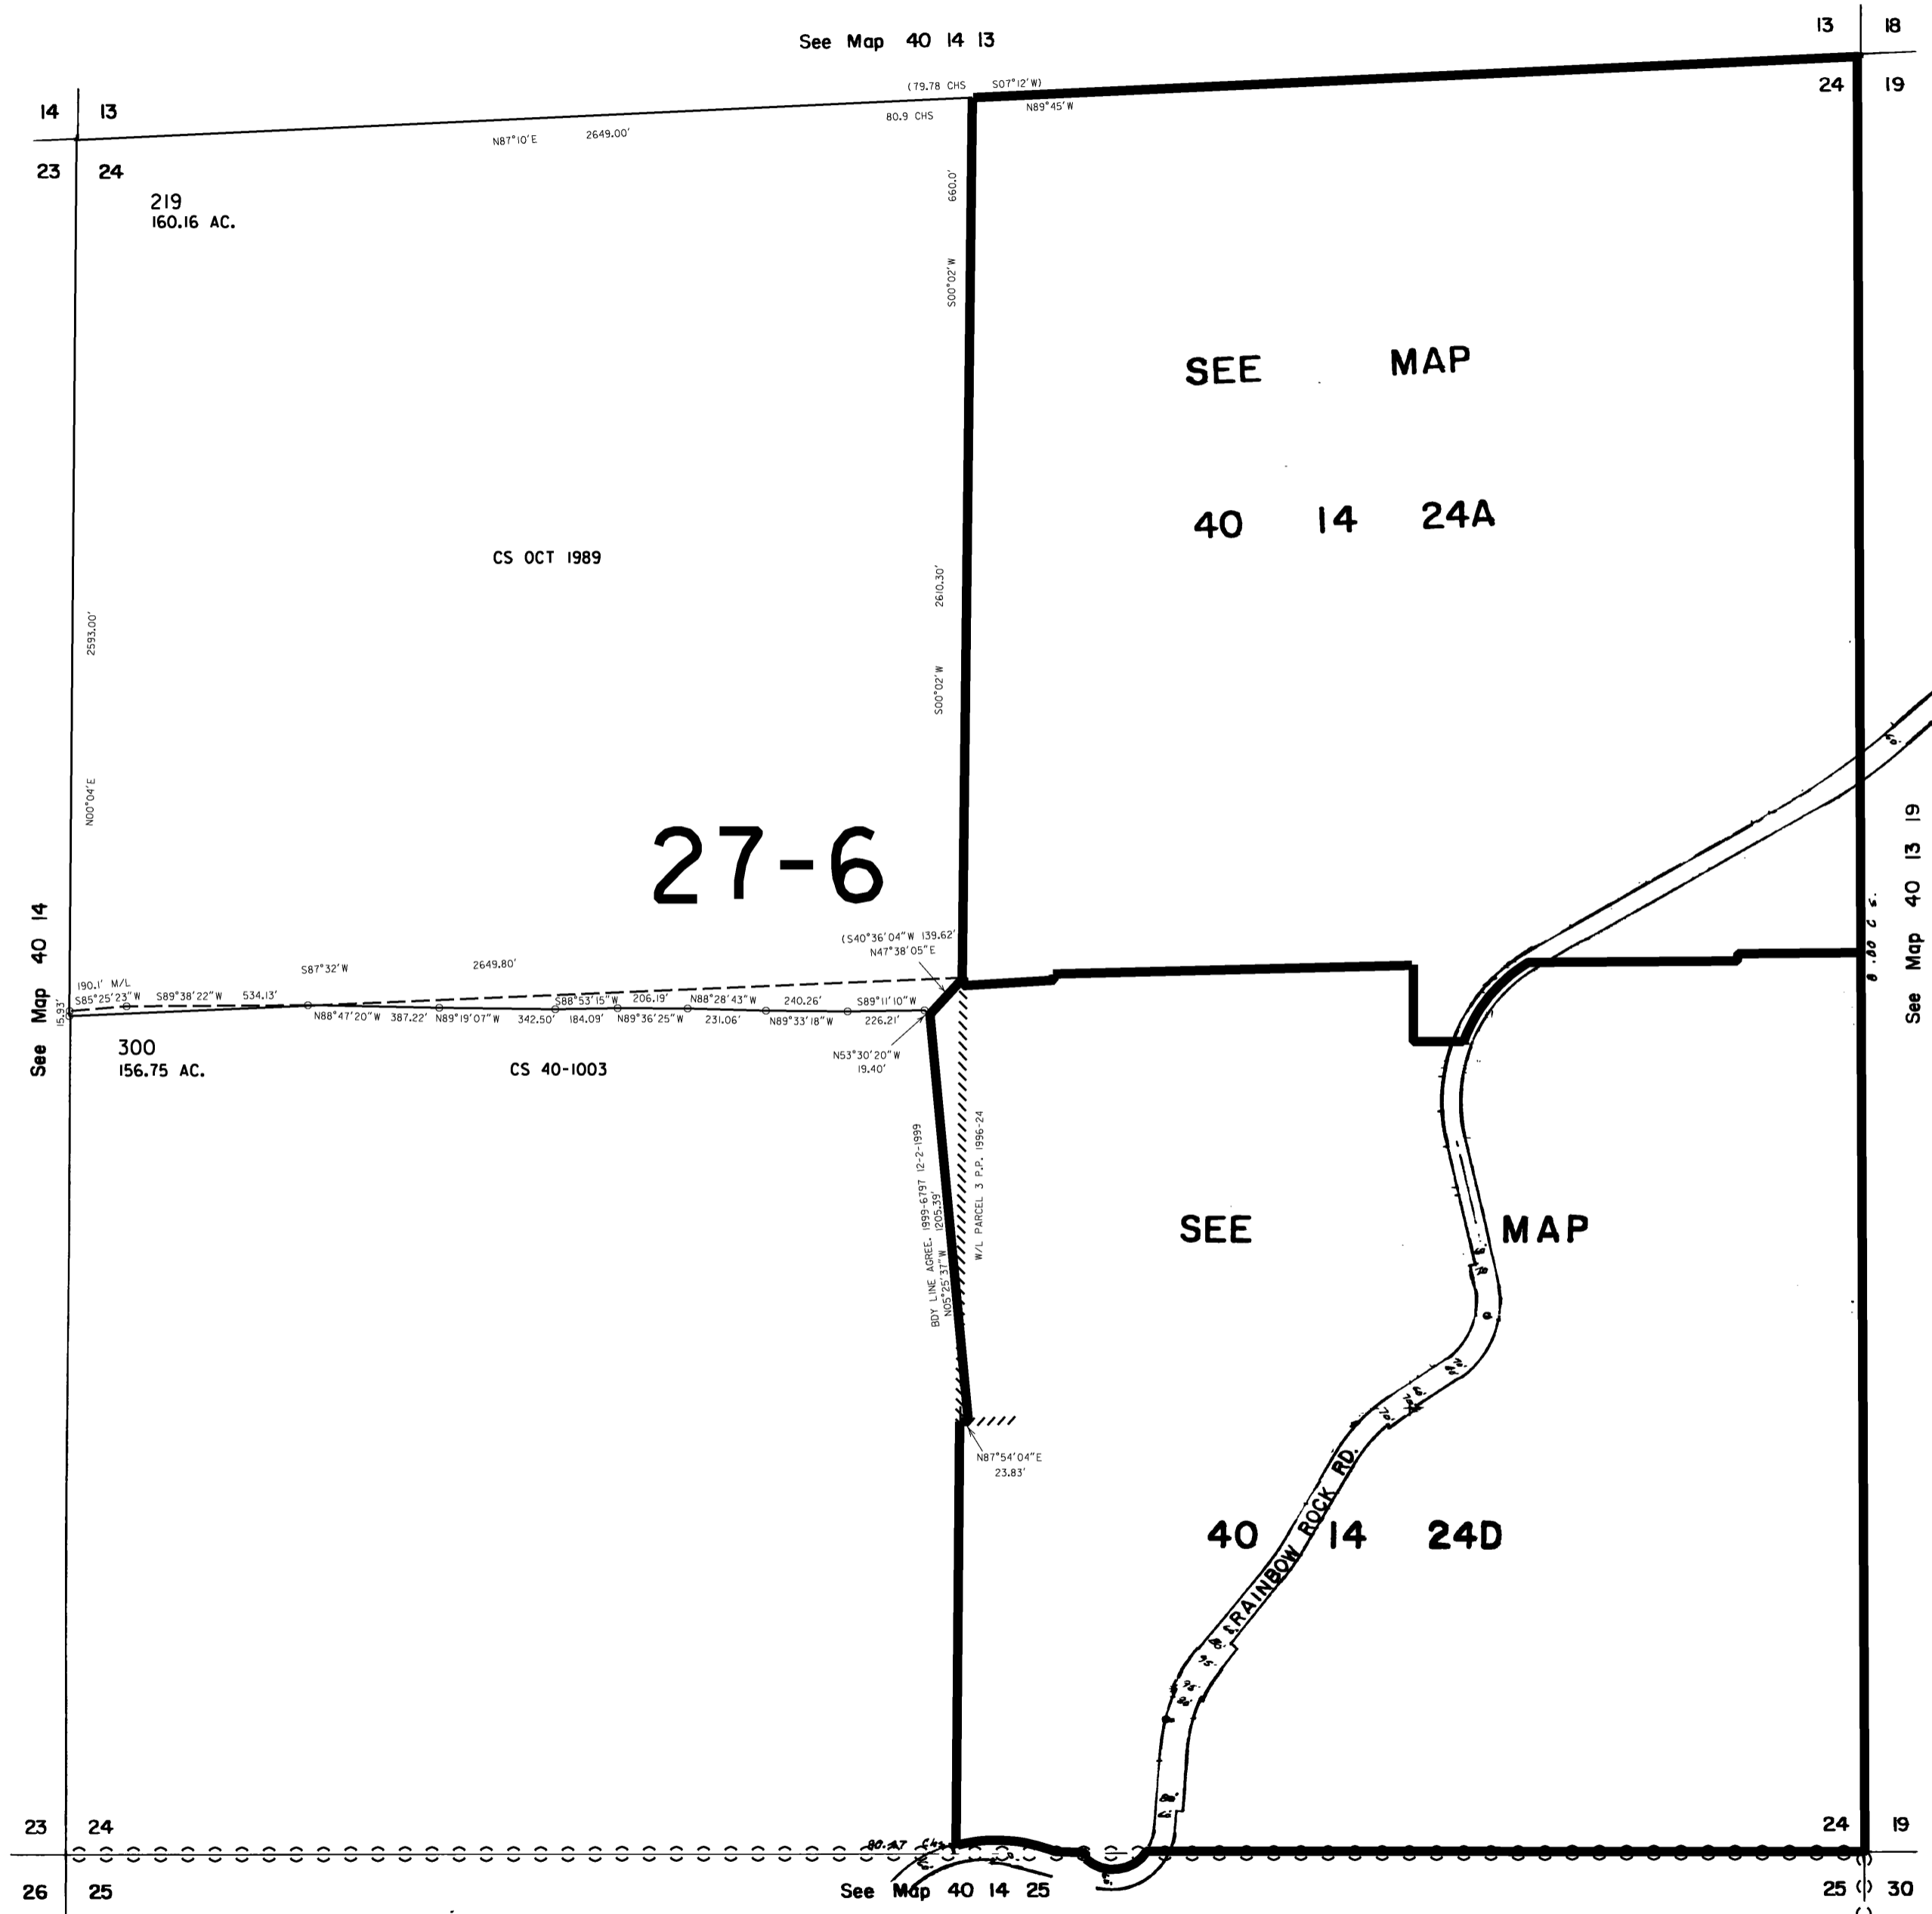

- CANCELLED NO.
100 THRU
215
217 THRU
218
400 THRU 410
410AI
411
500
501
600 THRU
604
700 THRU
705
721 THRU
726
800 THRU
802

Revised
2/23/2006, DBJ
40 14 24

