


THIS MAP WAS PREPARED FOR ASSESSMENT PURPOSE ONLY


NW1/4 SW1/4 SECTION 25 T.40S. R.14W. W.M. CURRY COUNTY

1" = 100'

40S 14W 25CB

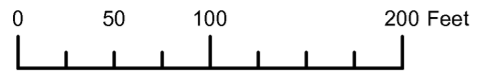

CANCELLED NO. 1100, 1400, 1501, 1700, 1900, 2100 THRU 2400, 2500, 2701

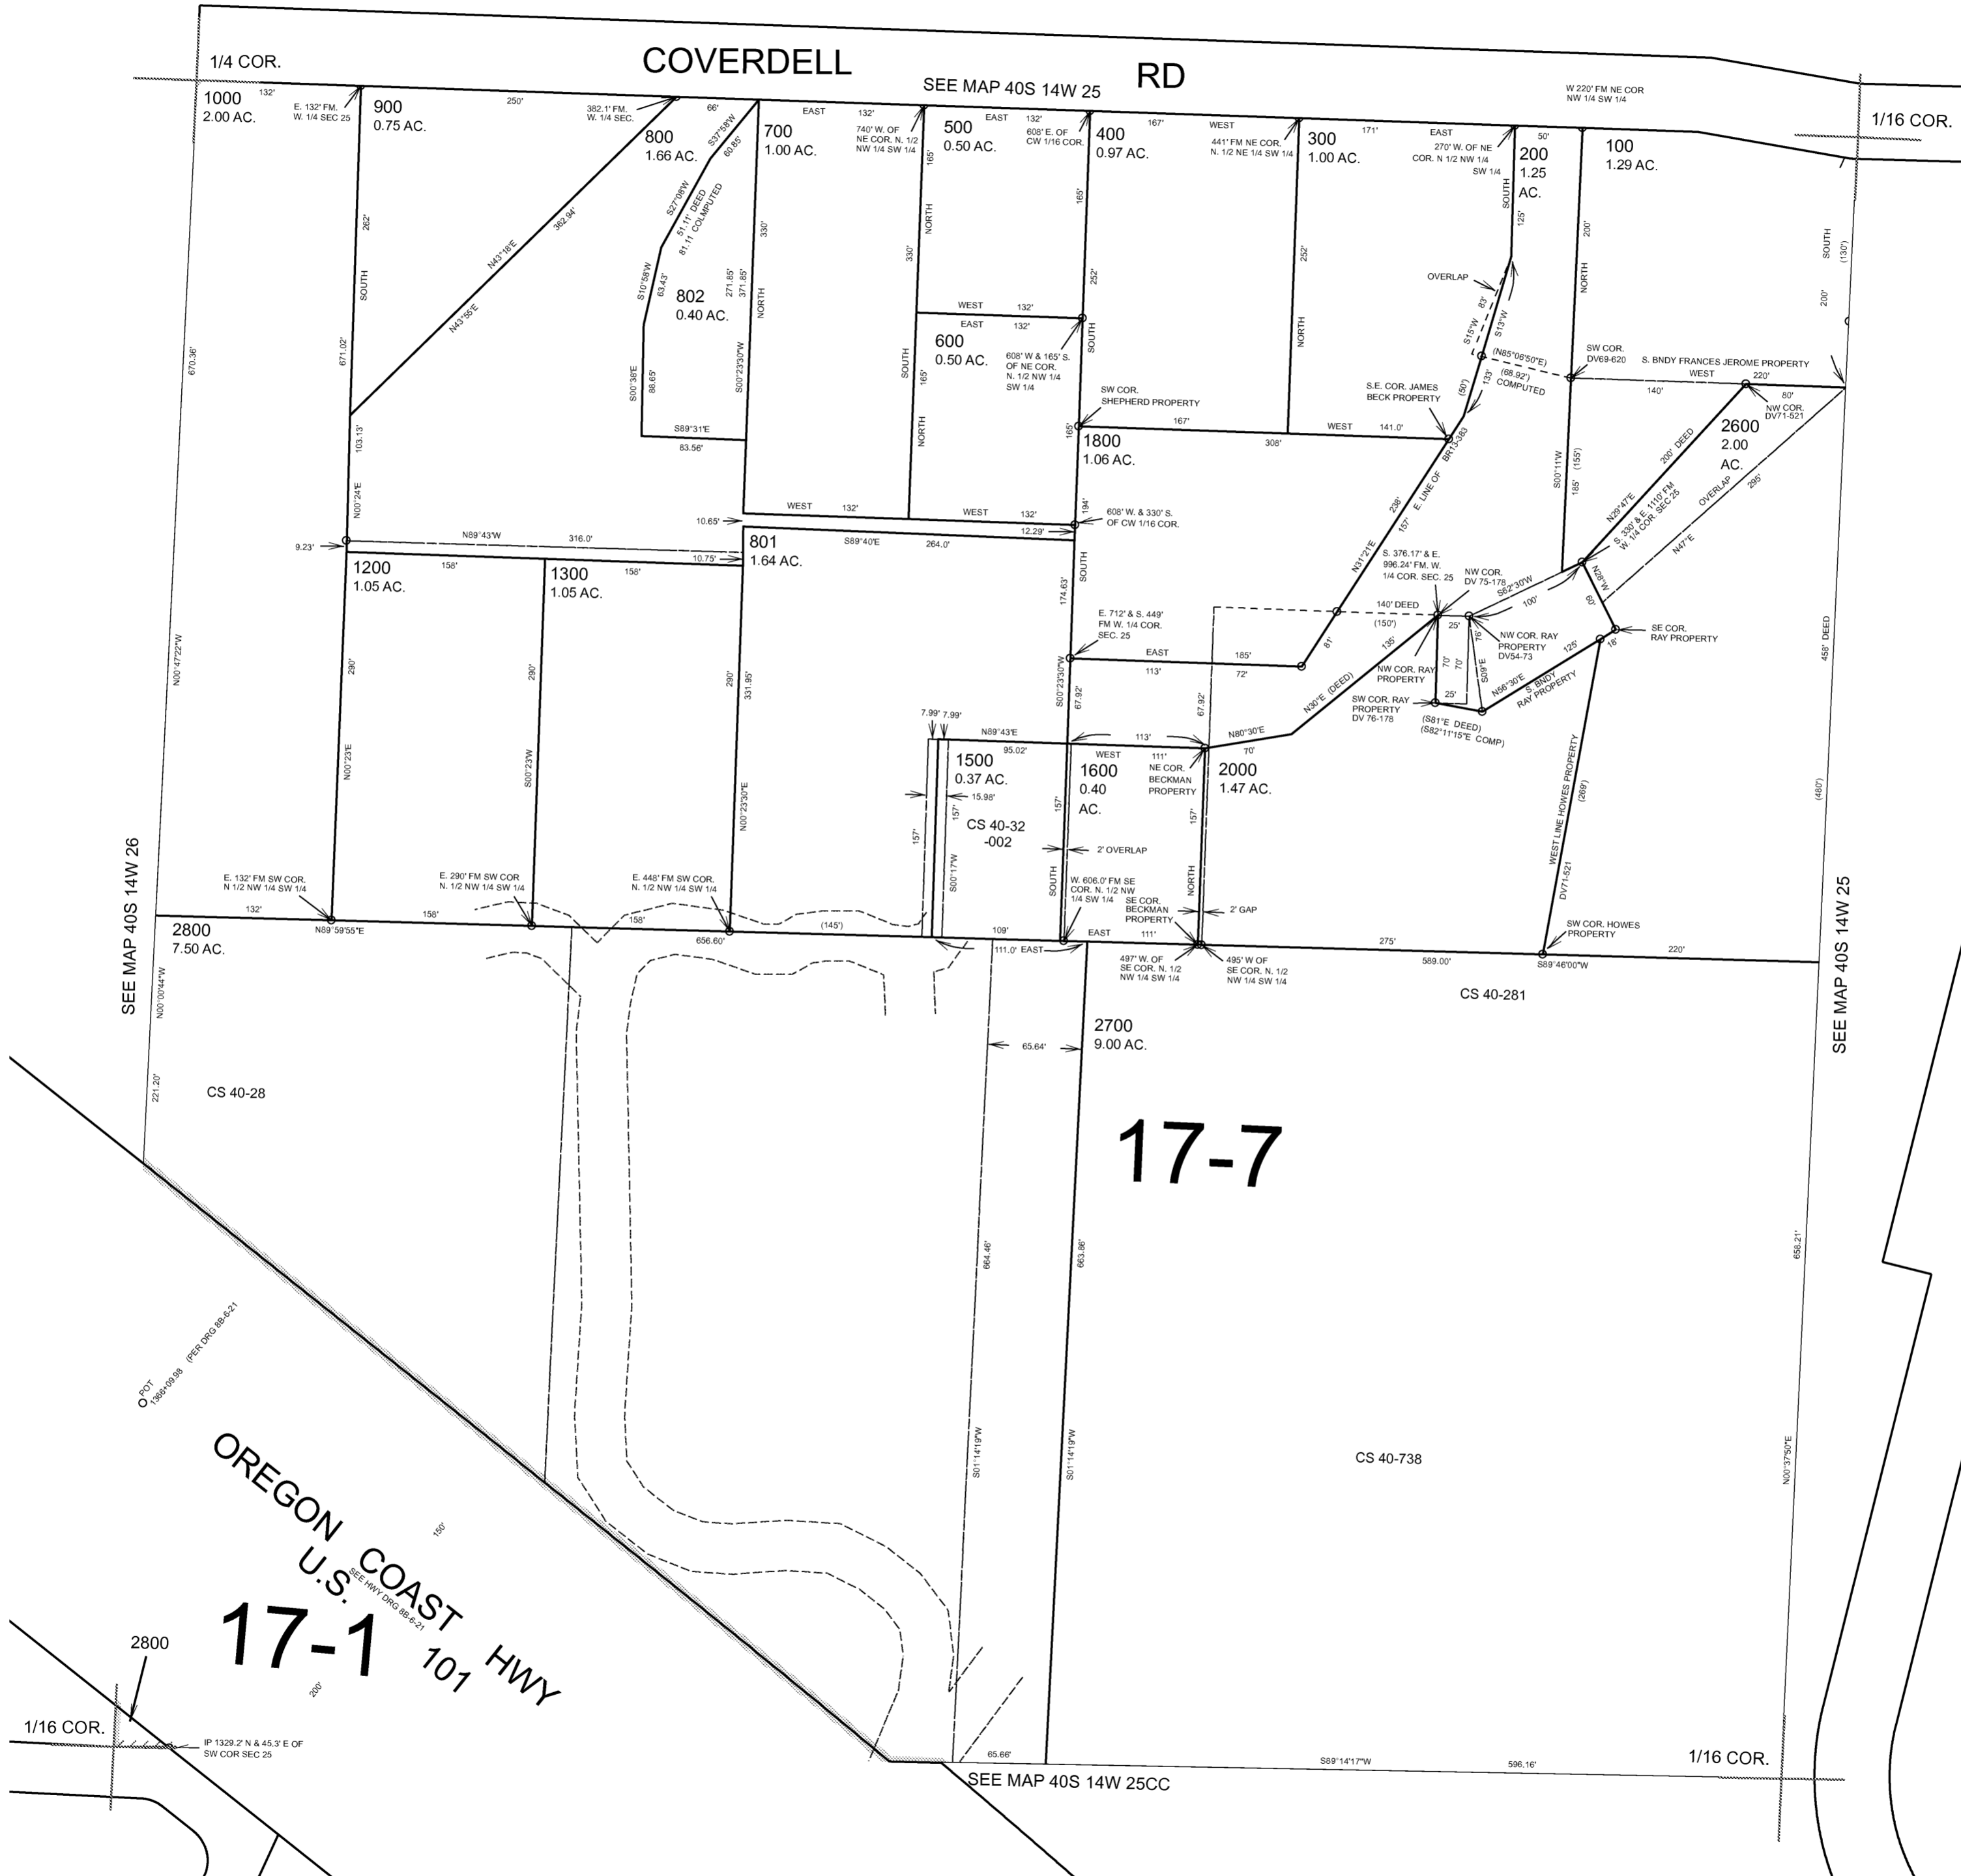

Revised RAA 8/20/2006


40S 14W 25CB

THIS MAP WAS PREPARED FOR
ASSESSMENT PURPOSE ONLY

NW1/4 SW1/4 SEC. 25 T.40S. R.14W. W.M. CURRY COUNTY

40 14 25CB

1" = 100'
SEE MAP 40 14 25 & INDEX

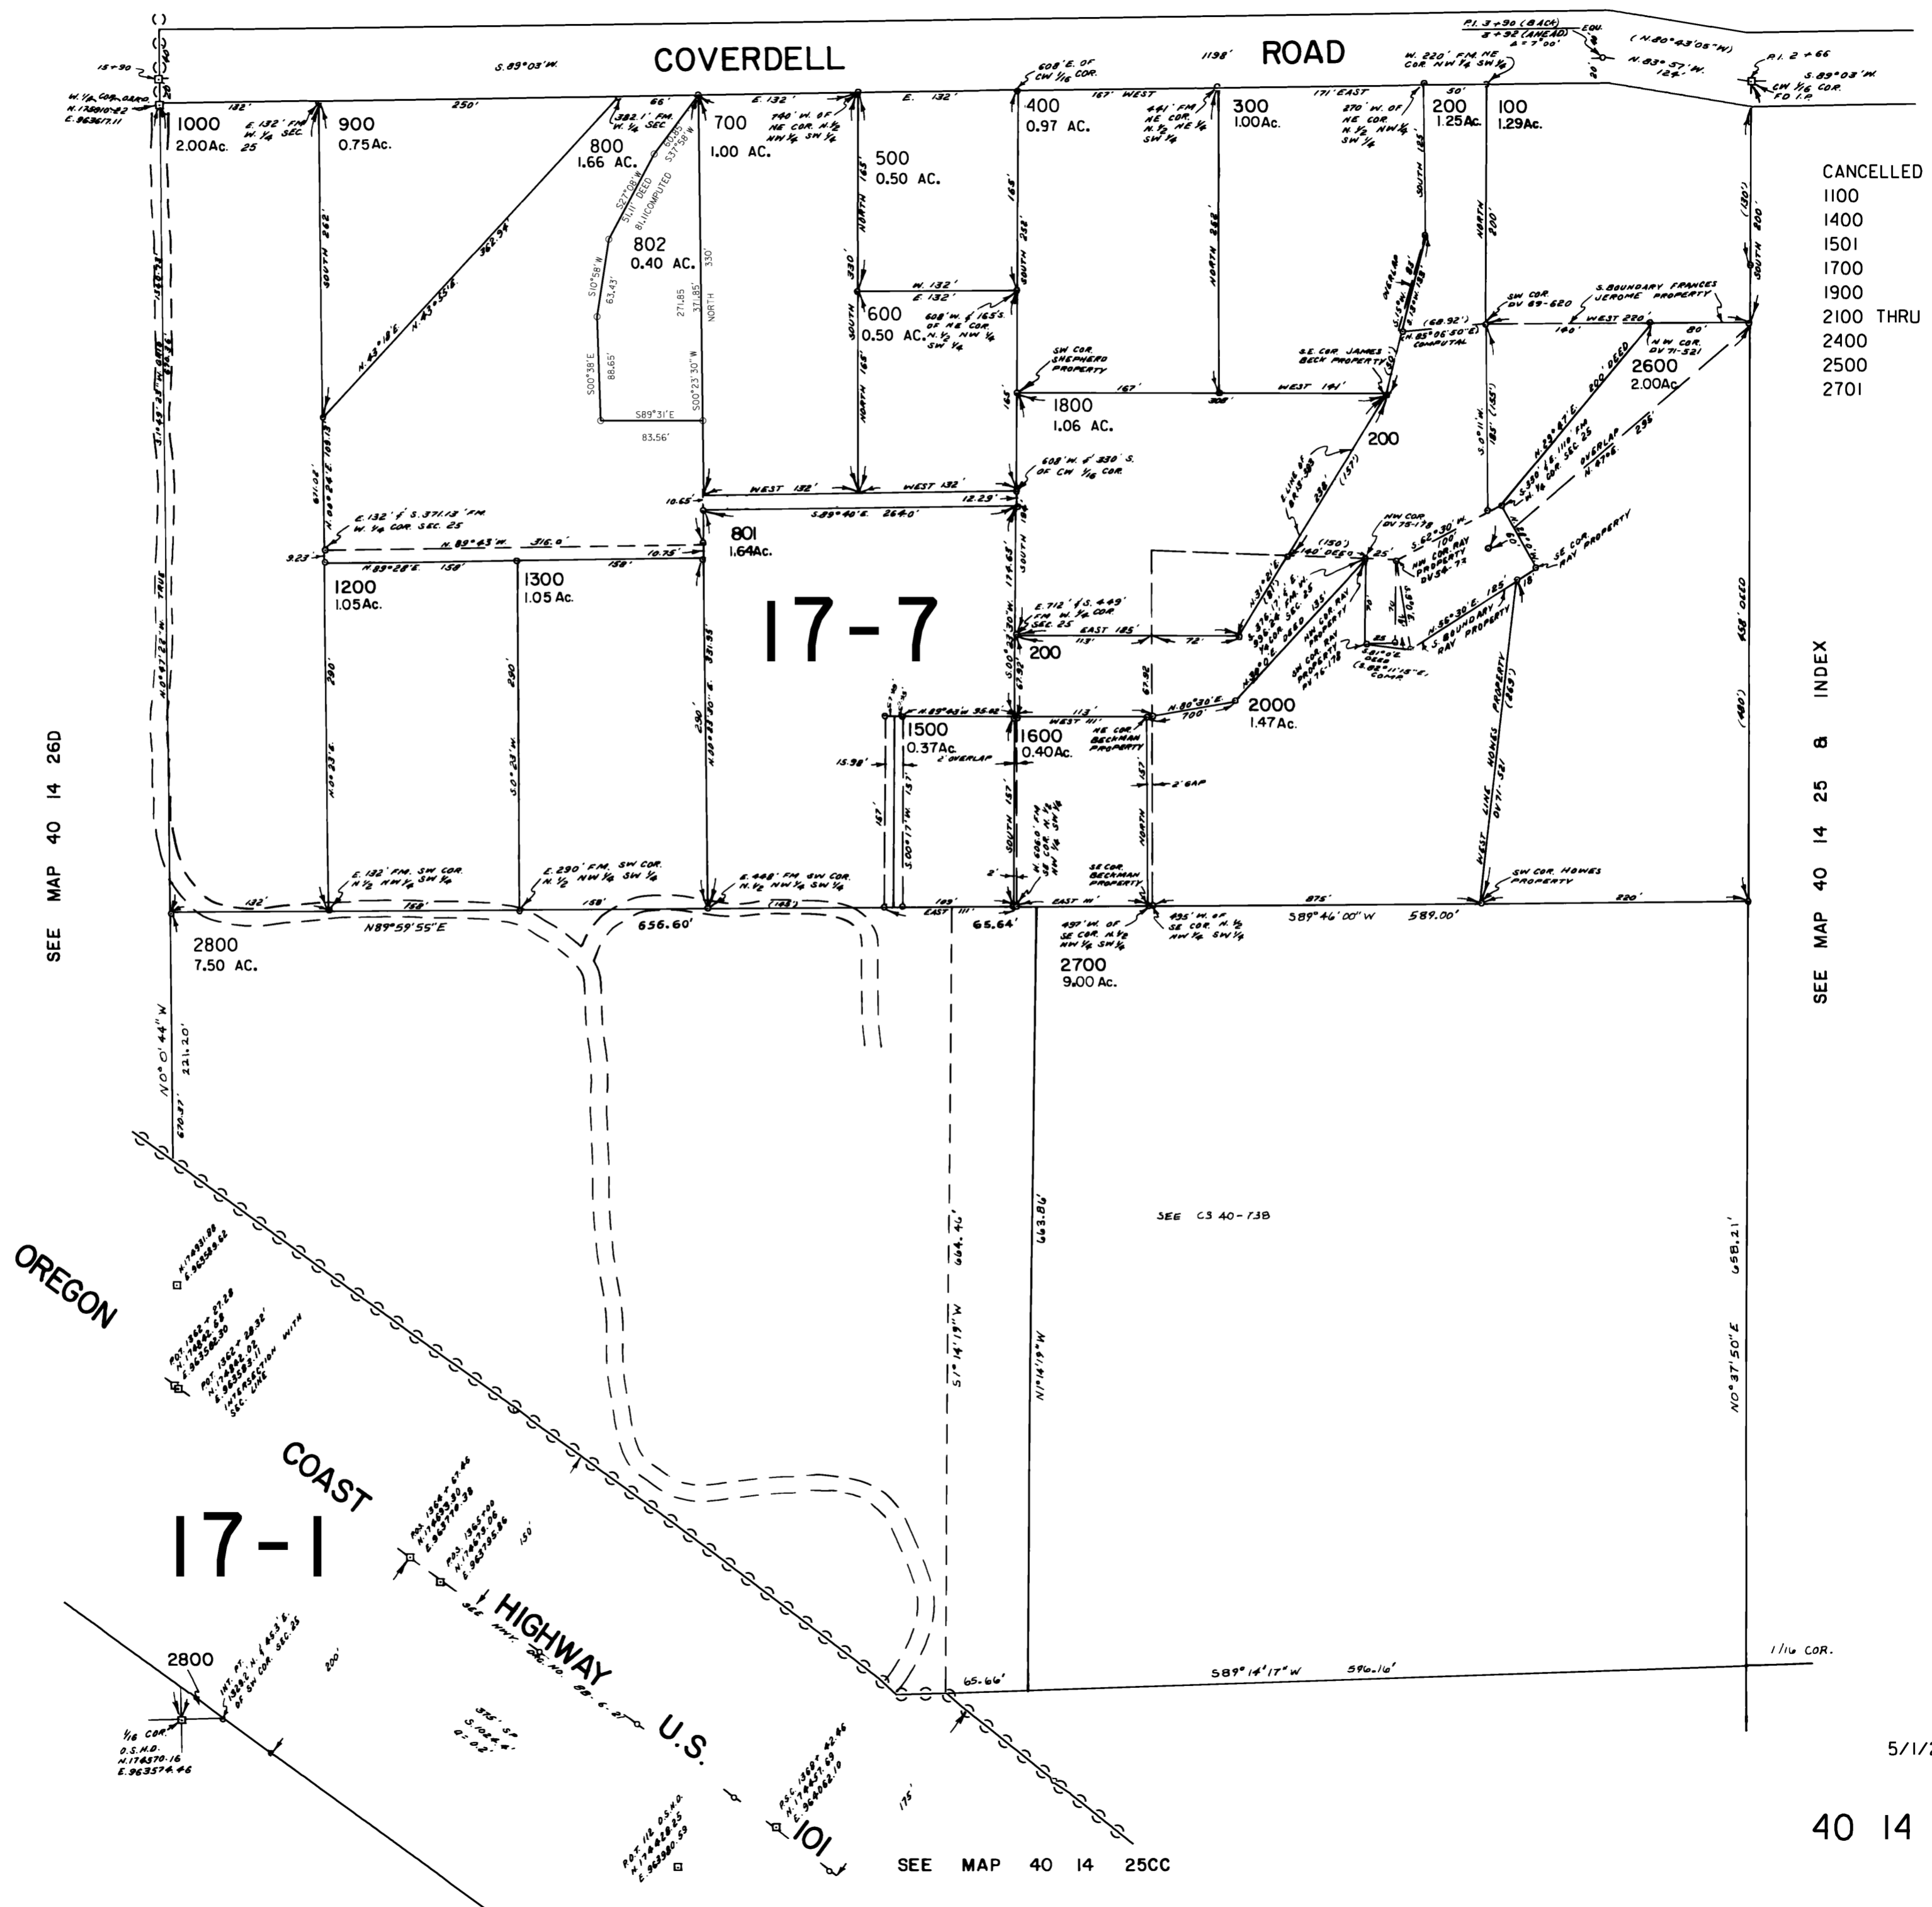

CANCELLED NO.
1100
1400
1501
1700
1900
2100 THRU
2400
2500
2701

SEE MAP 40 14 25 & INDEX

SEE MAP 40 14 26D

SEE MAP 40 14 25CC

Revised
5/1/2003, DBJ

40 14 25CB