


THIS MAP WAS PREPARED FOR ASSESSMENT PURPOSE ONLY

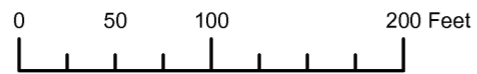

S.E. 1/4 S.E. 1/4 SEC. 26 T. 40S. R. 14W. W.M. CURRY COUNTY

1" = 100'

40S14W26DD BROOKINGS

CANCELLED:



SEE MAP 40 14 36BB


35 36

Revised RAA 9/18/2008 BROOKINGS 40S14W26DD

SE1/4 SE1/4 SECTION 26 T.40S. R.14W. W.M.
CURRY COUNTY
1" = 100'


40S 14W 26DD

THIS MAP WAS PREPARED FOR
ASSESSMENT PURPOSE ONLY

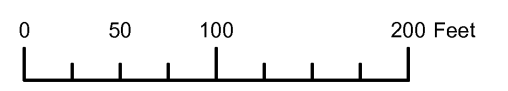

PACIFIC

OCEAN

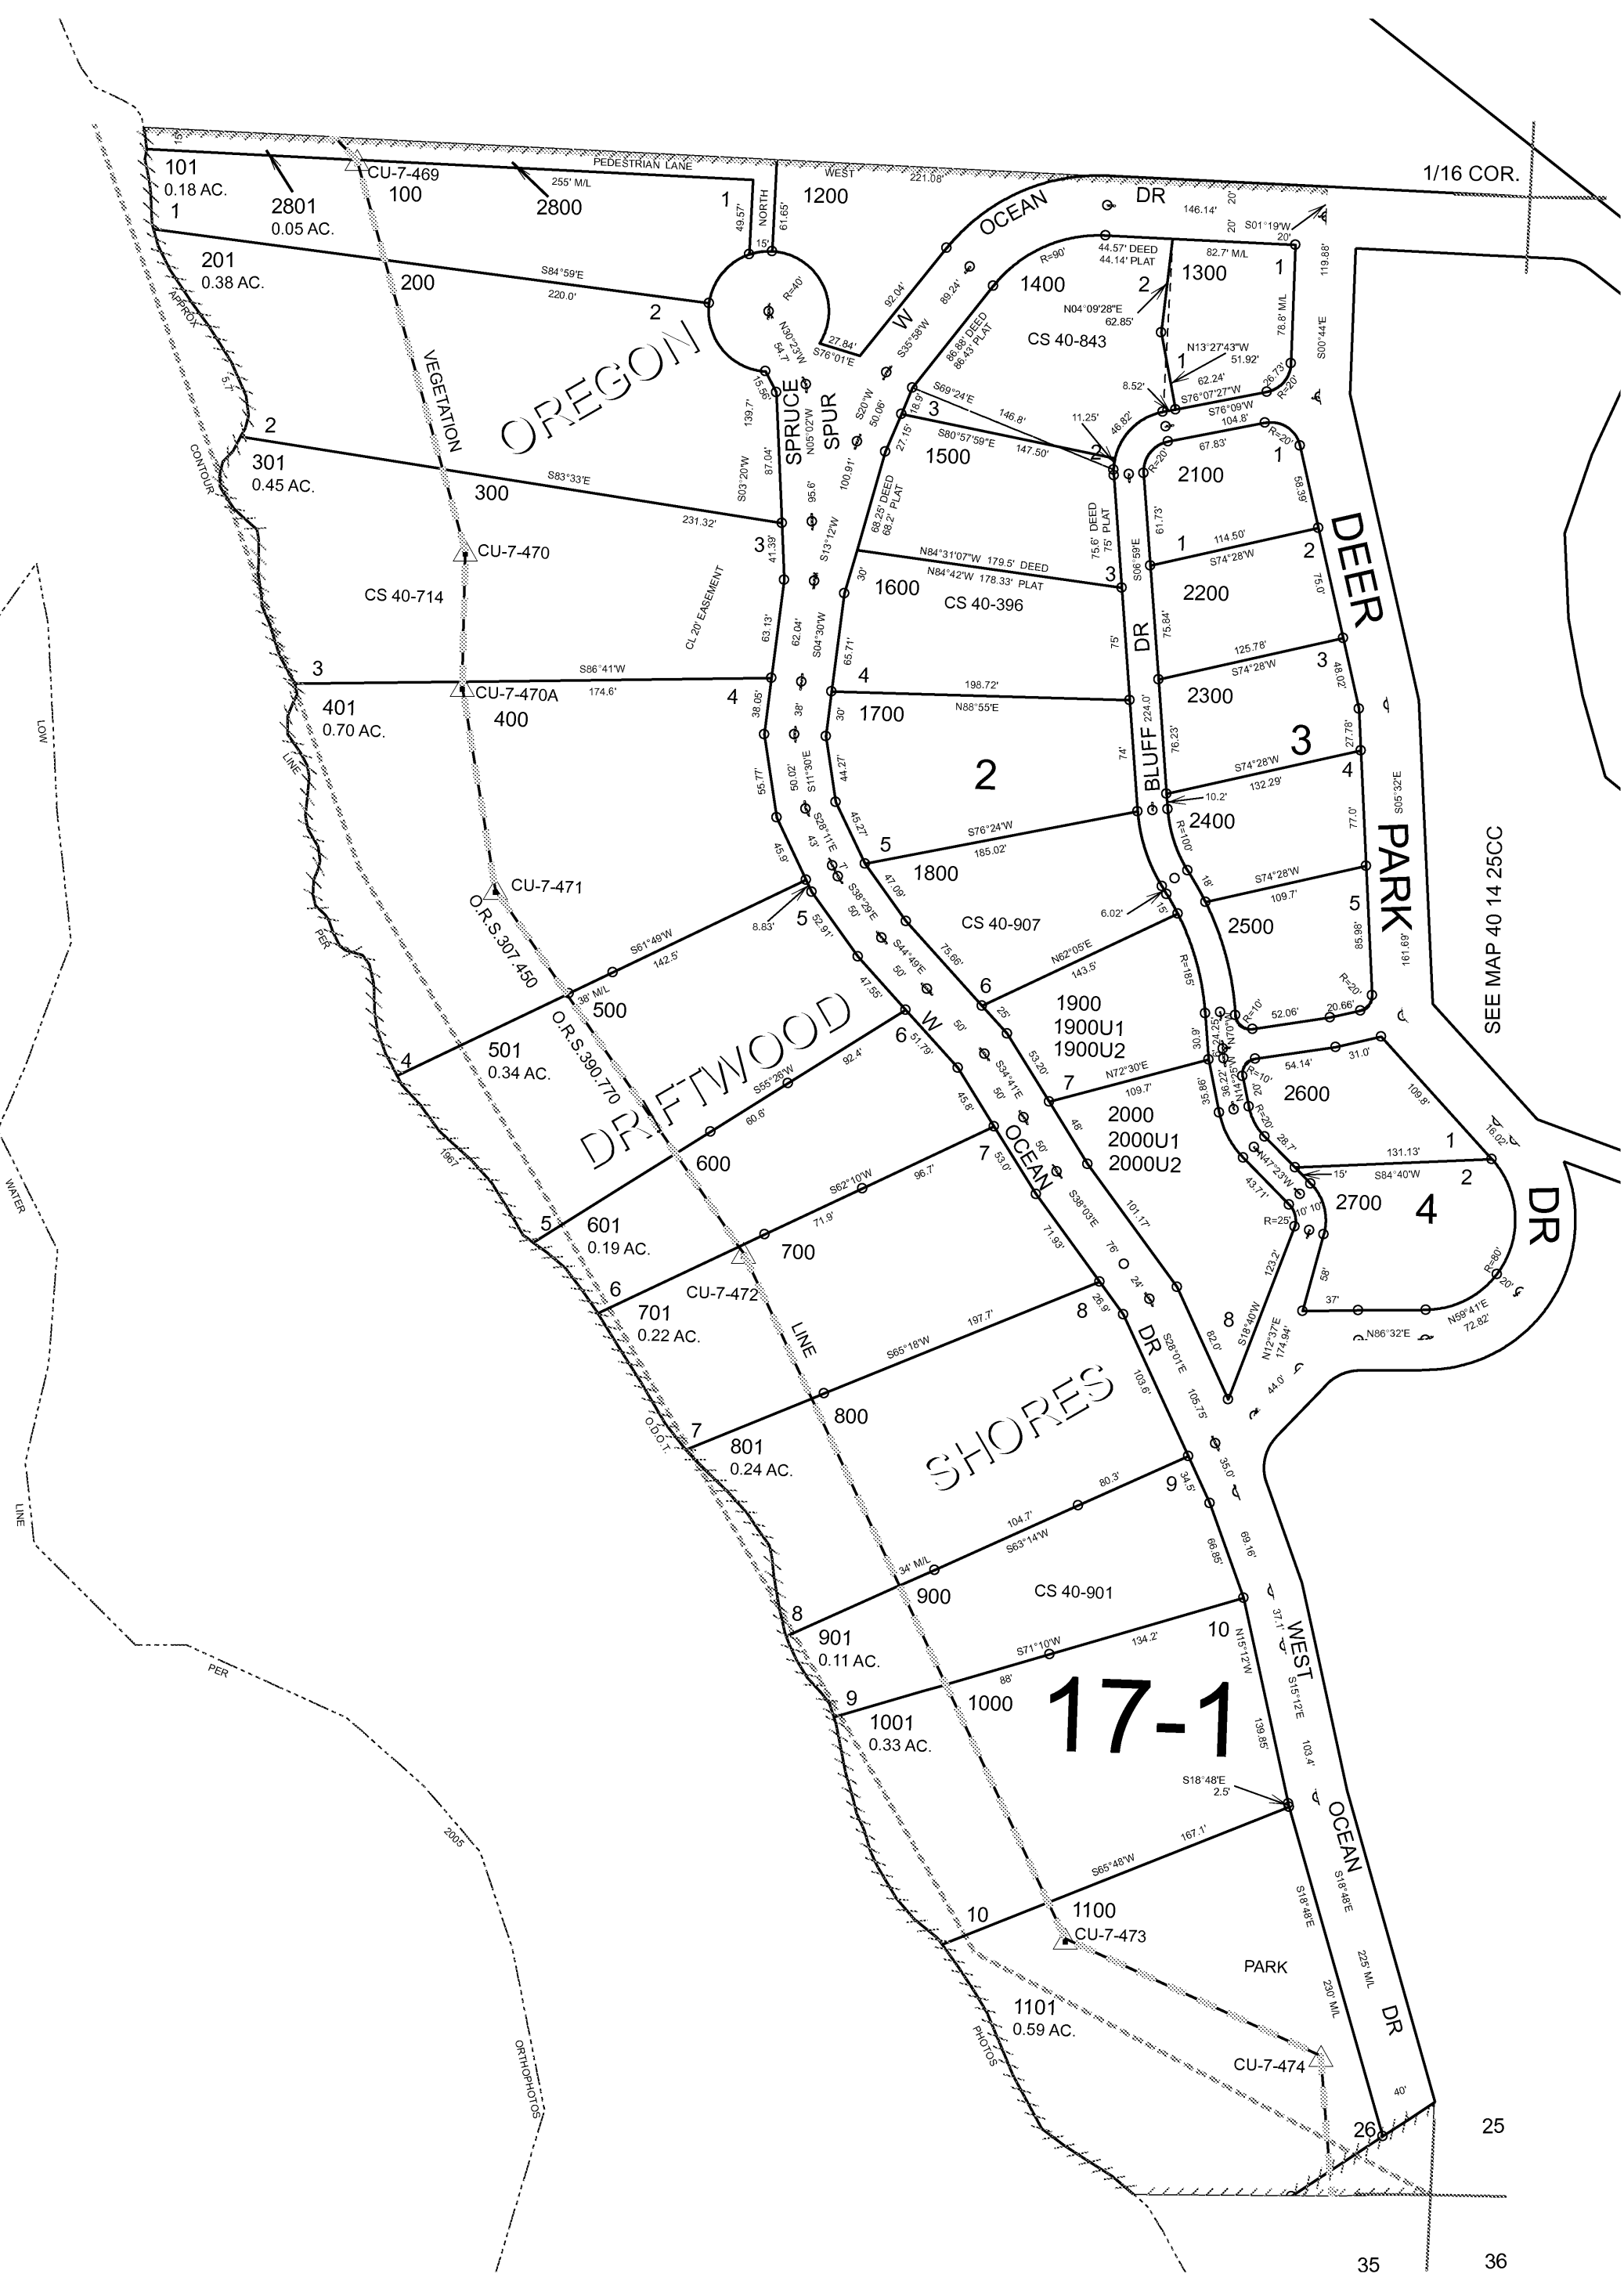



SEE MAP 40 14 25CC

THIS MAP WAS PREPARED FOR
ASSESSMENT PURPOSE ONLY

SE1/4 SE1/4 SEC.26 T.40S. R.14W. W.M.
CURRY COUNTY

40 14 26DD

1" = 100'

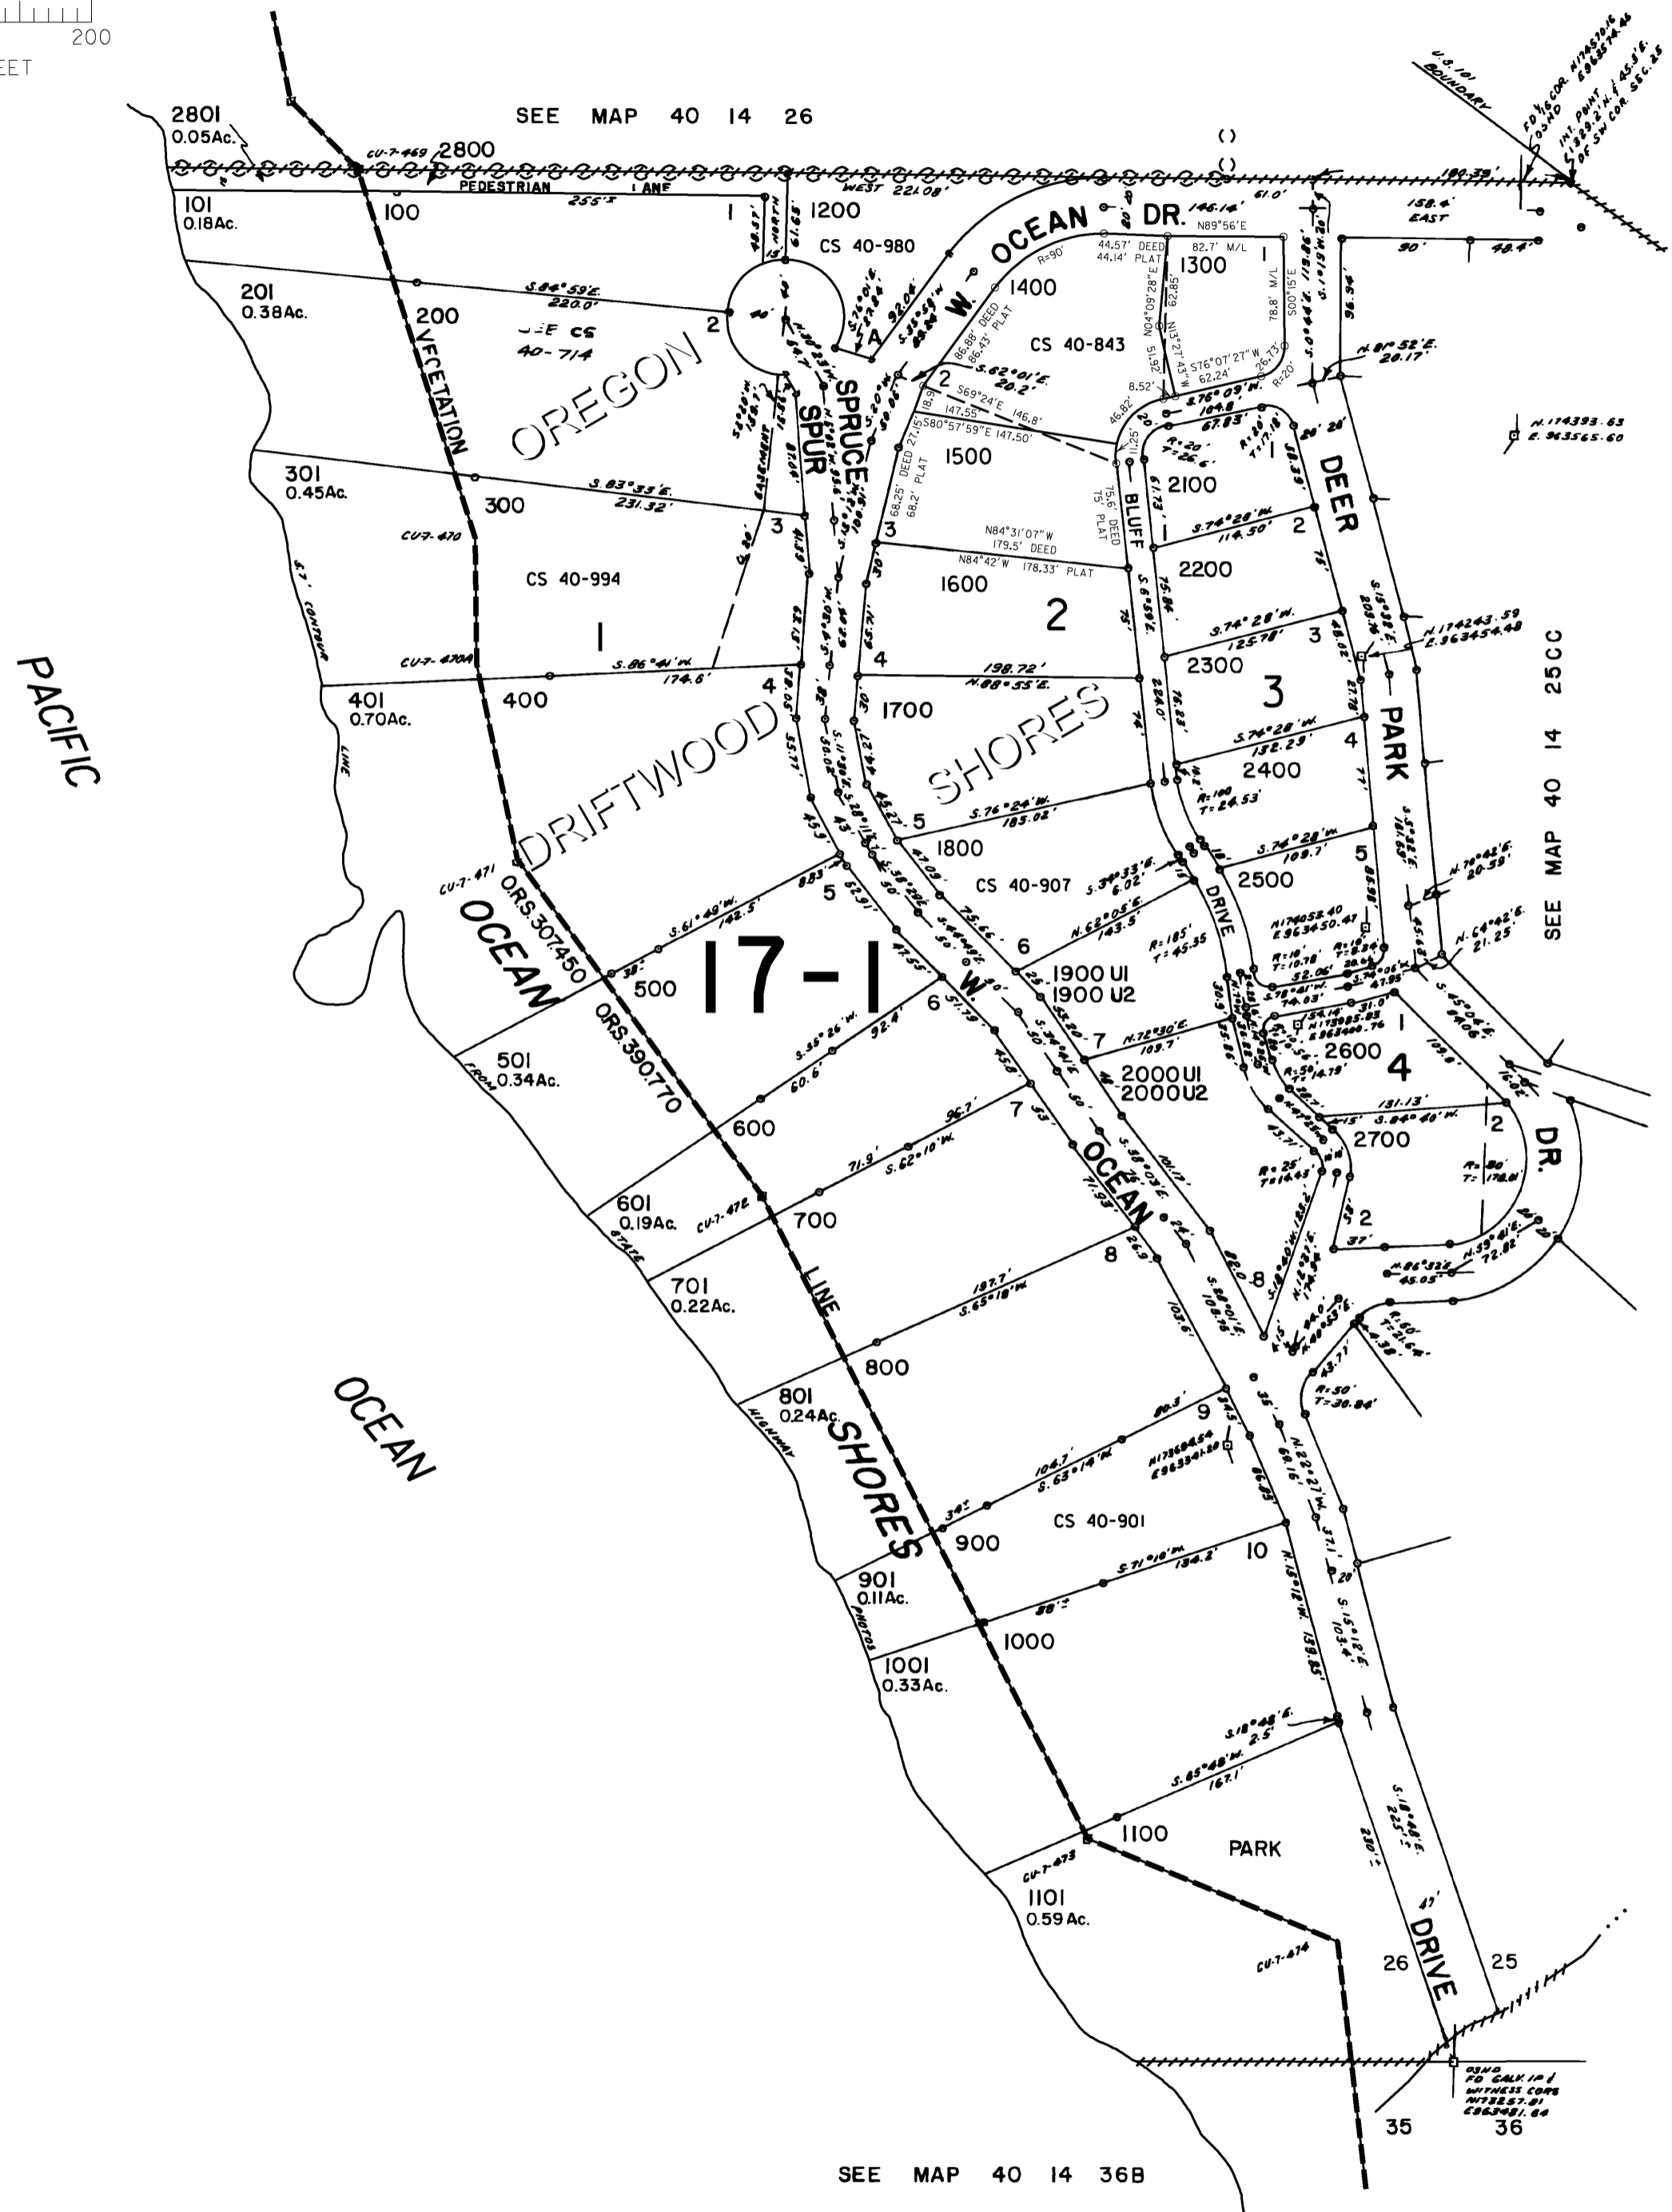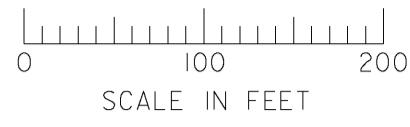



Revised
2/23/2006, DBJ
40 14 26DD

THIS MAP WAS PREPARED FOR
ASSESSMENT PURPOSE ONLY

SE1/4 SE1/4 SEC.26 T.40S. R.14W. W.M.
CURRY COUNTY

40 14 26DD

1" = 100'

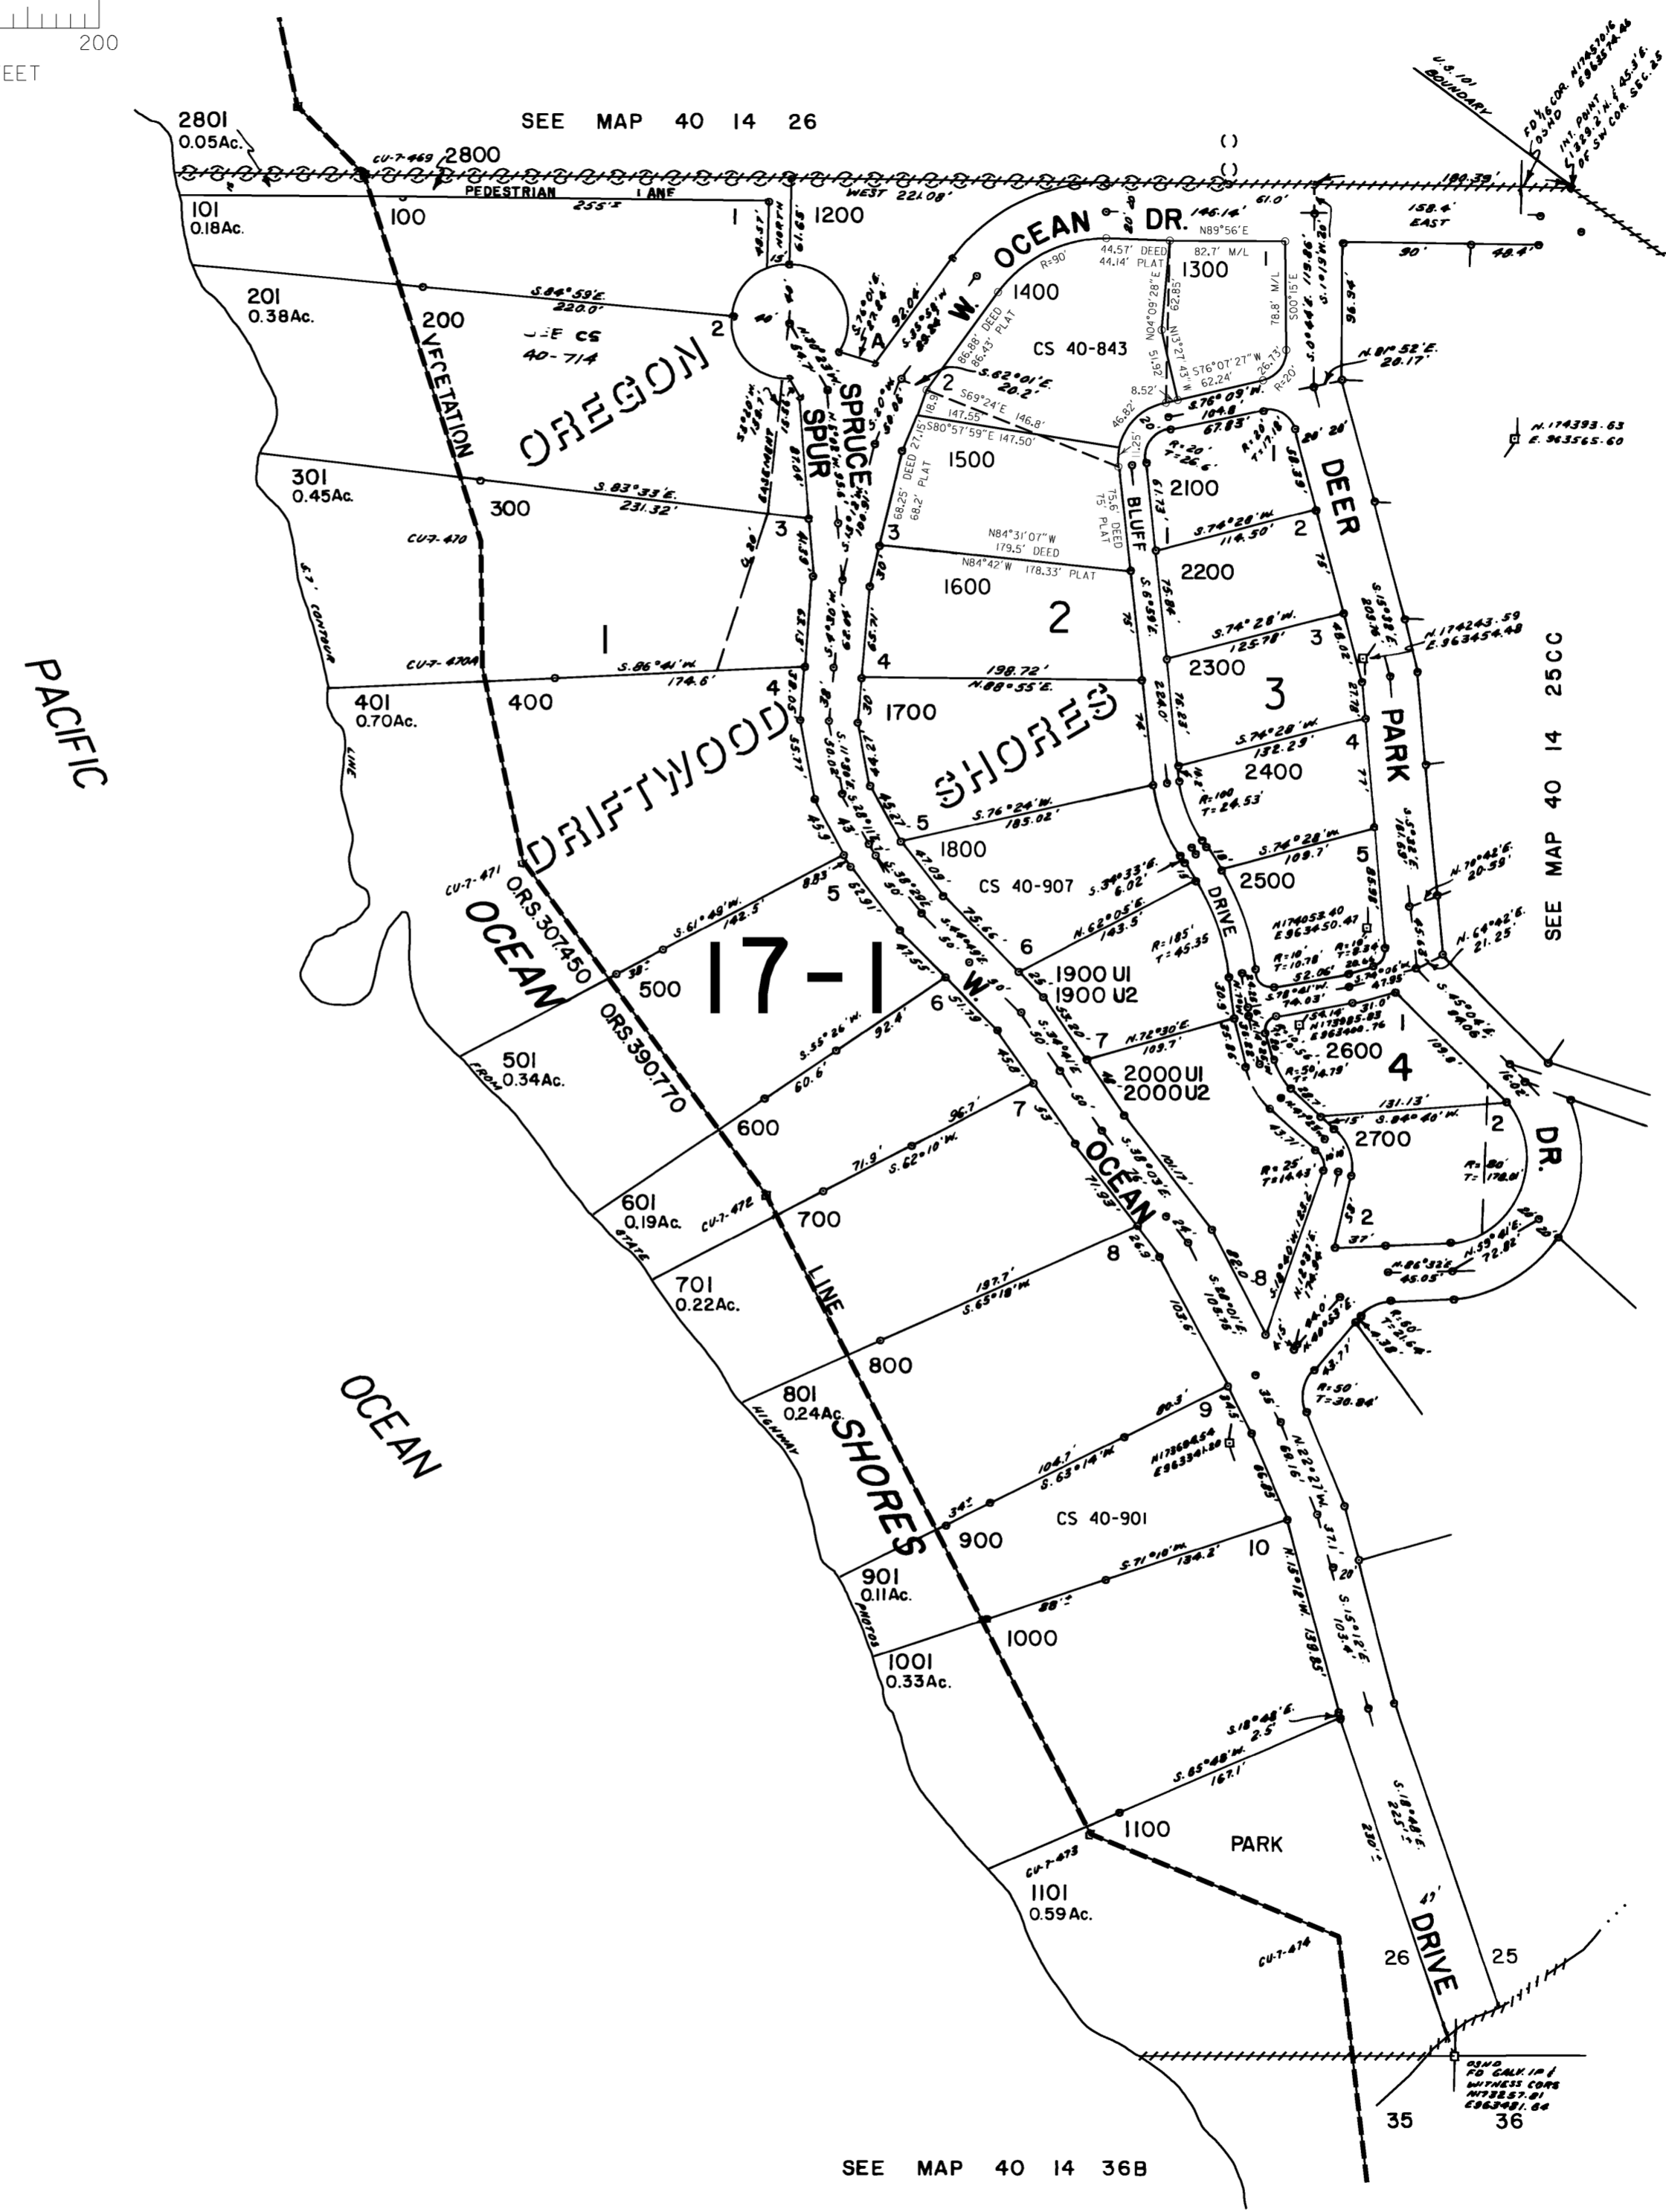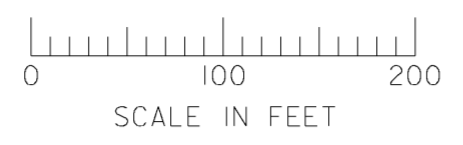

Revised
5/1/2003, DBJ
40 14 26DD