
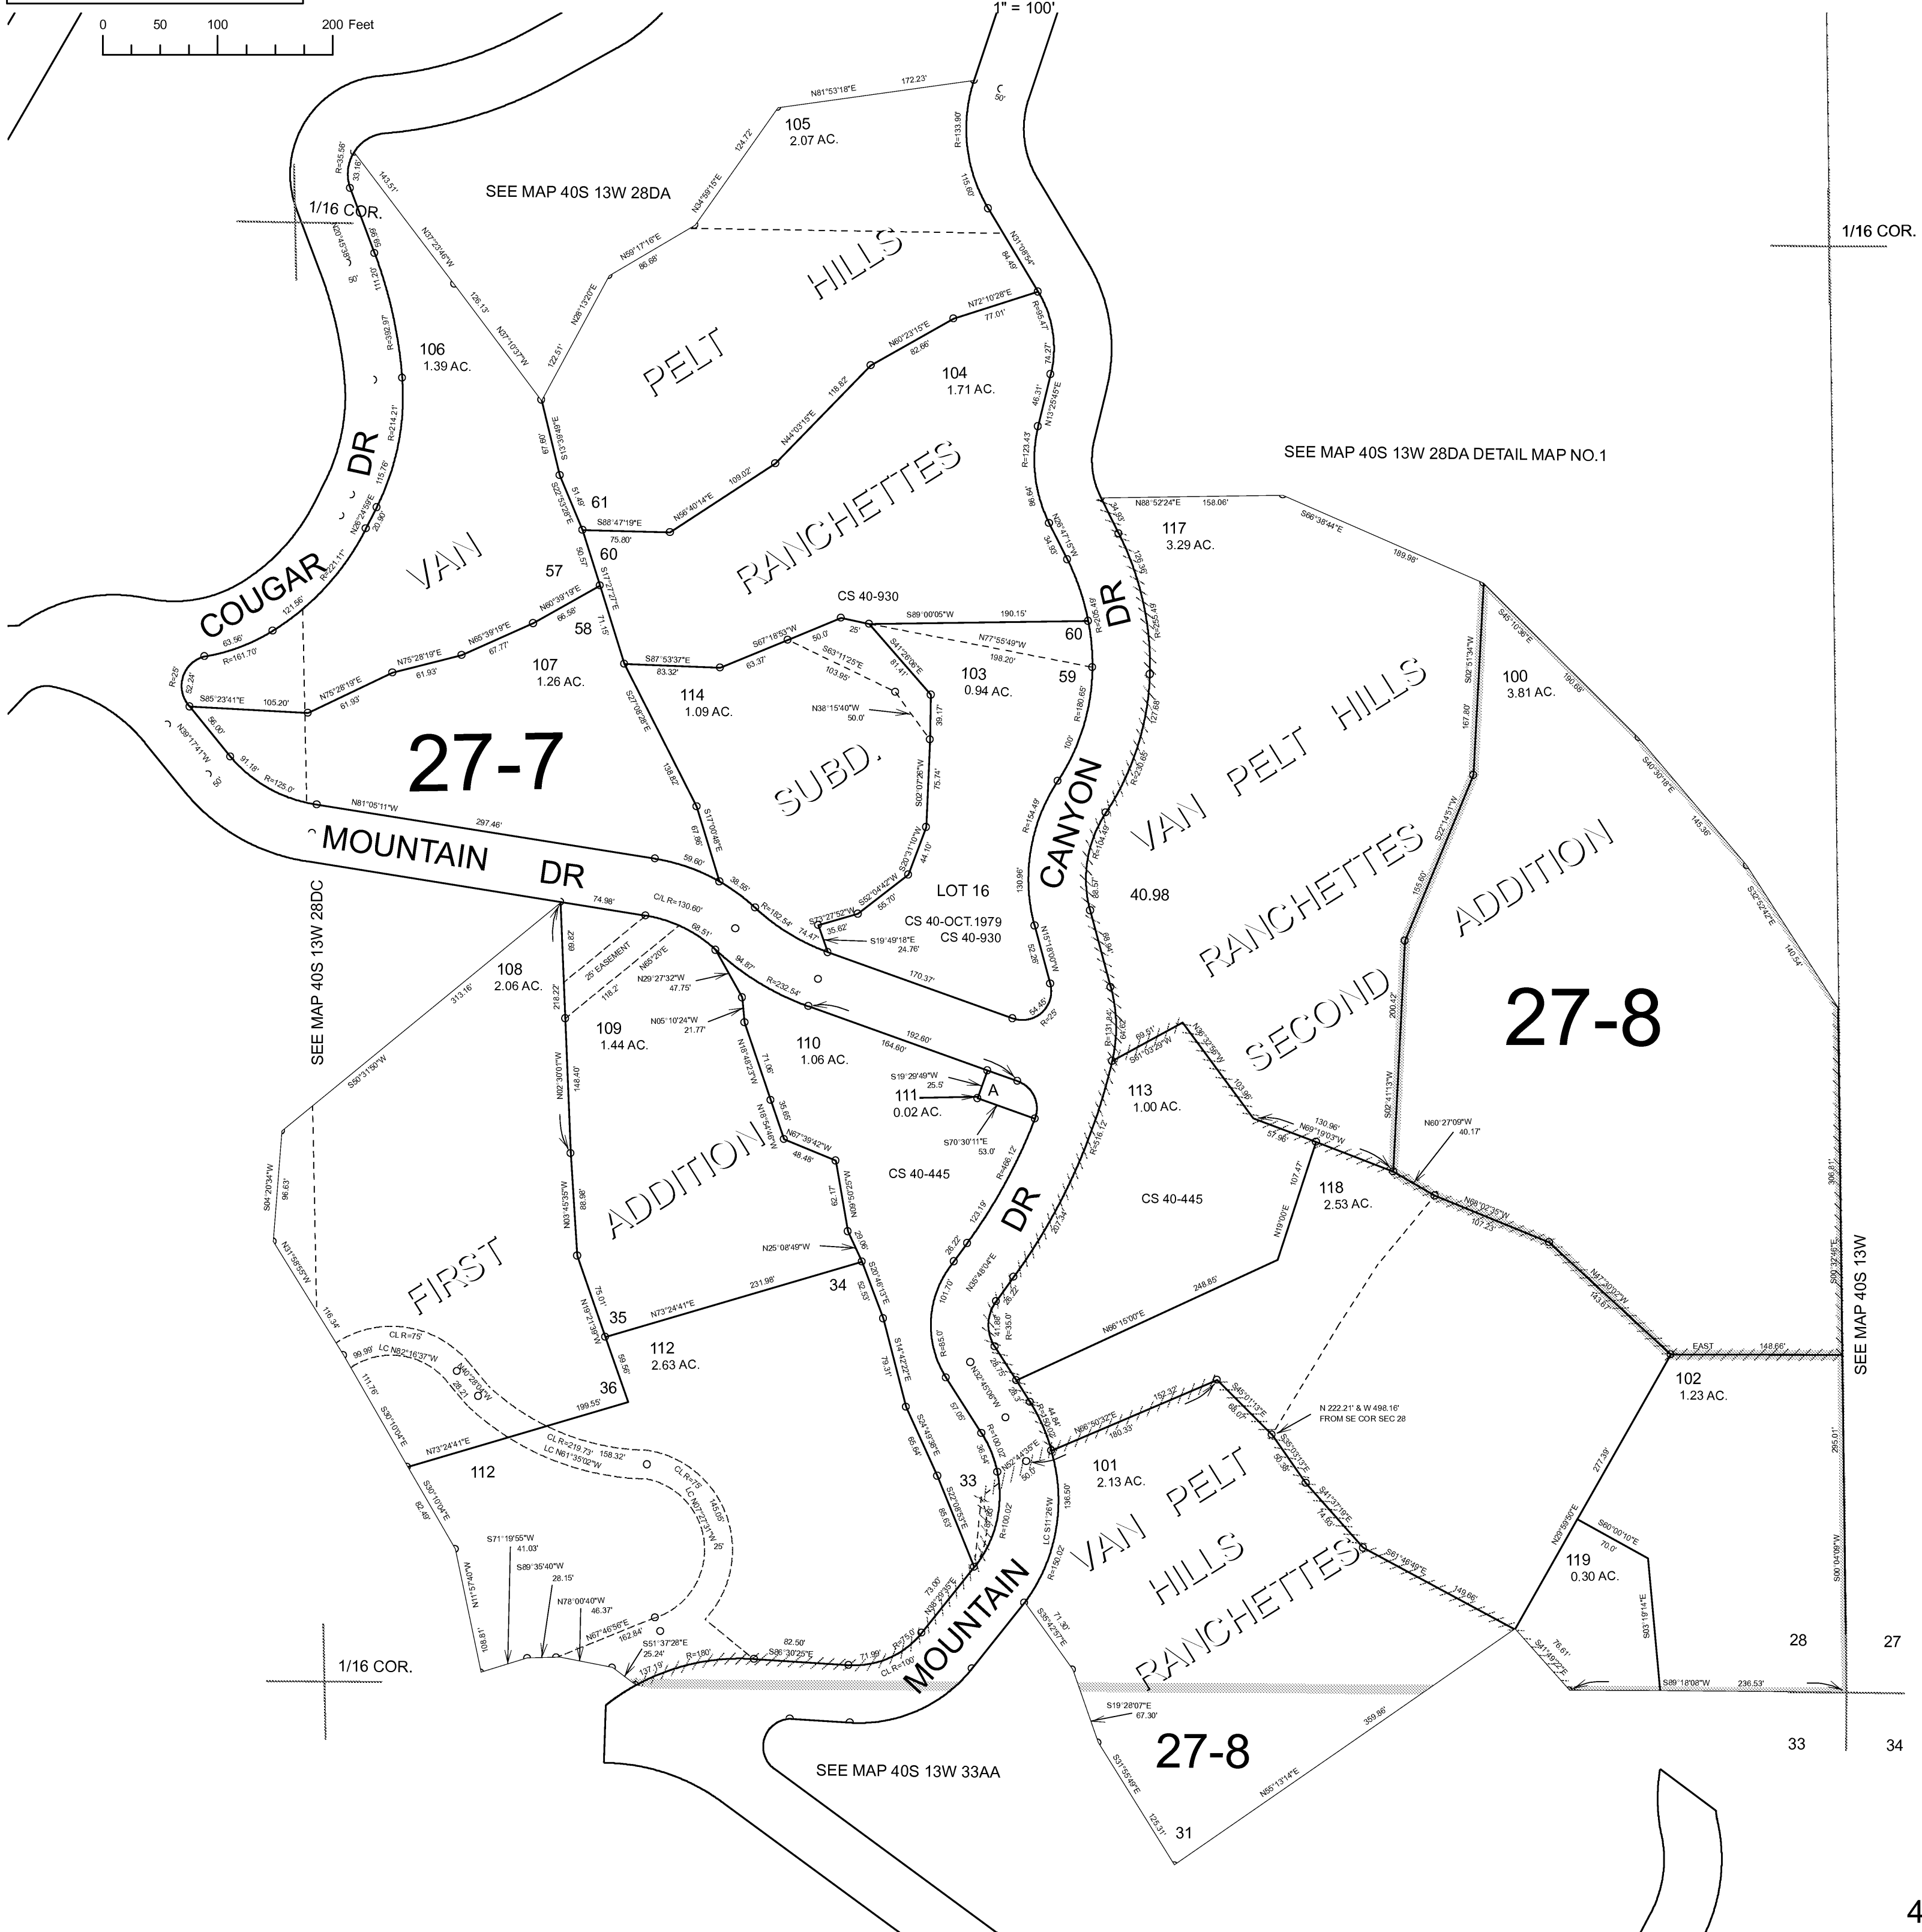


THIS MAP WAS PREPARED FOR ASSESSMENT PURPOSE ONLY

SE1/4 SE1/4 SECTION 28 T.40S. R.13W. W.M. CURRY COUNTY

40S 13W 28DD

CANCELLED NO. 115 116

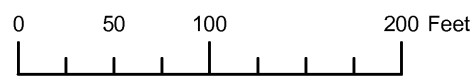

27-7

27-8

27-8

Revised RAA 3/8/2006


40S 13W 28DD

THIS MAP WAS PREPARED FOR ASSESSMENT PURPOSE ONLY

SE1/4 SE1/4 SEC. 28 T.40S. R.13W. W.M. CURRY COUNTY

40 13 28DD

1" = 100'

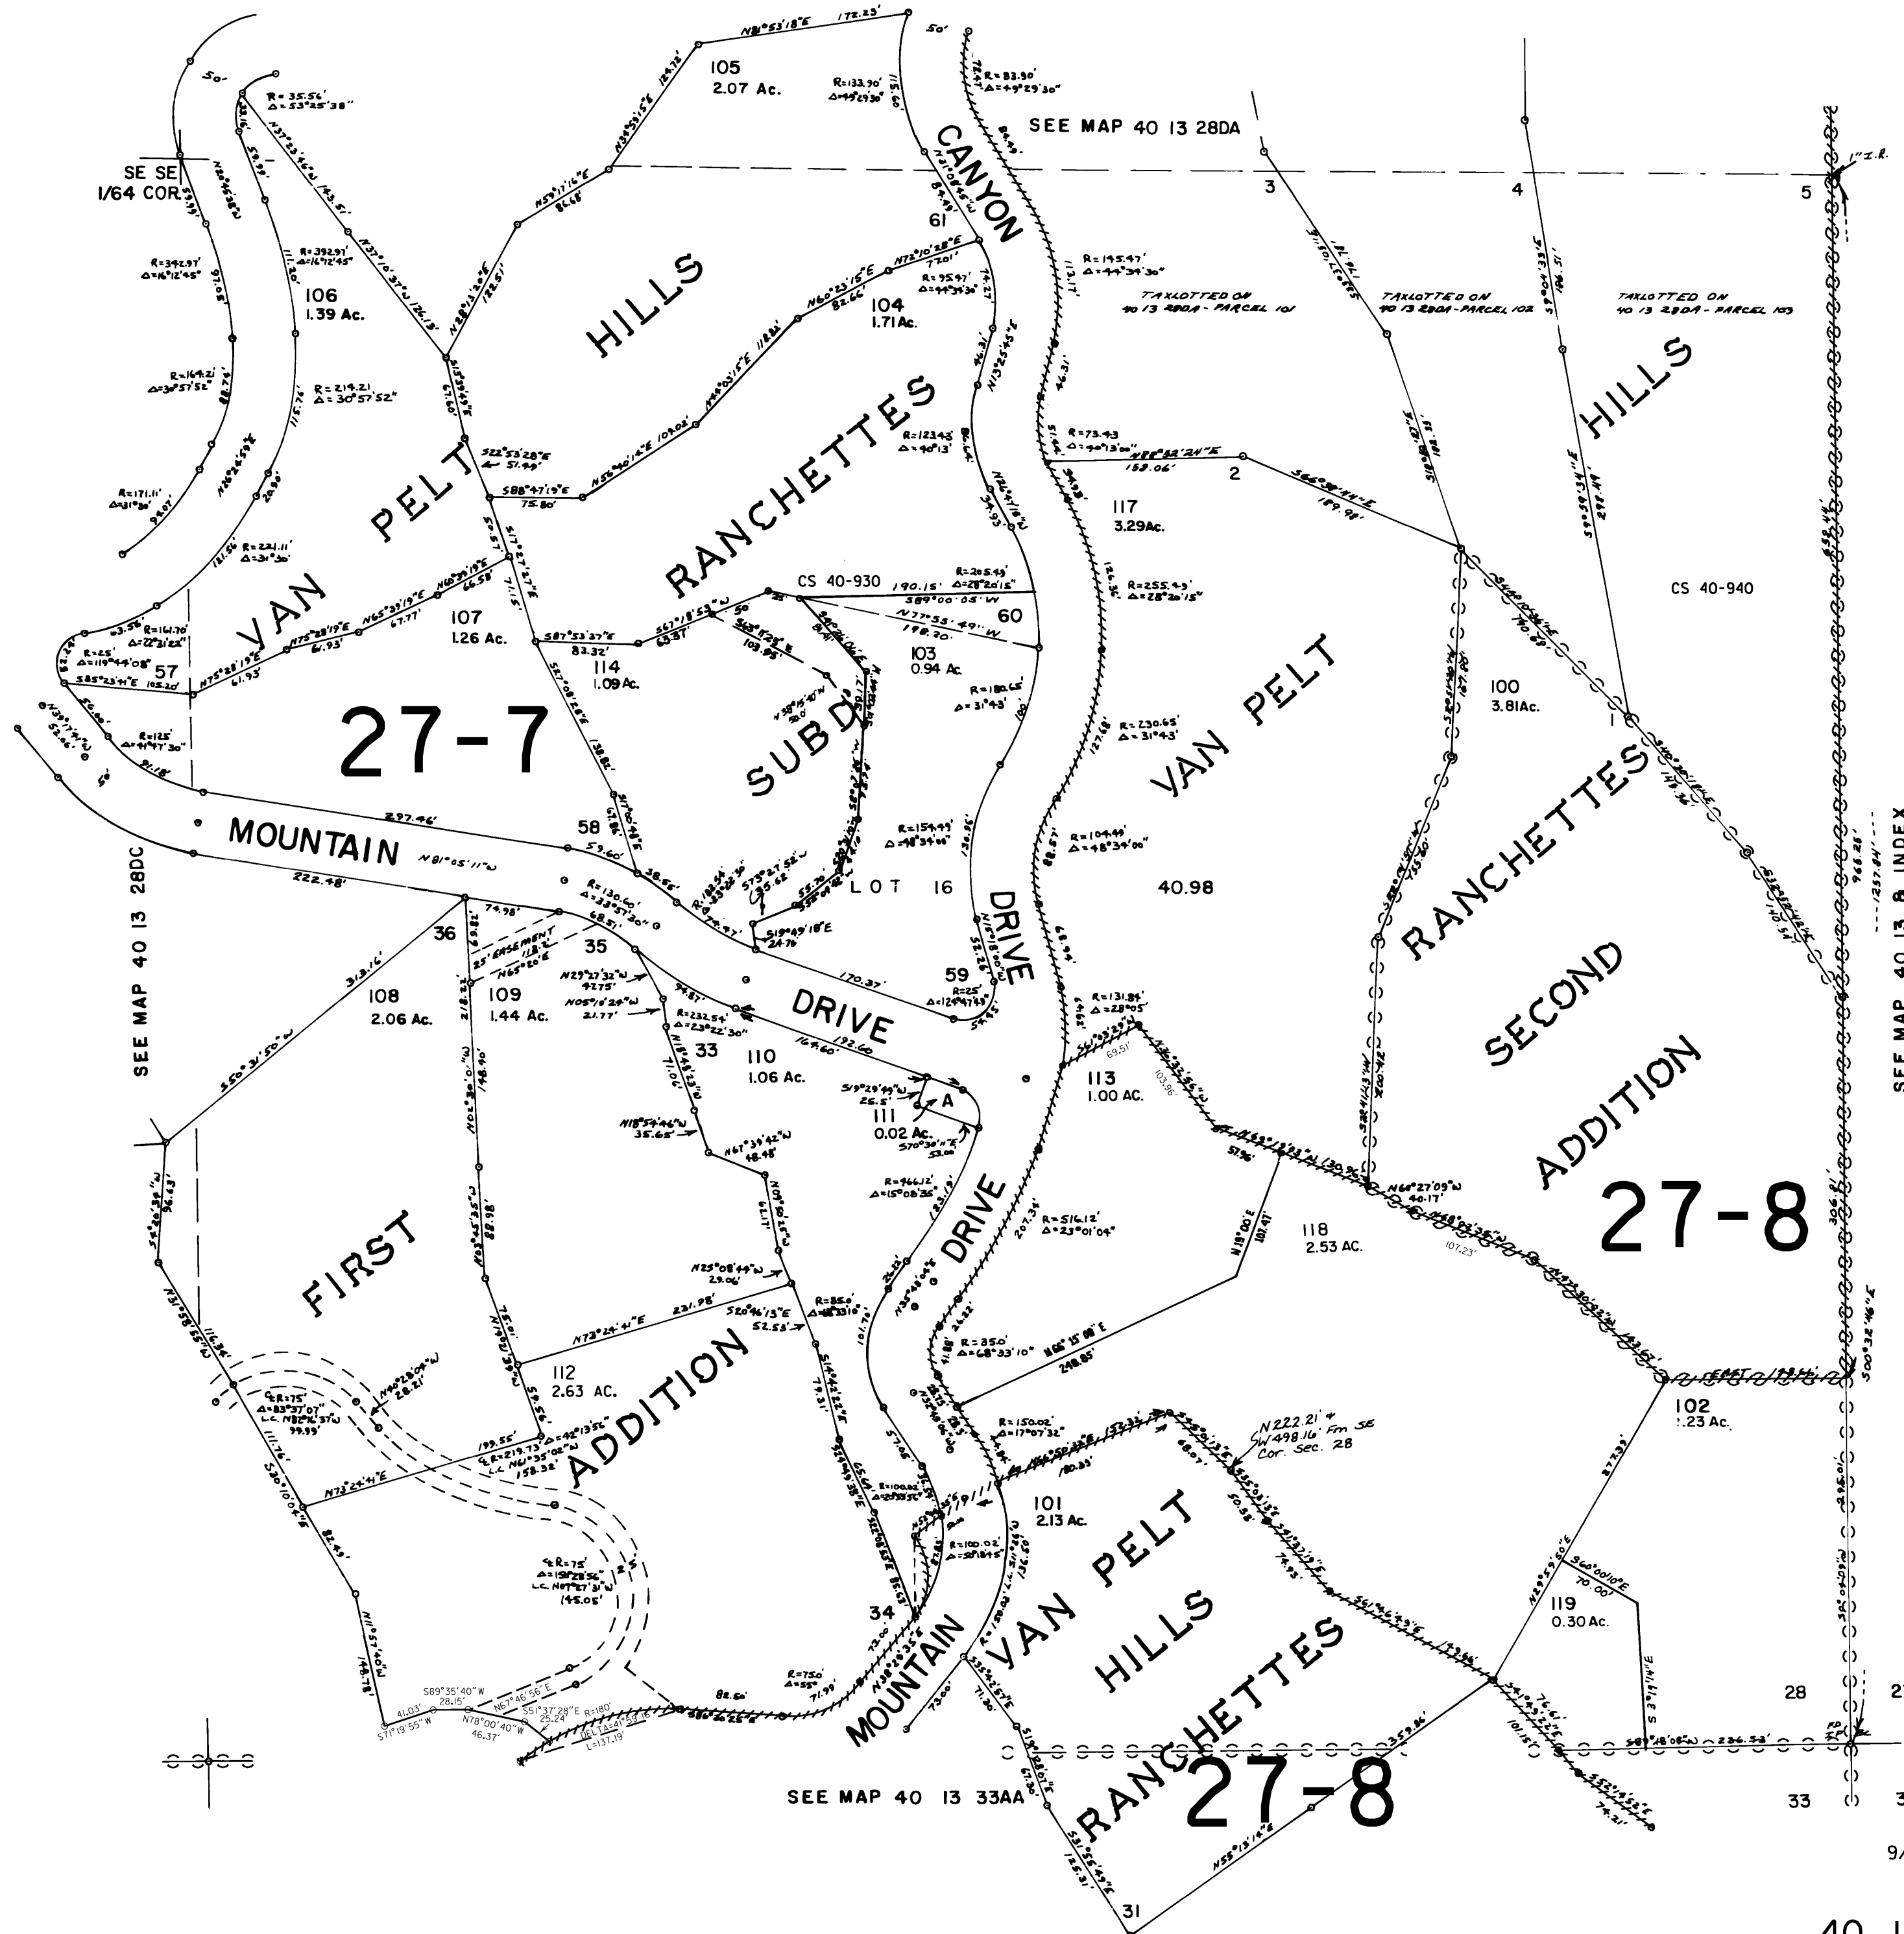

CANCELLED NO. 115 116

SEE MAP 40 13 B INDEX

SEE MAP 40 13 28DC

SEE MAP 40 13 33AA

Revised 9/15/2004, DBJ

40 13 28DD