



THIS MAP WAS PREPARED FOR ASSESSMENT PURPOSE ONLY

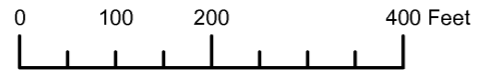

N.E. 1/4 SEC. 32 T. 40S. R. 13W. W.M. CURRY COUNTY 1" = 200'

40S13W32A

CANCELLED:

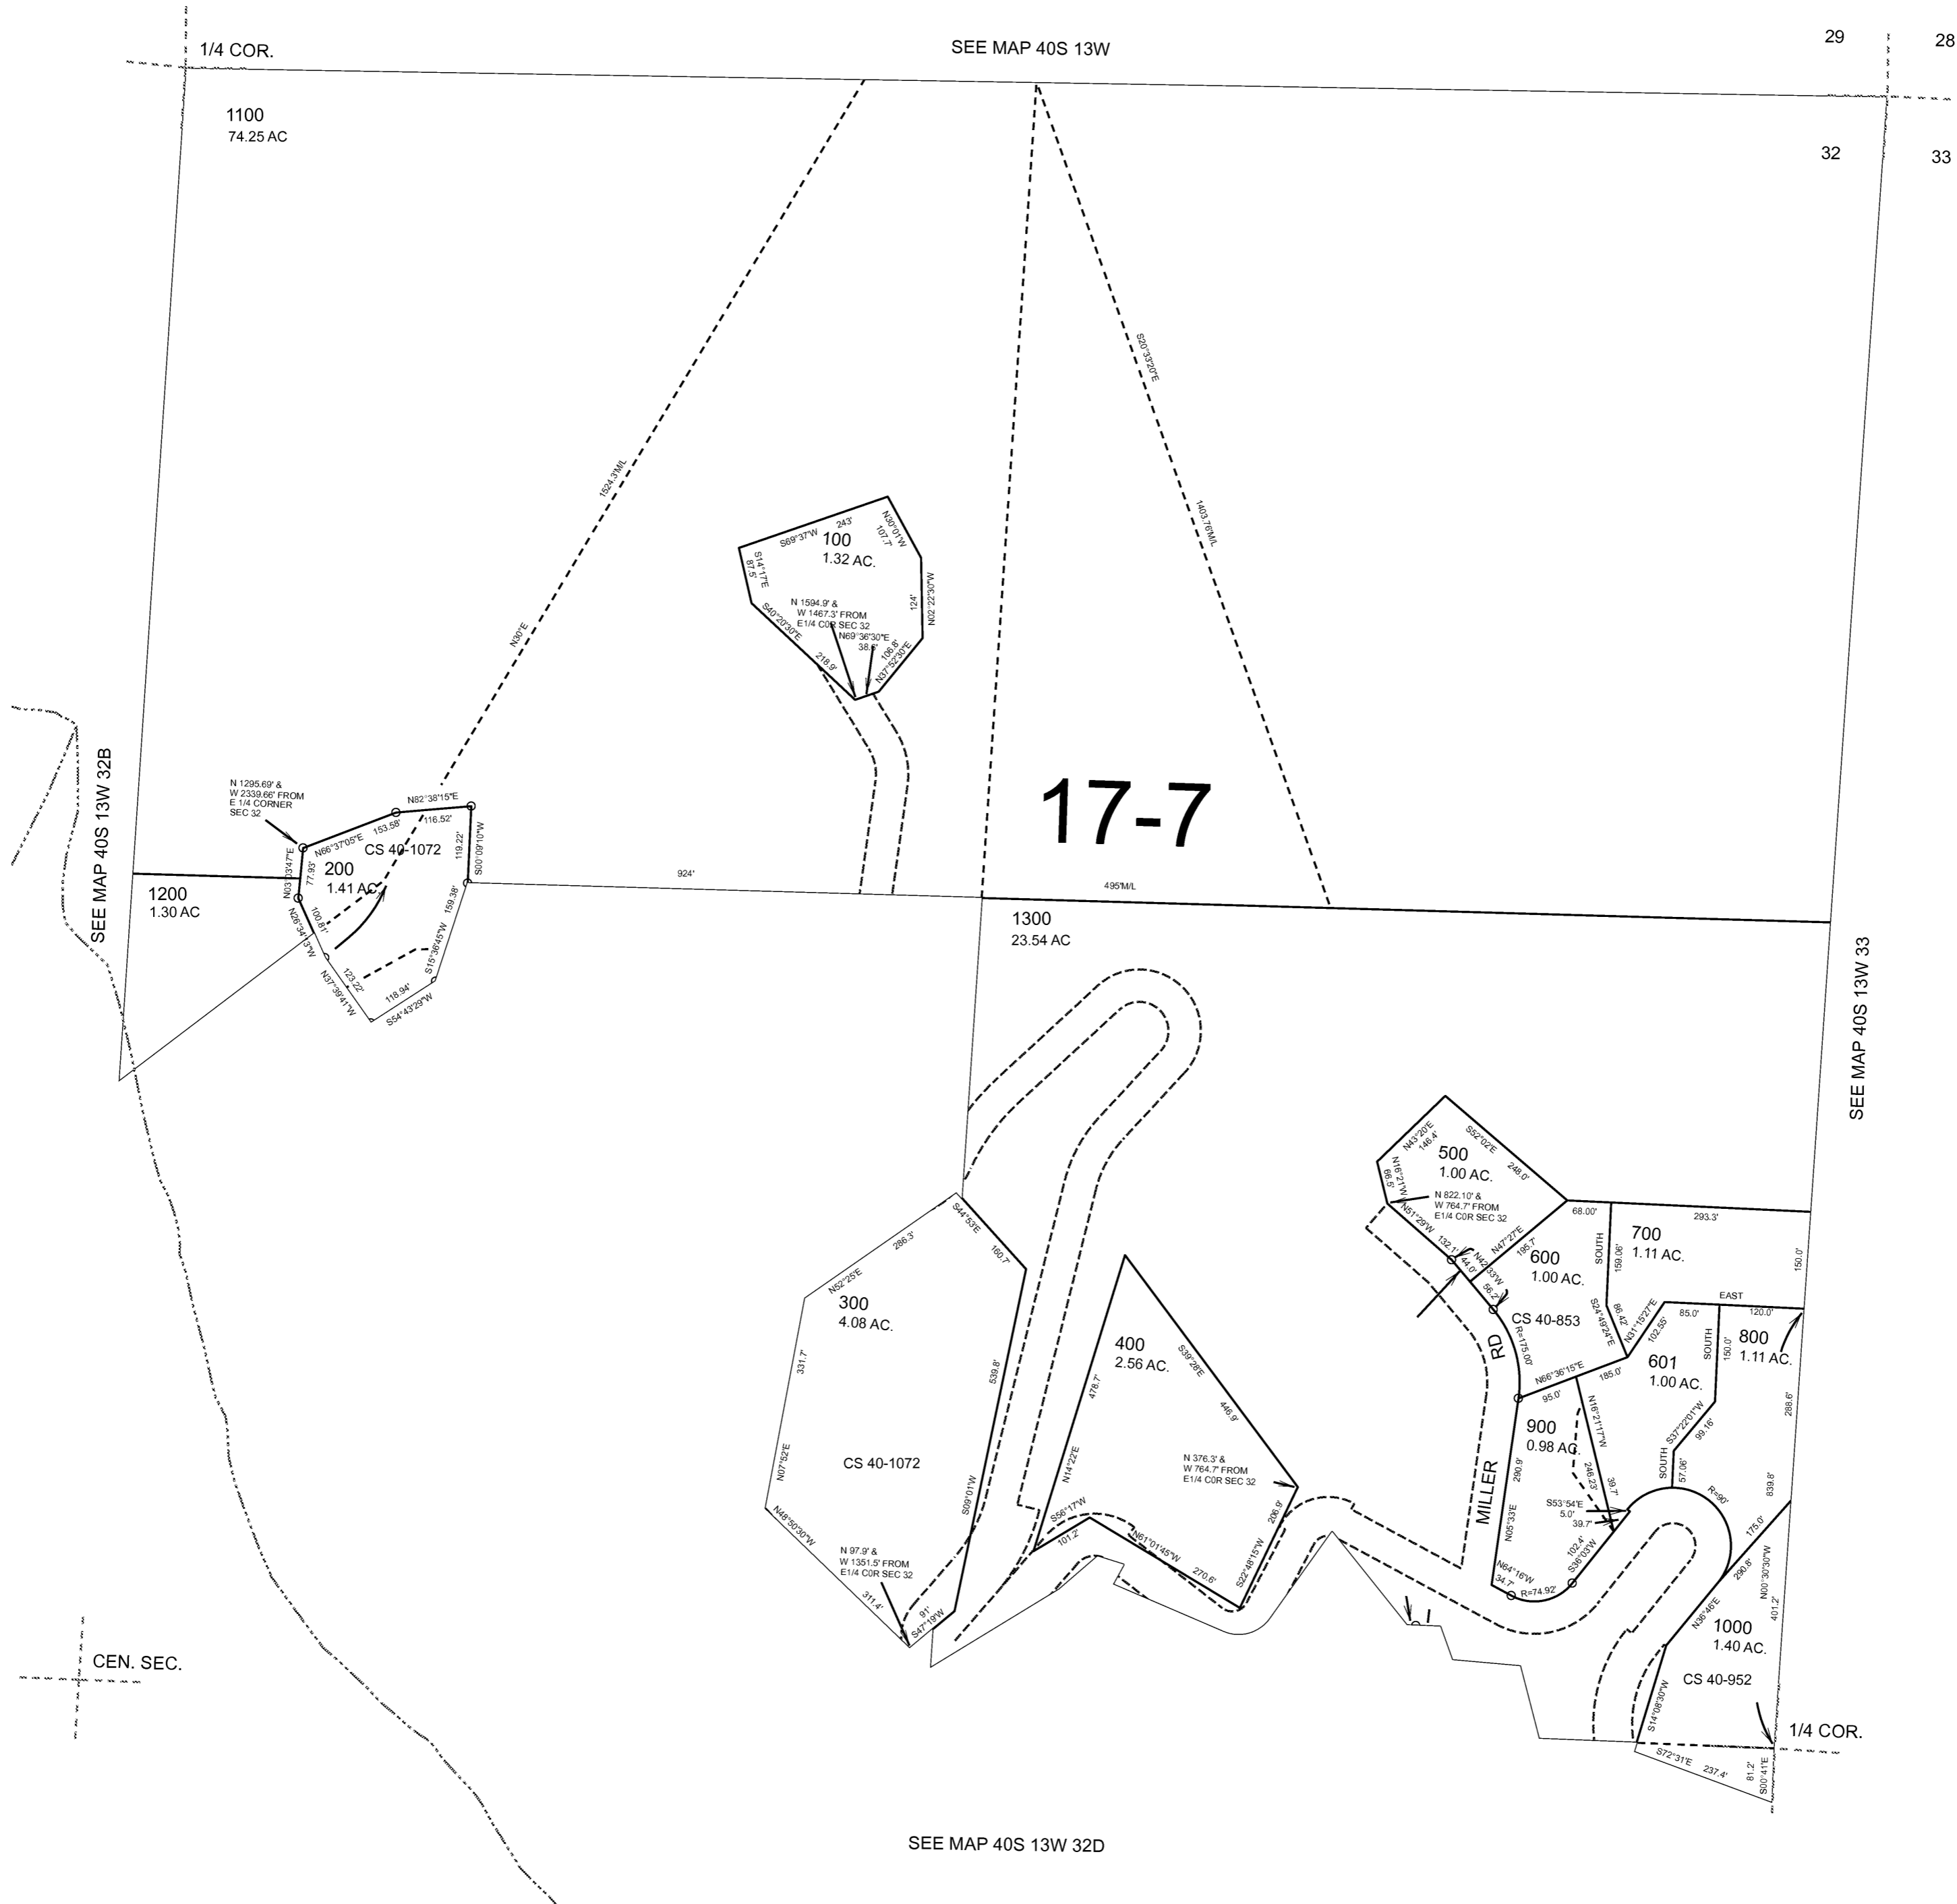

SEE MAP 40S 13W 32B

SEE MAP 40S 13W

29 28

32 33

SEE MAP 40S 13W 33

CEN. SEC.

SEE MAP 40S 13W 32D

Revised: RAA 1/13/2010


40S13W32A

THIS MAP WAS PREPARED FOR  
ASSESSMENT PURPOSE ONLY

NE 1/4 SEC. 32 T. 40S. R. 13W. W.M.  
CURRY COUNTY

40 13 32A

1" = 200'

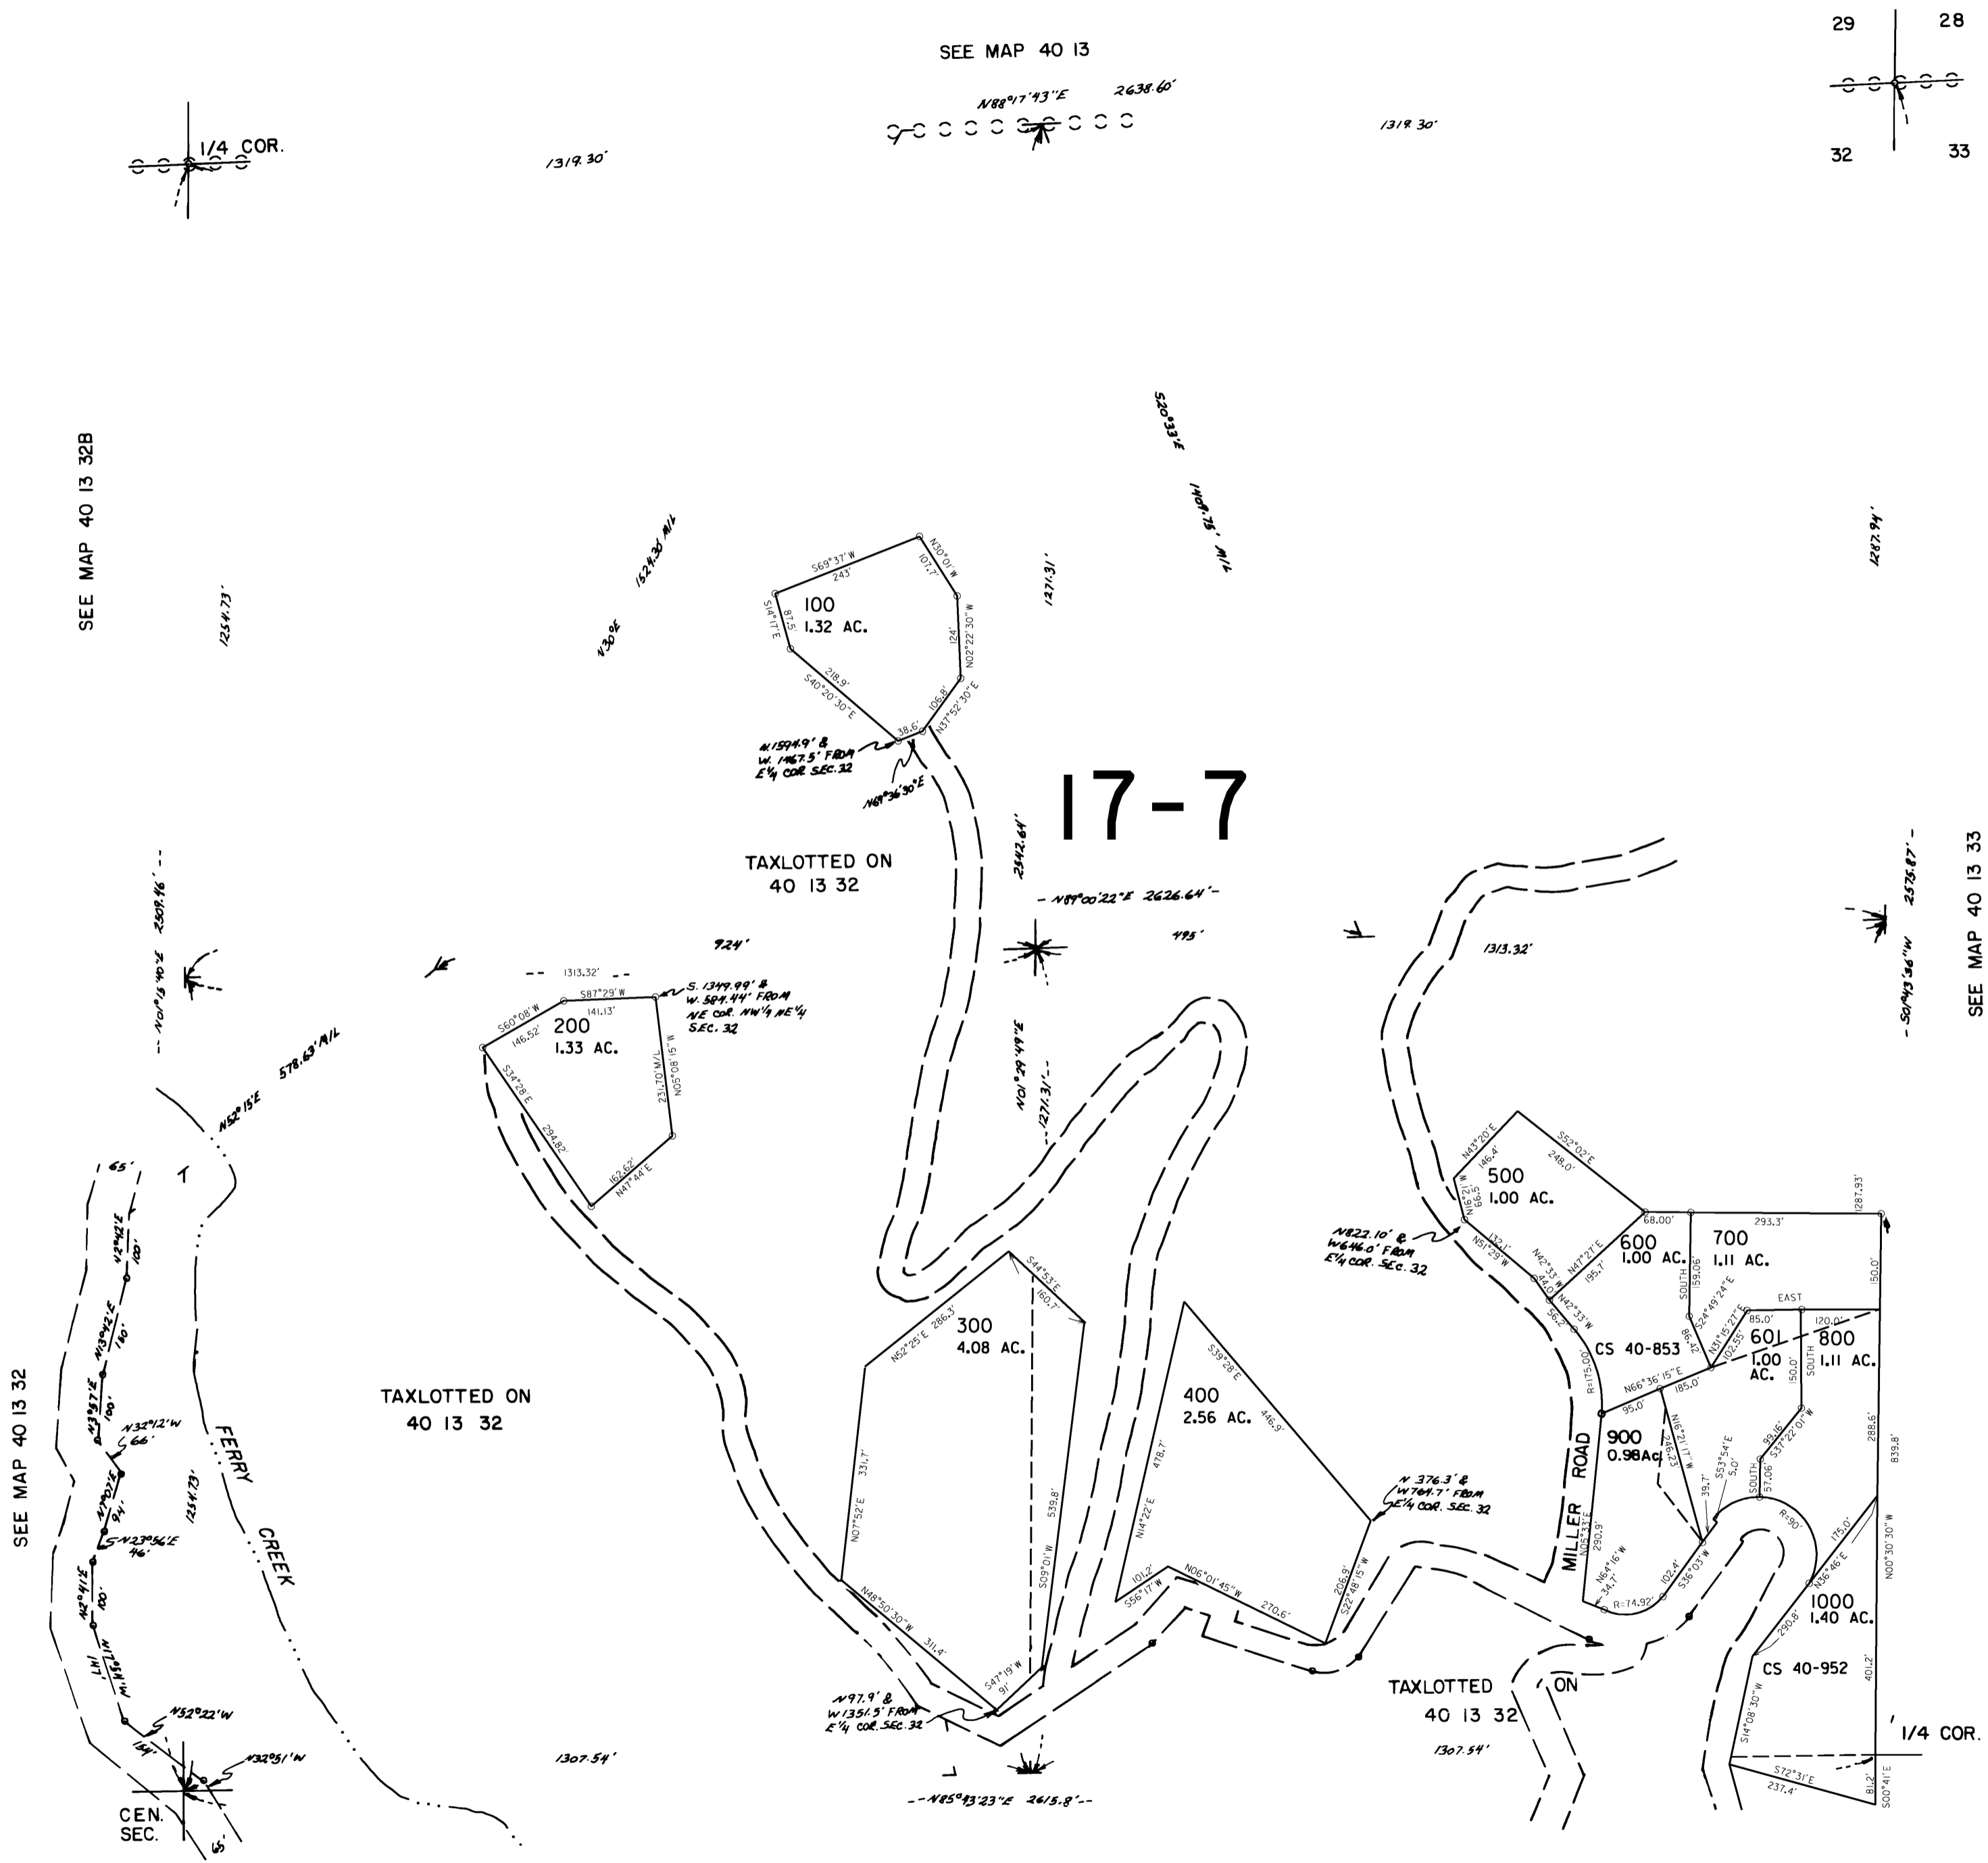

SEE MAP 40 13 32B

SEE MAP 40 13 32

SEE MAP 40 13 32D

SEE MAP 40 13 33