



THIS MAP WAS PREPARED FOR ASSESSMENT PURPOSE ONLY

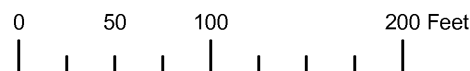

SE1/4 SW1/4 SECTION 32 T.40S. R.13W. W.M.
CURRY COUNTY
1" = 100'

40S 13W 32CD
BROOKINGS

CANCELLED NO.
1700
3000
1099

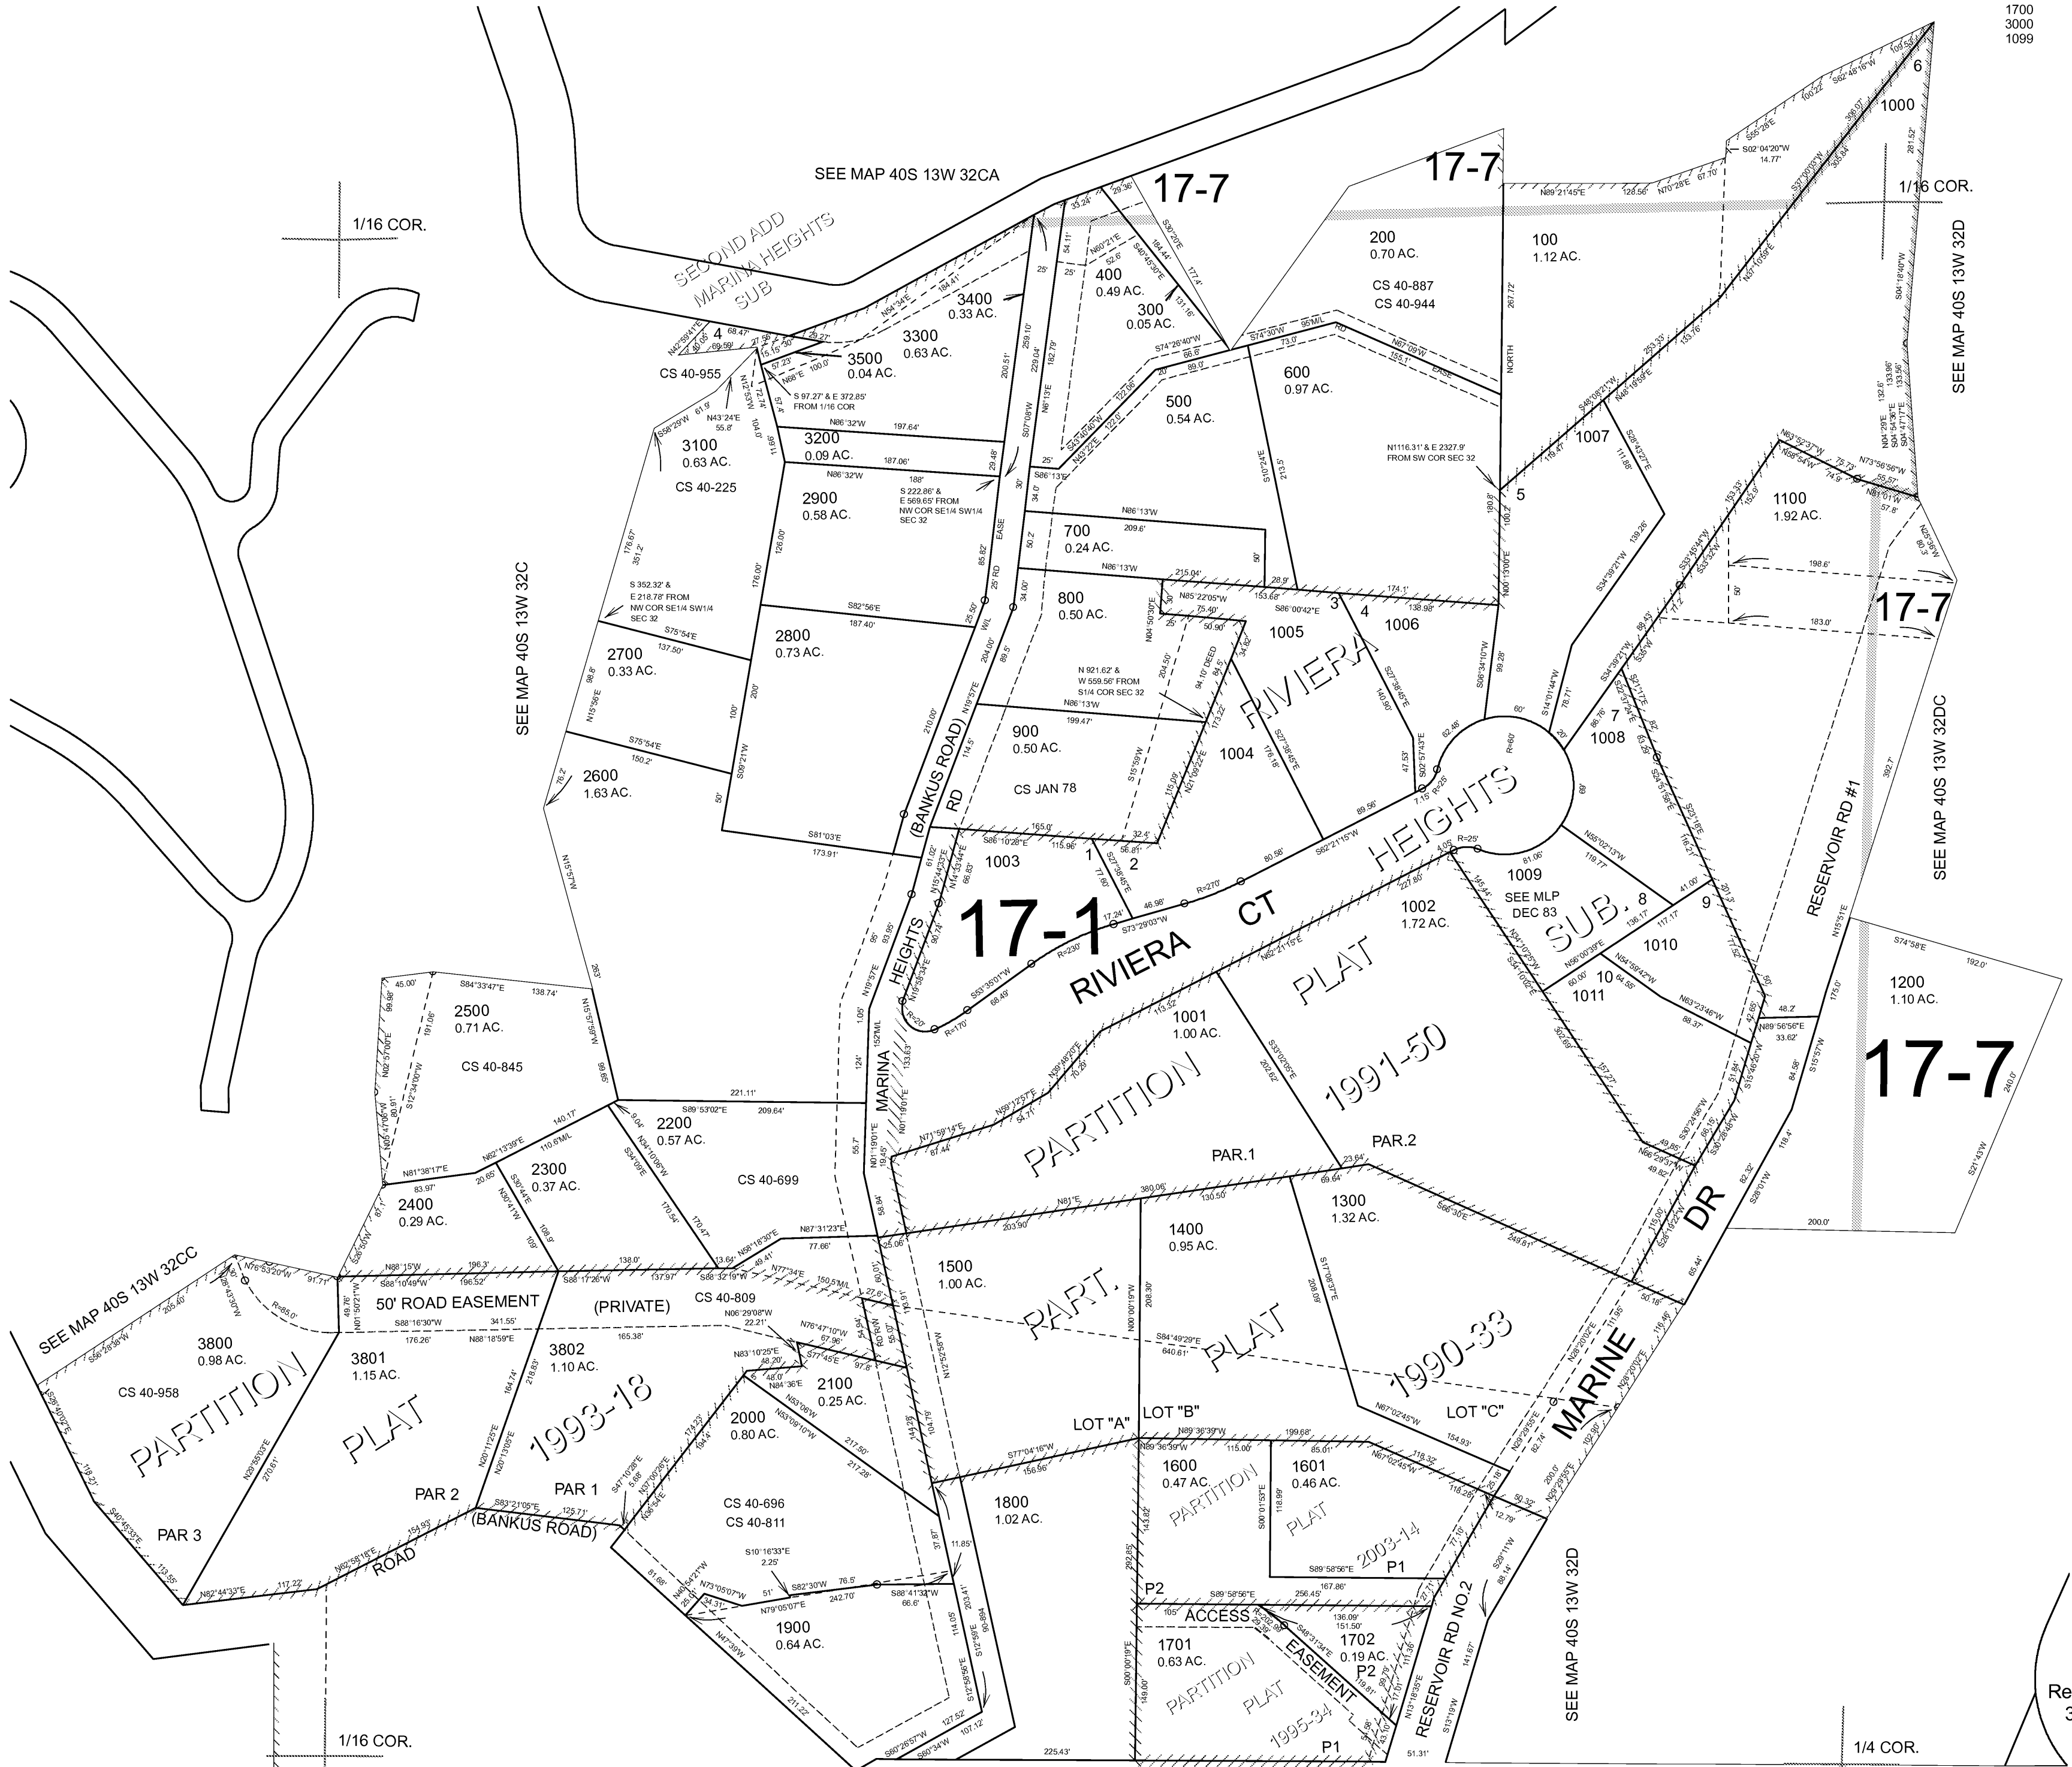

Revised RAA
3/8/2006

40S 13W 32CD
BROOKINGS





SE1/4 SW1/4 SEC. 32 T.40S. R.13W. W.M.
CURRY COUNTY

1" = 100'

40 13 32CD
BROOKINGS

17-7

17-7

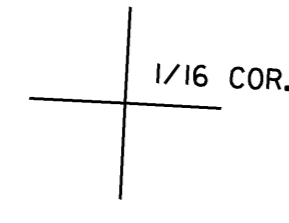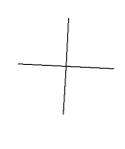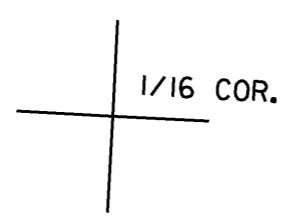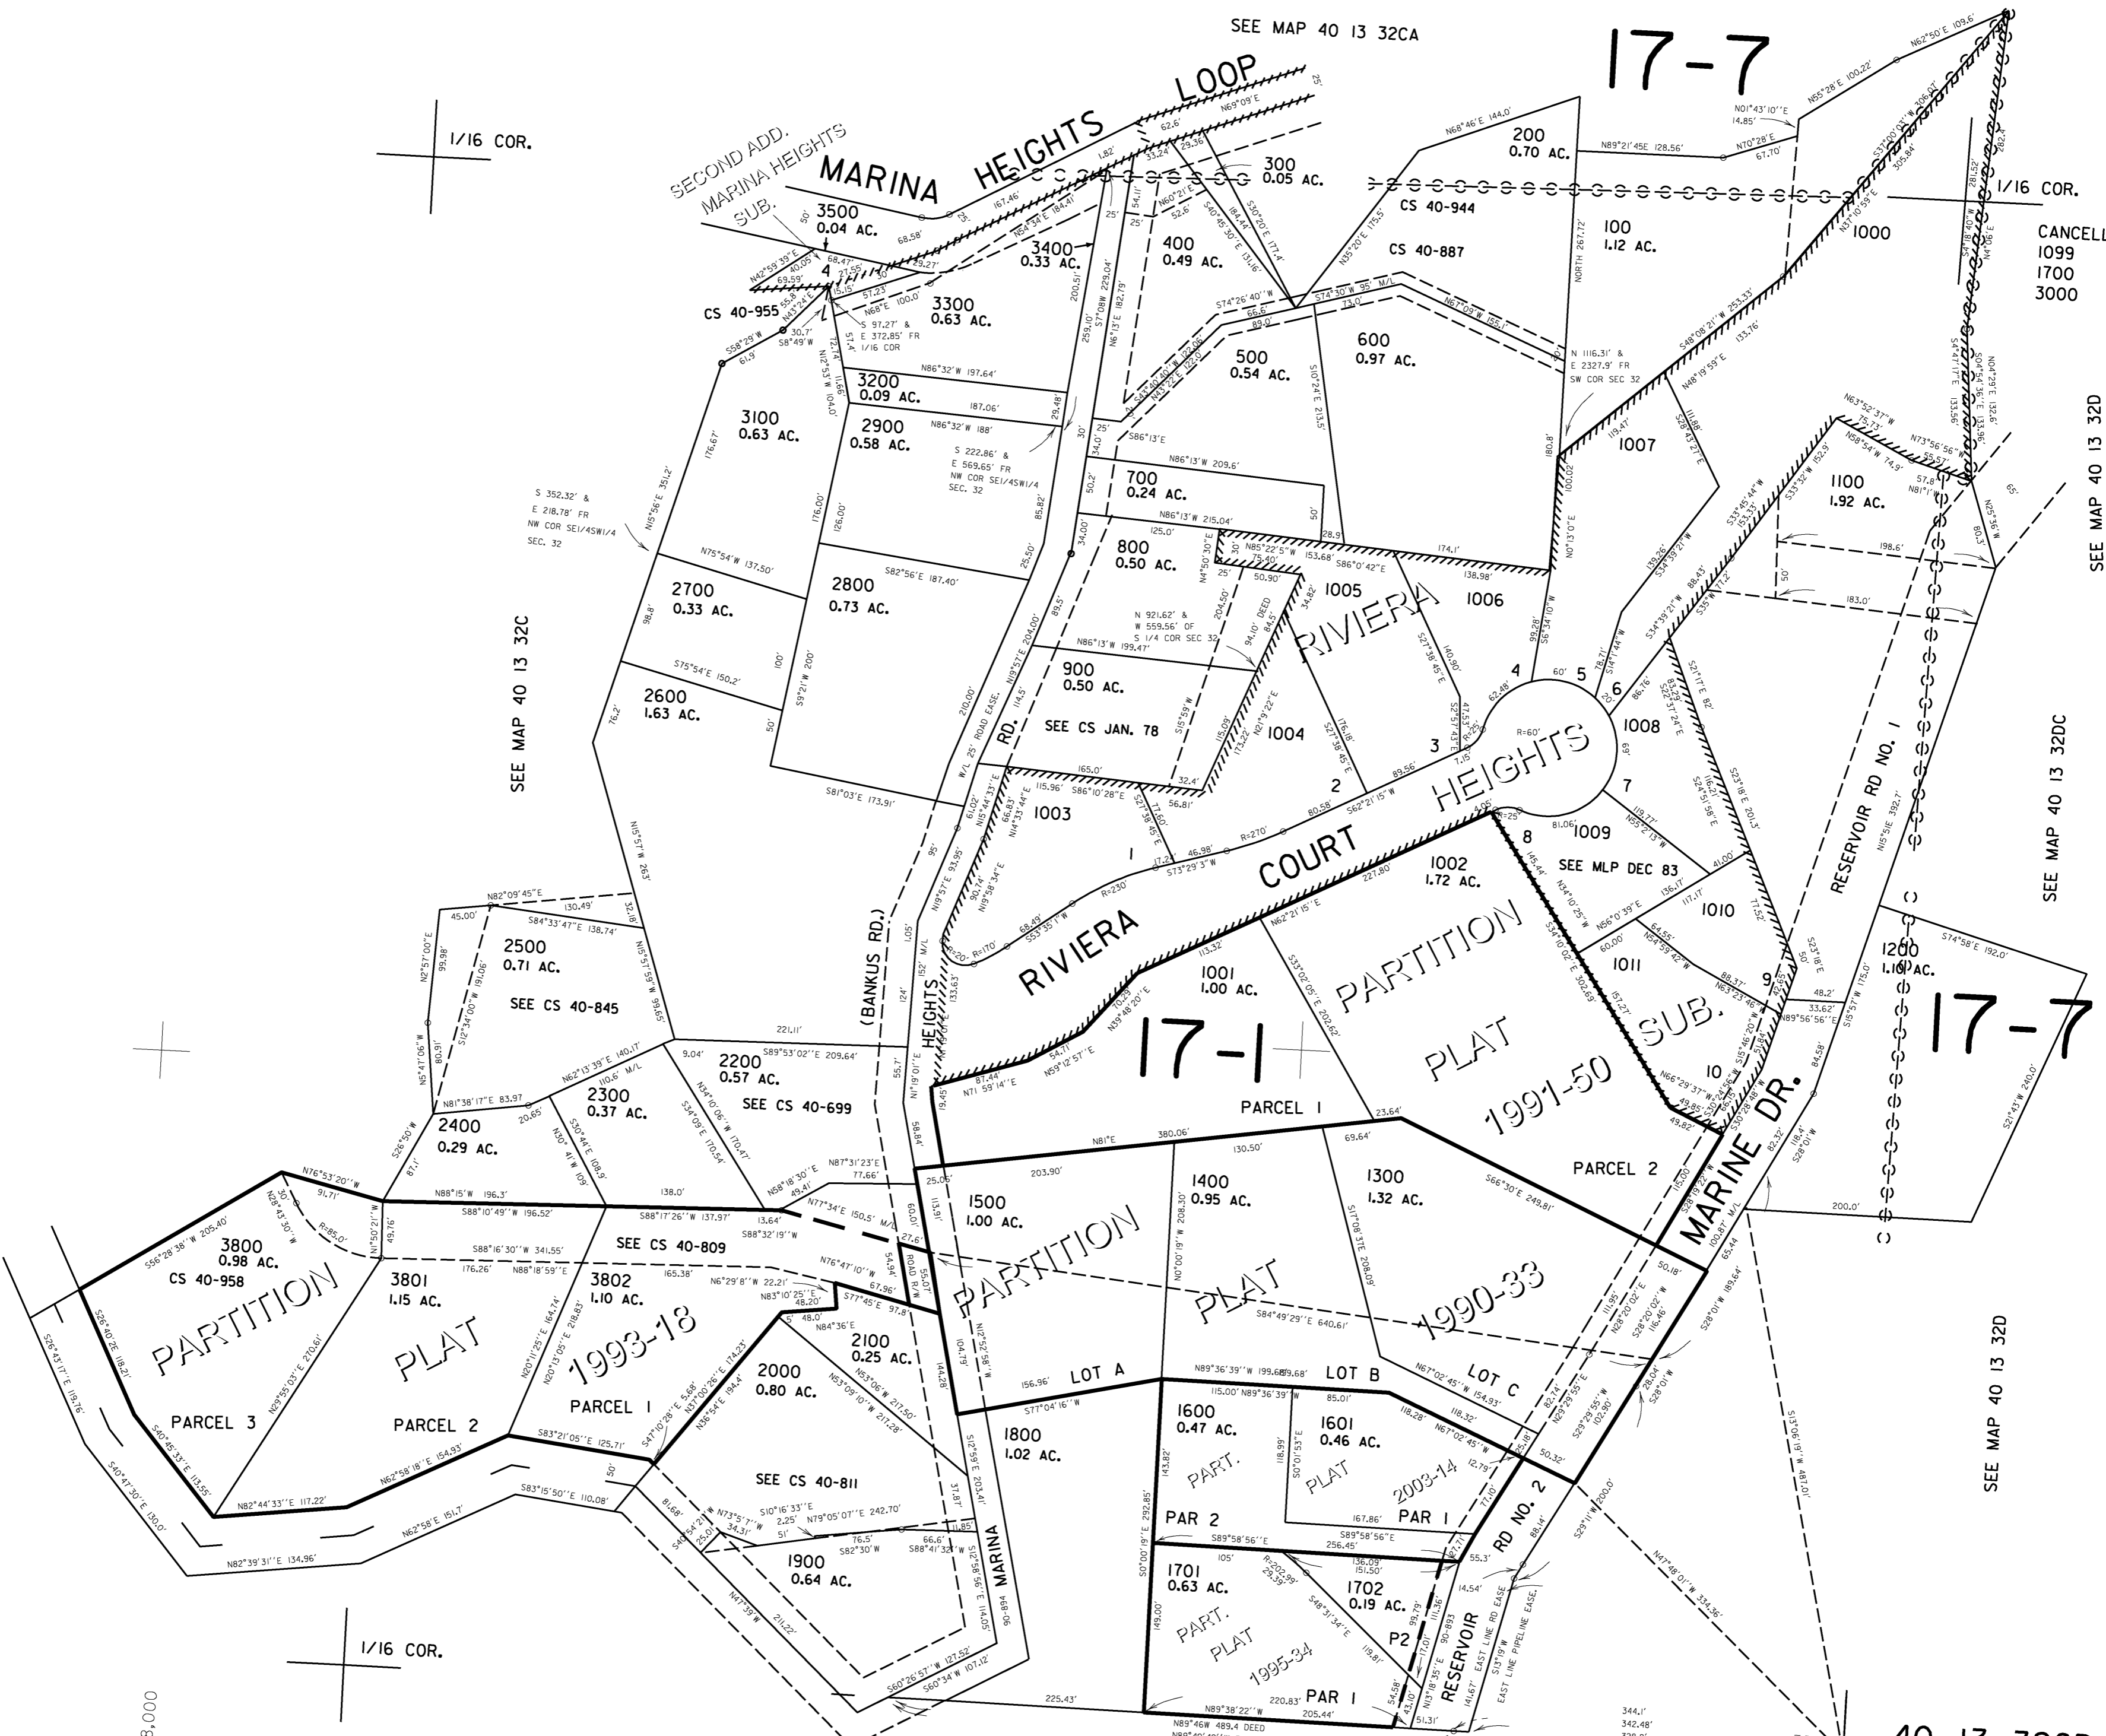

168,000

CANCELLED NO.S
1099
1700
3000

SEE MAP 40 13 32D

SEE MAP 40 13 32C

SEE MAP 40 13 32D

SEE MAP 41 13 5B

40 13 32CD
BROOKINGS

Revised
8/18/2005, DBJ