



THIS MAP WAS PREPARED FOR
ASSESSMENT PURPOSE ONLY

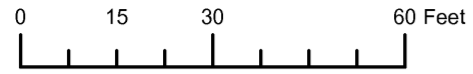

SUPPLEMENTAL MAP NO. 4
SECTION 26 T.40S. R.14W. W.M.
CURRY COUNTY

1" = 30'

40S 14W 26
SUPPLEMENTAL MAP NO. 4

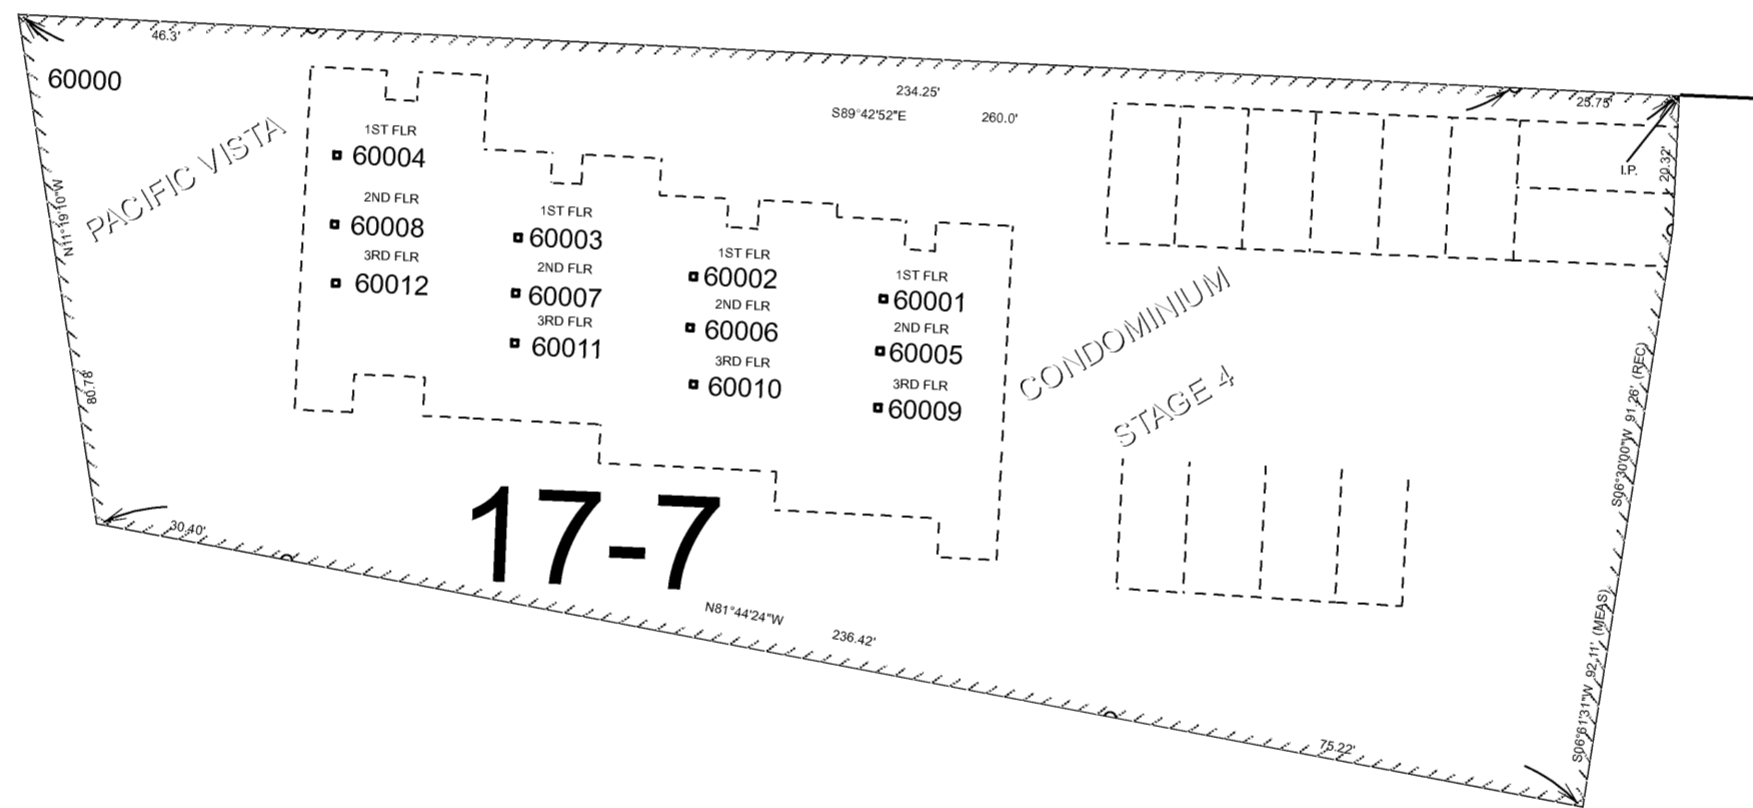


Revised RAA
8/14/2006

SUPPLEMENTAL MAP NO. 4
40S 14W 26

THIS MAP WAS PREPARED FOR
ASSESSMENT PURPOSE ONLY


SUPPLEMENTAL MAP NO. 4
IN
N1/2 SEC. 26 T.40S. R.14W. W.M.
CURRY COUNTY
1" - 20'
CONDOMINIUM

40 14 26
SUPPLEMENTAL
MAP NO. 4

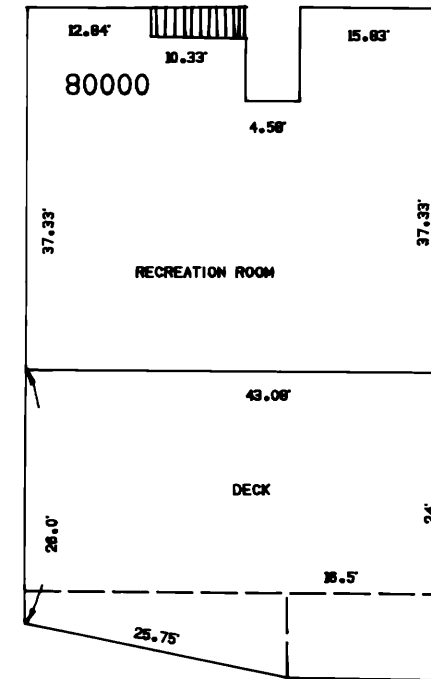


PACIFIC VISTA

17-7
CONDOMINIUM
STAGE TWO

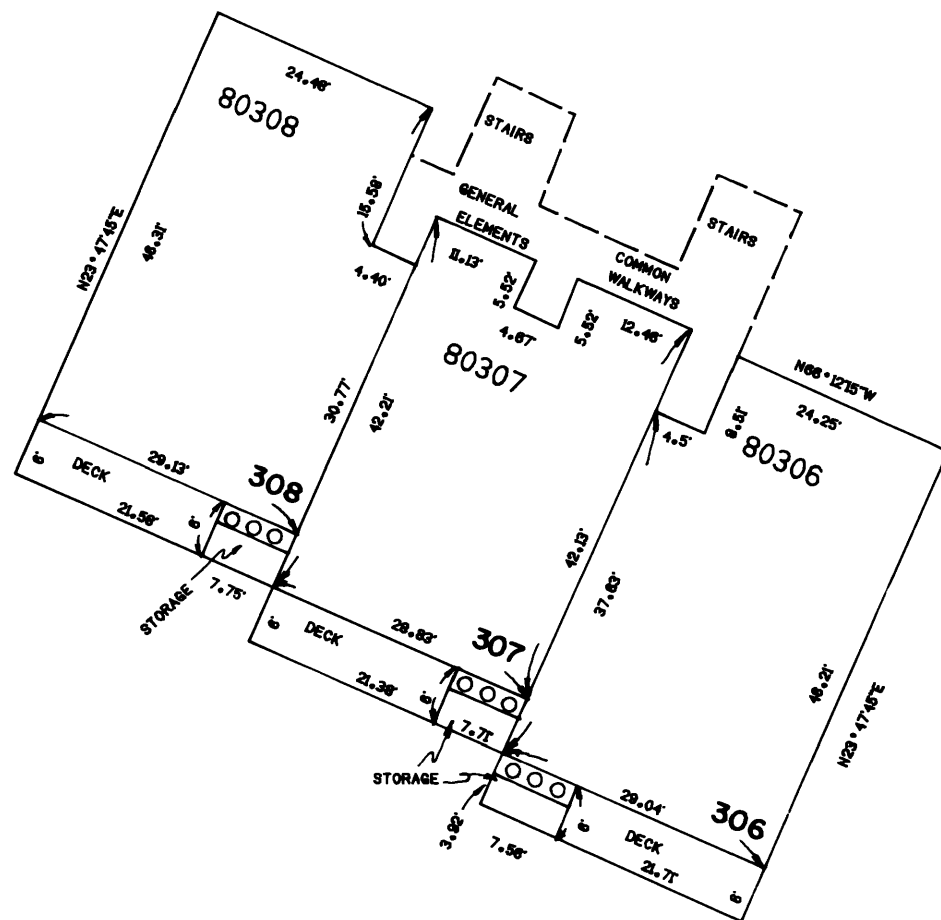

THIRD FLOOR
PACIFIC VISTA CONDOMINIUM
1" - 20'

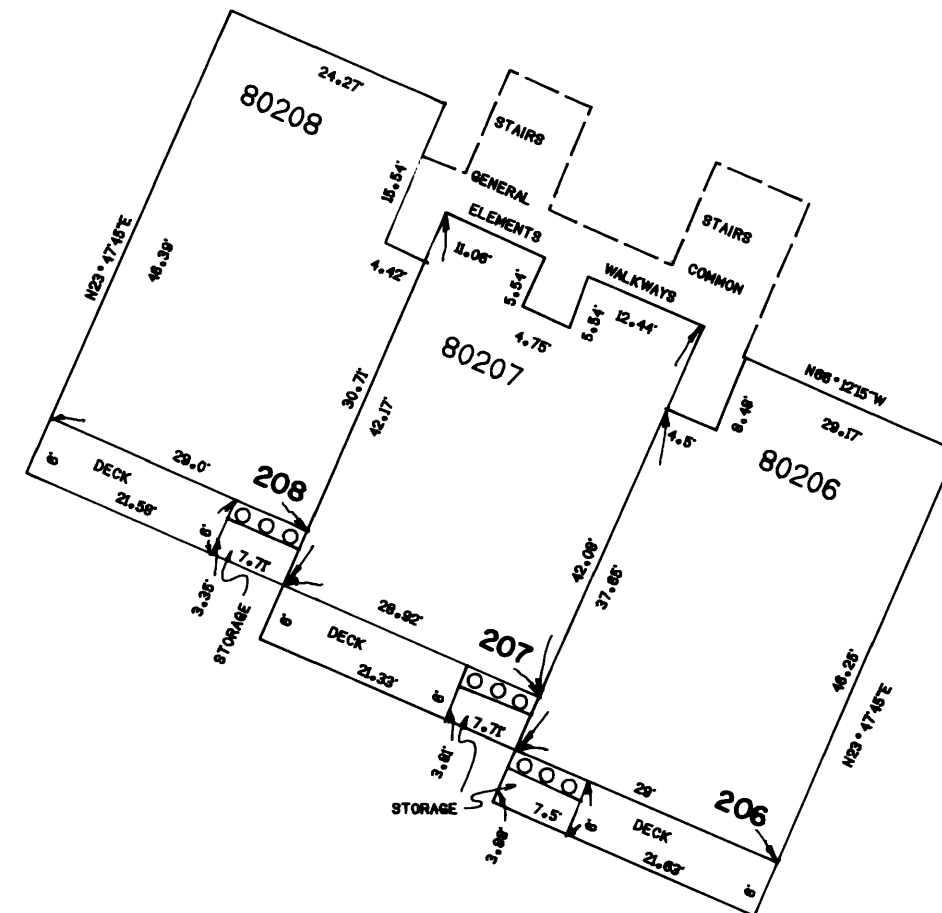

NOTE:
DECK & STORAGE AREAS
ARE LIMITED COMMON ELEMENTS

SECOND FLOOR
PACIFIC VISTA CONDOMINIUM
1" - 20'

40 14 26
SUPPLEMENTAL
MAP NO. 4