


THIS MAP WAS PREPARED FOR
ASSESSMENT PURPOSE ONLY

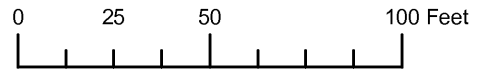


SUPPLEMENTAL MAP NO. 3
NW1/4NW1/4 SEC. 5 T.41S. R.13W. W.M.
CURRY COUNTY

1" = 50'

41S13W05BB
SUPPLEMENTAL MAP NO. 3
BROOKINGS

17-1

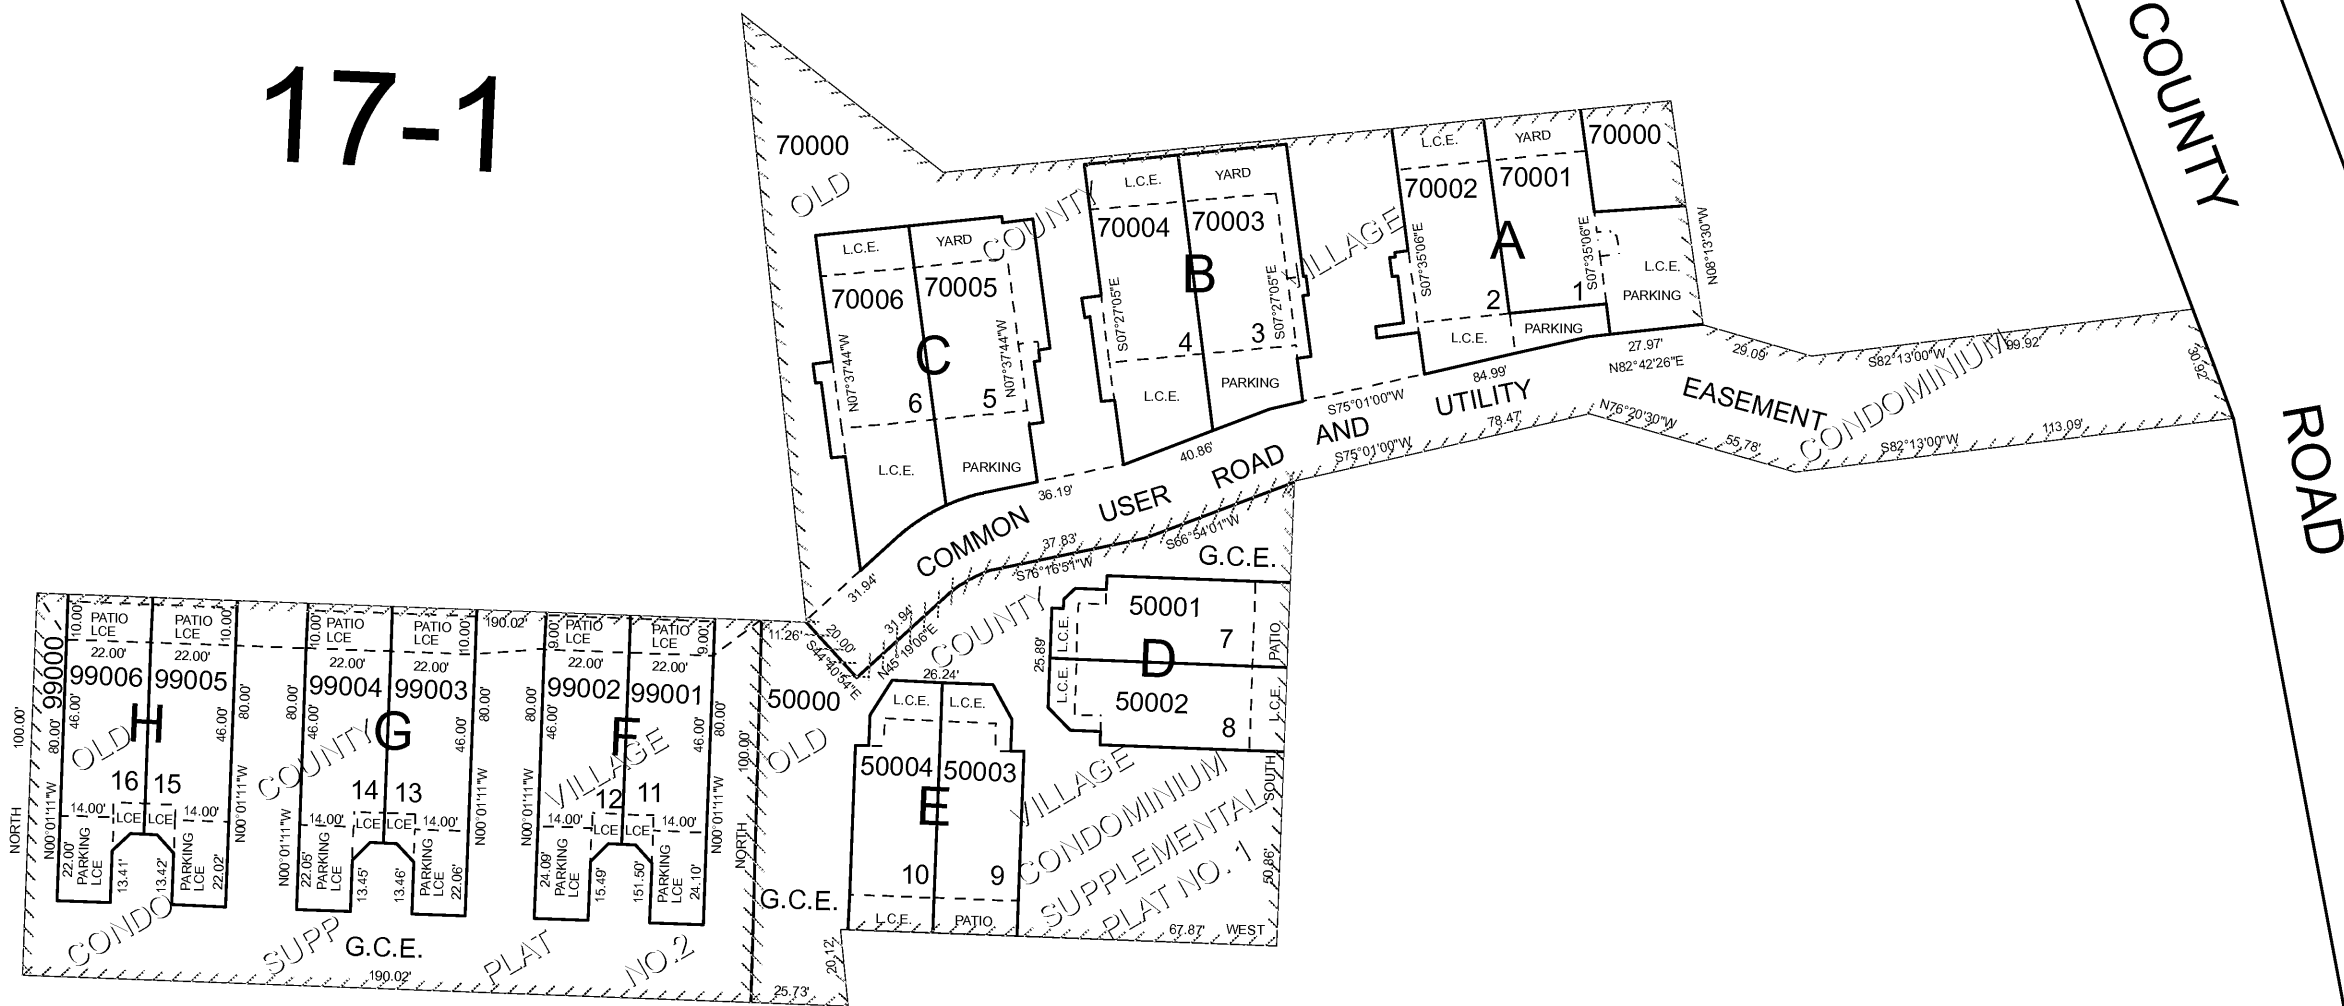


Revised RAA
9/20/2006

41S13W05BB
SUPPLEMENTAL MAP NO. 3
BROOKINGS

SUPPLEMENTAL MAP NO. 3
NW1/4NW1/4 SEC. 5 T.41S. R13W. W.M.
CURRY COUNTY


41S13W05BB
SUPPLEMENTAL MAP NO. 3
BROOKINGS

THIS MAP WAS PREPARED FOR
ASSESSMENT PURPOSE ONLY

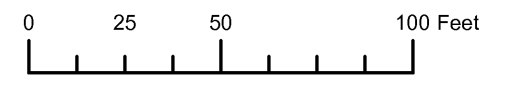

1" = 50'

17-1

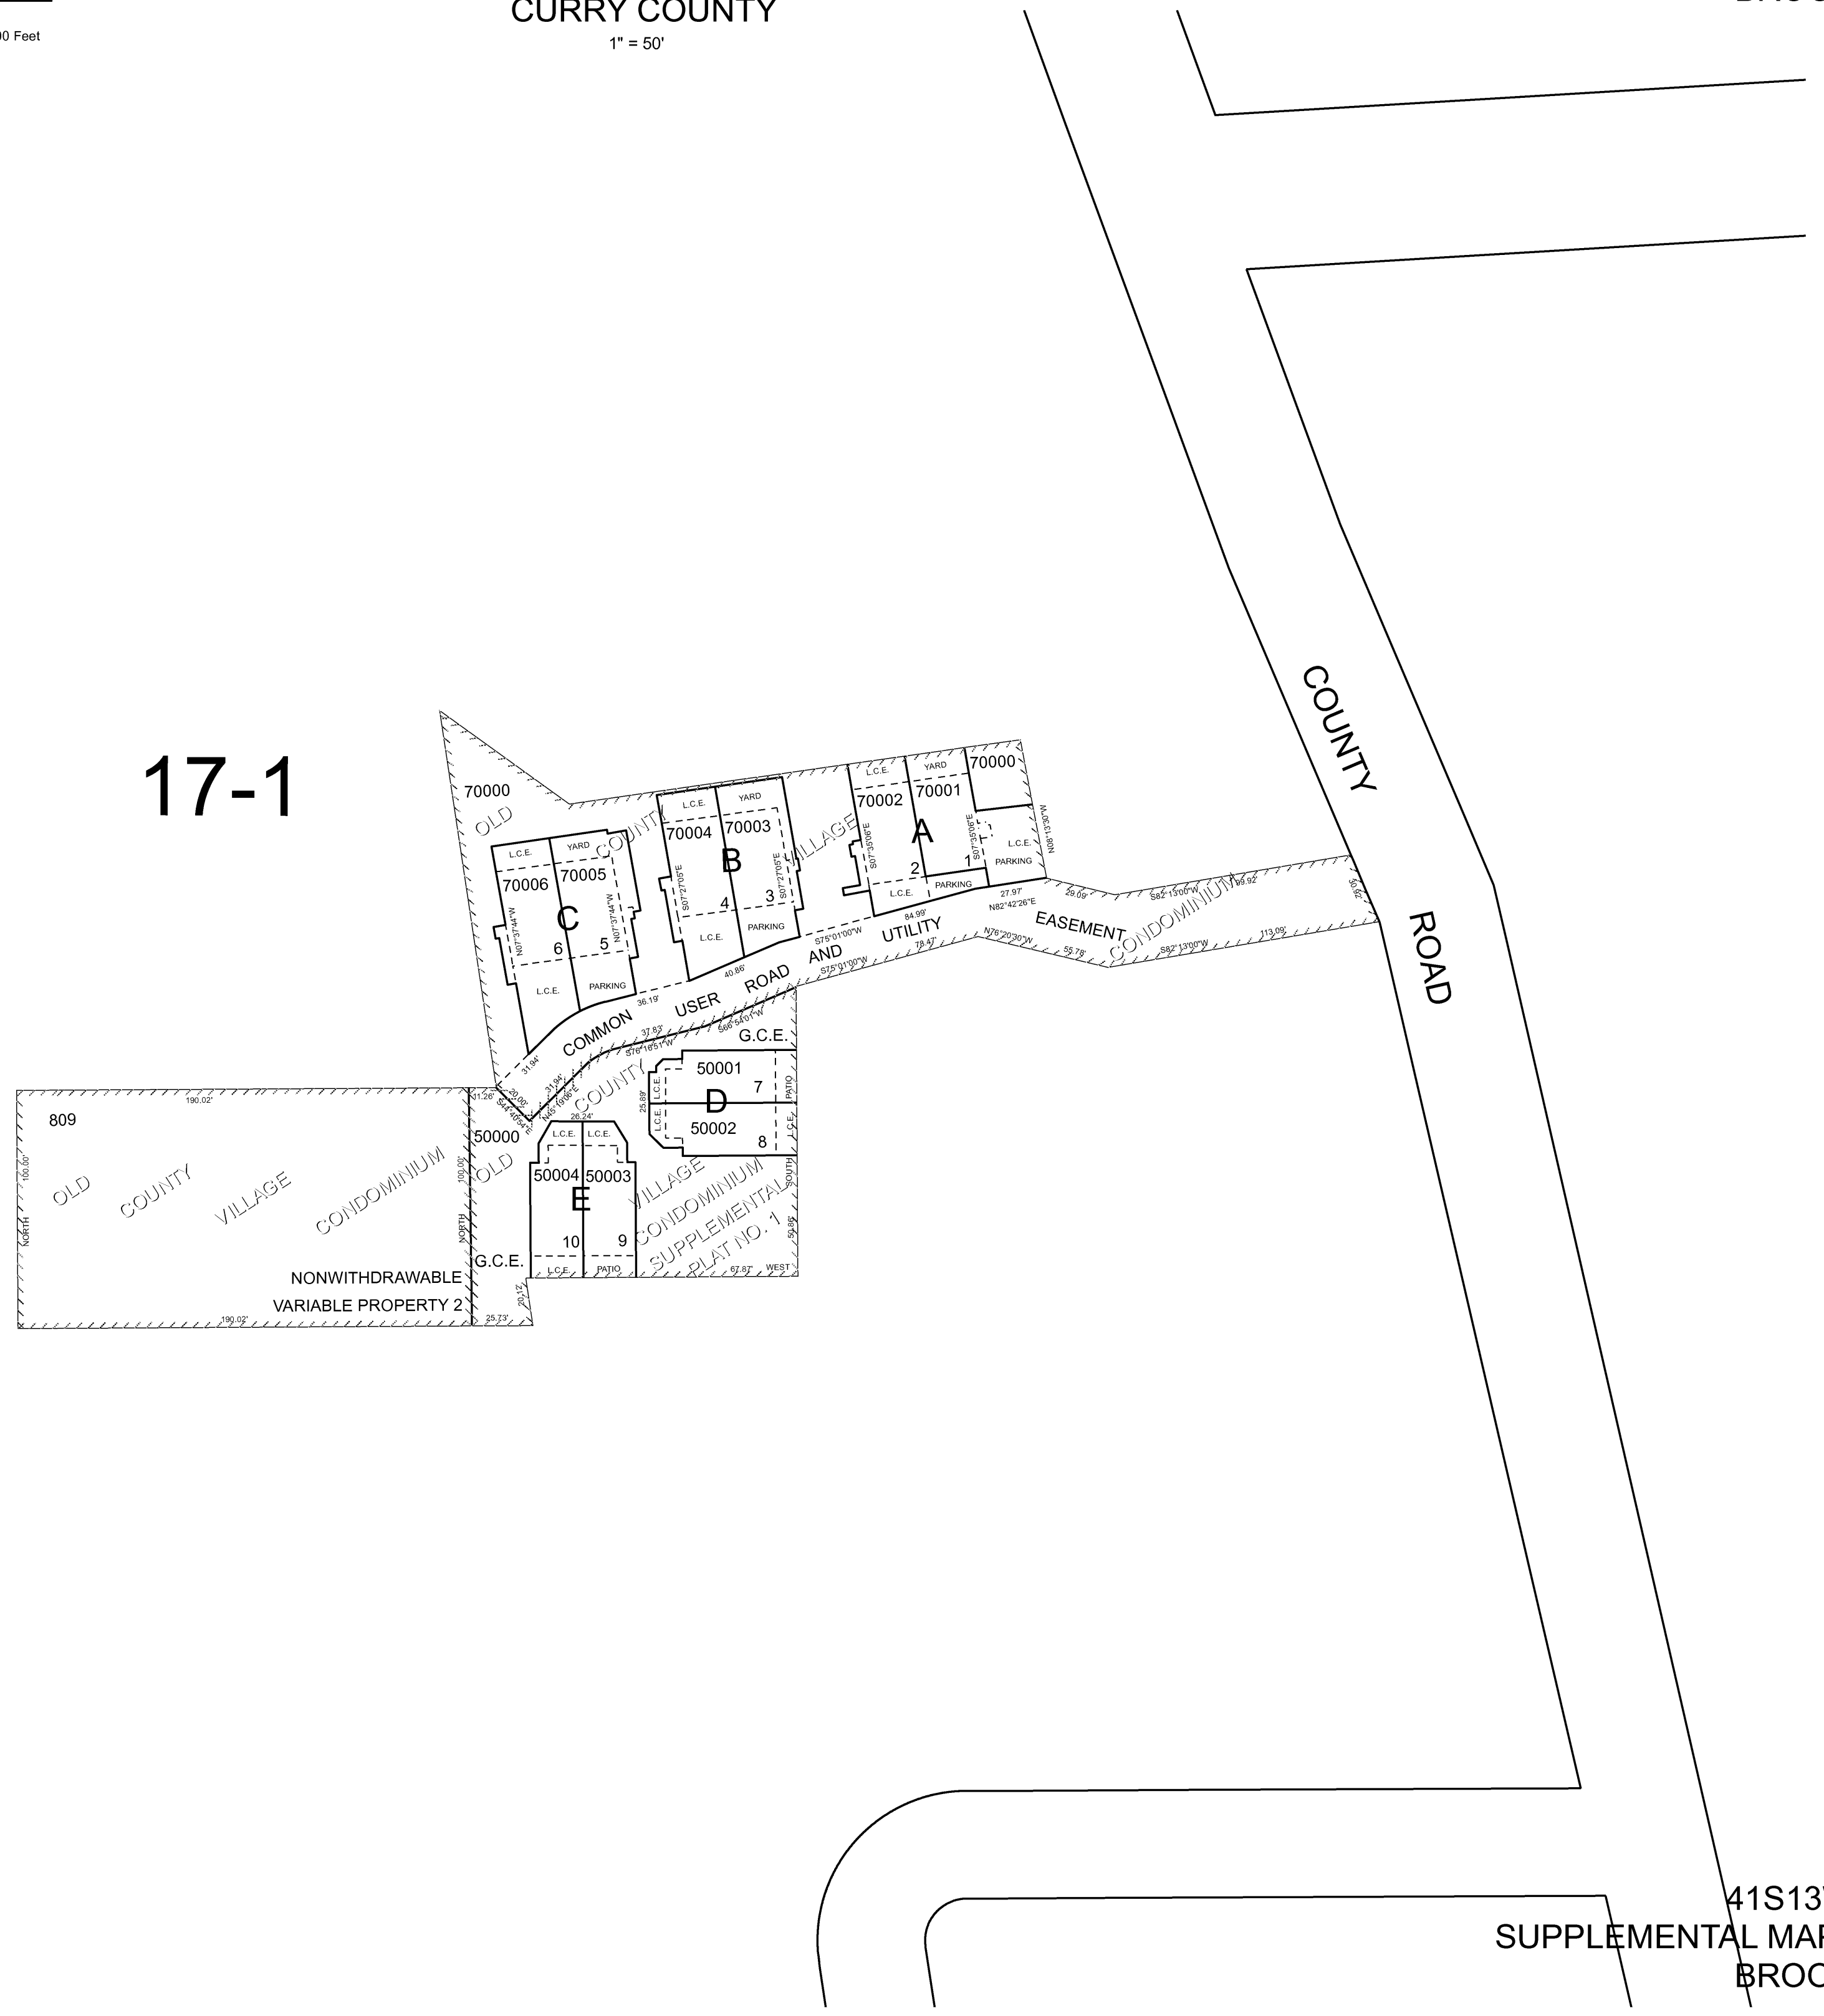

Revised DBJ
April 27, 2006

41S13W05BB
SUPPLEMENTAL MAP NO. 3
BROOKINGS


THIS MAP WAS PREPARED FOR
ASSESSMENT PURPOSE ONLY

NW1/4NW1/4 SEC. 5 T.41S. R.13W. W.M.
SUPPLEMENTAL NO. 3
CURRY COUNTY

41 13 5B
SUPPLEMENTAL NO. 3
BROOKINGS



1" = 50'

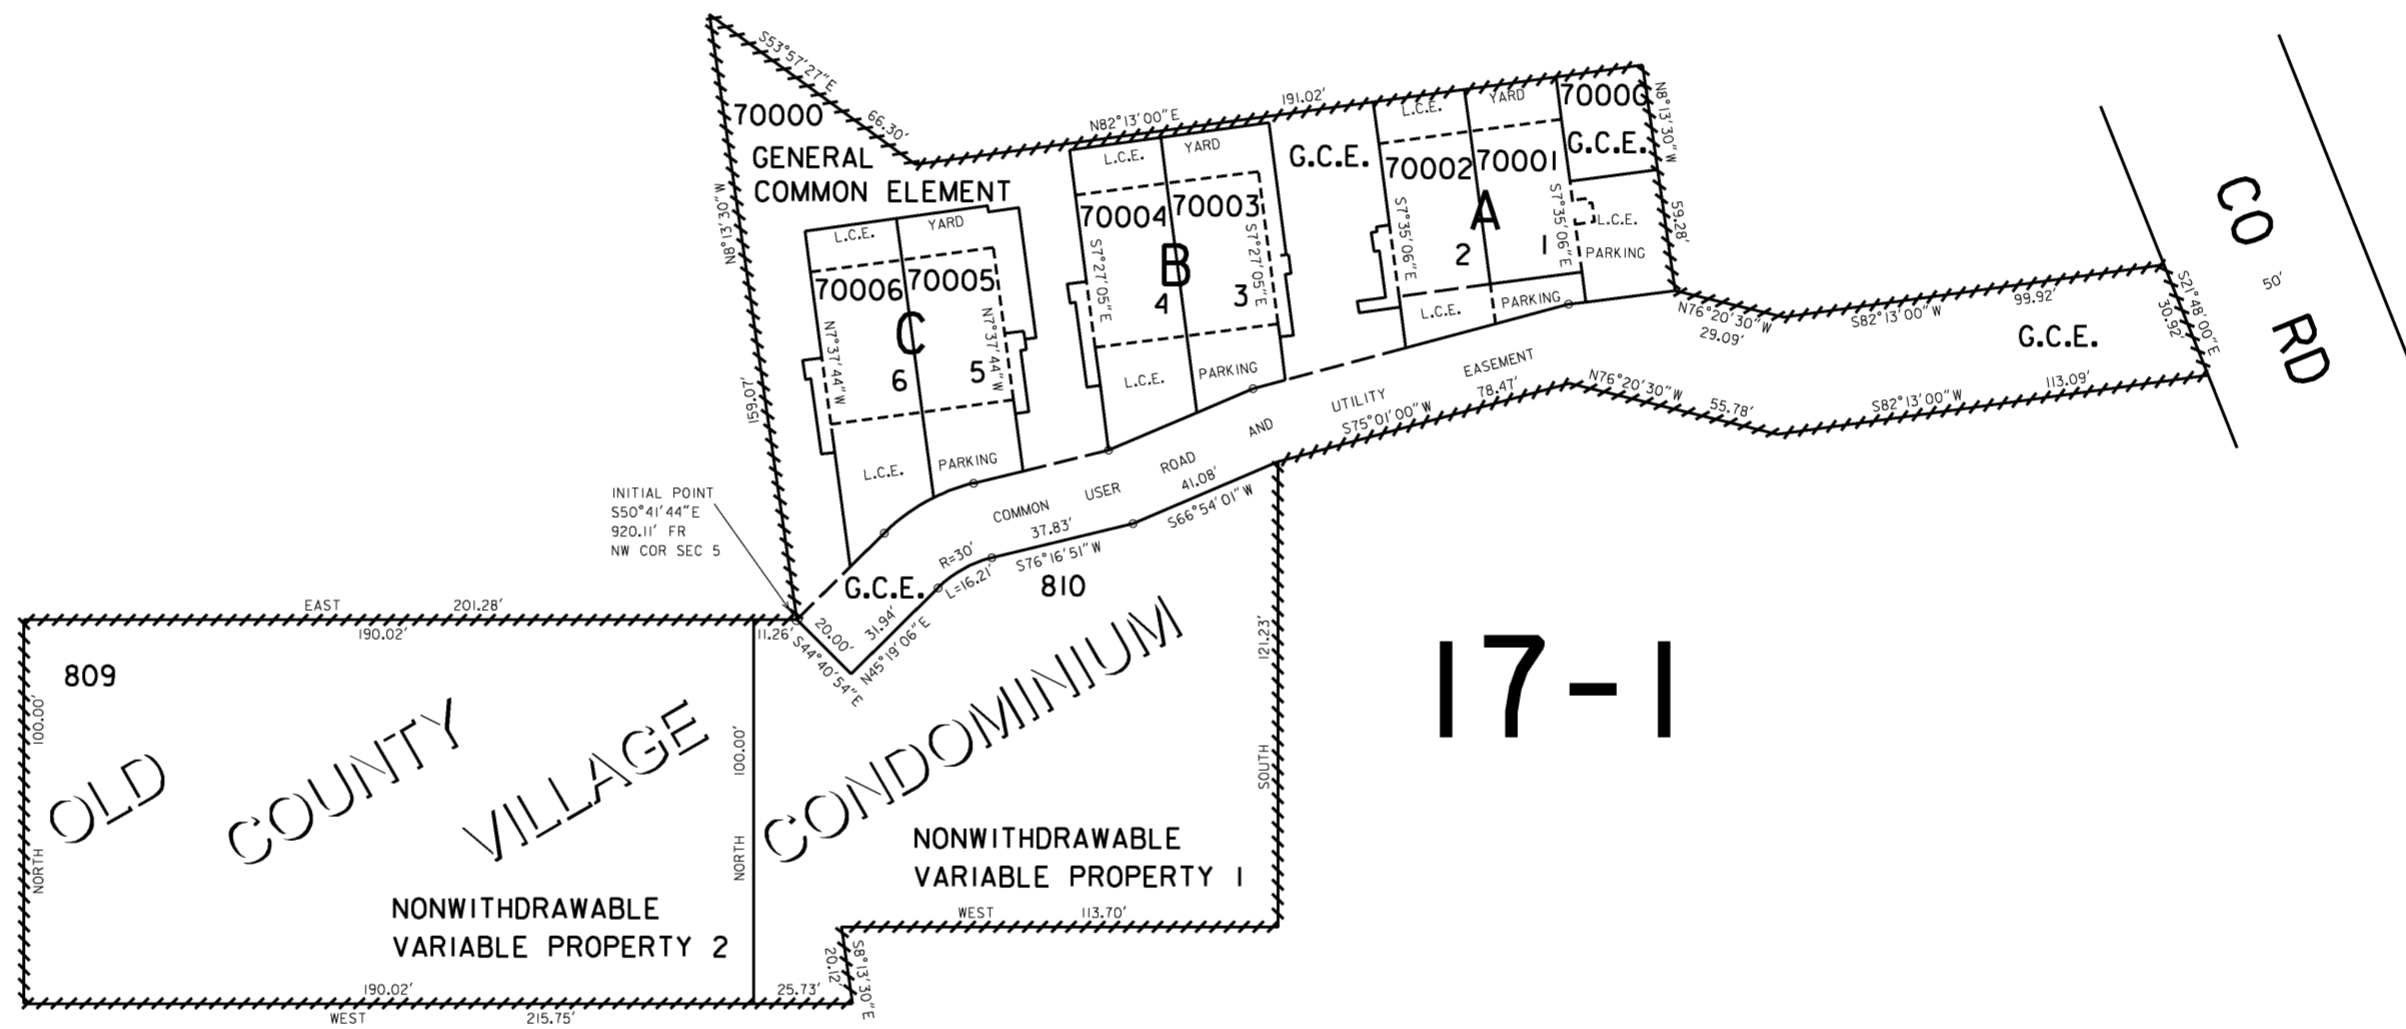

Revised
8/31/2005, DBJ
41 13 5B
SUPPLEMENTAL NO. 3
BROOKINGS