



THIS MAP WAS PREPARED FOR
ASSESSMENT PURPOSE ONLY

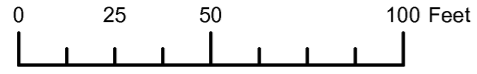

SUPPLEMENTAL MAP NO.1
NW1/4 NW1/4 SEC.6 T.41S. R.13W. W.M.
CURRY COUNTY
1" = 50'

41S 13W 06BB
SUPPLEMENTAL MAP NO.1
BROOKINGS

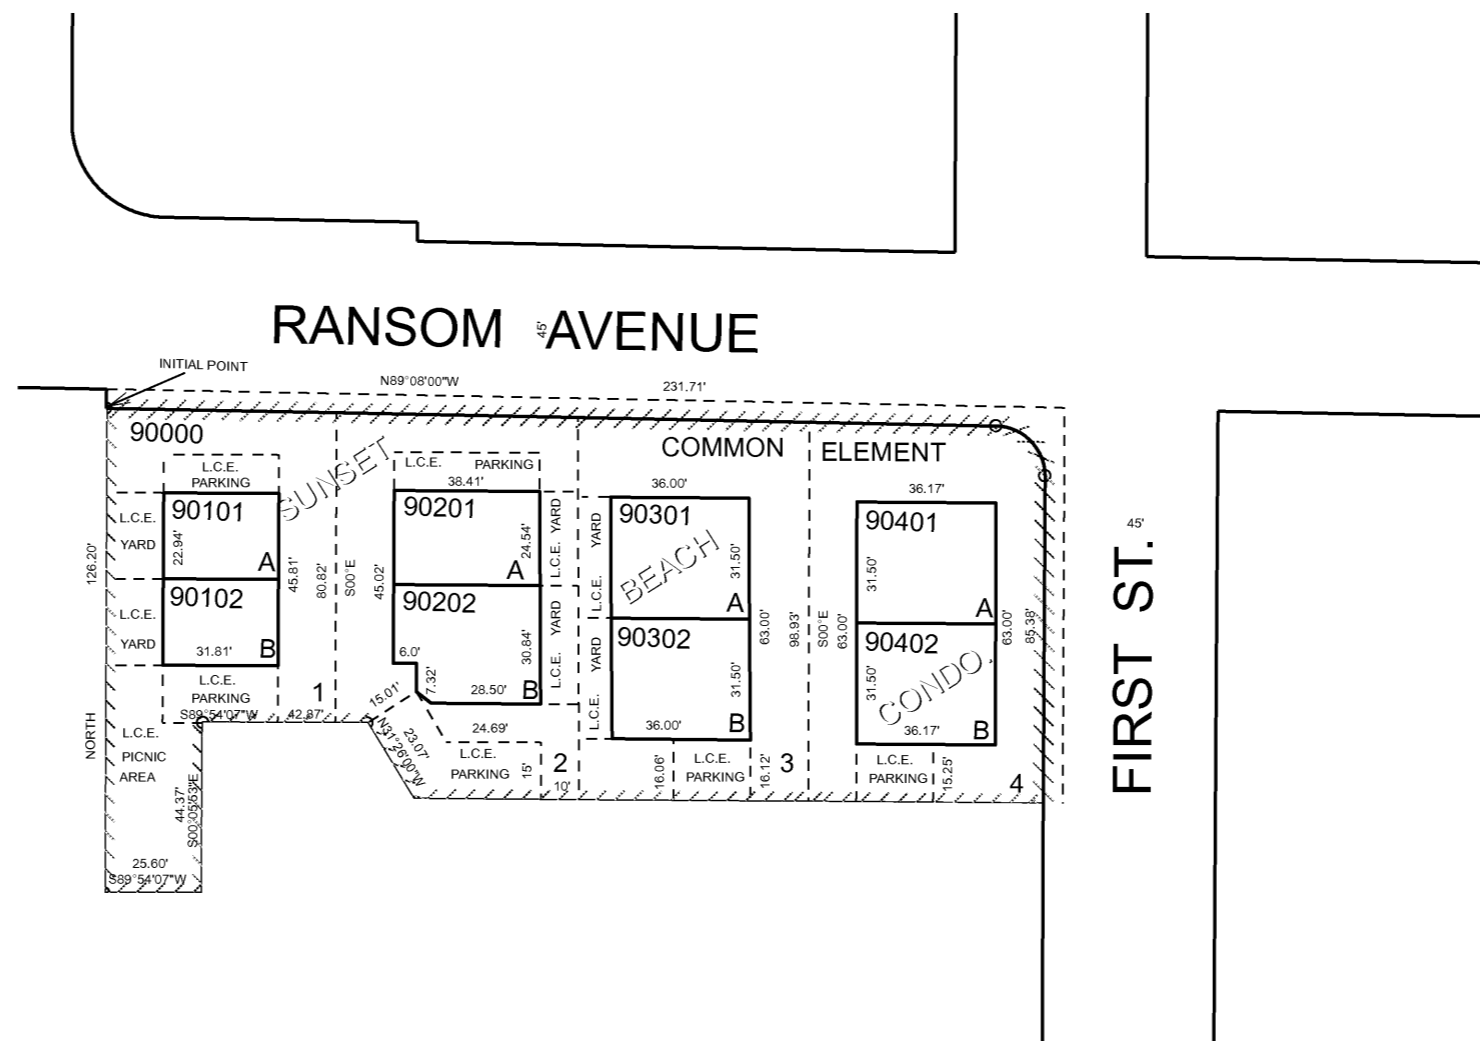

Revised RAA
9/29/2005


41S 13W 06BB
SUPPLEMENTAL MAP NO.1
BROOKINGS

THIS MAP WAS PREPARED FOR
ASSESSMENT PURPOSE ONLY


NW1/4NW1/4 SEC. 6 T.41S. R.13W. W.M.
CURRY COUNTY

1" = 50'

41 13 6BB
SUPPLEMENTAL
BROOKINGS

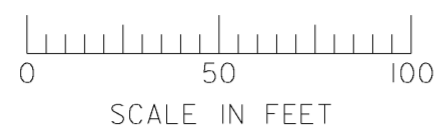

SEE MAP 41 13 6BB

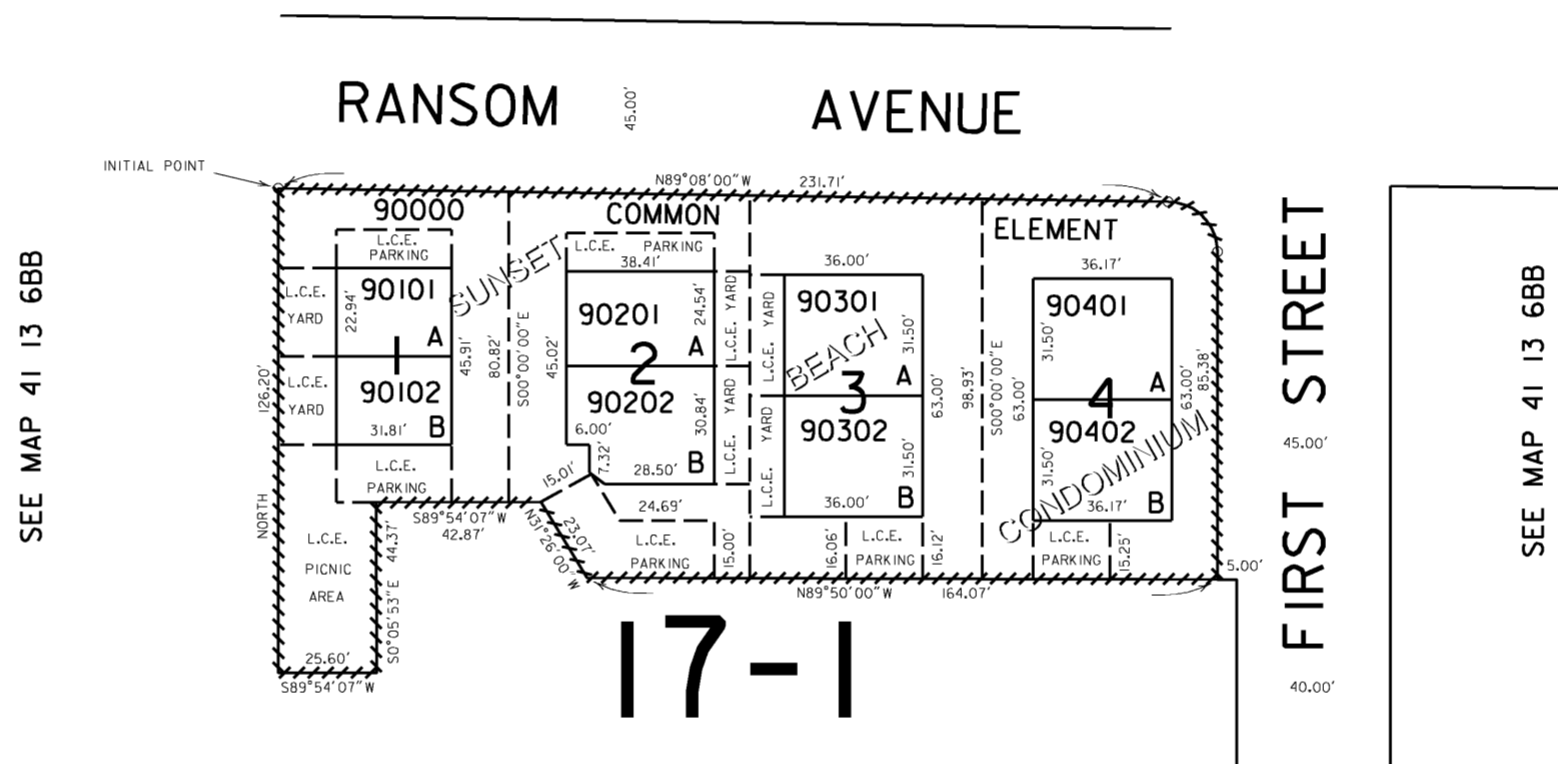

SEE MAP 41 13 6BB

Revised
8/26/2004, DBJ
41 13 6BB
SUPPLEMENTAL
BROOKINGS