


THIS MAP WAS PREPARED FOR ASSESSMENT PURPOSE ONLY.


SUPPLEMENTAL MAP NO. 1
 IN
 SE1/4 SW1/4 SEC. 06 T.41S. R.13W. W.M.
 CURRY COUNTY
 1" - 20'
 MACKLYN COVE CONDOMINIUM PHASE 1

41 13 06CD
 SUPPLEMENTAL
 MAP NO. 1
 BROOKINGS

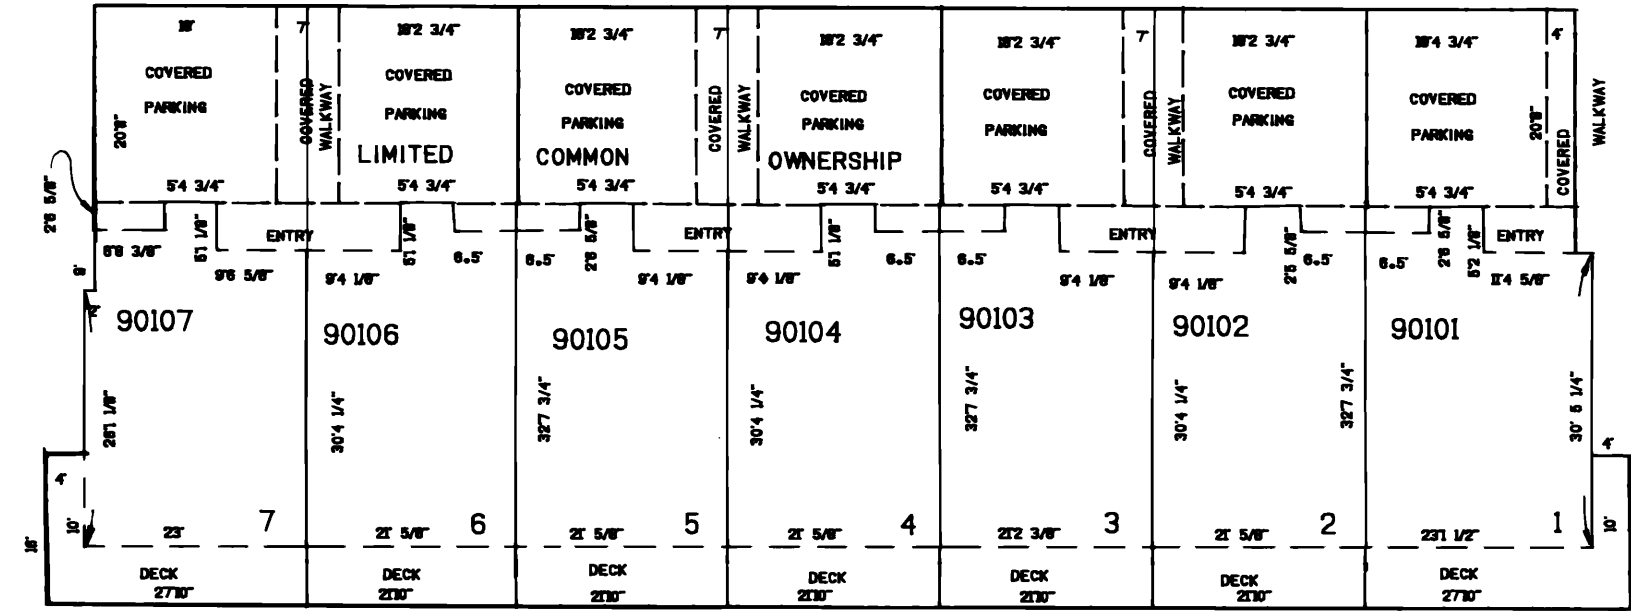

MAIN FLOOR

17-1

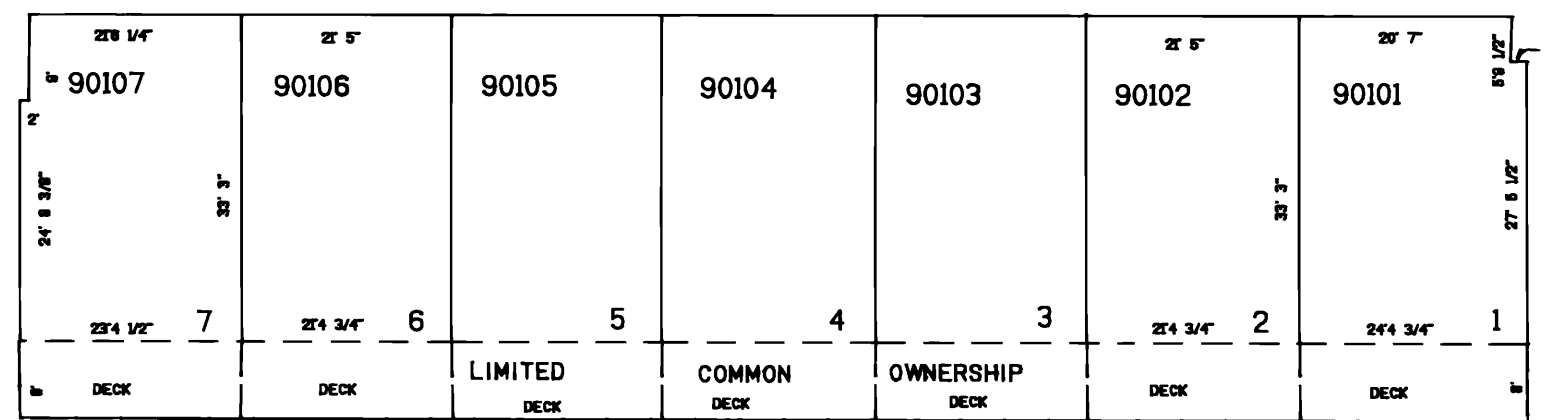

LOWER LEVEL

NOTE: DECKS, WALKWAYS, ENTRIES, & COVERED PARKING ARE LIMITED COMMON OWNERSHIPS

41 13 06CD
 SUPPLEMENTAL
 MAP NO. 1
 BROOKINGS