




NE1/4 NE1/4 SECTION 08 T.41S. R.13W. W.M.  
CURRY COUNTY

41S 13W 08AA

THIS MAP WAS PREPARED FOR  
ASSESSMENT PURPOSE ONLY

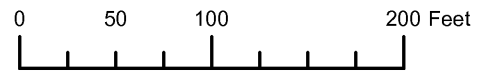

1" = 100'

- CANCELLED NO.
- 1101
- 1302
- 1303
- 1400
- 1402 THRU 1405
- 1412
- 1500 THRU 1502
- 1600
- 1601
- 1700
- 1701
- 1800
- 1801
- 2600
- 3001
- 3400 THRU 3402
- 3600




NE1/4 NE1/4 SECTION 08 T.41S. R.13W. W.M.  
CURRY COUNTY

1" = 100'



41S 13W 08AA

CANCELLED NO.  
1101  
1302  
1303  
1400  
1402 THRU 1405  
1500 THRU 1502  
1600  
1601  
1700  
1701  
1800  
1801  
2600  
3001  
3400 THRU 3402  
3600

THIS MAP WAS PREPARED FOR  
ASSESSMENT PURPOSE ONLY

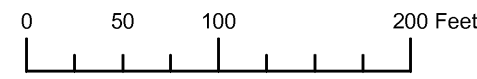

1/16 COR.

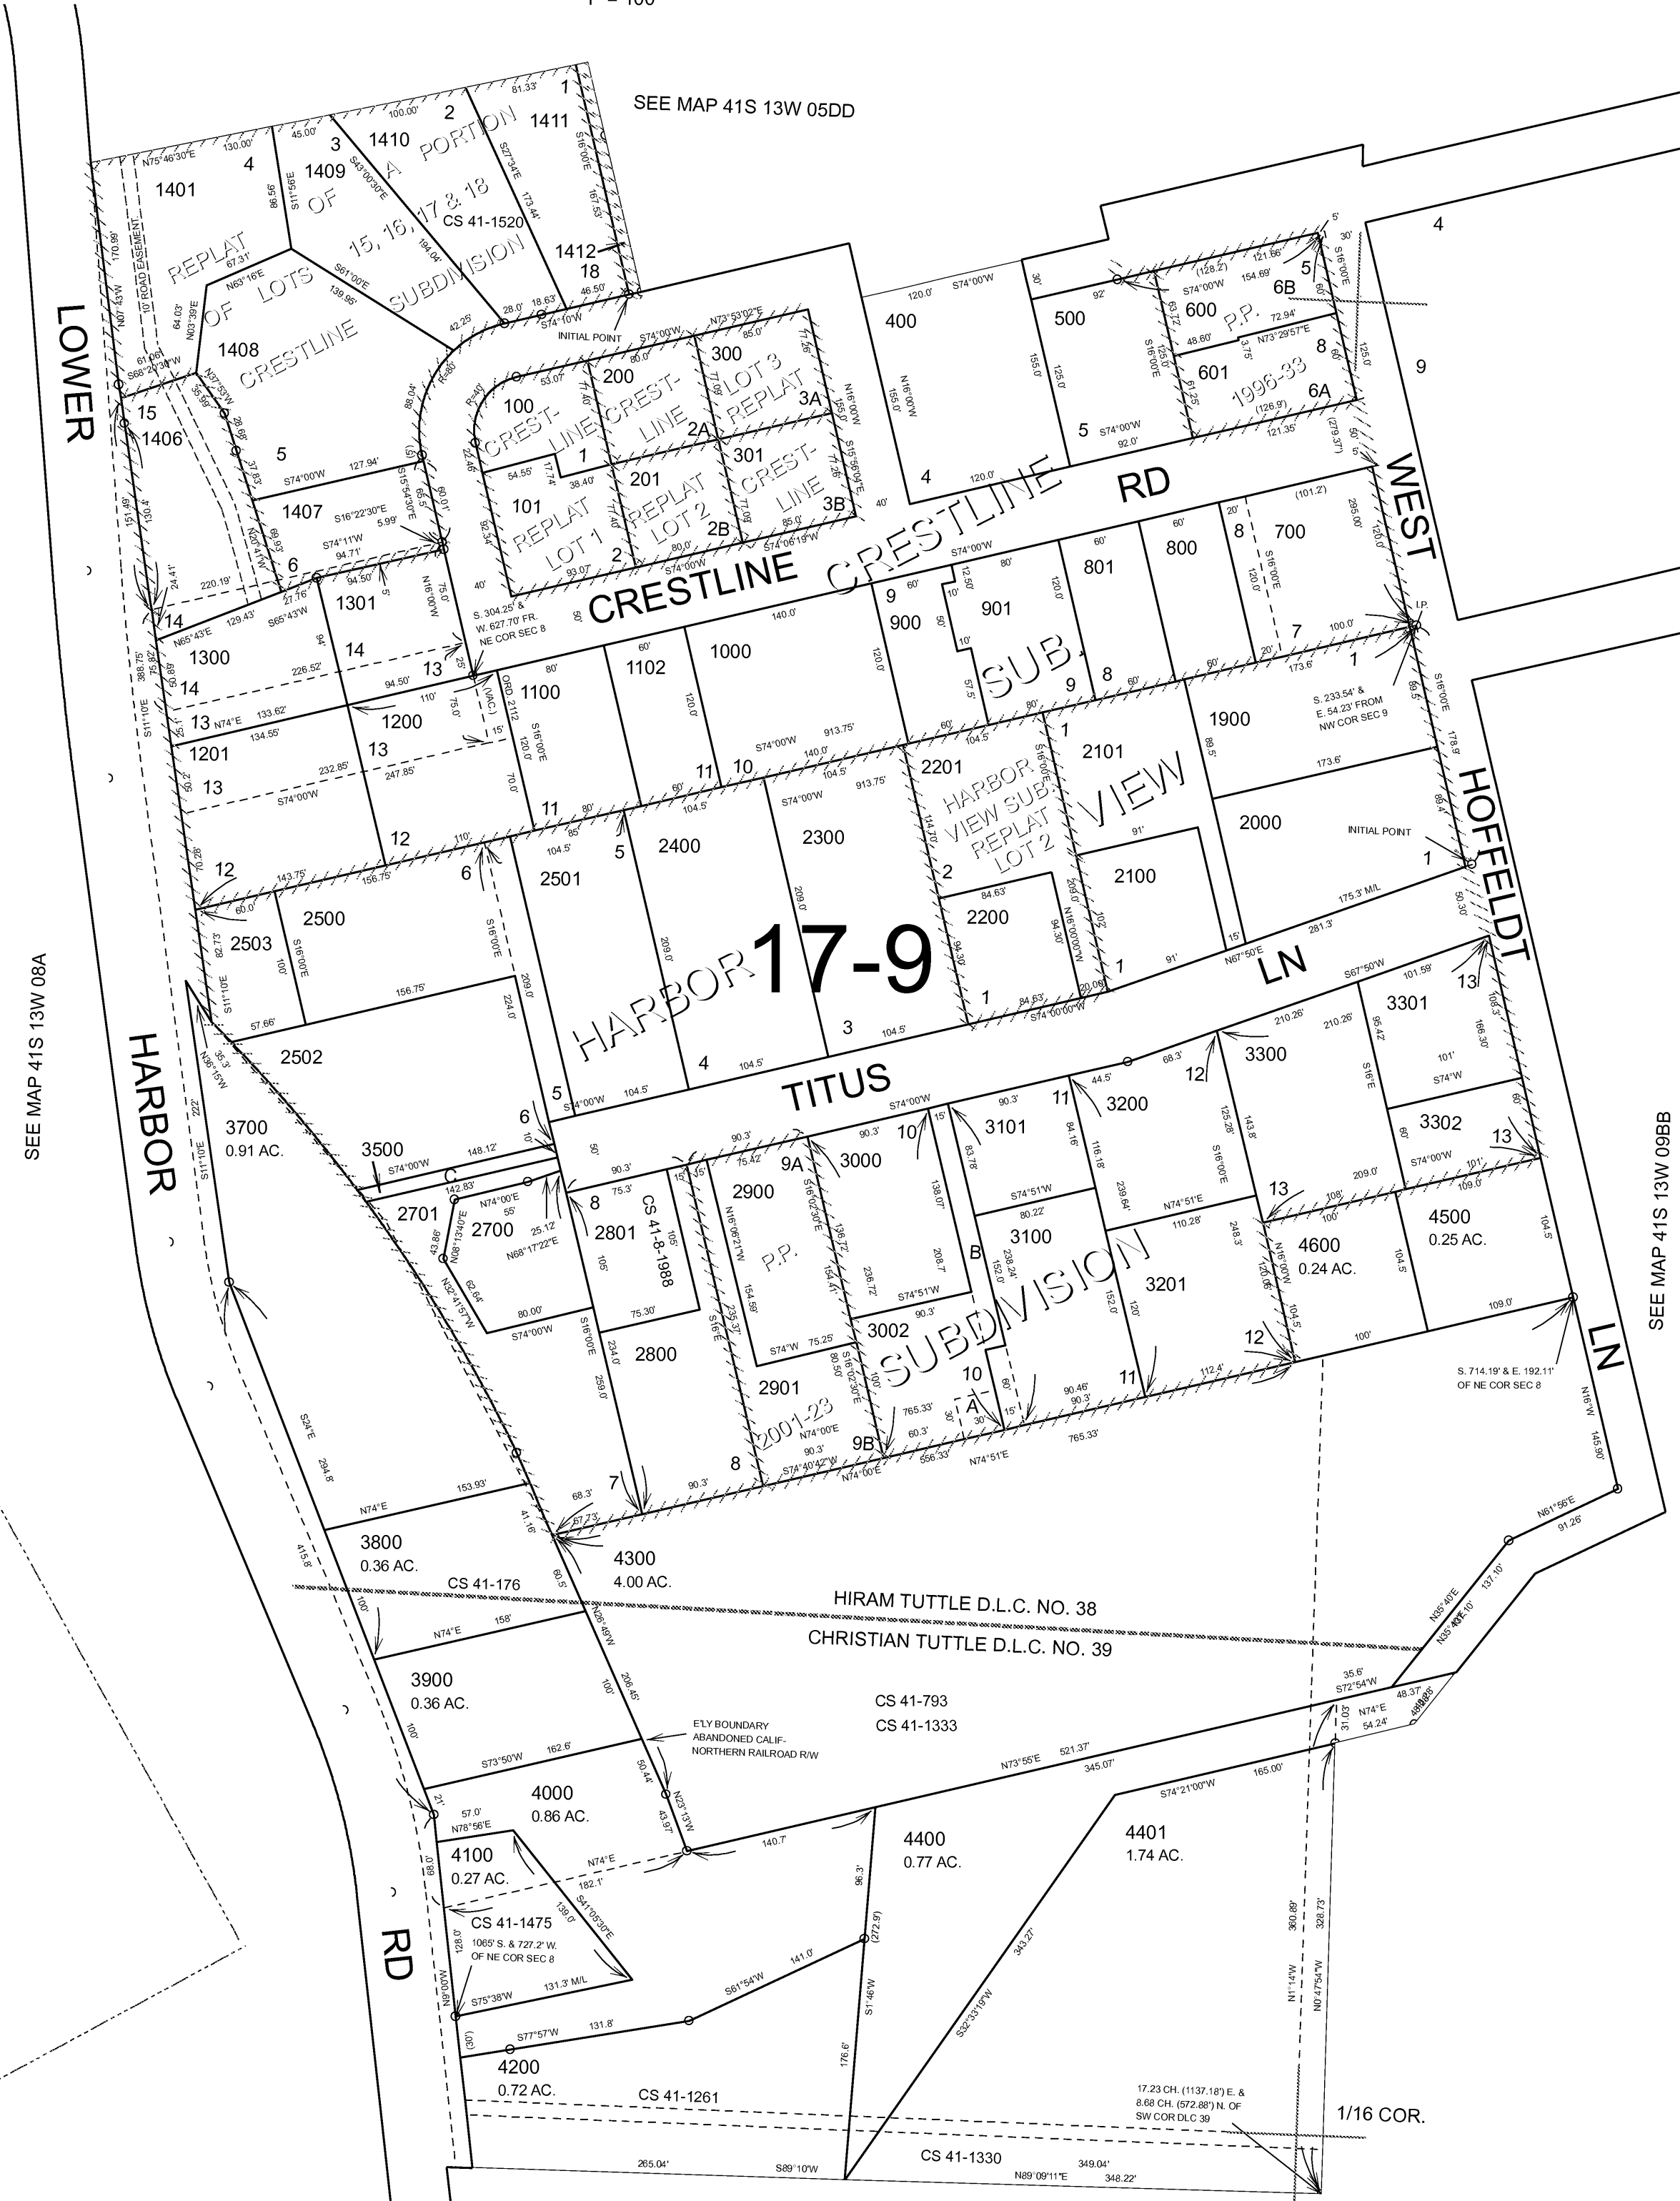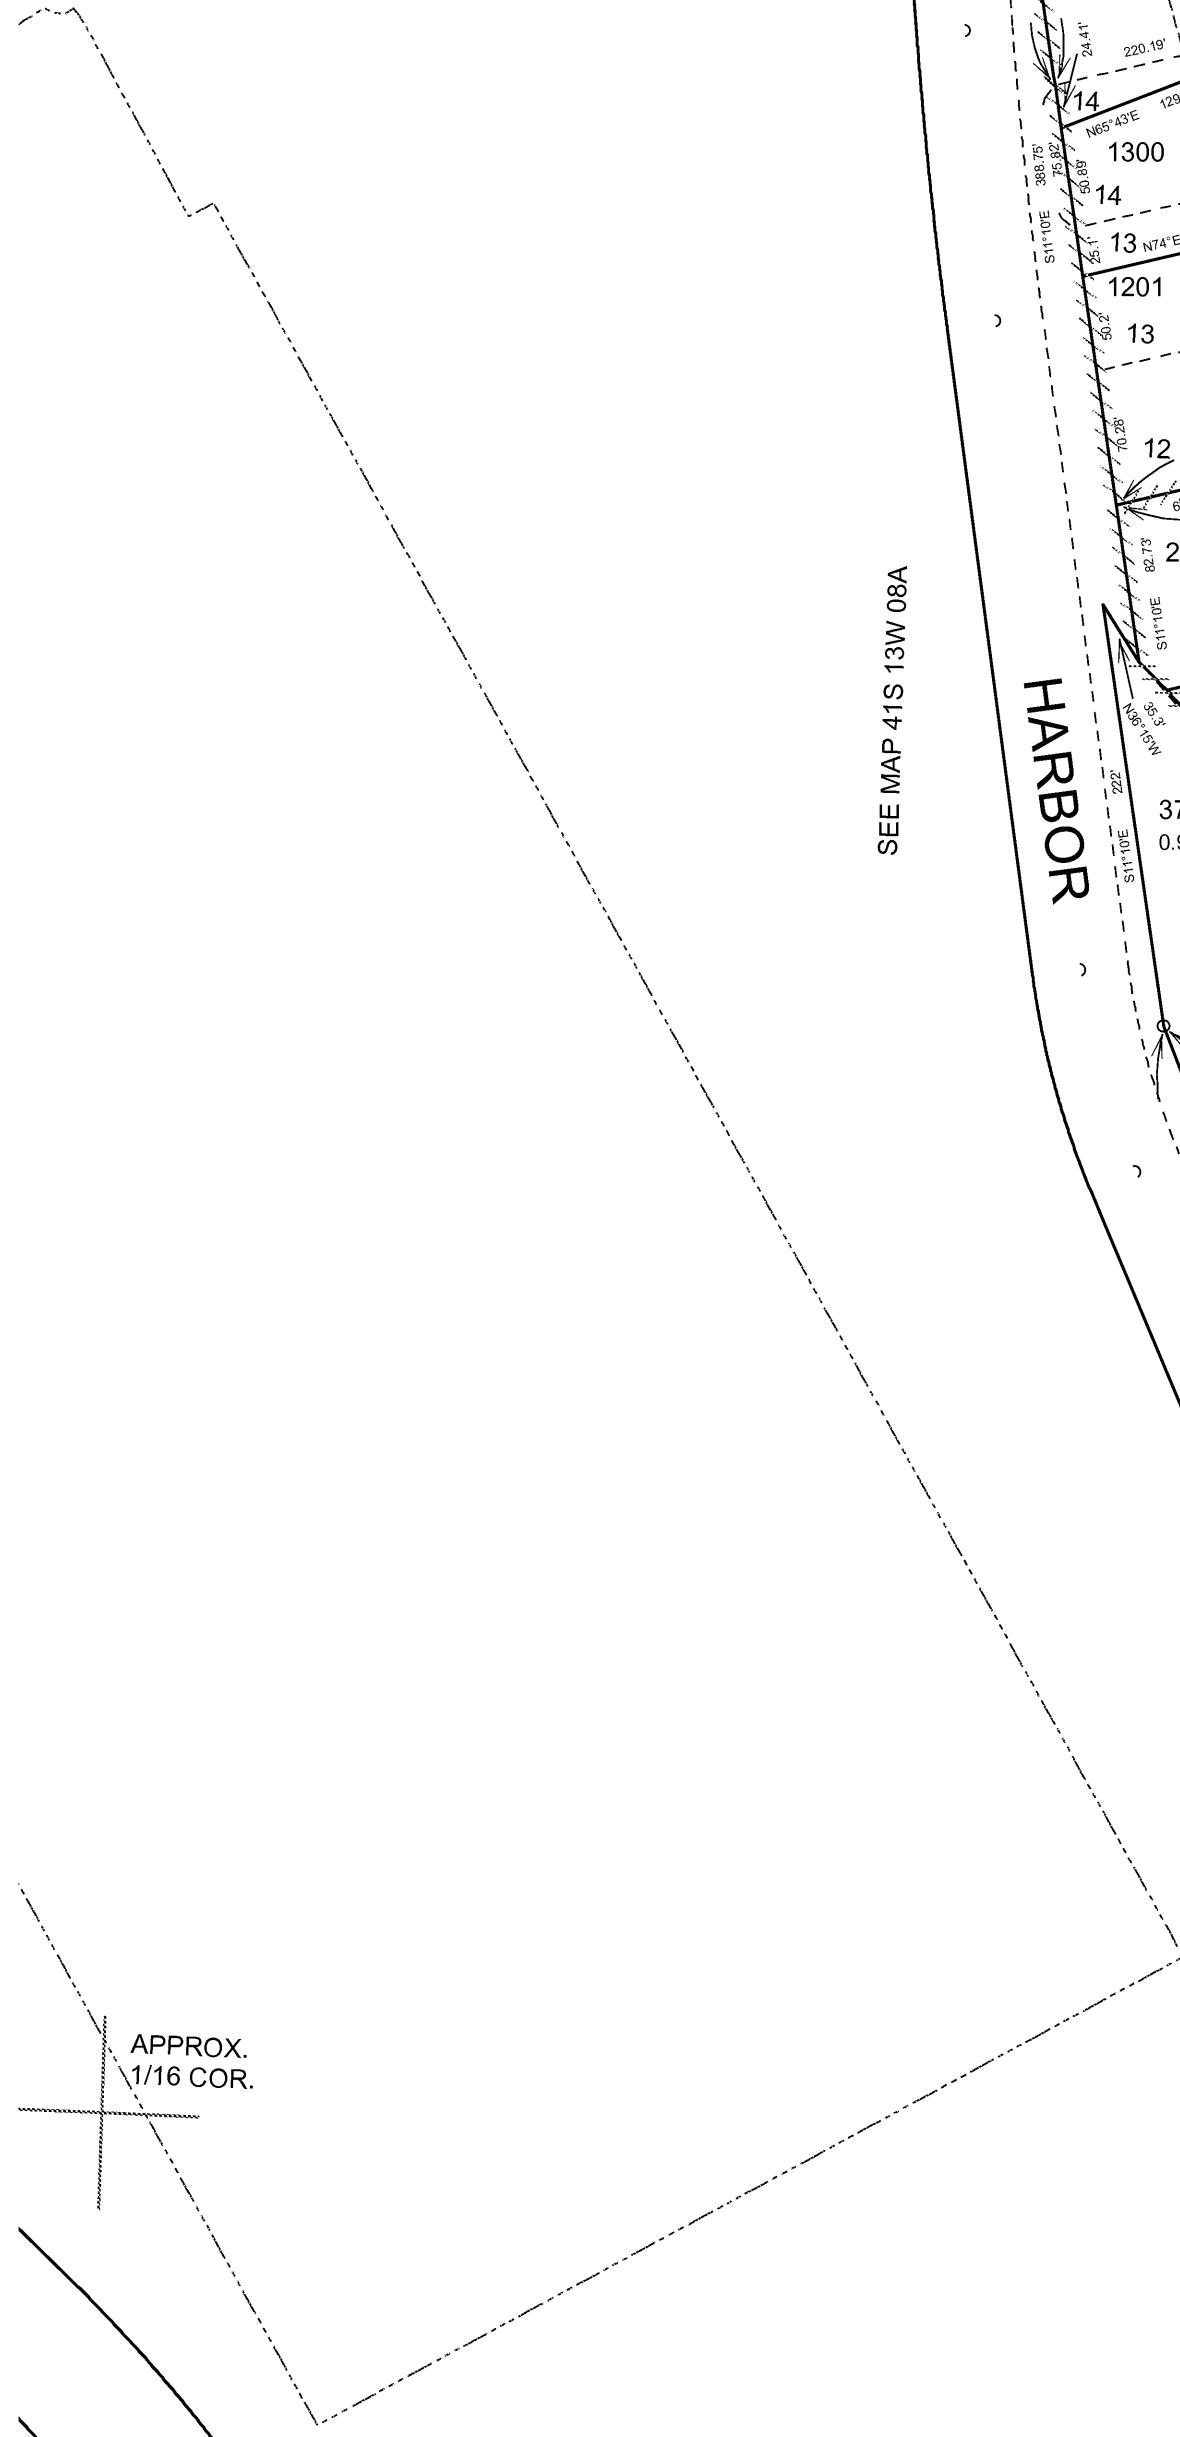

SEE MAP 41S 13W 08A

SEE MAP 41S 13W 05DD

SEE MAP 41S 13W 09BB

SEE MAP 41S 13W 08AD

HIRAM TUTTLE D.L.C. NO. 38  
CHRISTIAN TUTTLE D.L.C. NO. 39

CS 41-793  
CS 41-1333

CS 41-1475  
1069 S. & 727.2' W.  
OF NE COR SEC 8

CS 41-1261

CS 41-1330

Revised RAA  
9/27/2006



41S 13W 08AA

NE1/4 NE1/4 SECTION 08 T.41S. R.13W. W.M.  
CURRY COUNTY


1" = 100'

41S 13W 08AA

THIS MAP WAS PREPARED FOR  
ASSESSMENT PURPOSE ONLY

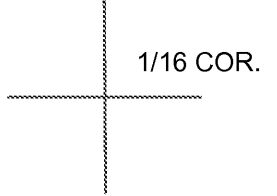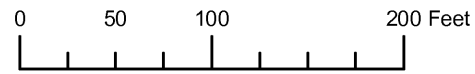

- CANCELLED NO.
- 1101
- 1302
- 1303
- 1400
- 1402 THRU 1405
- 1500 THRU 1502
- 1600
- 1601
- 1700
- 1701
- 1800
- 1801
- 2600
- 3001
- 3400 THRU 3402
- 3600

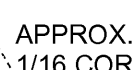



SEE MAP 41S 13W 08BB

SEE MAP 41S 13W 08A

SEE MAP 41S 13W 05DD

SEE MAP 41S 13W 08AD


THIS MAP WAS PREPARED FOR ASSESSMENT PURPOSE ONLY

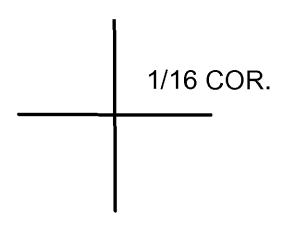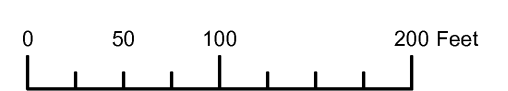

NE1/4 NE1/4 SECTION 08 T.41S. R.13W. W.M. CURRY COUNTY  
1" = 100'


41S 13W 08AA

- CANCELLED NO.
- 1101
- 1302
- 1303
- 1400
- 1402 THRU 1405
- 1500 THRU 1502
- 1600
- 1601
- 1700
- 1701
- 1800
- 1801
- 2600
- 3001
- 3400 THRU 3402
- 3600

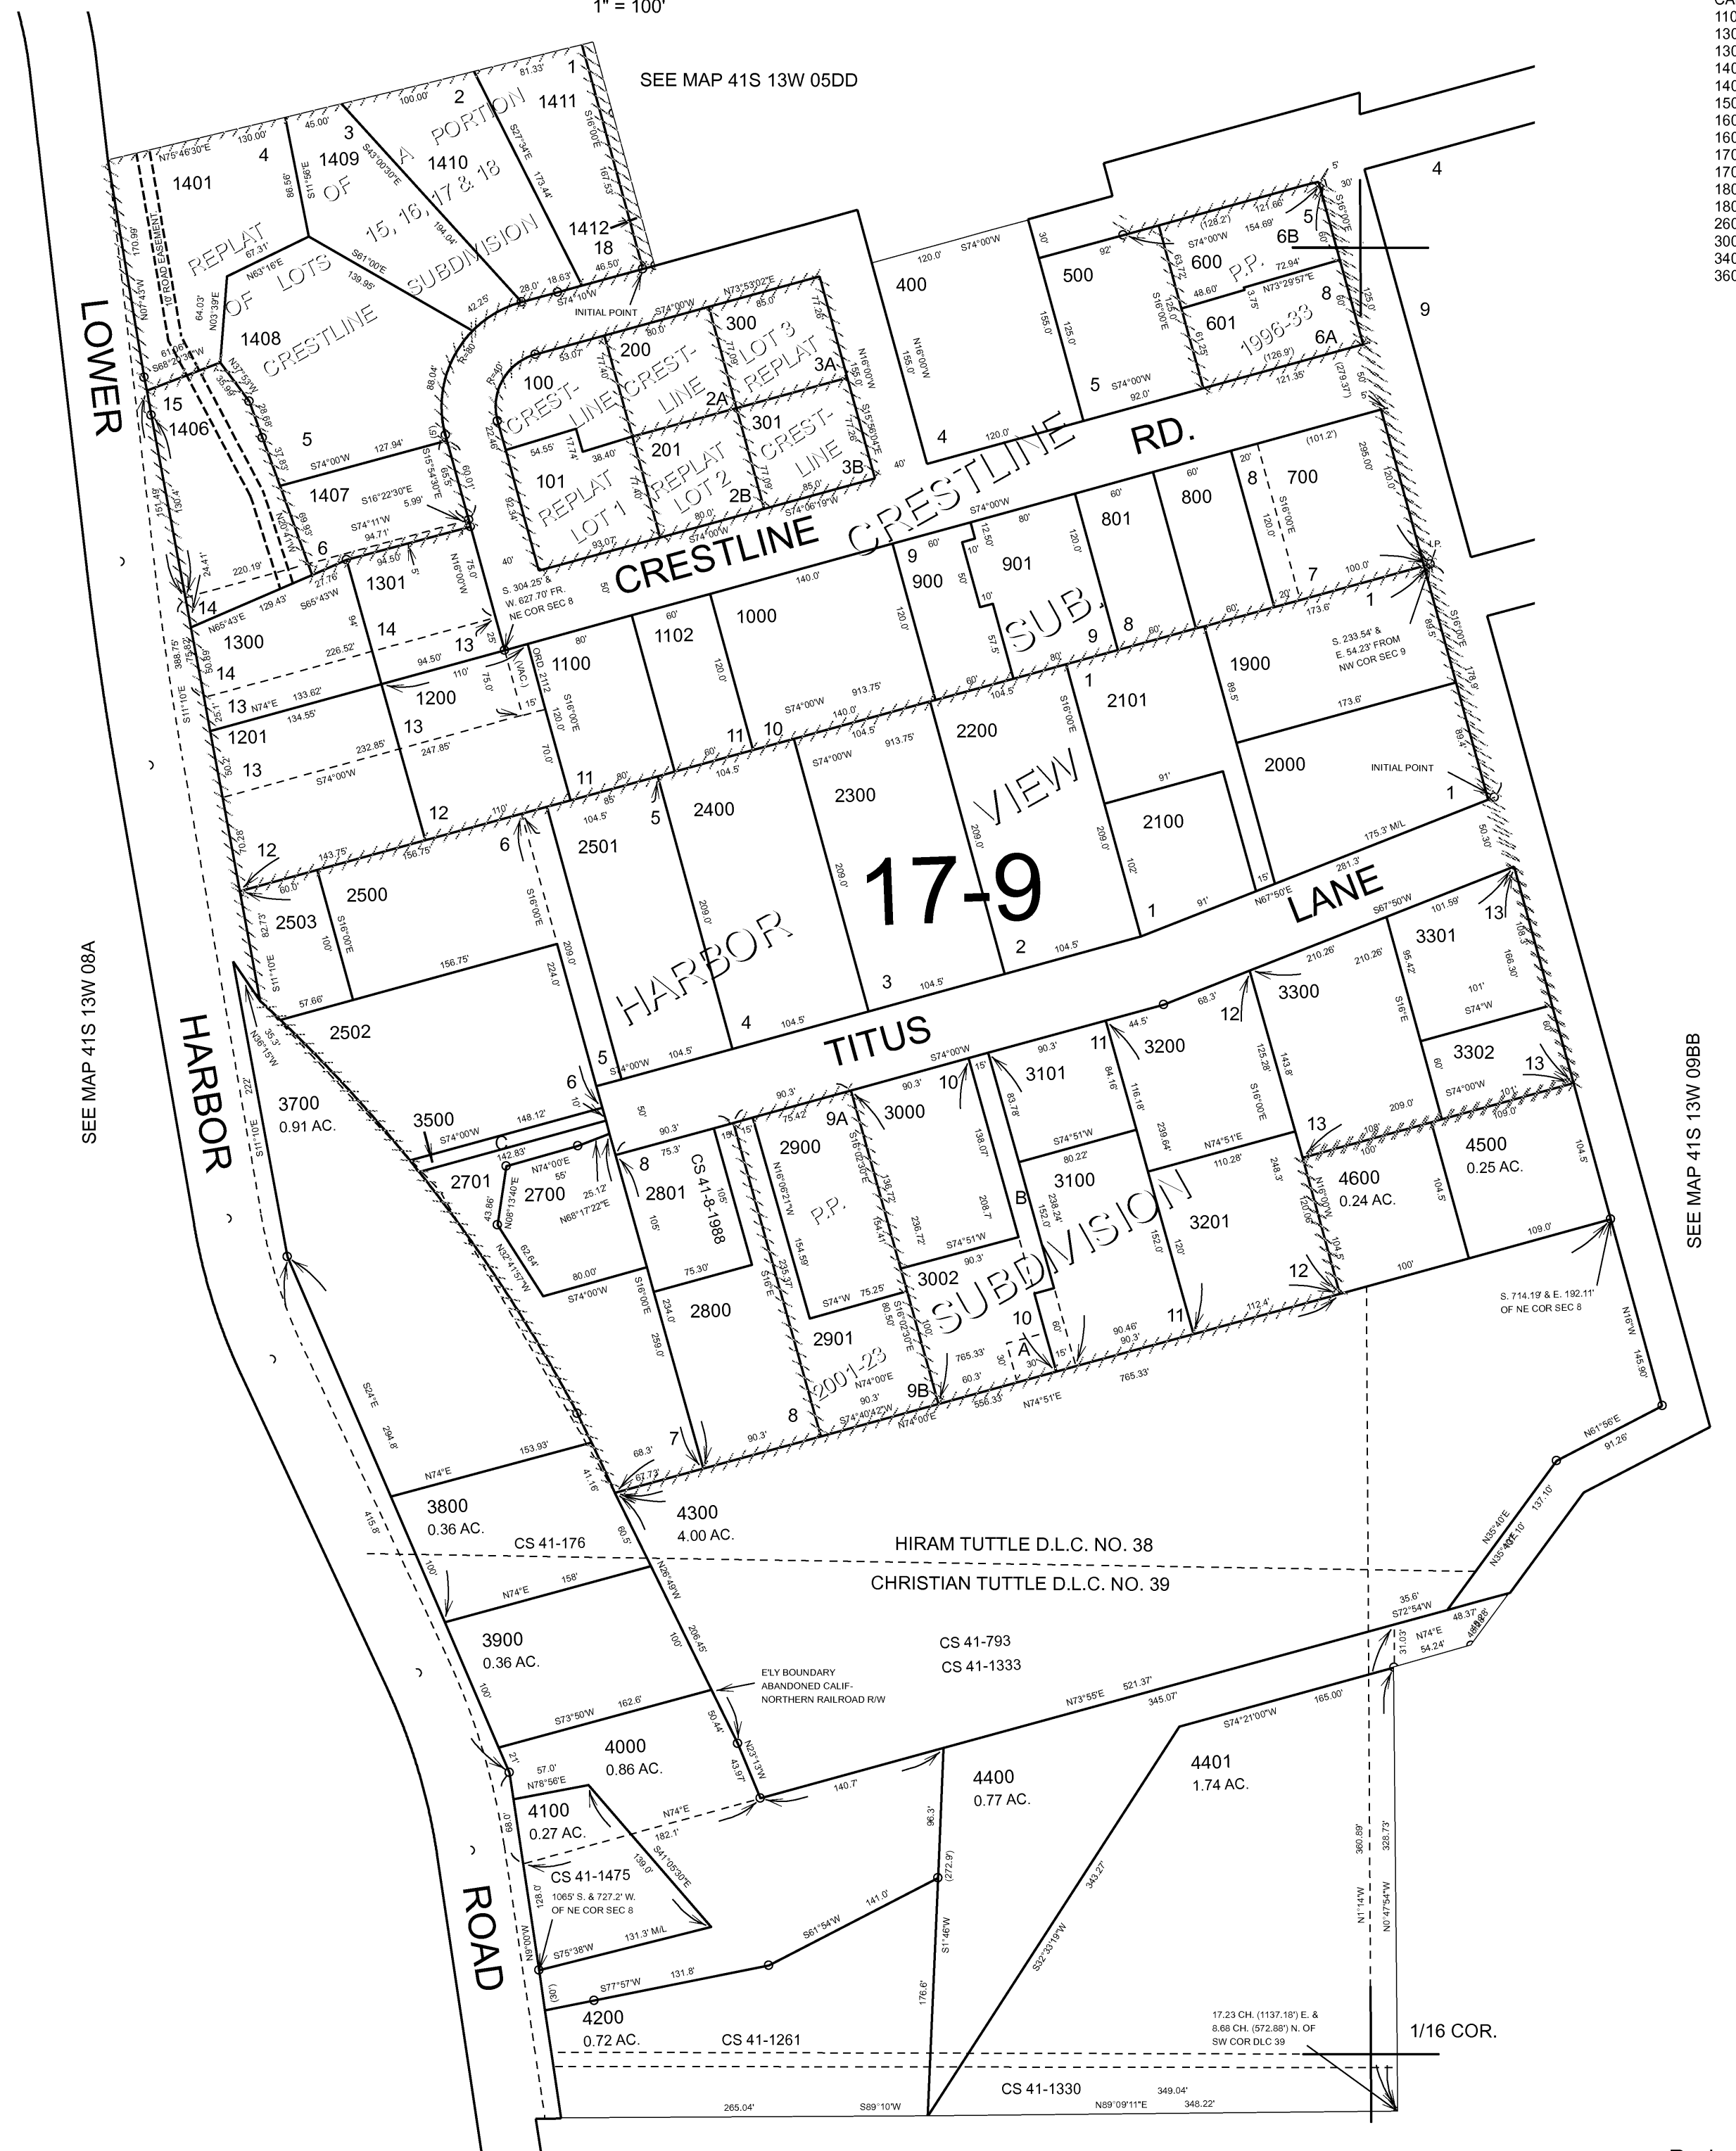

SEE MAP 41S 13W 08A

SEE MAP 41S 13W 09BB

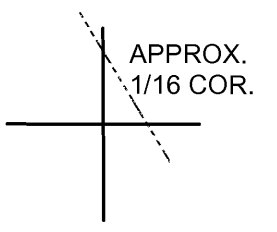

SEE MAP 41S 13W 08AD

Revised RAA  
8/26/2004

41S 13W 08AA