




THIS MAP WAS PREPARED FOR ASSESSMENT PURPOSE ONLY


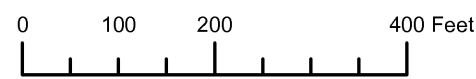


S.W.1/4 SEC.10 T.41S. R.13W. W.M. CURRY COUNTY

1" = 200'

41S13W10C


CANCELLED:  
900 THRU 1700  
2500 THRU 3300  
3600 THRU 5100  
5200 THRU 5400

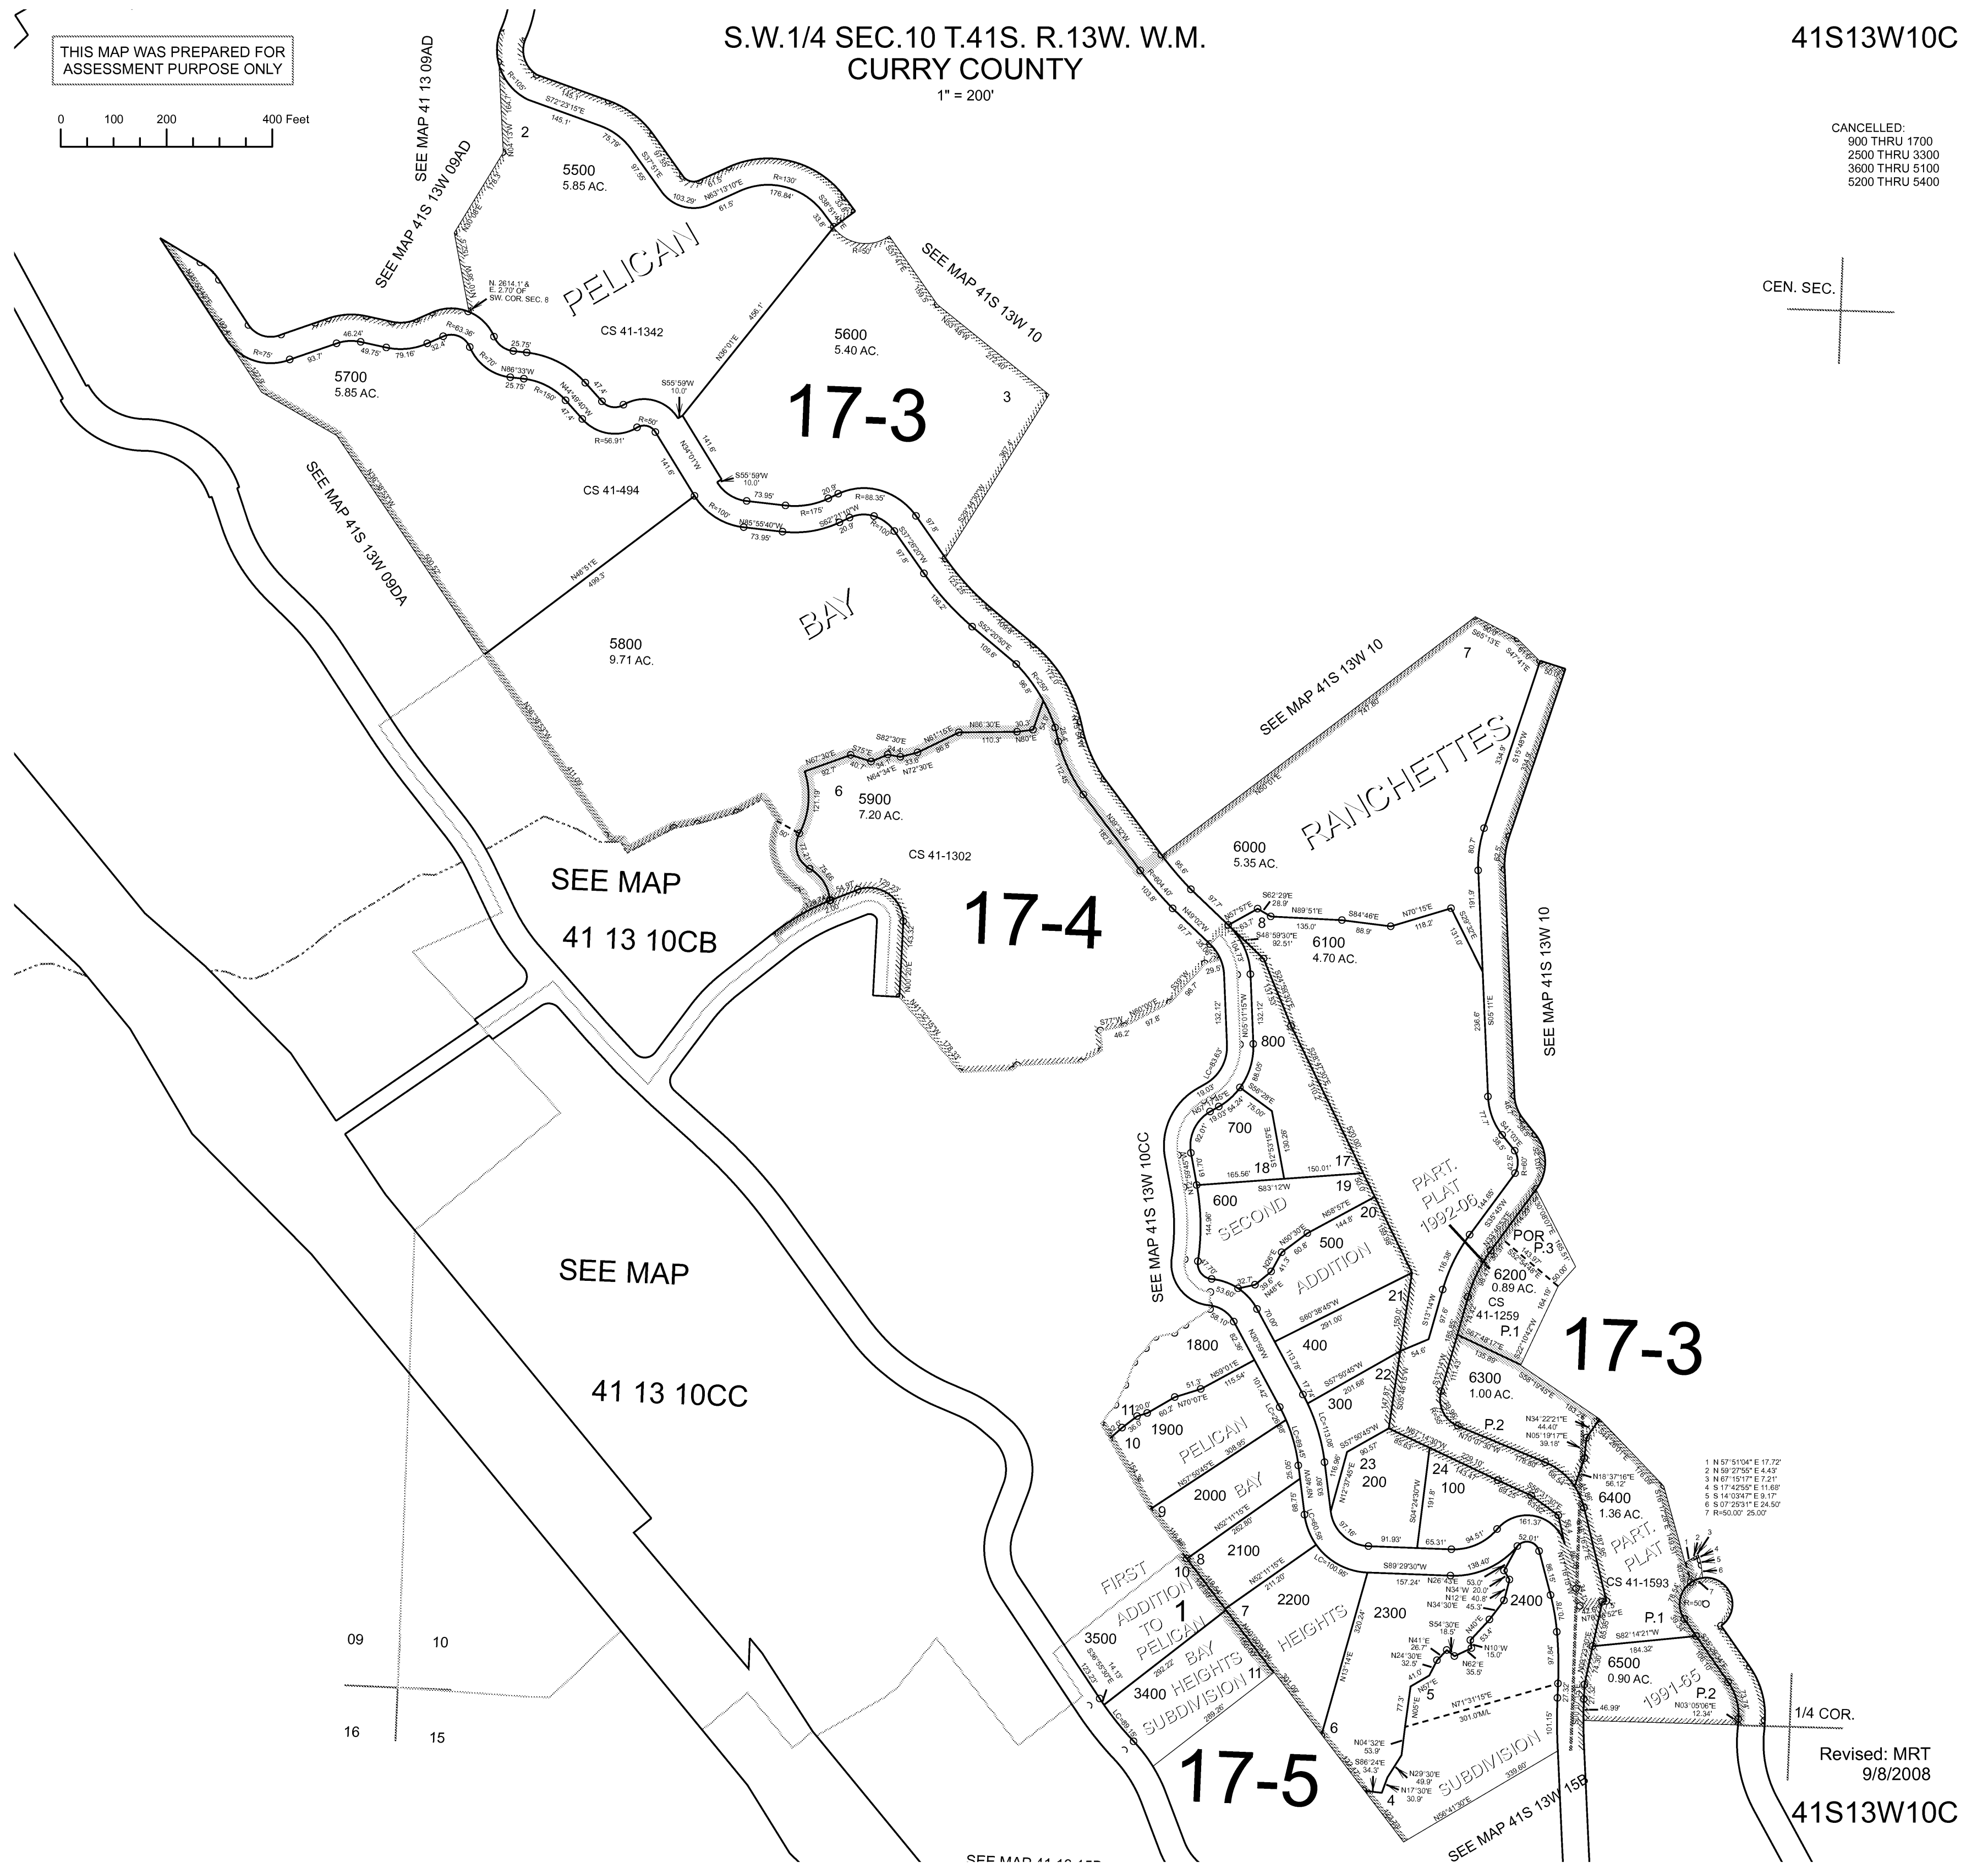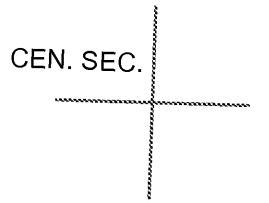

Revised: MRT  
9/8/2008



41S13W10C

THIS MAP WAS PREPARED FOR ASSESSMENT PURPOSE ONLY

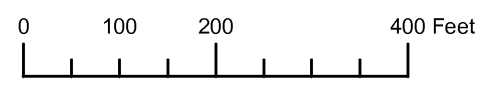

SW1/4 SECTION 10 T.41S. R.13W. W.M. CURRY COUNTY  
1" = 200'

41S 13W 10C  
CANCELLED NO.  
500 THRU 1700  
2500 THRU 3300  
3600 THRU 5100  
5200 THRU 5400

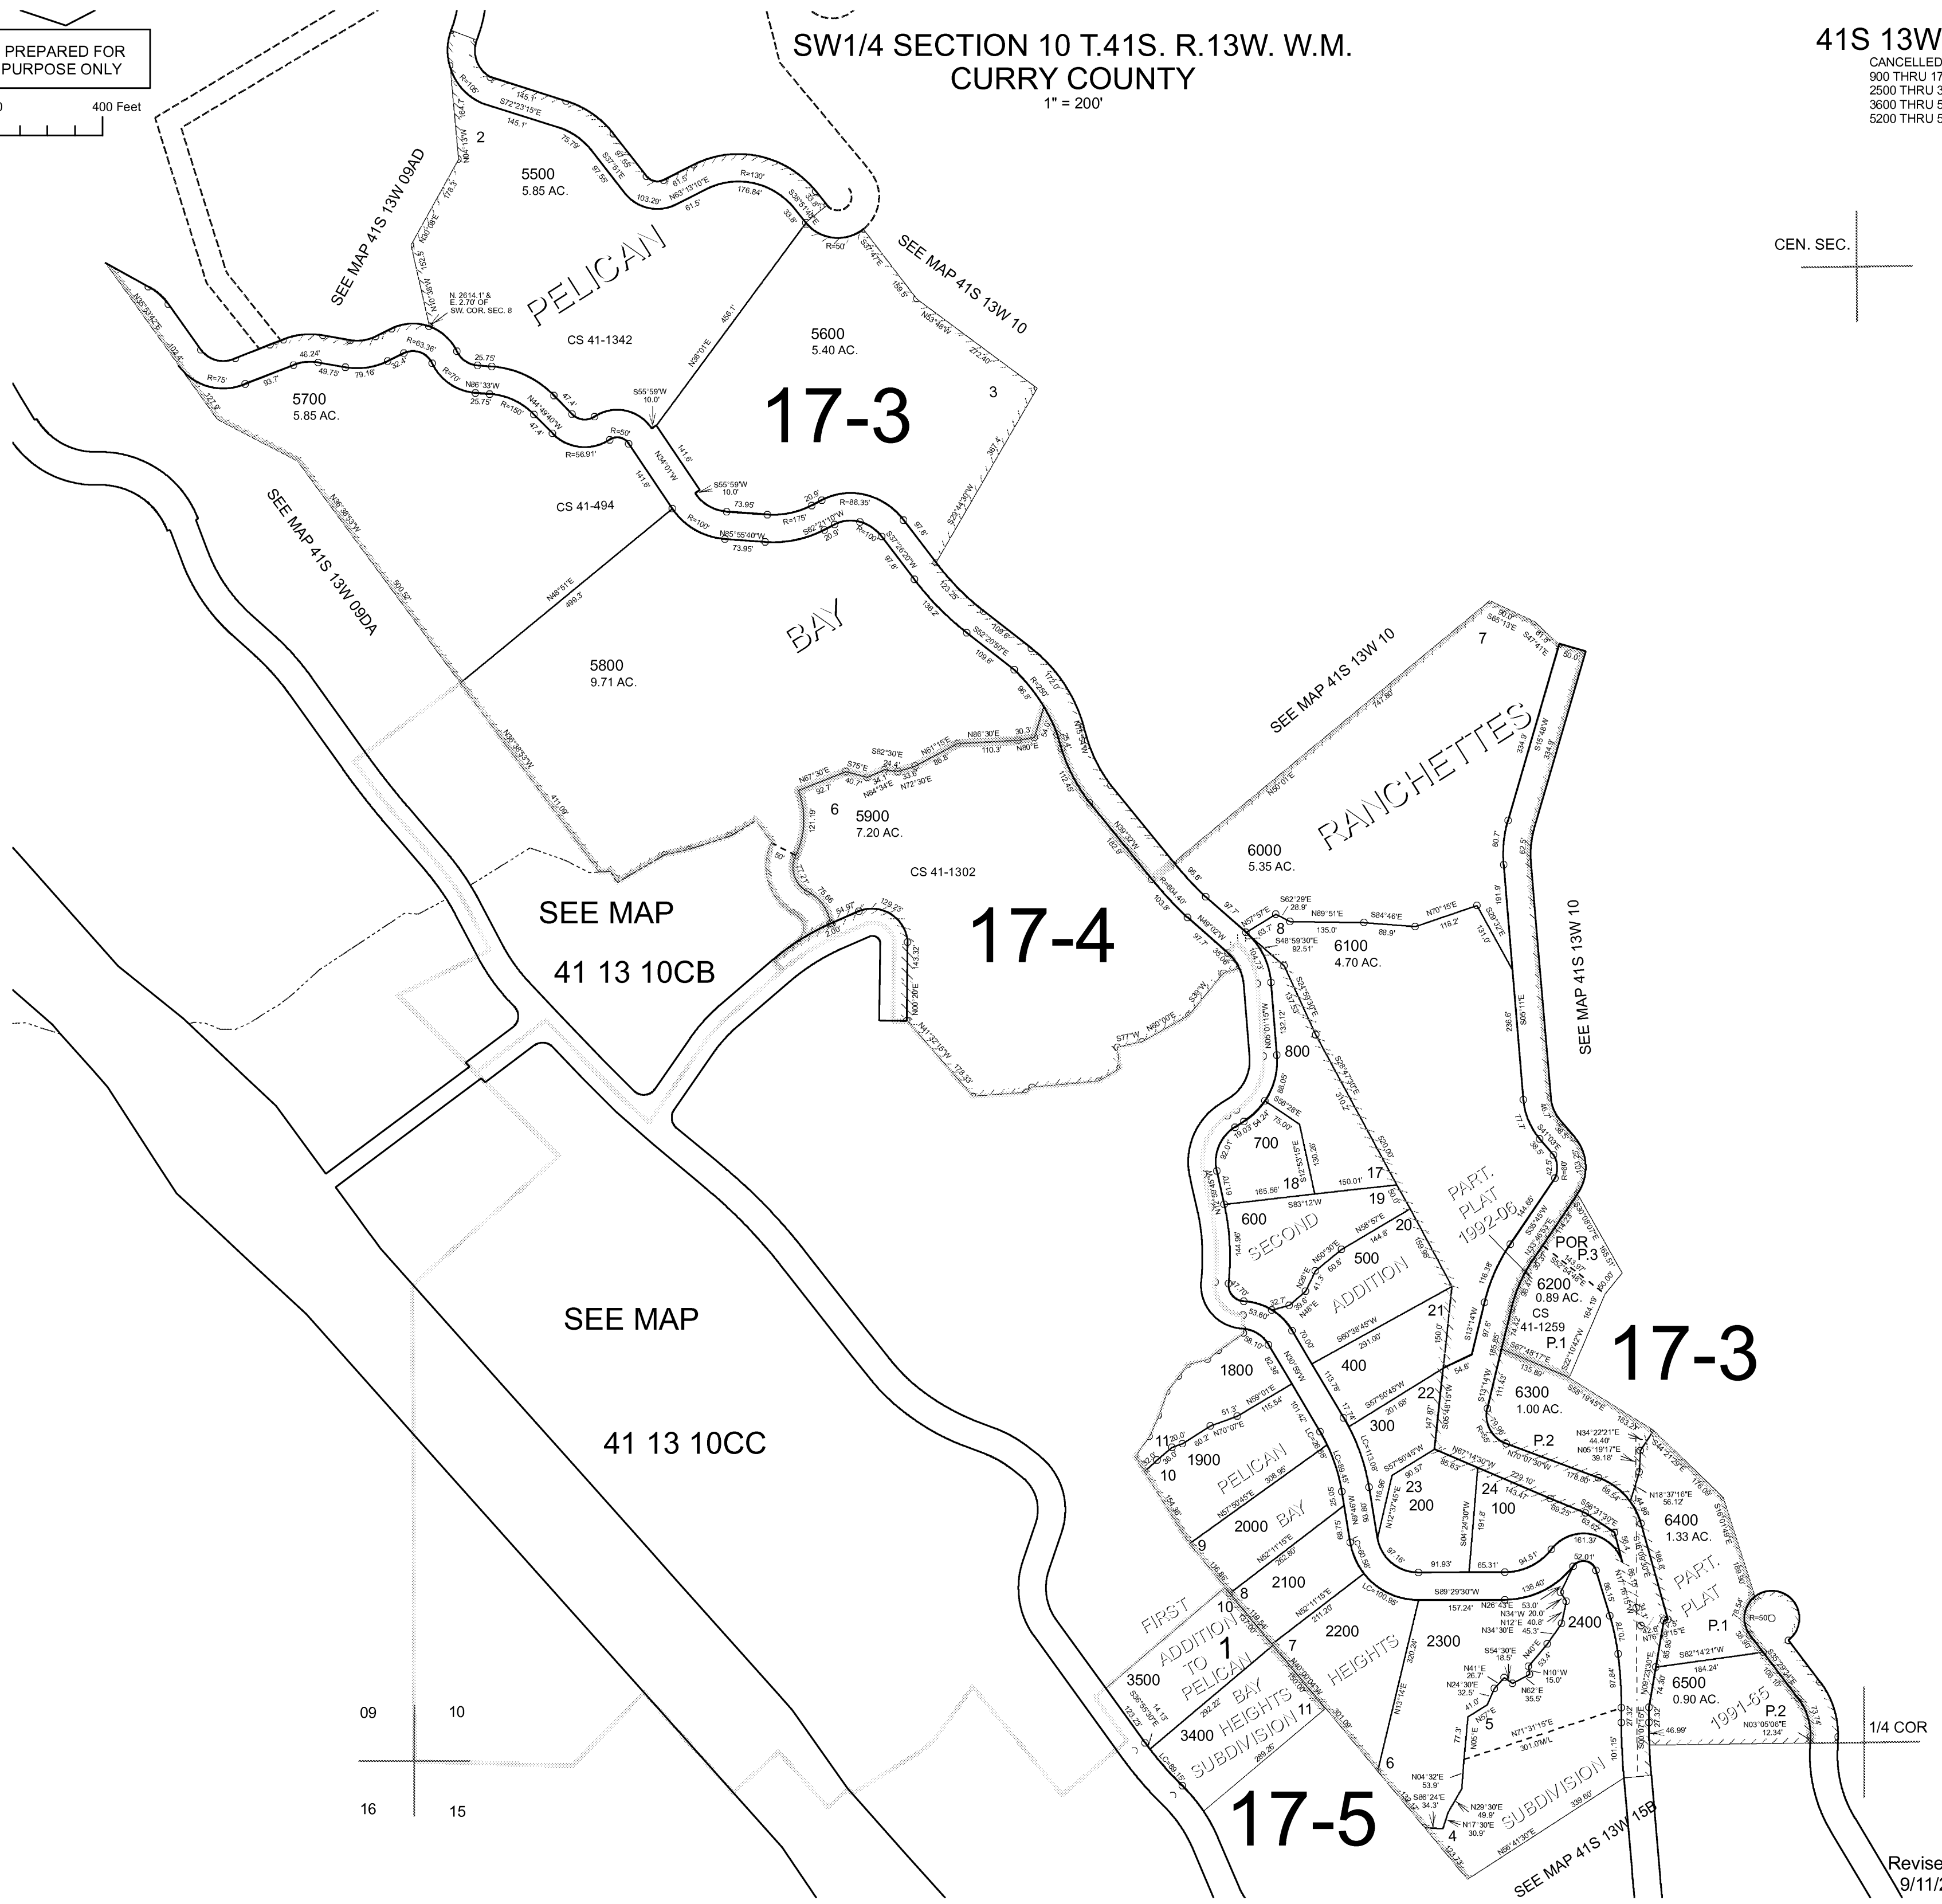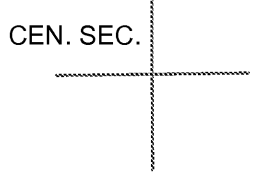

09	10
16	15

Revised RAA  
9/11/2006




41S 13W 10C

SW1/4 SECTION 10 T.41S. R.13W. W.M.  
CURRY COUNTY

41S 13W 10C

CANCELLED NO.  
900 THRU 1700  
2500 THRU 3300  
3600 THRU 5100  
5200 THRU 5400

THIS MAP WAS PREPARED FOR  
ASSESSMENT PURPOSE ONLY

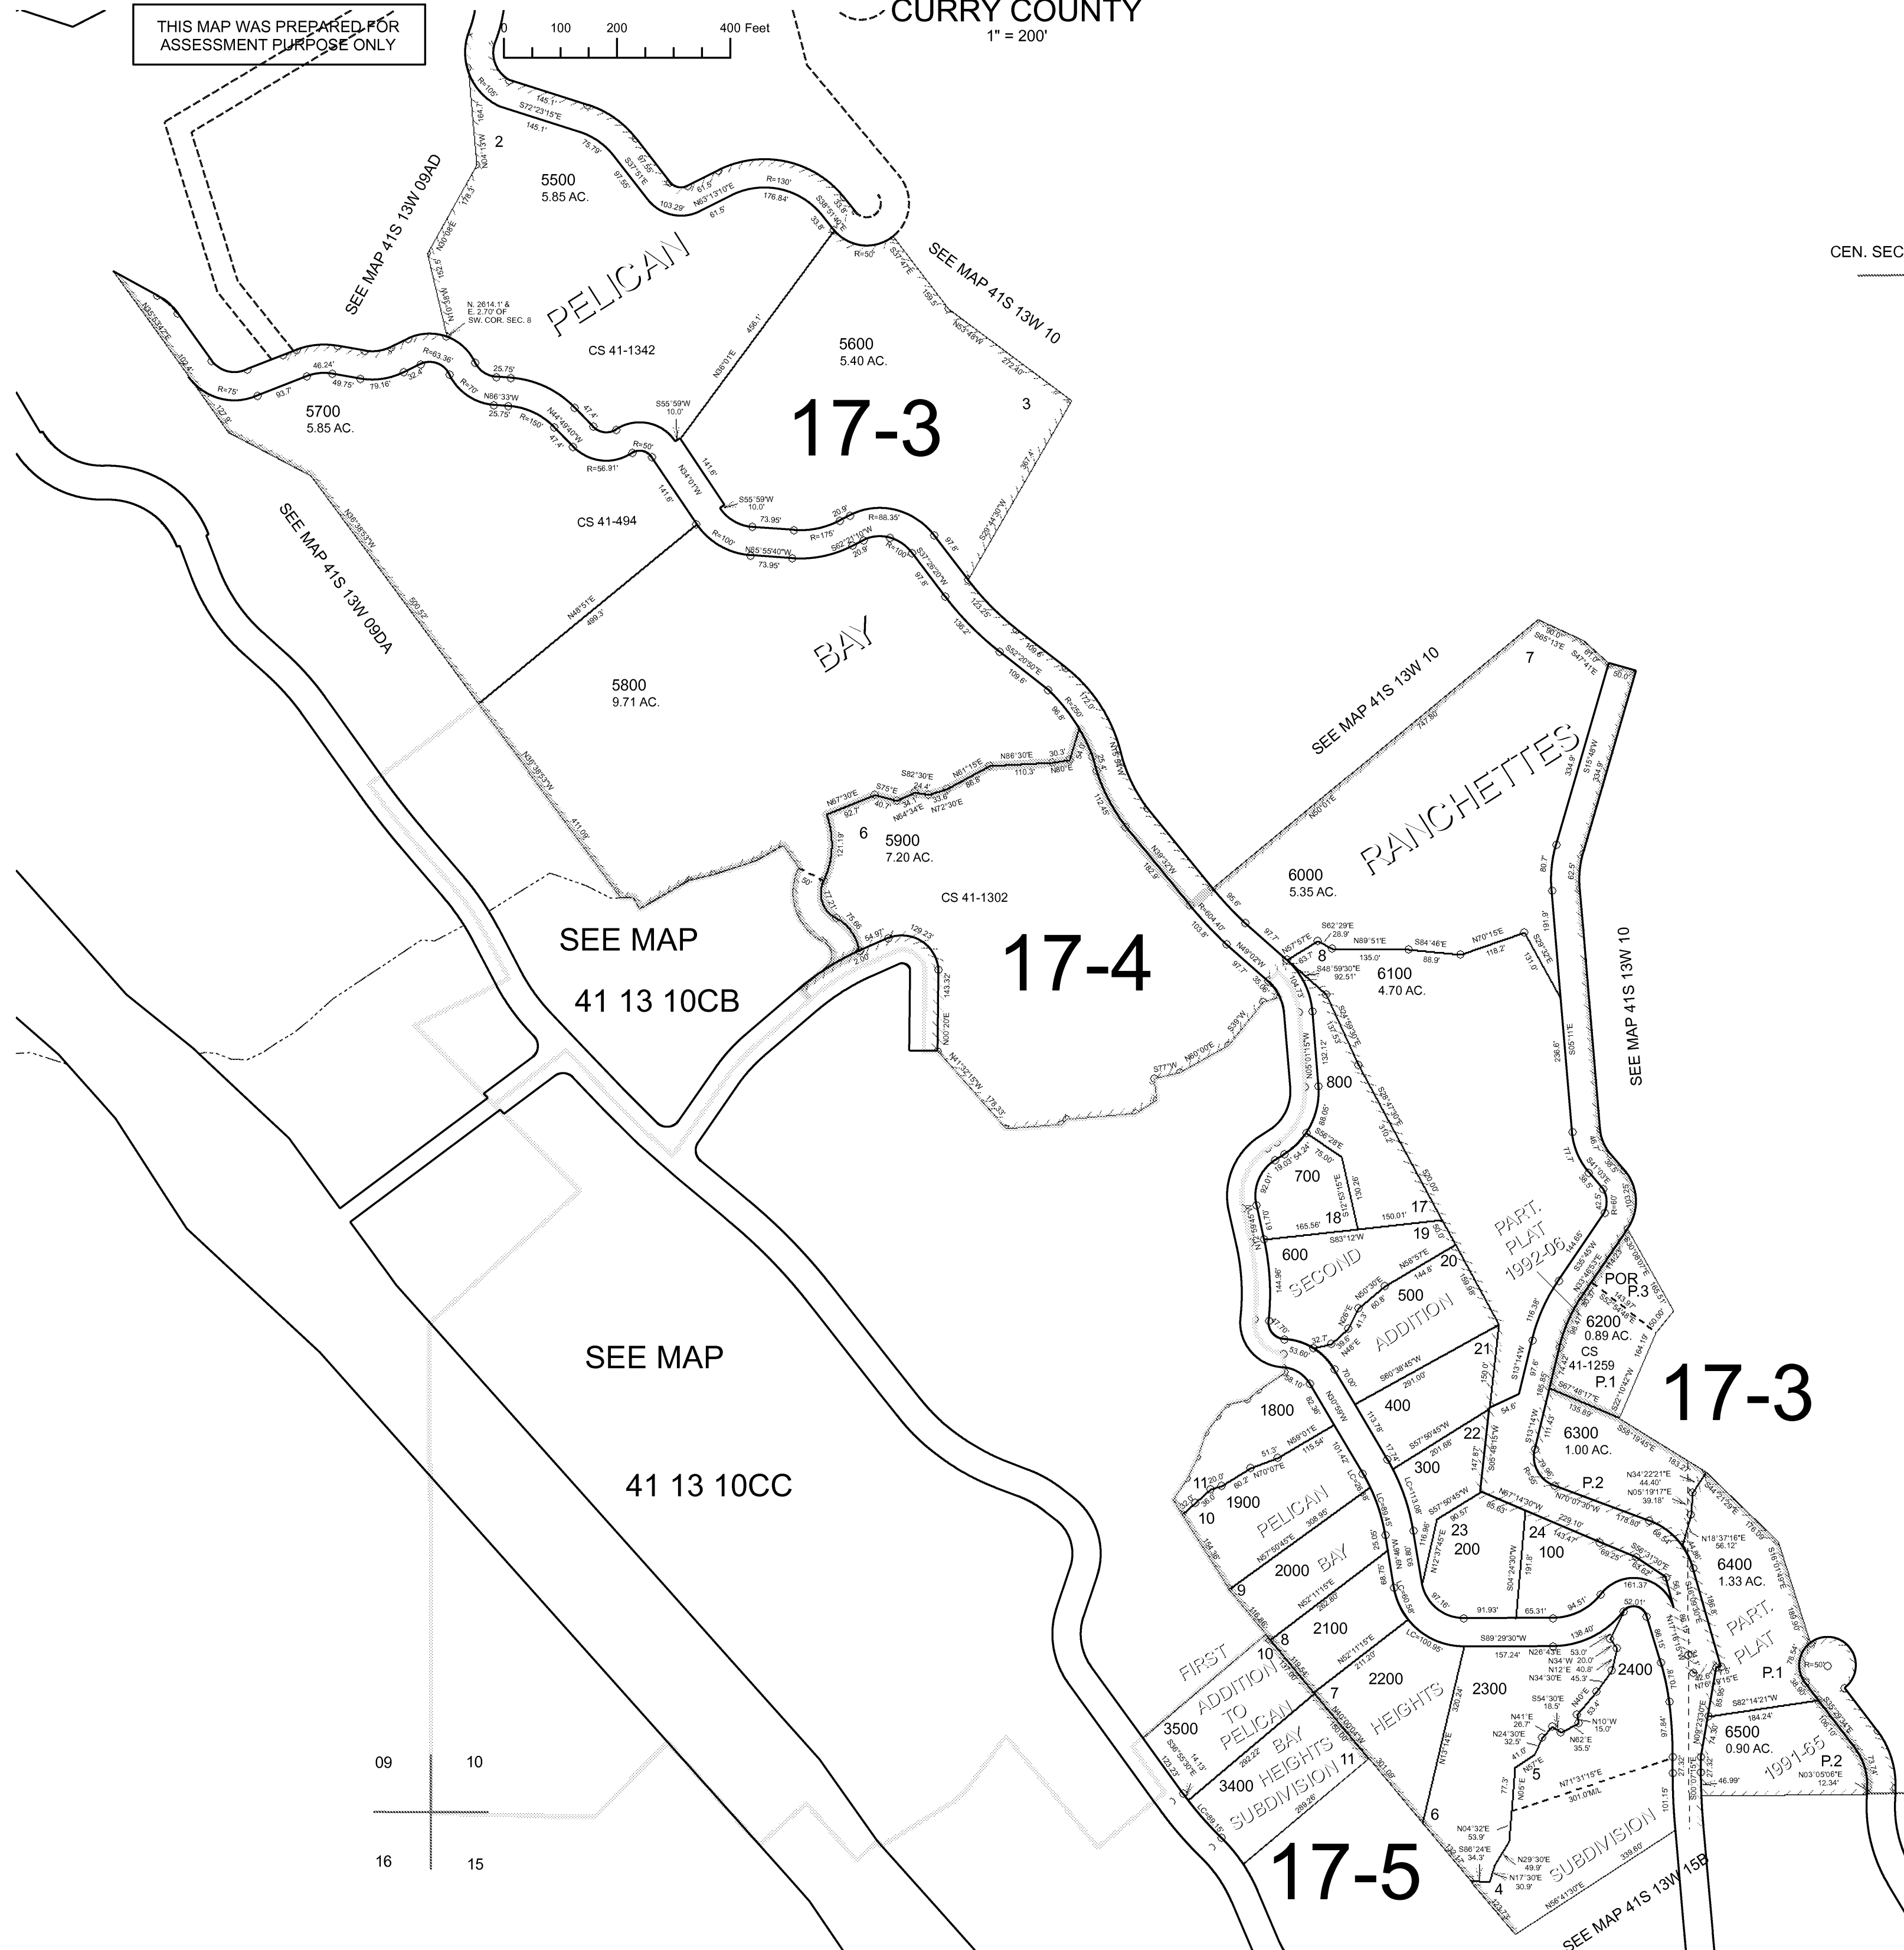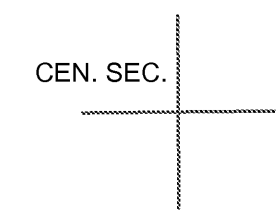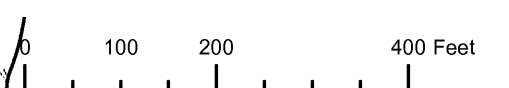

09	10
16	15

Revised DBJ  
Dec 6, 2005

41S 13W 10C


THIS MAP WAS PREPARED FOR ASSESSMENT PURPOSE ONLY

SW1/4 SECTION 10 T.41S. R.13W. W.M. CURRY COUNTY

1" = 200'

41S 13W 10C & INDEX

CANCELLED NO. 900 THRU 1700 2500 THRU 3300 3600 THRU 5100 5200 THRU 5400

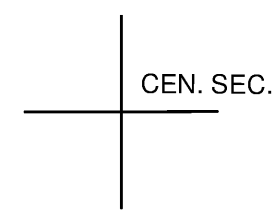

09	10
16	15