


THIS MAP WAS PREPARED FOR ASSESSMENT PURPOSE ONLY

NE1/4 SECTION 22 T.41S. R.13W. W.M. CURRY COUNTY


1" = 200'

41S 13W 22A

CANCELLED NO. 700 800

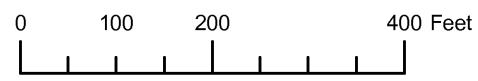

1/16 COR.

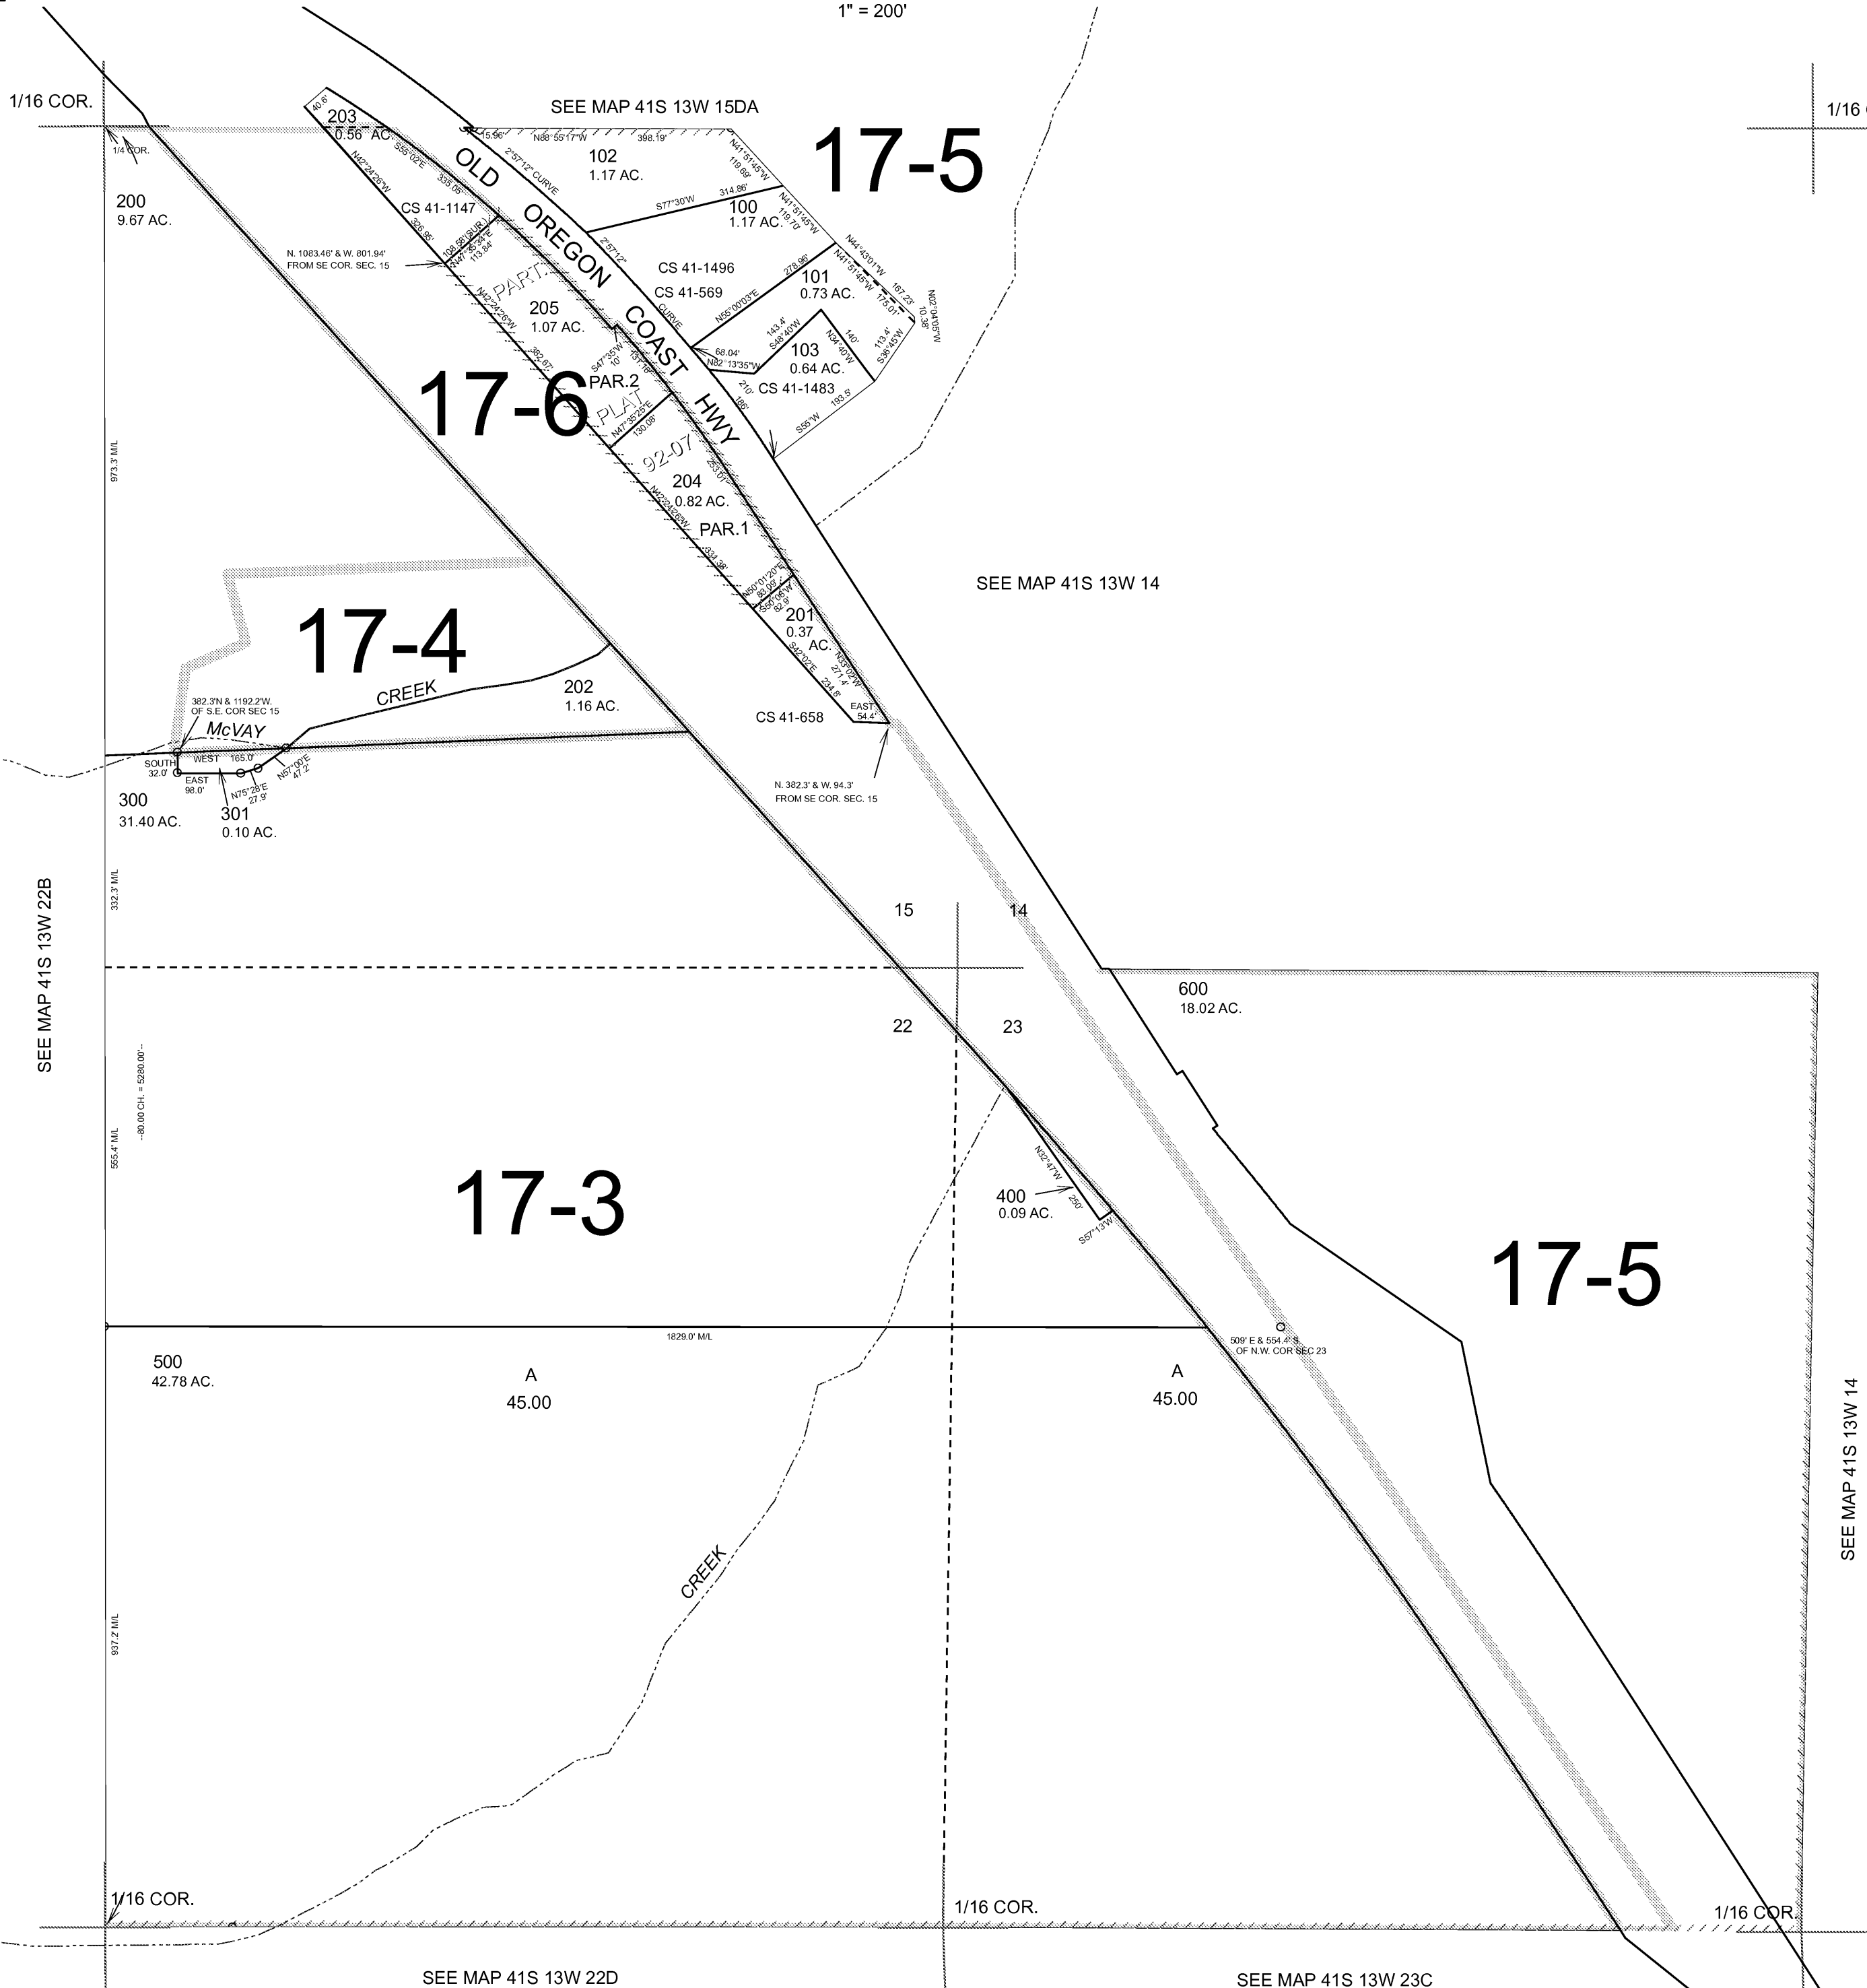

SEE MAP 41S 13W 22B

SEE MAP 41S 13W 14

SEE MAP 41S 13W 14

SEE MAP 41S 13W 22D

SEE MAP 41S 13W 23C

Revised RAA 9/11/2006

41S 13W 22A


NE1/4 SECTION 22 T.41S. R.13W. W.M.  
CURRY COUNTY

41S 13W 22A  
CANCELLED NO.  
700  
800

THIS MAP WAS PREPARED FOR  
ASSESSMENT PURPOSE ONLY




1" = 200'

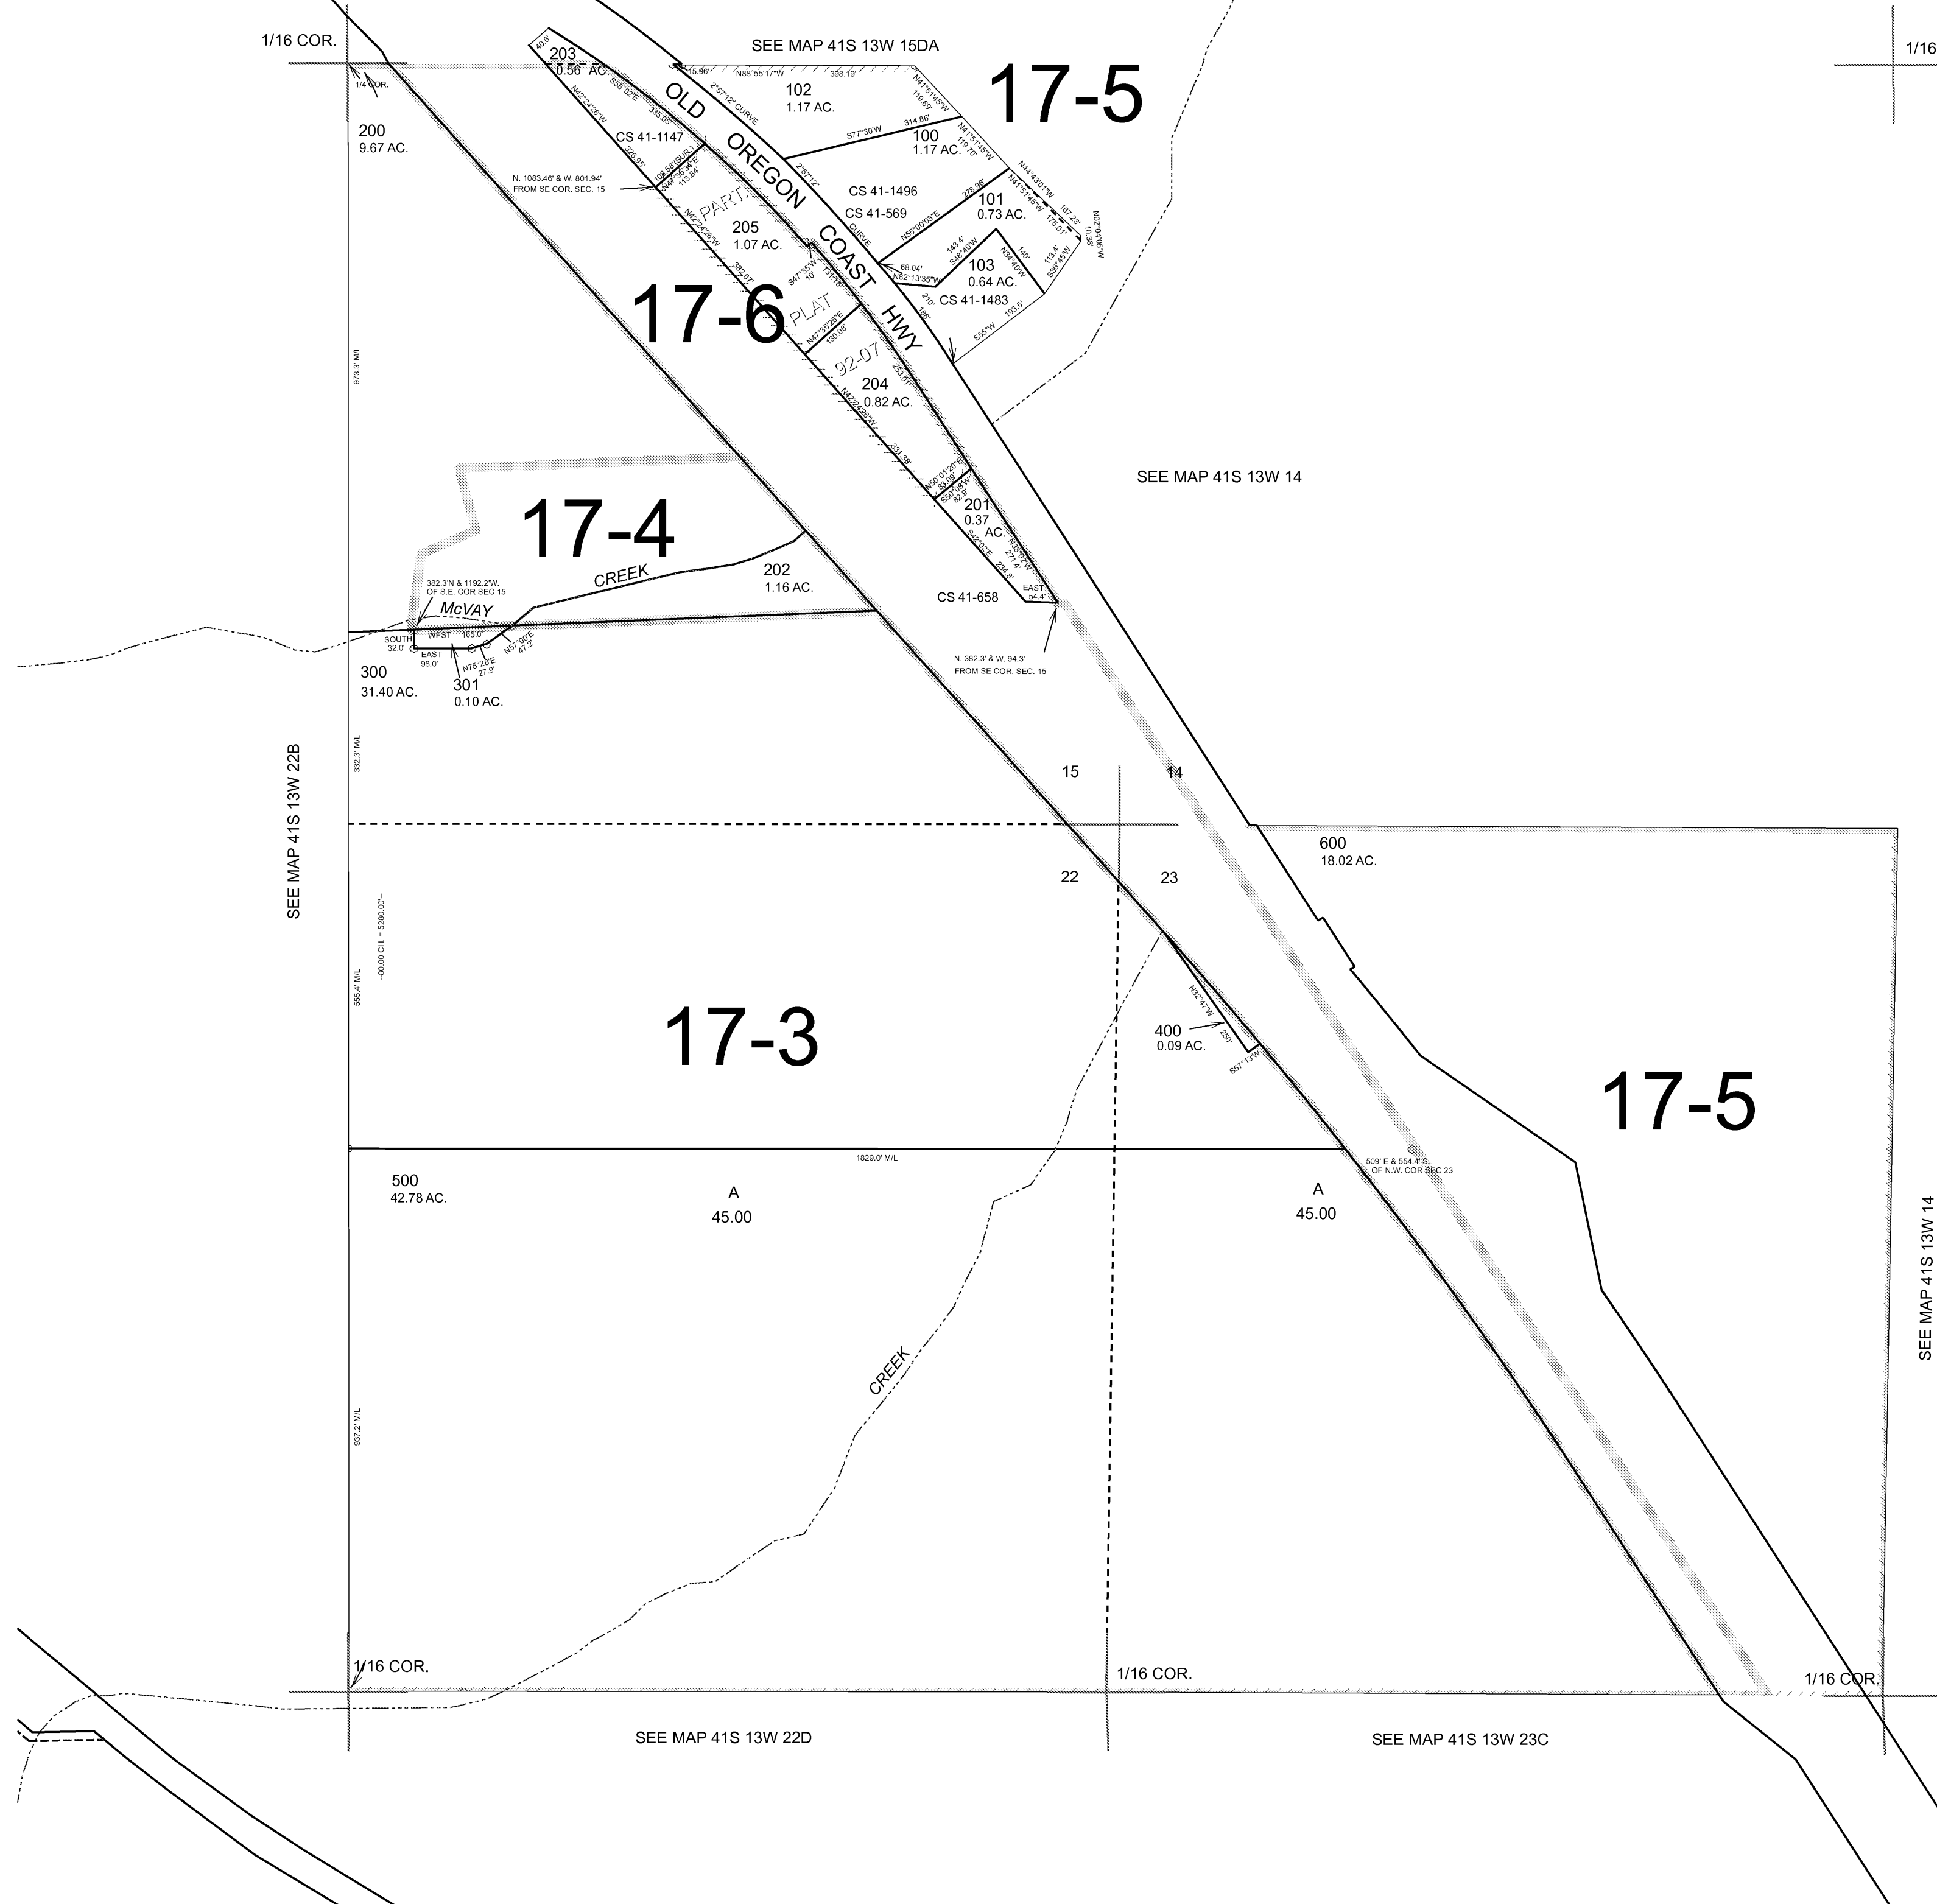

THIS MAP WAS PREPARED FOR  
ASSESSMENT PURPOSE ONLY



1" = 200'

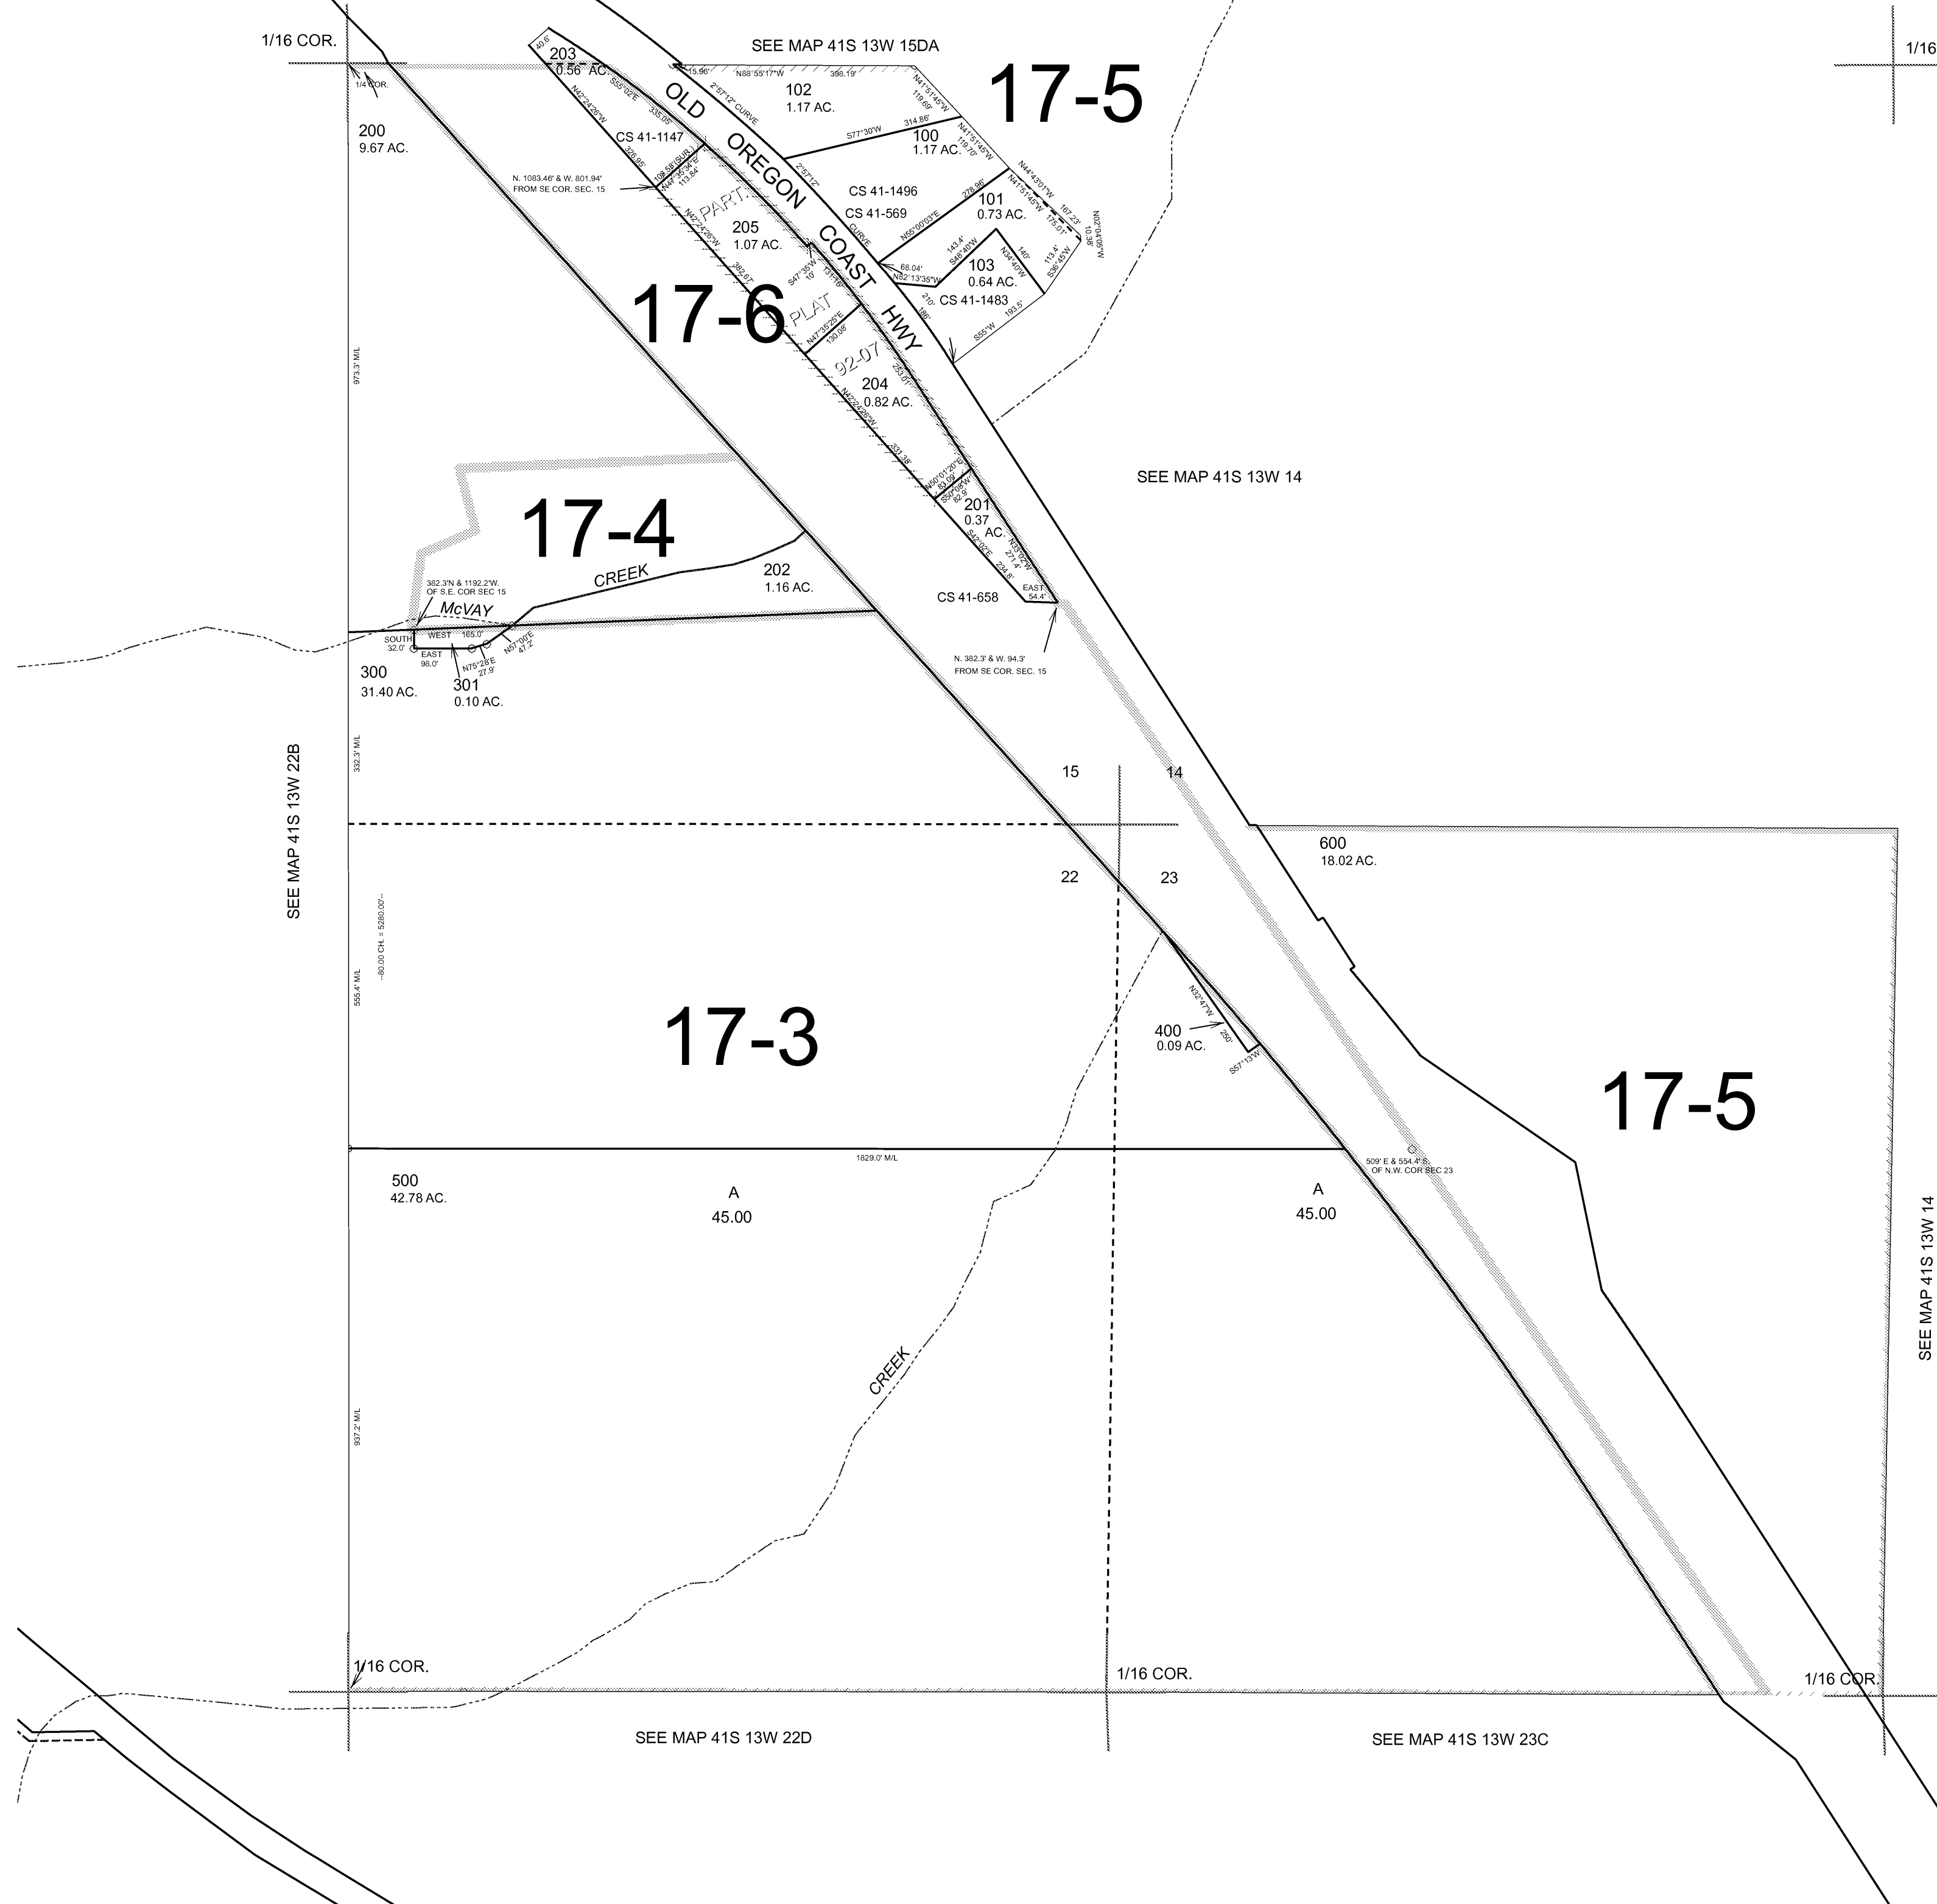


NE1/4 SECTION 22 T.41S. R.13W. W.M.  
CURRY COUNTY

41S 13W 22A  
CANCELLED NO.  
700  
800

THIS MAP WAS PREPARED FOR  
ASSESSMENT PURPOSE ONLY



1" = 200'

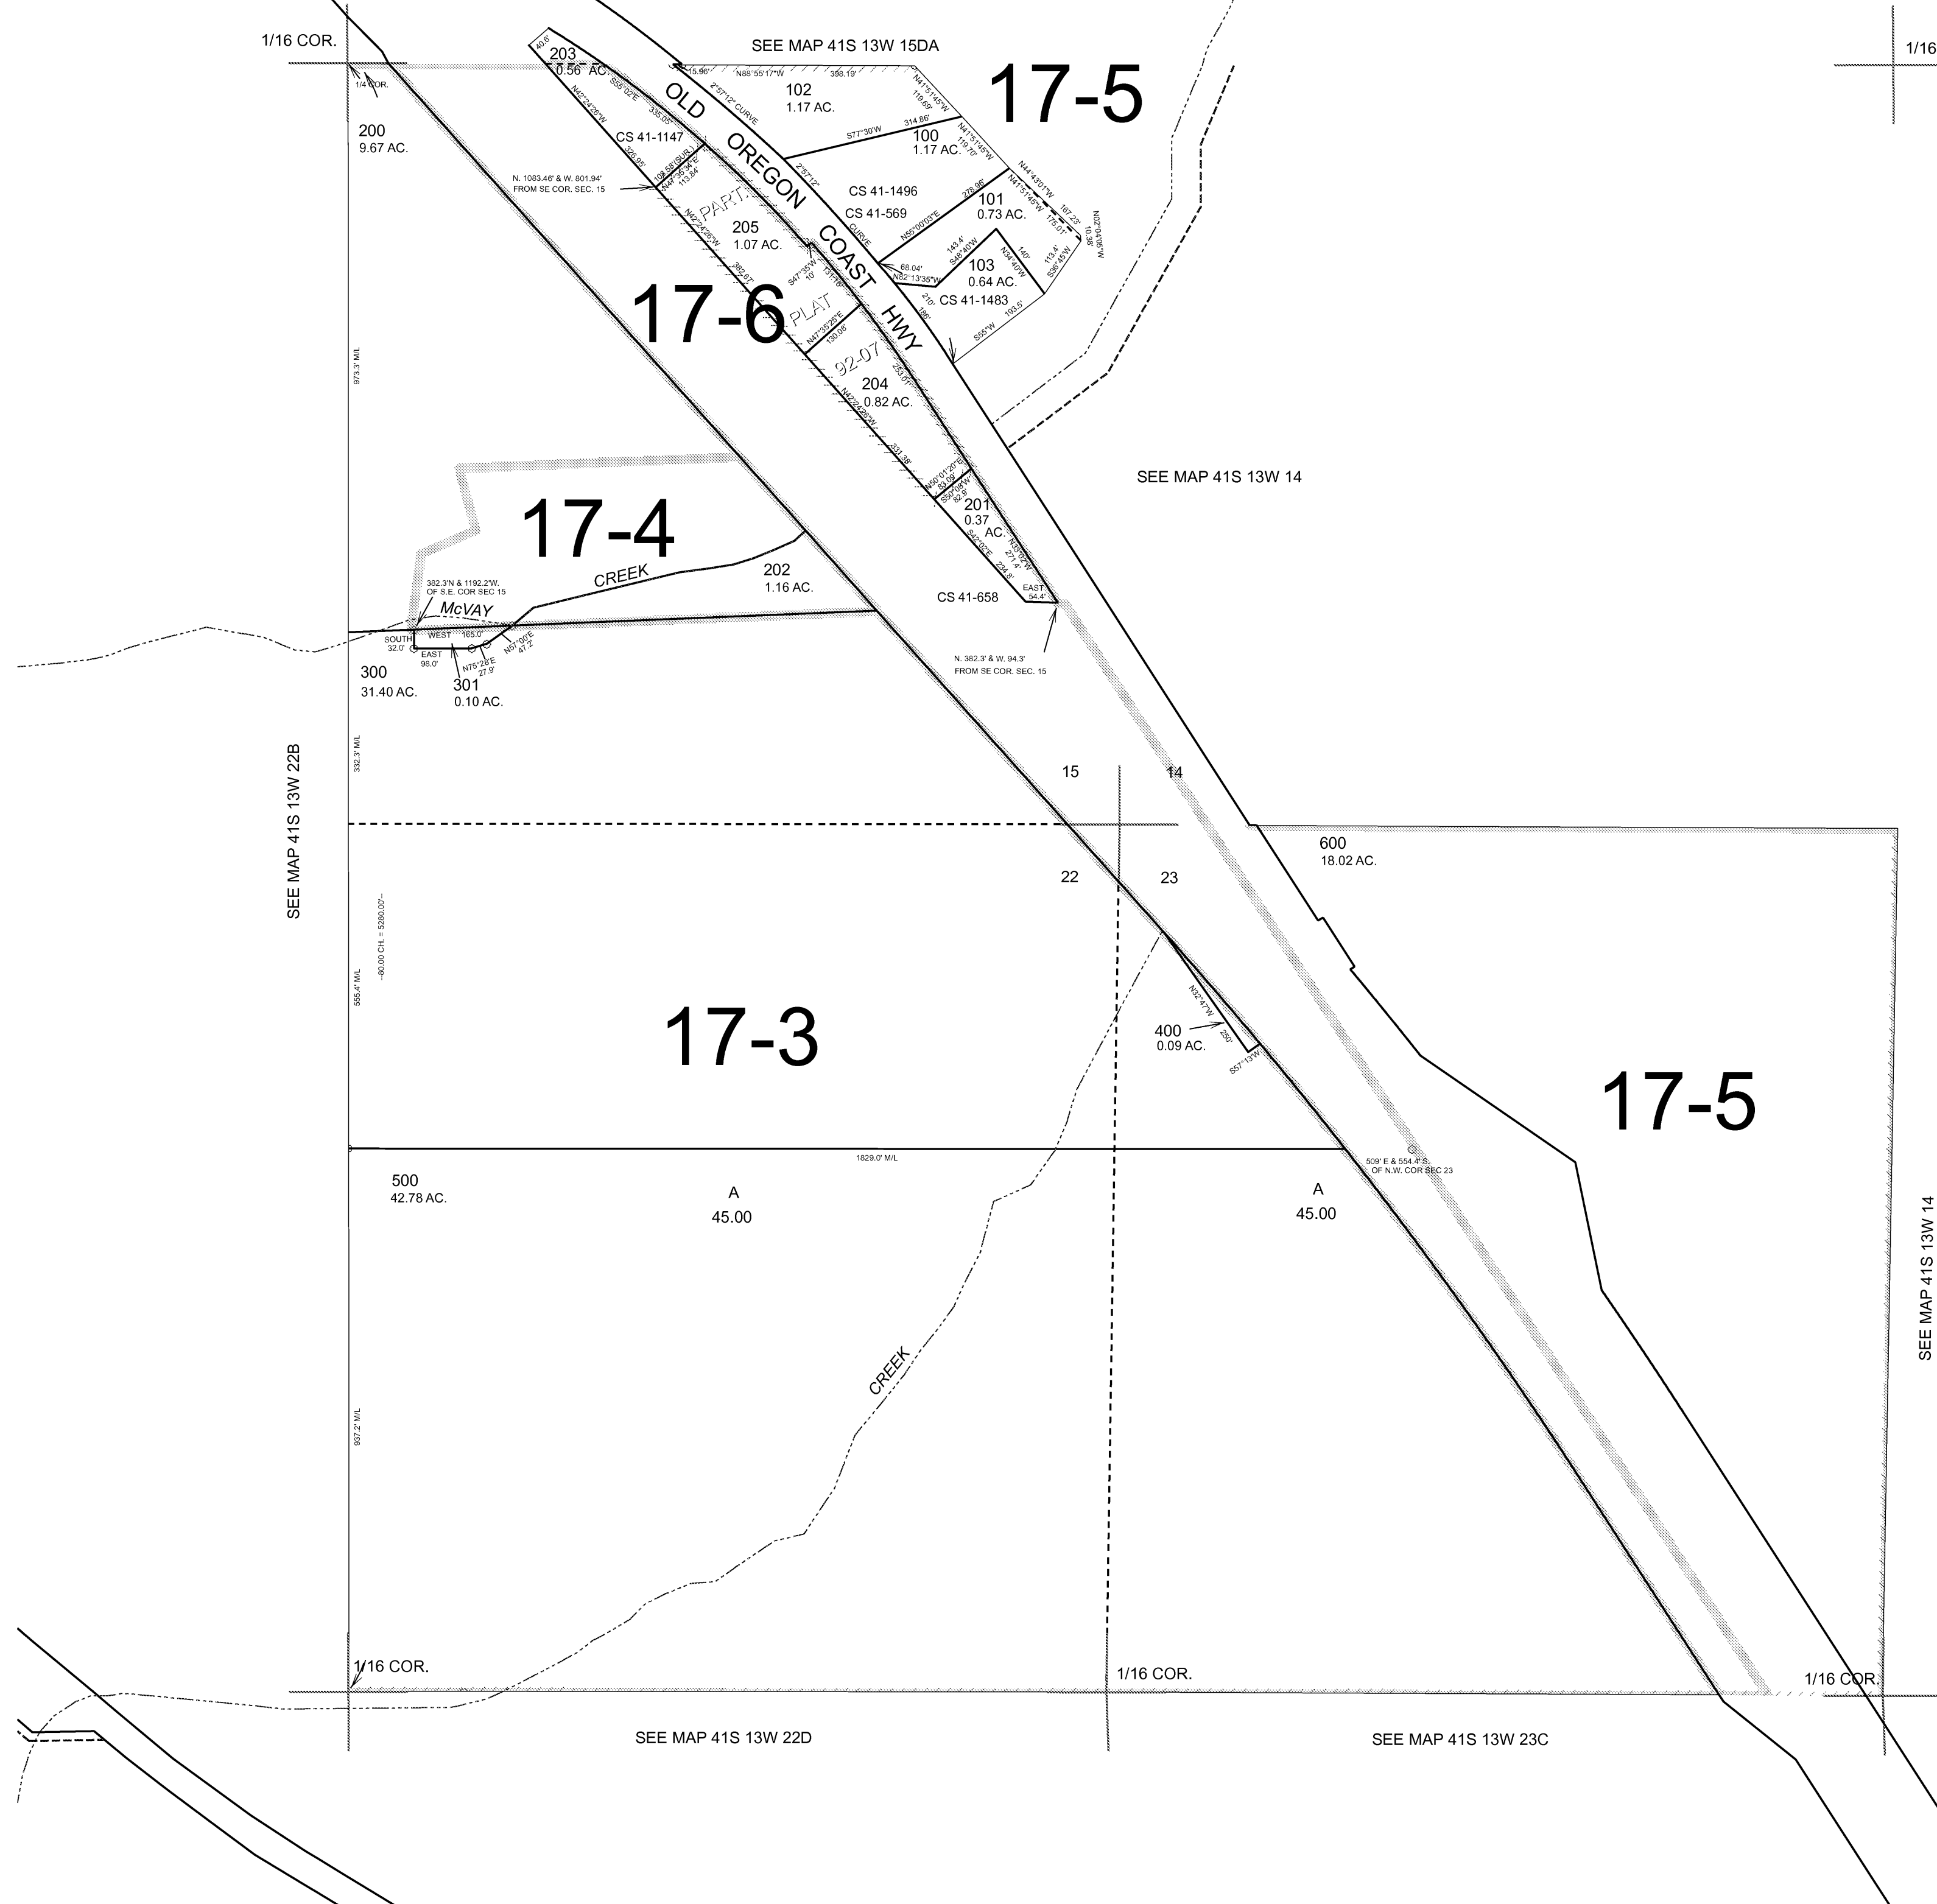

1/16 COR.


SEE MAP 41S 13W 22B

SEE MAP 41S 13W 14

SEE MAP 41S 13W 22D


SEE MAP 41S 13W 23C

THIS MAP WAS PREPARED FOR ASSESSMENT PURPOSE ONLY

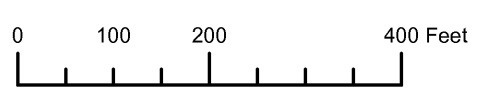

NE1/4 SECTION 22 T.41S. R.13W. W.M. CURRY COUNTY  
1" = 200'

41S 13W 22A  
CANCELLED NO.  
700  
800

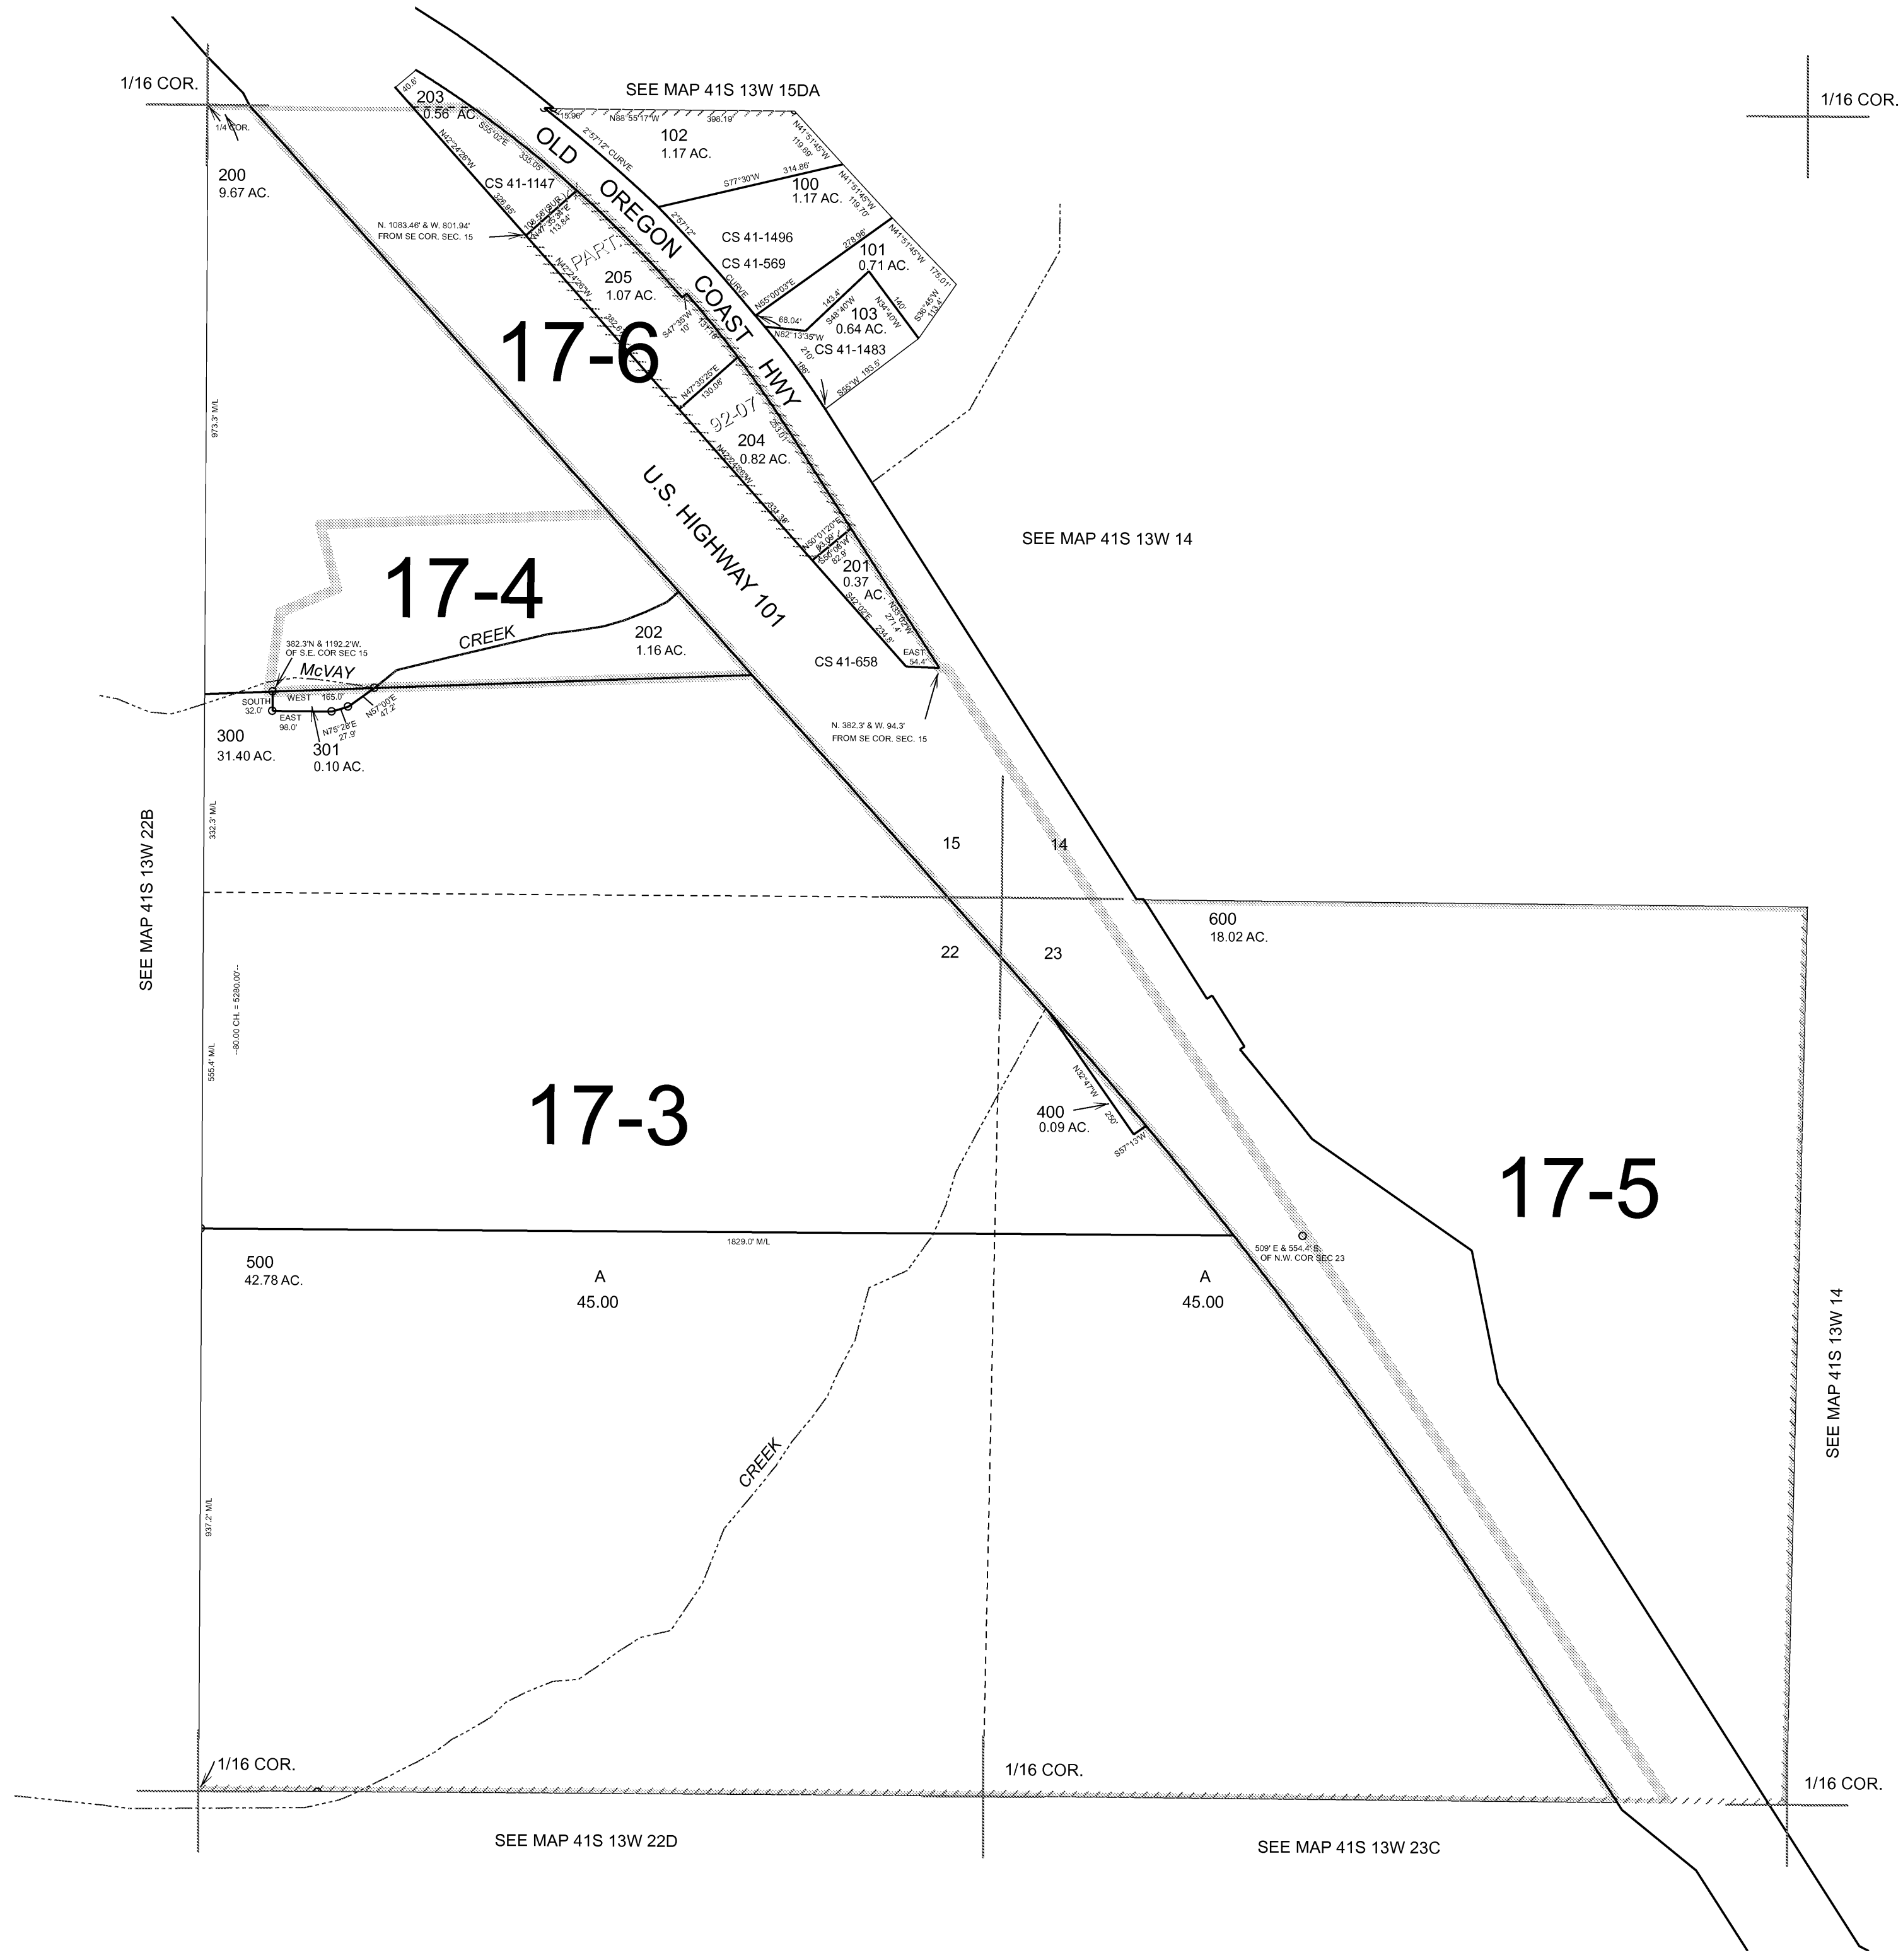

THIS MAP WAS PREPARED FOR ASSESSMENT PURPOSE ONLY

NE1/4 SECTION 22 T.41S. R.13W. W.M. CURRY COUNTY

1" = 200'

41S 13W 22A

CANCELLED NO. 700 800

