

THIS MAP WAS PREPARED FOR ASSESSMENT PURPOSE ONLY






SEE MAP 41S 13W

S.E. 1/4 SEC.23 T.41S. R.13W. W.M. CURRY COUNTY

41S13W23D

1" = 200'

- CANCELLED:
- 212
 - 215
 - 217
 - 220
 - 420
 - 440
 - 2100

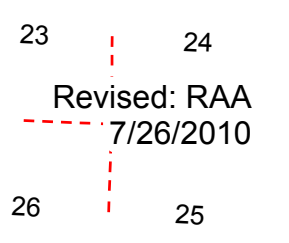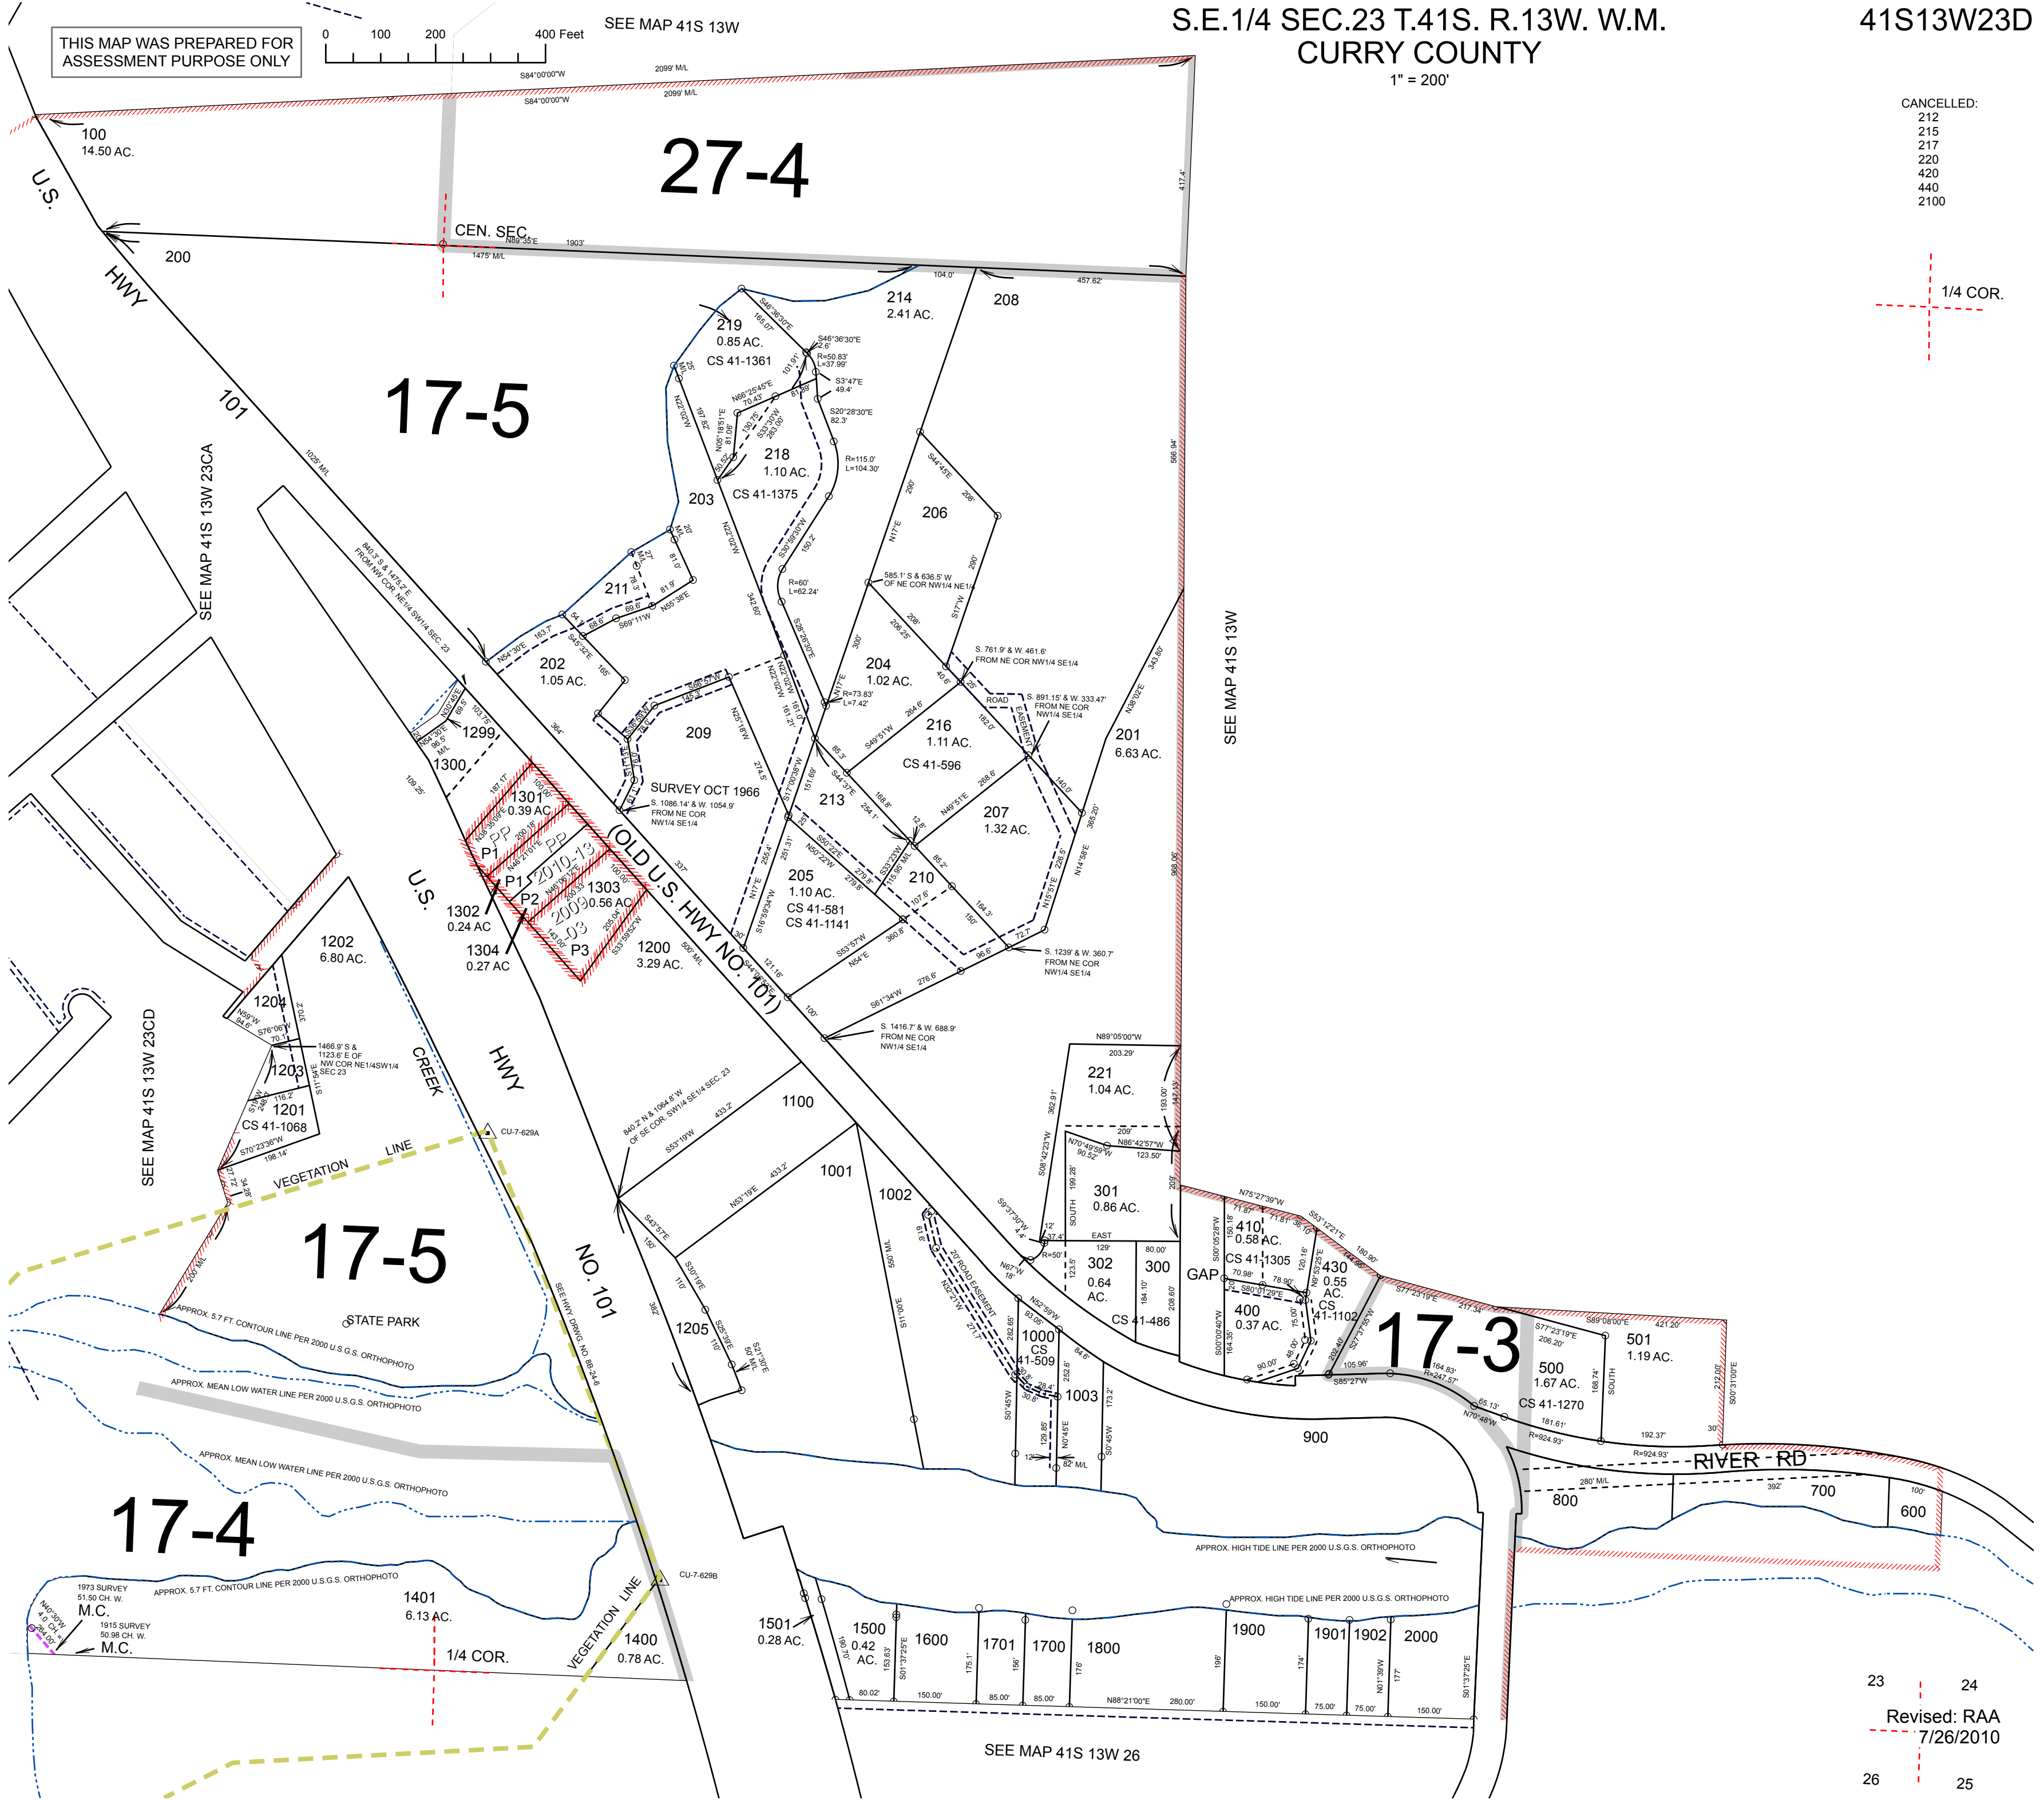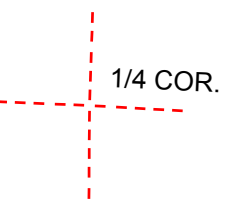

Revised: RAA 7/26/2010

41S13W23D


THIS MAP WAS PREPARED FOR ASSESSMENT PURPOSE ONLY

0 100 200 400 Feet SEE MAP 41S 13W



S.E. 1/4 SEC. 23 T. 41S. R. 13W. W.M. CURRY COUNTY

41S13W23D

1" = 200'

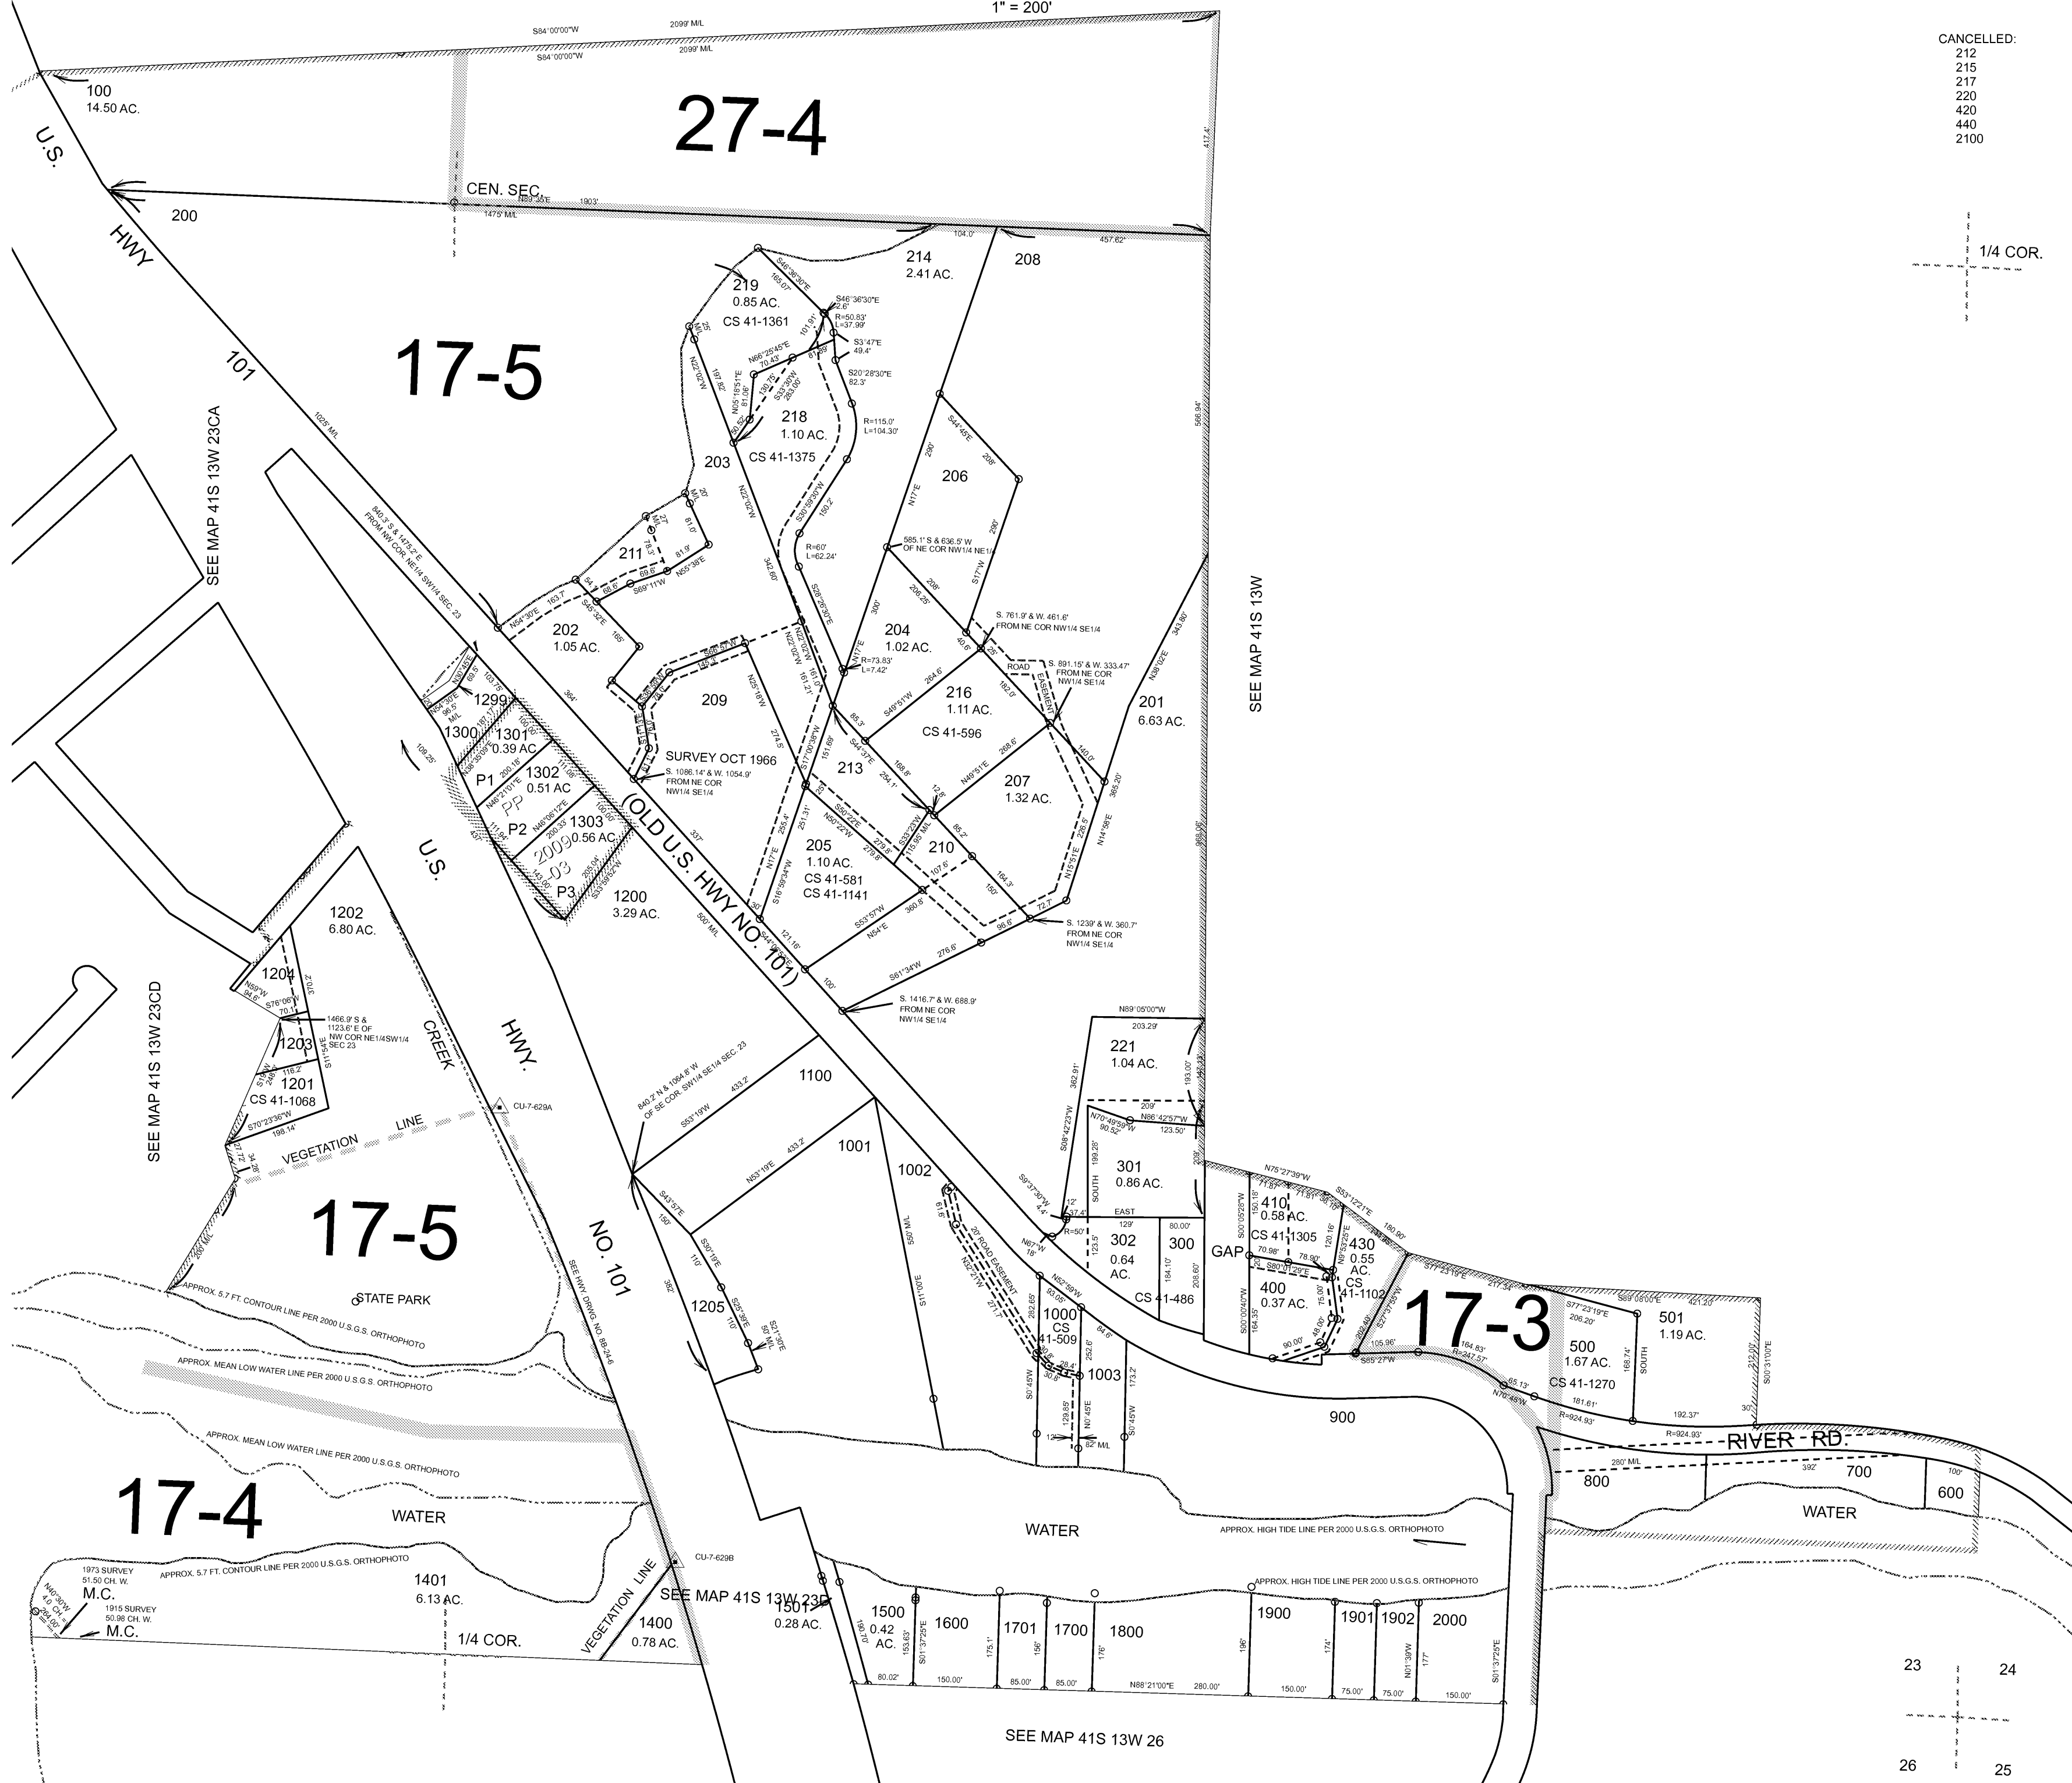

- CANCELLED:
- 212
 - 215
 - 217
 - 220
 - 420
 - 440
 - 2100

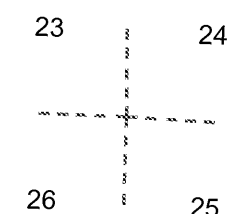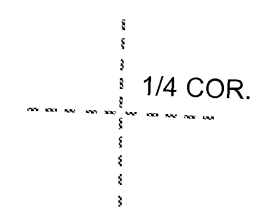

THIS MAP WAS PREPARED FOR ASSESSMENT PURPOSE ONLY

SE1/4 SECTION 23 T.41S. R.13W. W.M. CURRY COUNTY

41S 13W 23D
CANCELLED NO.
212
215
217
220
420
440
2100

SEE MAP 41S 13W

1" = 200'

